

STEEL BOILER FOR NO. 932

SCALE 1 IN TO ONE FT.



W.P. = 150 LBS./SQ. IN.


TENSILE STRENGTH OF SHELL PLATES
TO BE NOT LESS THAN 28³/₄ TONS/SQ. IN.

TENSILE STRENGTH OF STAYS
TO BE NOT LESS THAN 28 TONS/SQ. IN.

TWO OFF {ONE THUS.
ONE OPPOSITE.} FOR ONE VESSEL.


PARTICULARS (FOR ONE BOILER)	
HEATING SURFACE OF TUBES	1561.7 ⁴
COMB. C	230.7 ⁴
FURNACE	119.7 ⁴
TOTAL HEATING SURFACE	1912.1 ⁴
TOTAL GRATE AREA	4.5 ⁴
¹ / ₁₆	42.4

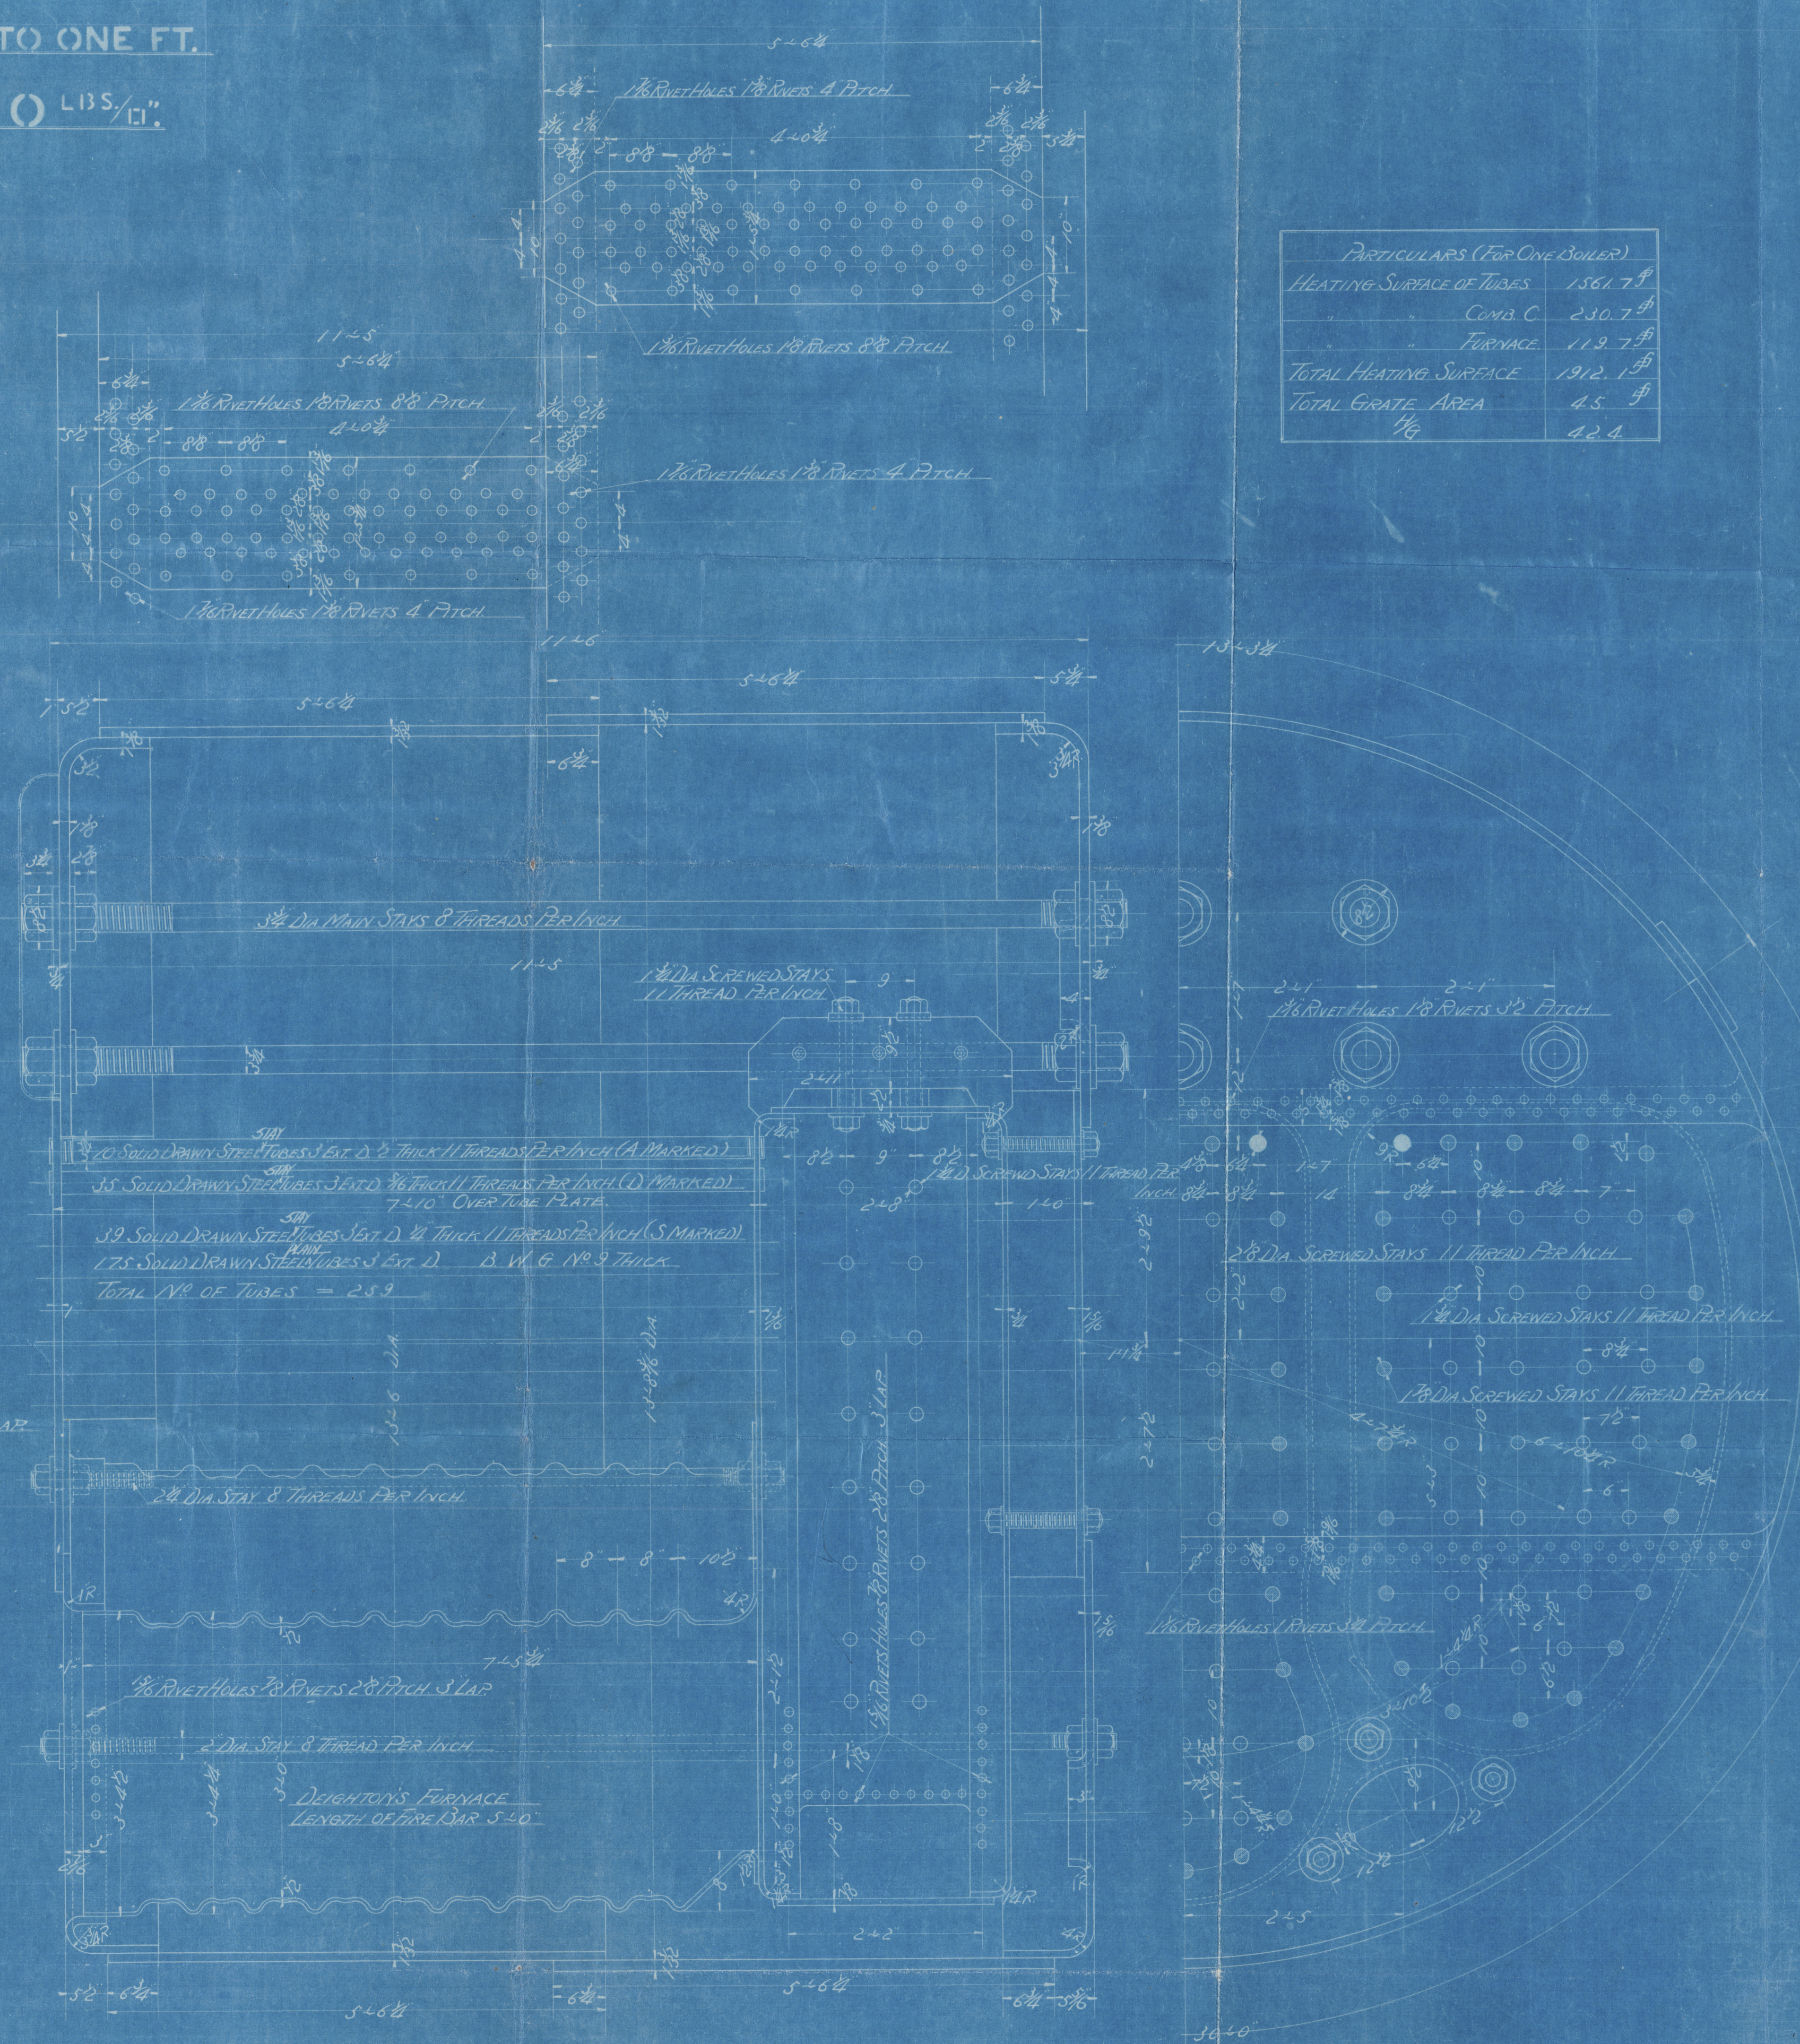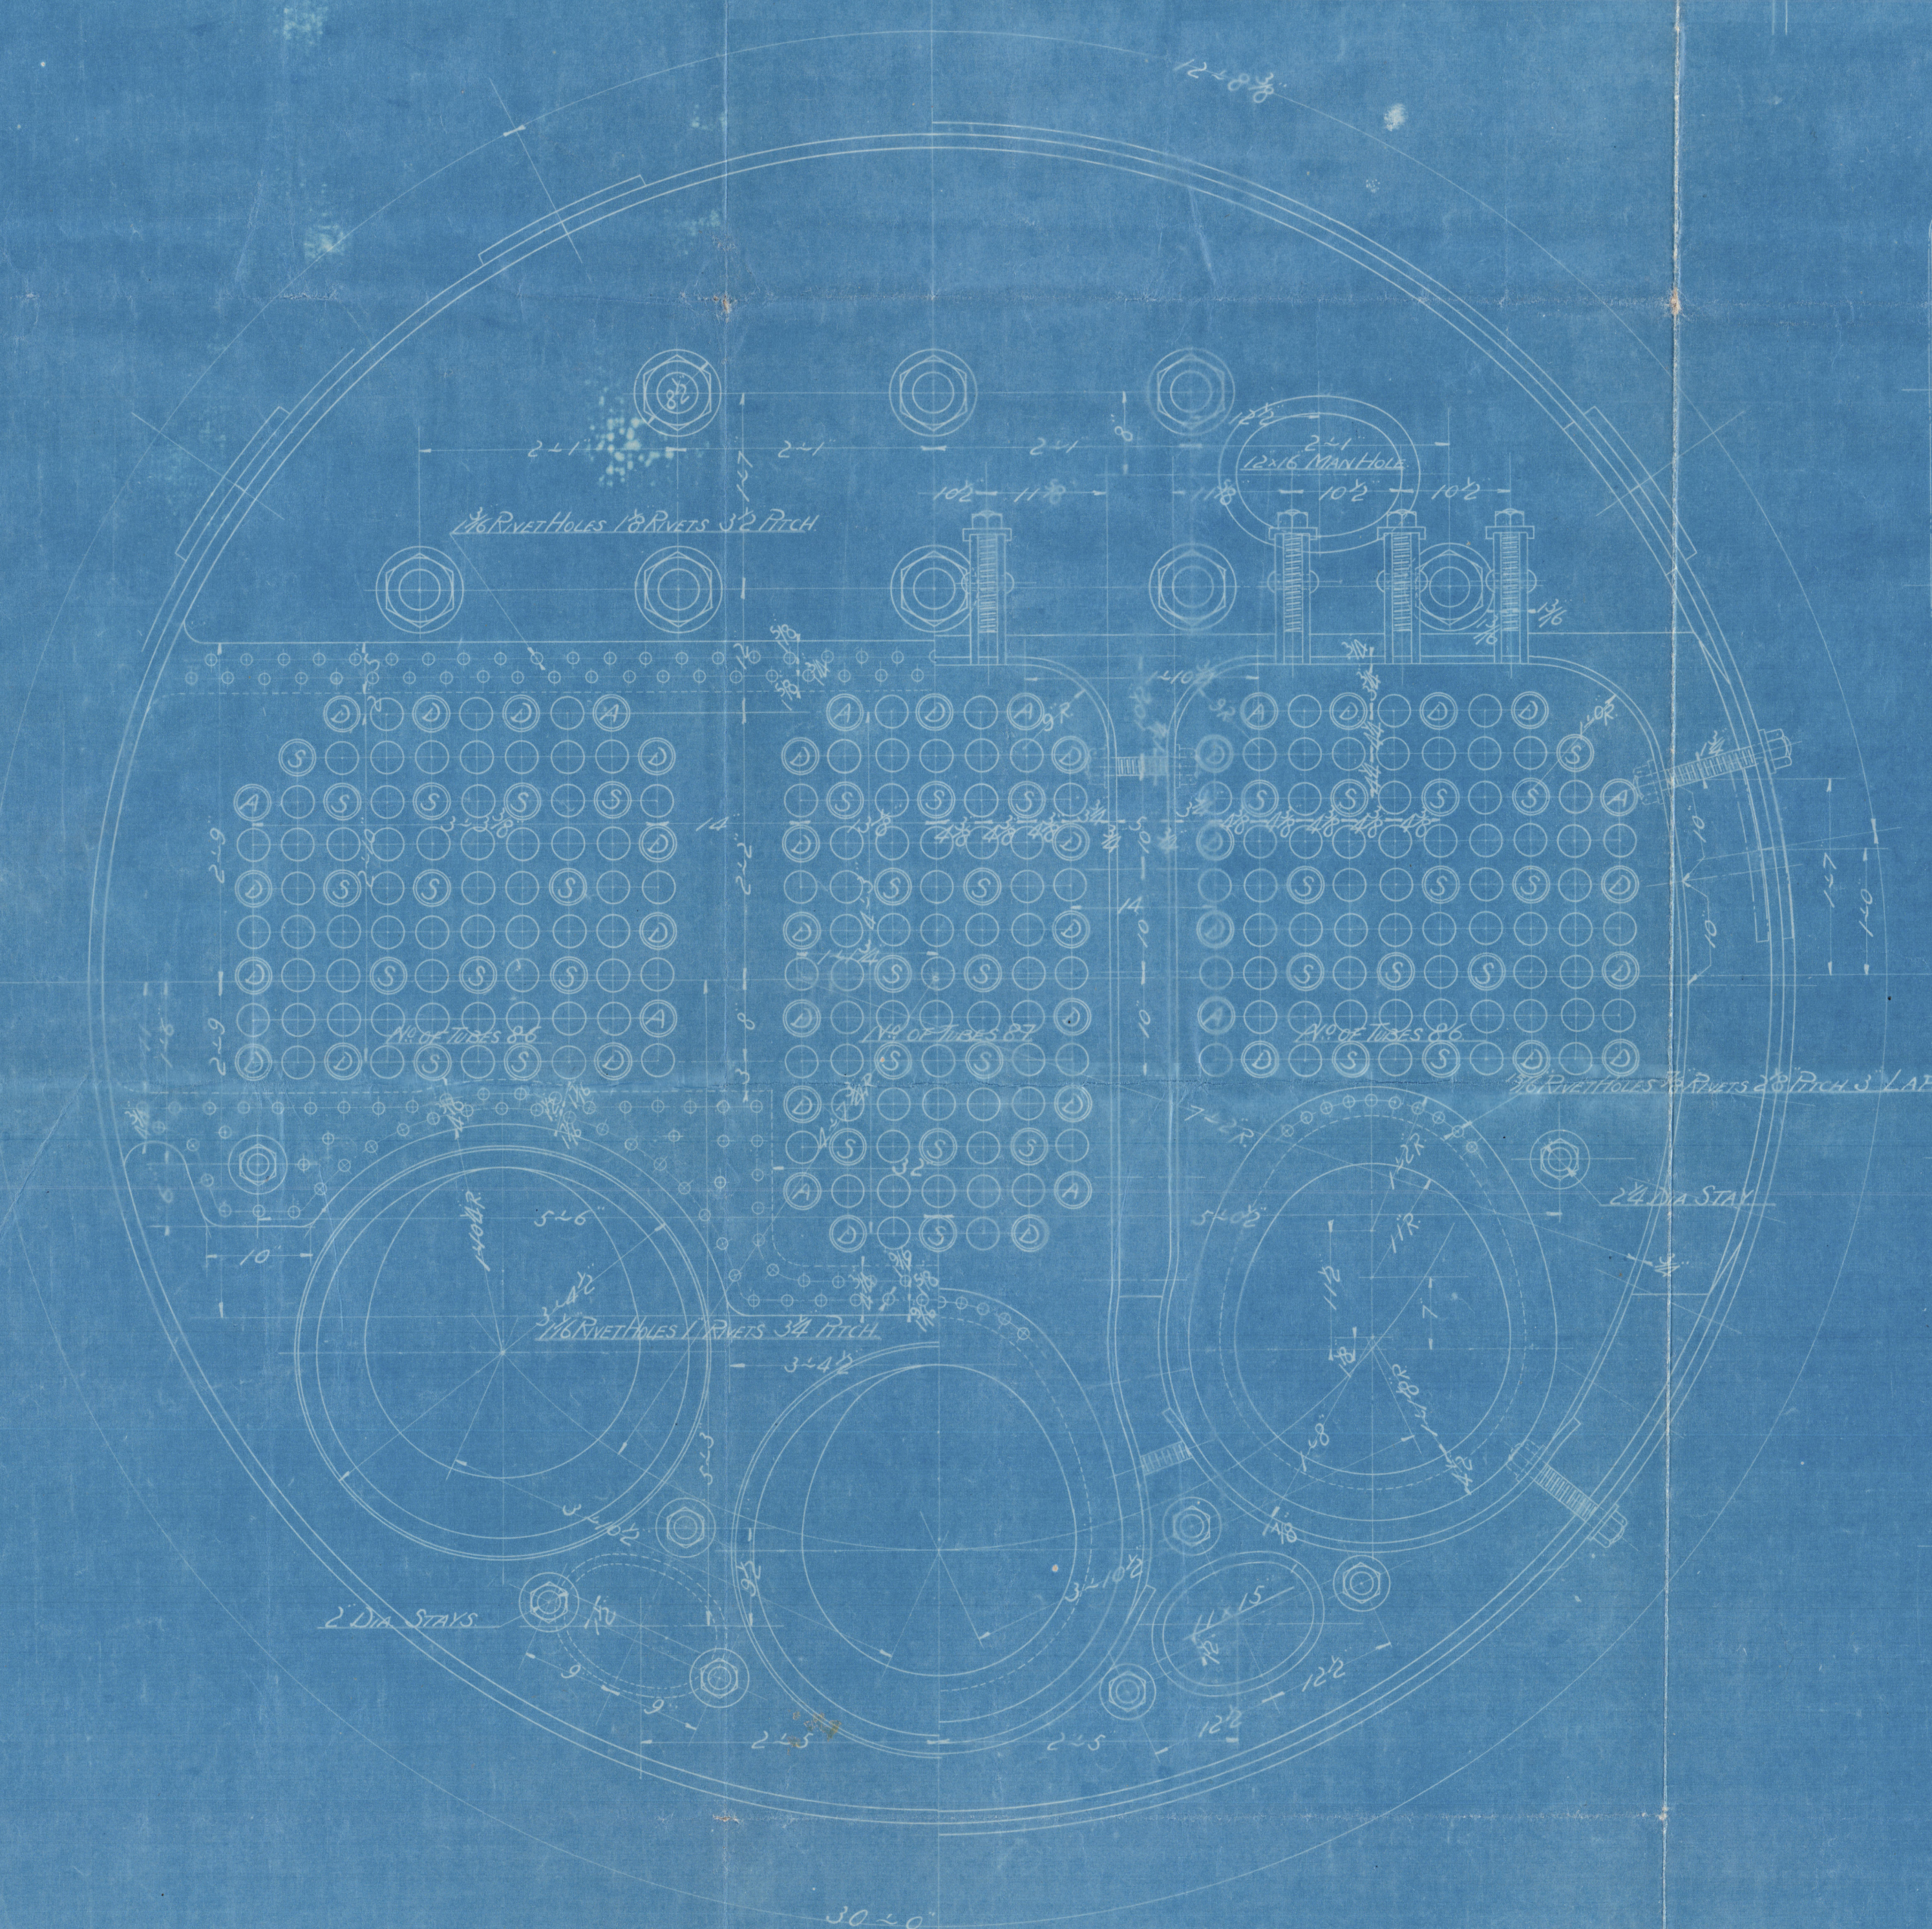

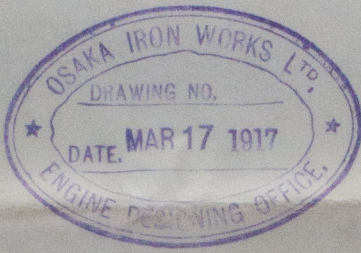

REPAIR

OSAKA IRON WORKS
"VESSEL. 932"
"GENZAN MARU"
Main bolters.
Kobe Rpt No 2226

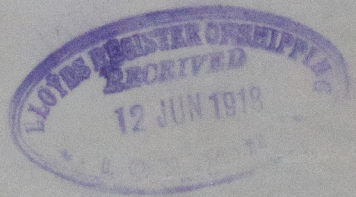

W678-0104

Genzan Maru Bolters.



© 2021

Lloyd's Register
Foundation