

[illegible][illegible]

ONE STEEL DONKEY BOILER THUS FOR N°275 REPEAT FOR N°276.


SCALE 1" = 1 FOOT. 15/2/04.

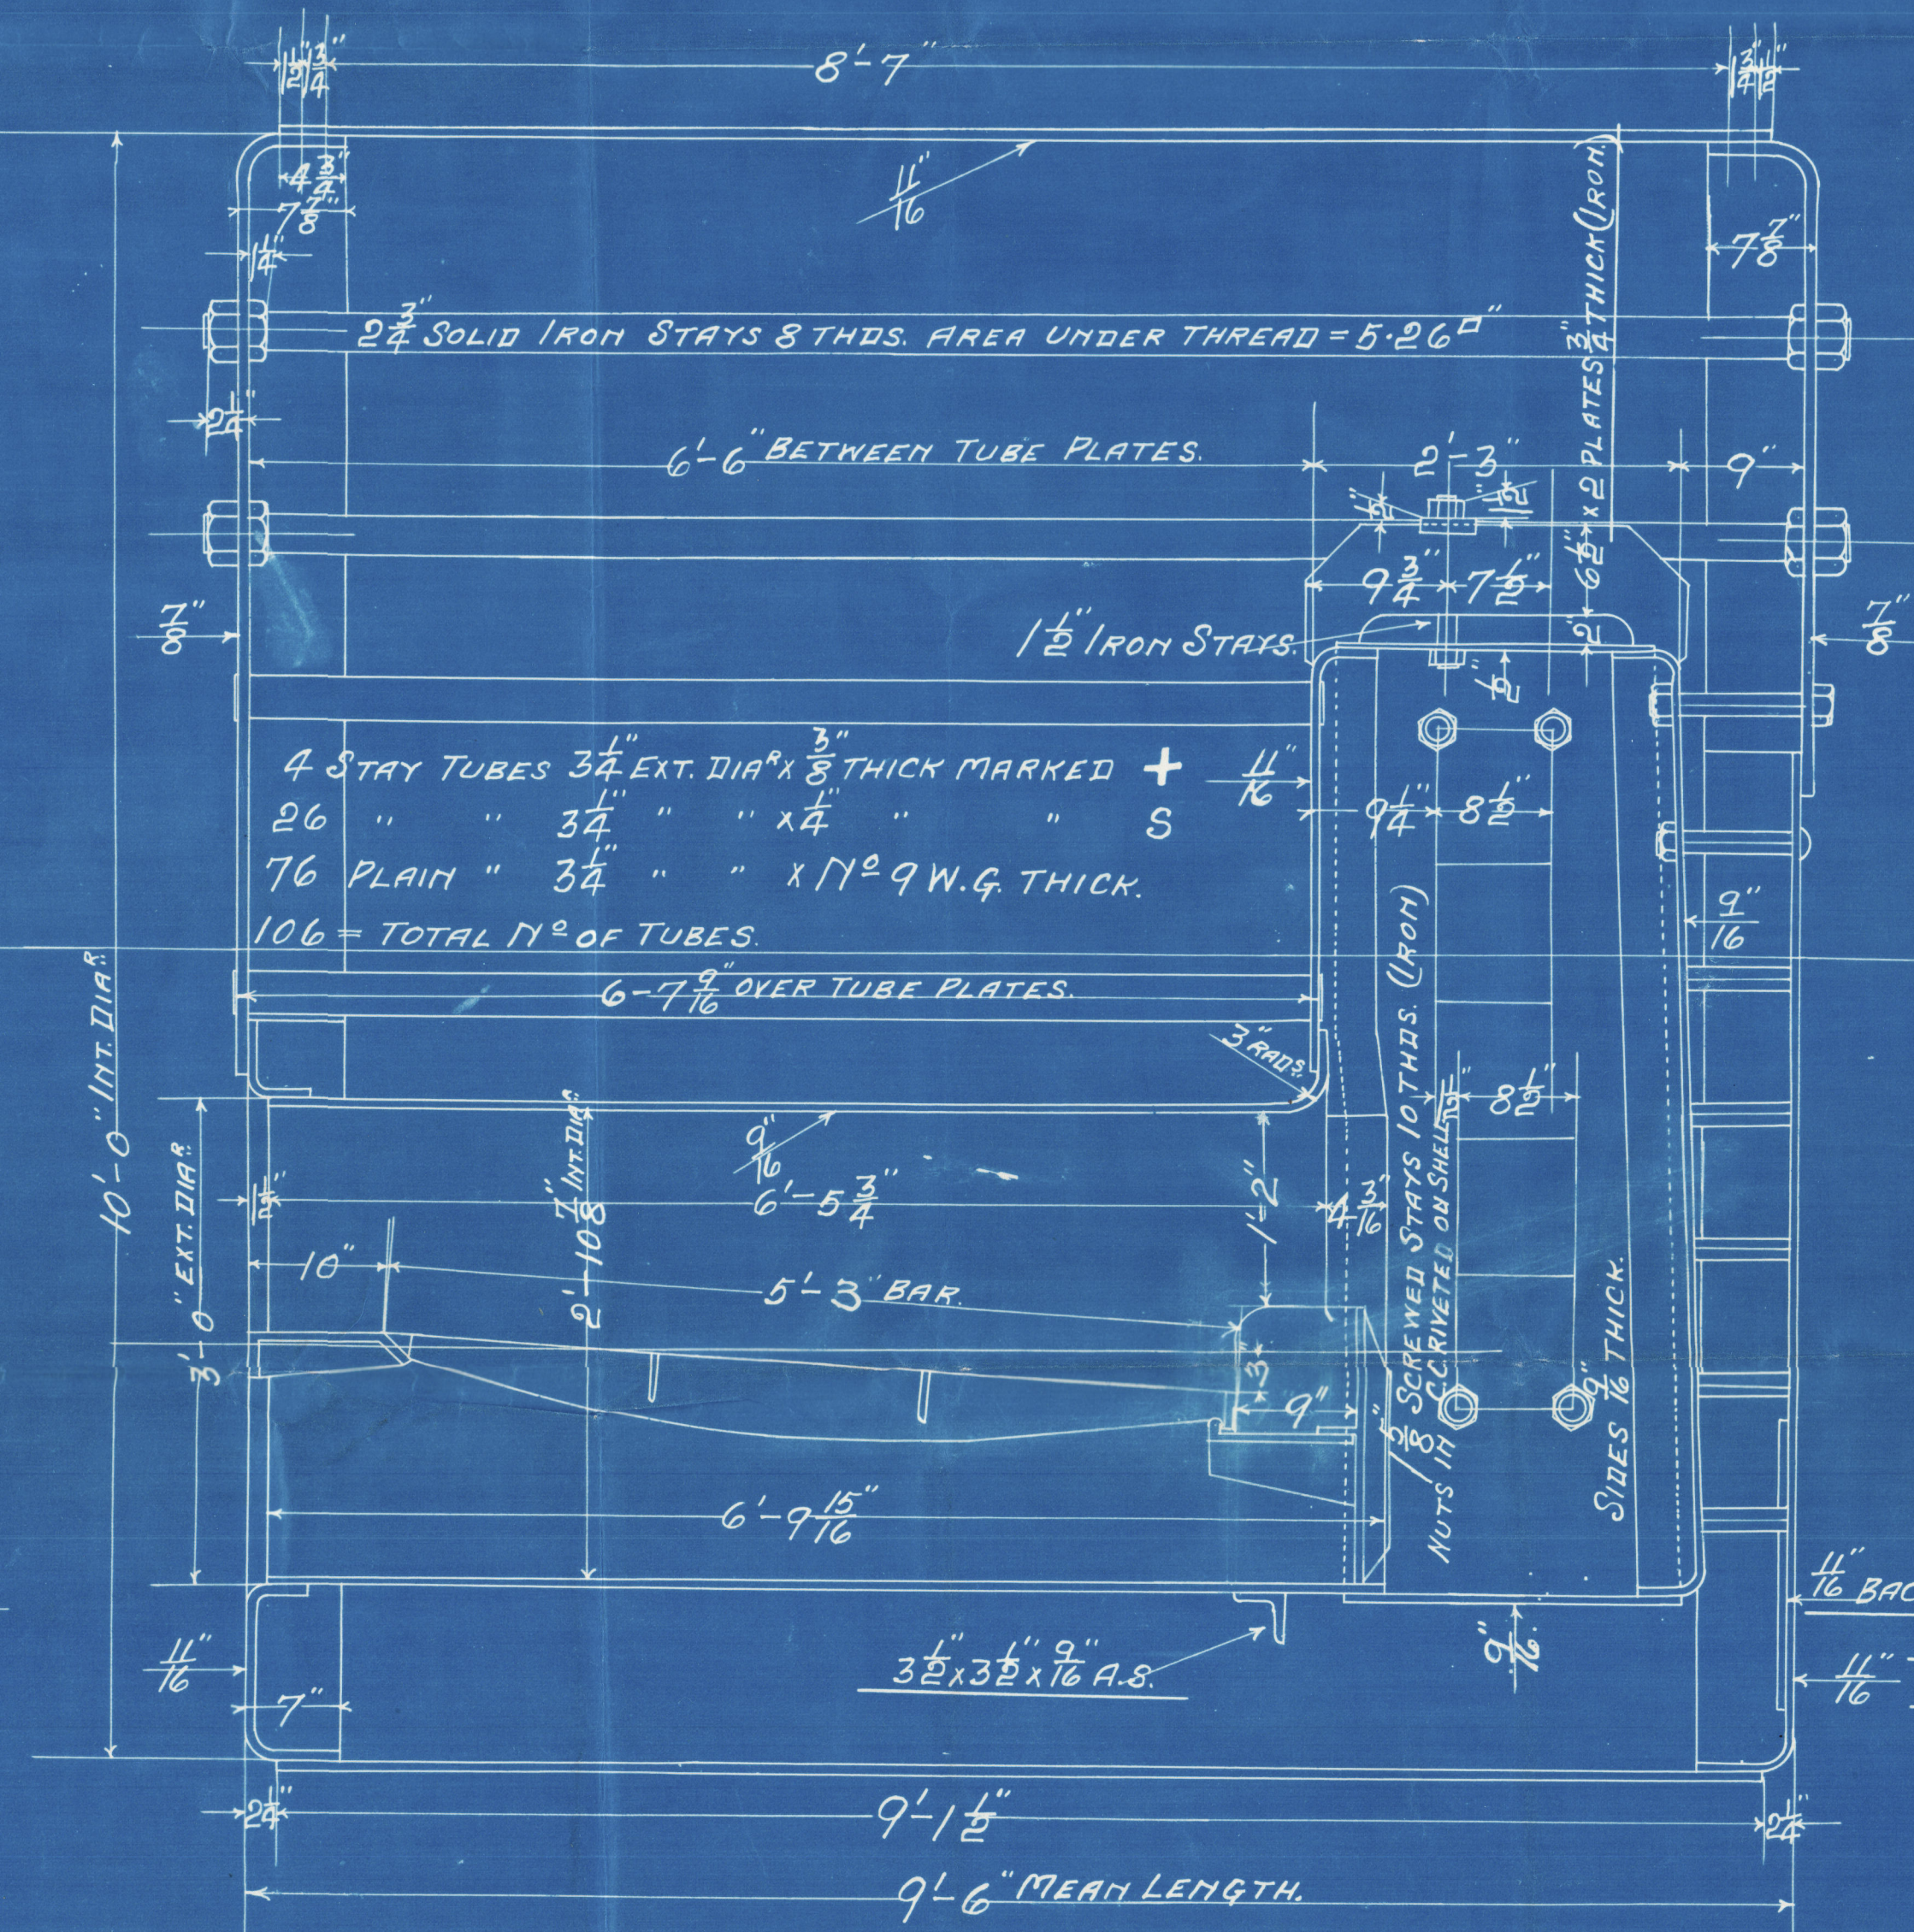

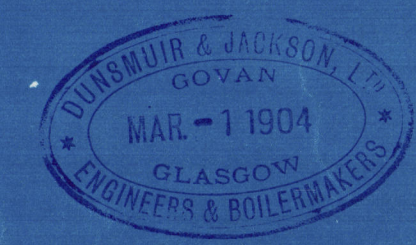

Dunsmuir & Jackson

275-276

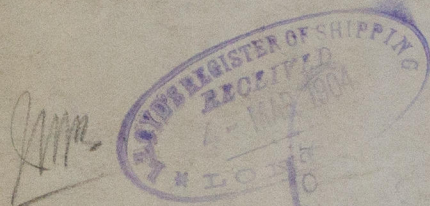

"St Irene"

"St. Jerome" }

"Saint Irene"

Glasgow rpt No 22244

"Saint Jerome"

Glasgow rpt No 22566



W681-0099



© 2020

Lloyd's Register  
Foundation