


29/3/26 33272

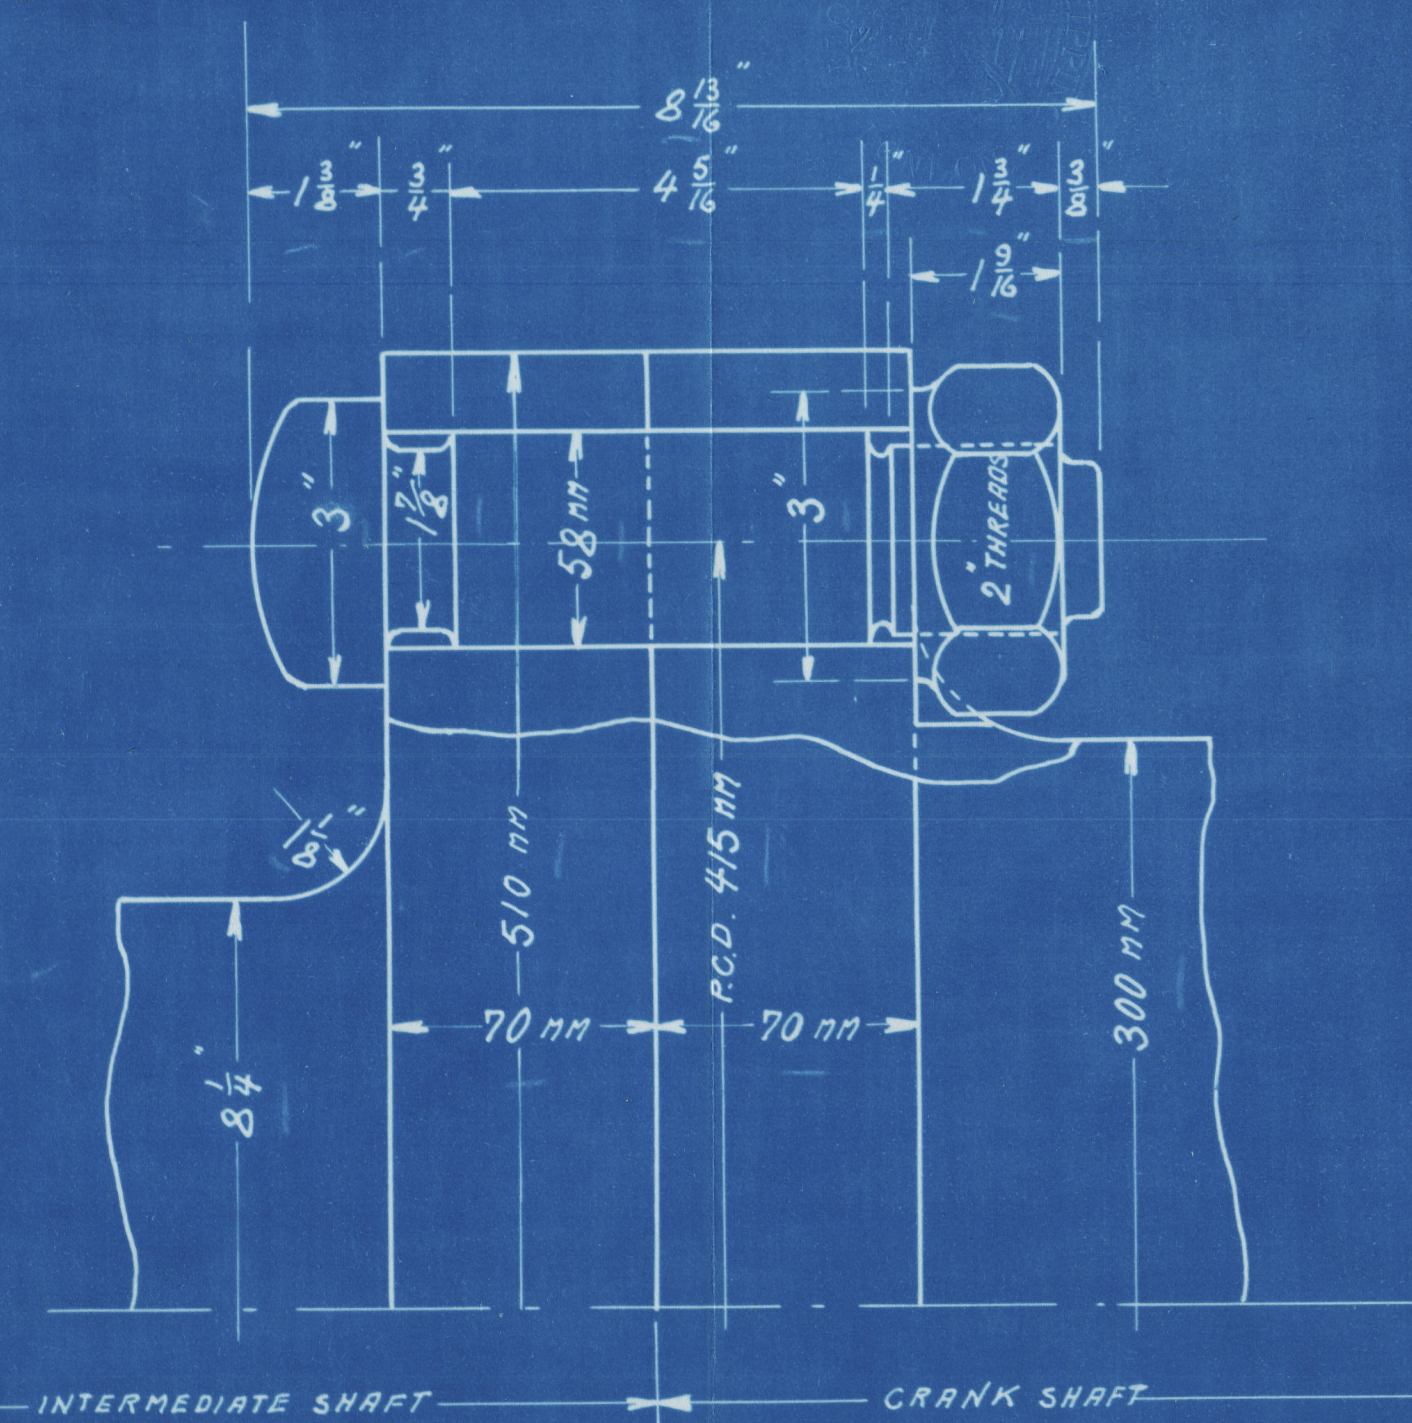

SHAFTS FOR S S MITSUI 3


6 CYLINDER FOUR STROKE CYCLE DIESEL ENGINE

CYLINDER DIAM. 500 $\frac{m}{h}$ = 19,7" DIAM. OF PROPELLER 11'-0"

STROKE	900 ¹ / ₄ = 35,4"	DIAM. OF FLY WHEEL	1900 ¹ / ₄ = 6,23
REVS PR MIN.	160	WEIGHT OF " "	404 TONS

AKTIESELSKABET
BURMEISTER & WAIN'S MASKIN- OG SKIBSDYKKERI

AKTIESELSKABET
BURMEISTER & WAIN'S
MASKIN- & SKIBSBYGGERI
8-3-1926 N^o 33272

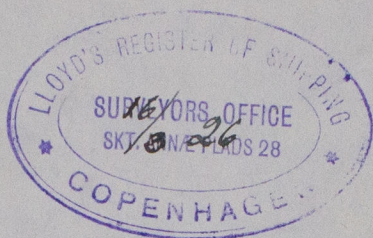

Plan of
INTERMEDIATE AND SCREW SHAFTS
for the Diesel Oil Engines (MITSUBI 3)
to be constructed by

AKTIESELSKABET
BÜRMEISTER & WAIN MASKIN- OG SKIBSBYGGERI
Copenhagen

for Screw Motor Vessel
Yard N^o
being built by
Mess^{rs} Mitsui Bussan Kaisha.
Yama, Japan.

Keigasan Maru

Copenhagen Report N^o 7325.

Lloyd's Register
Foundation

W681-0156