



Nº 356

SCALE 1/4 INCH = 1 FOOT


SECTION THRO ENGINE SPACE

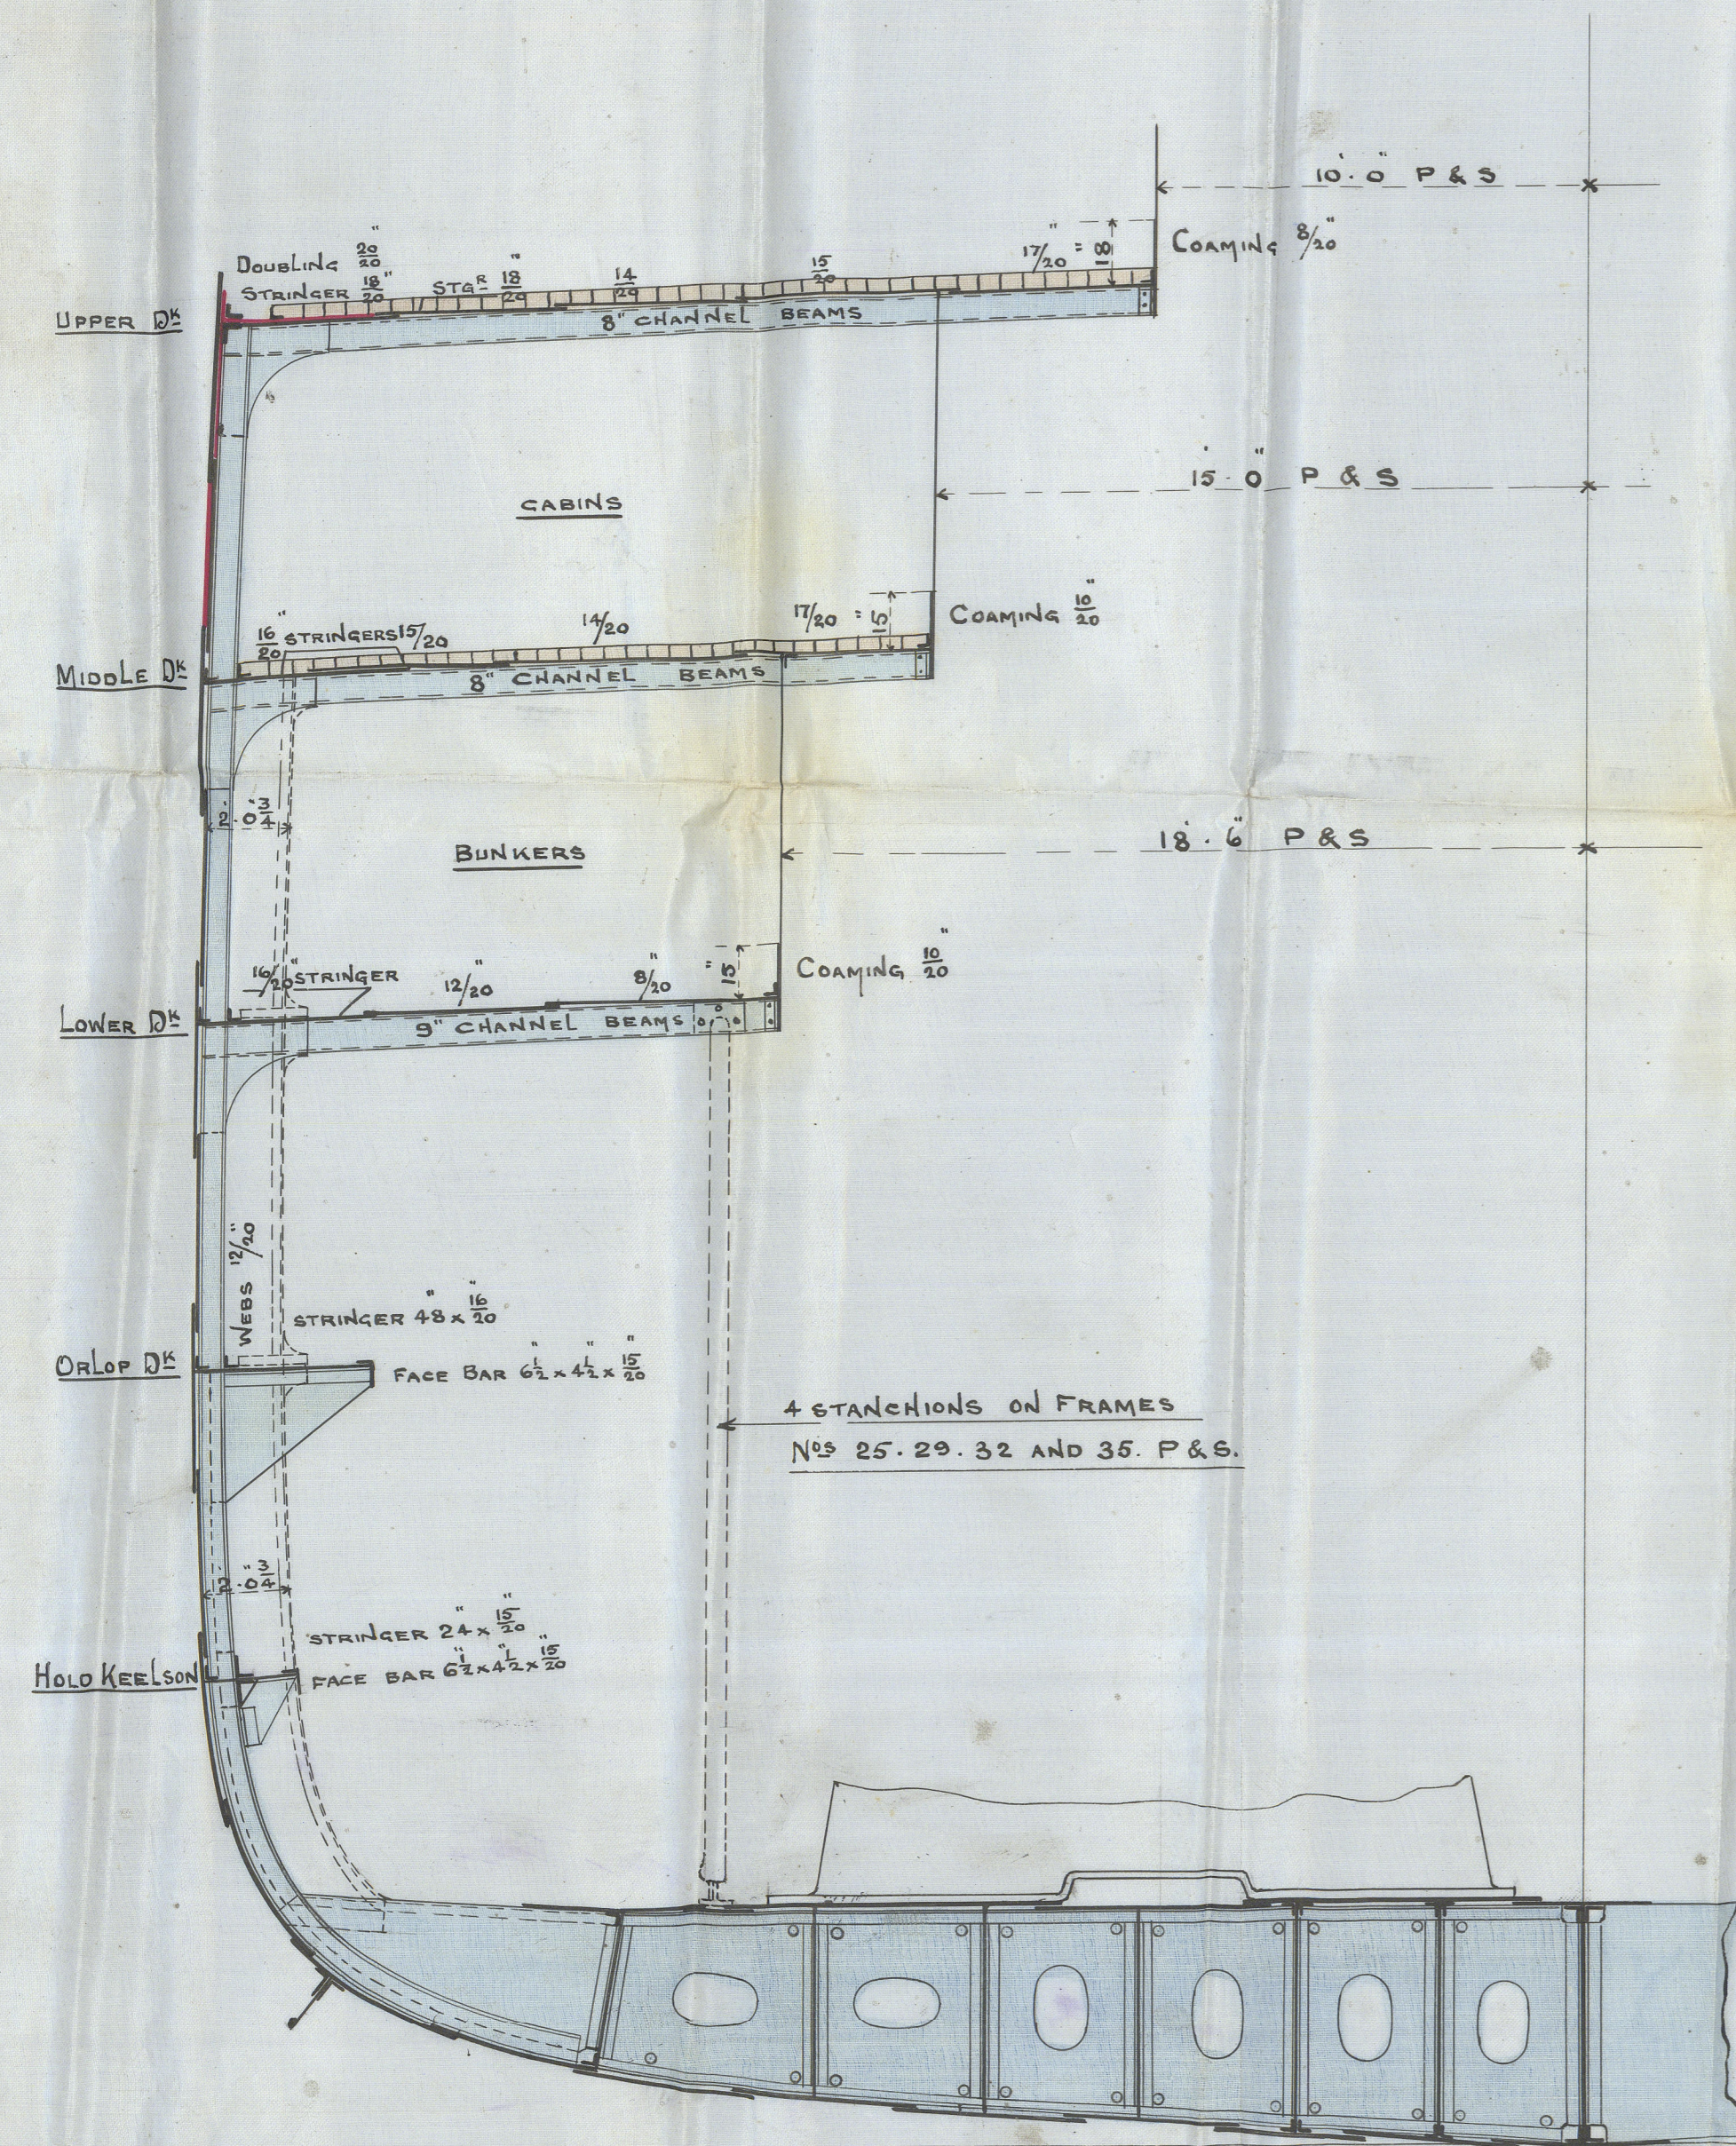

SECTION THRO BOILER SPACES

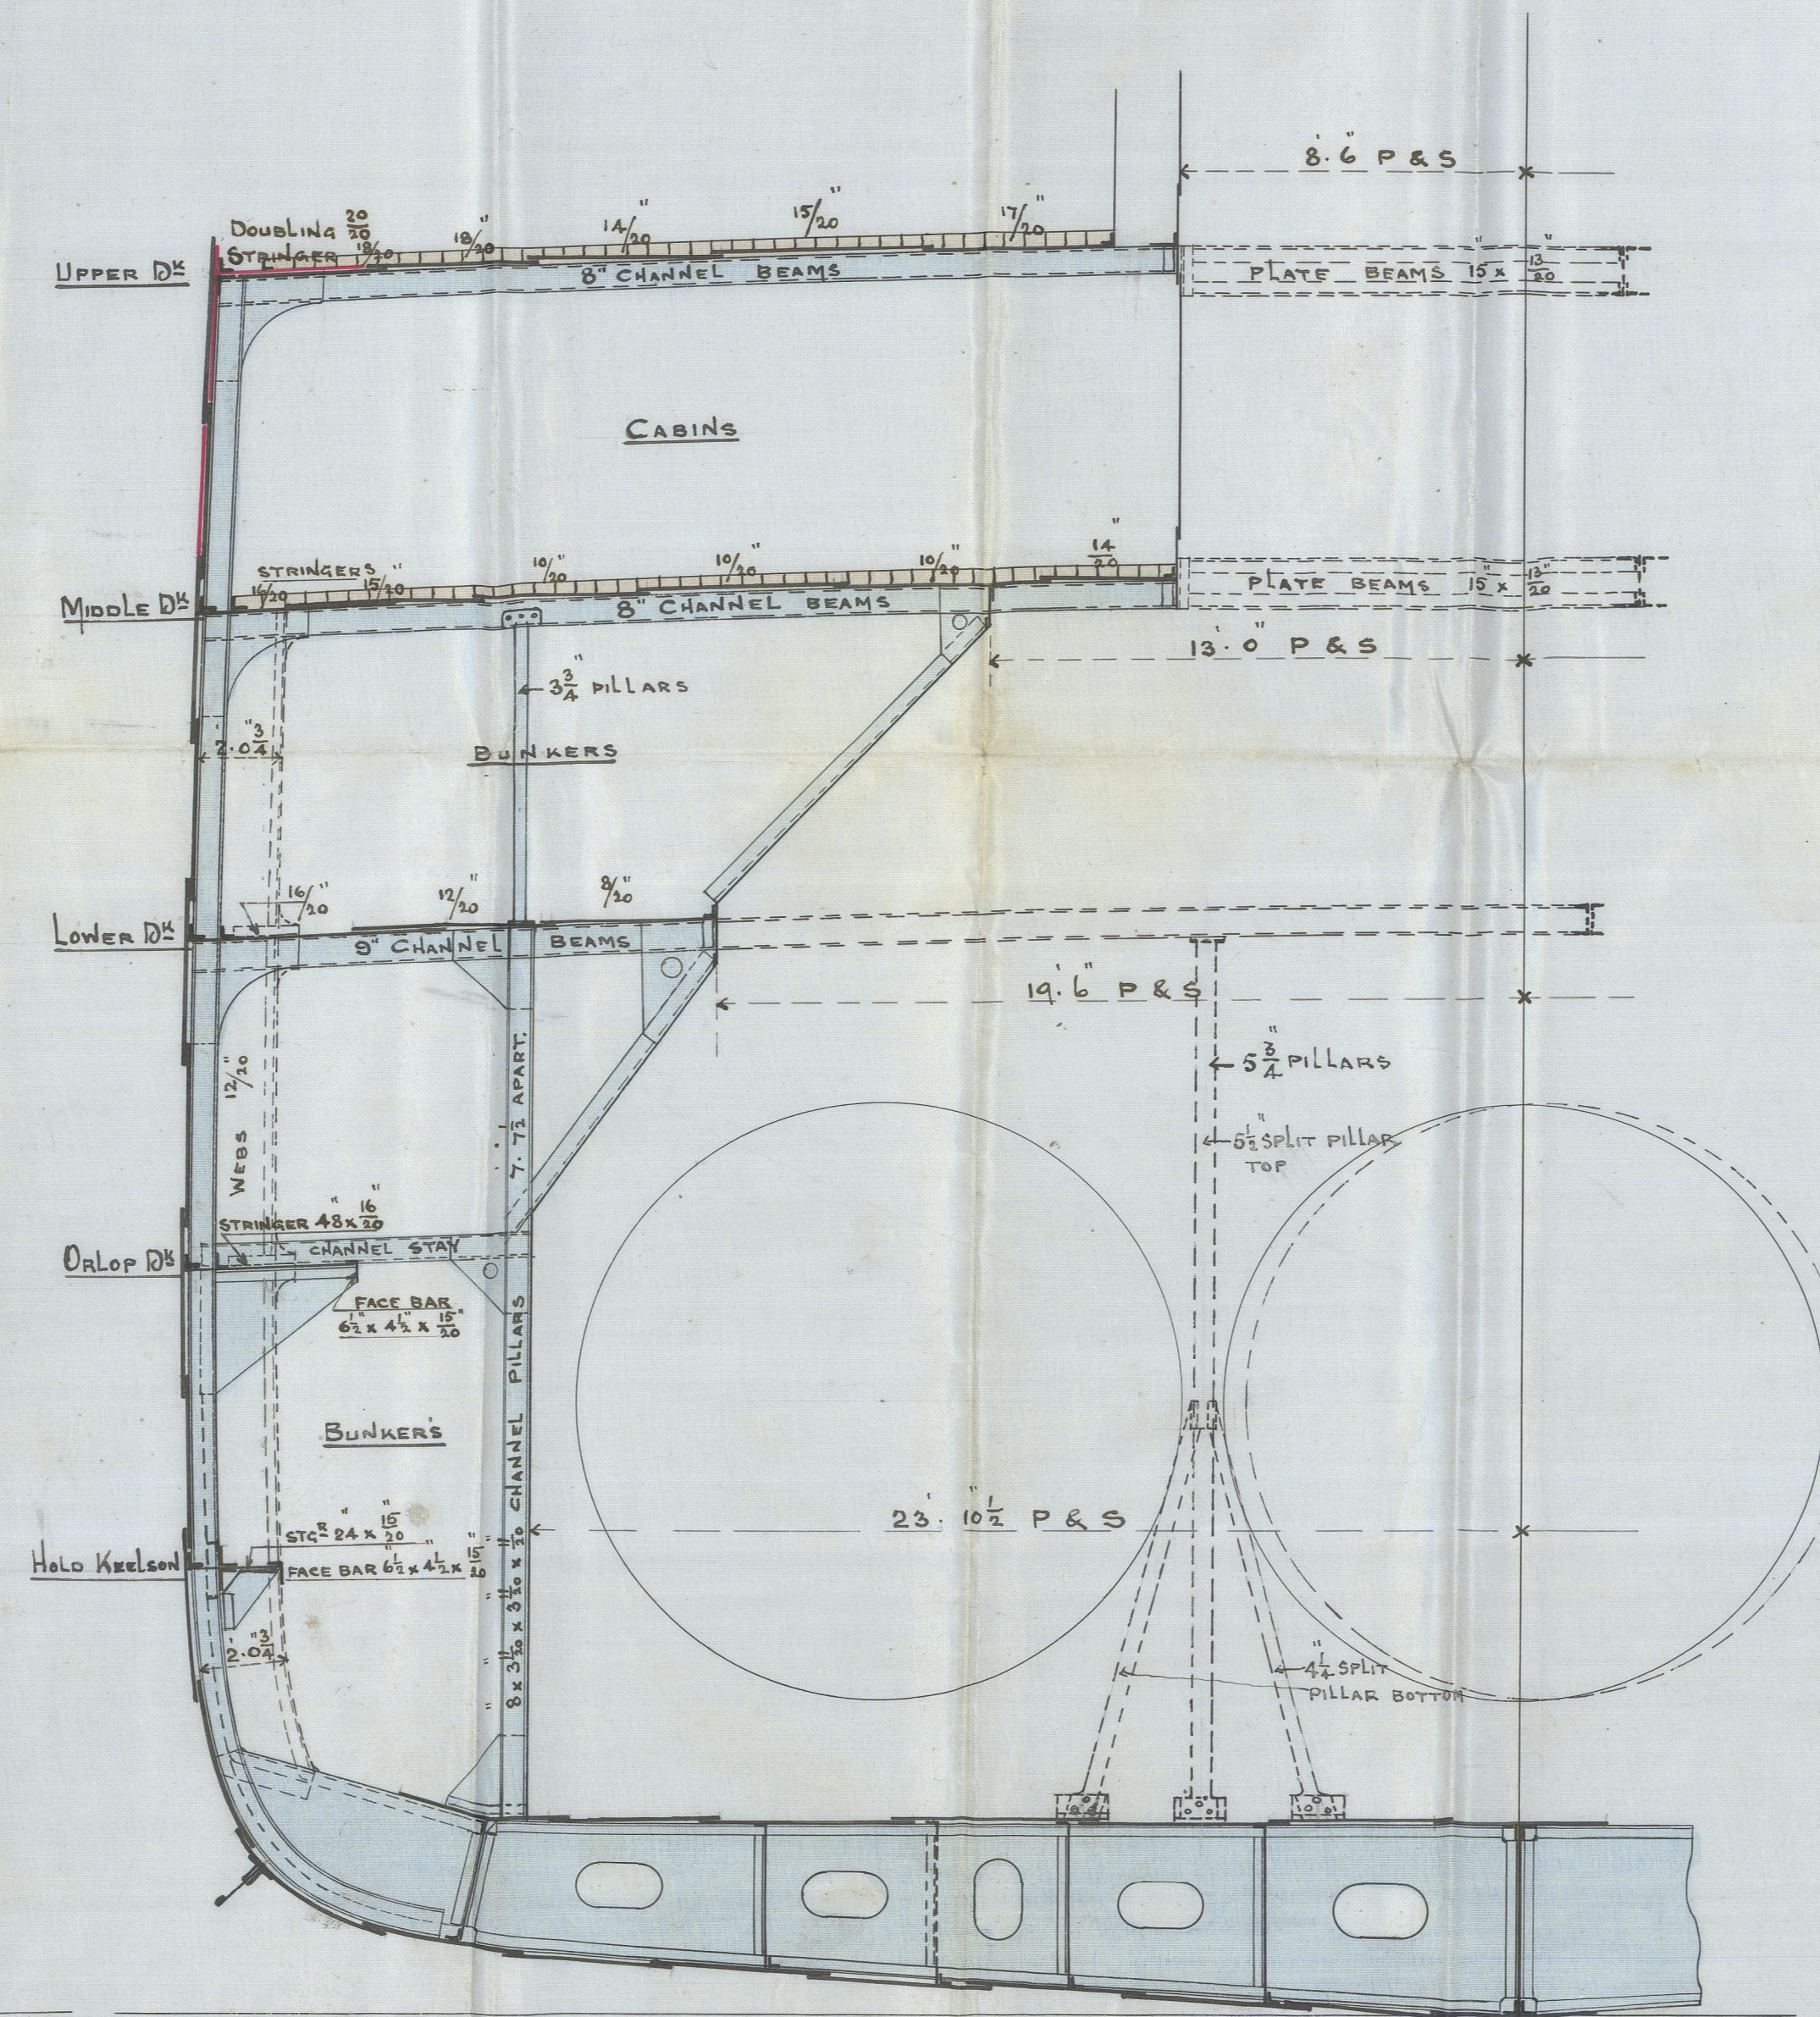

SECTION THRO AFTER HOLD

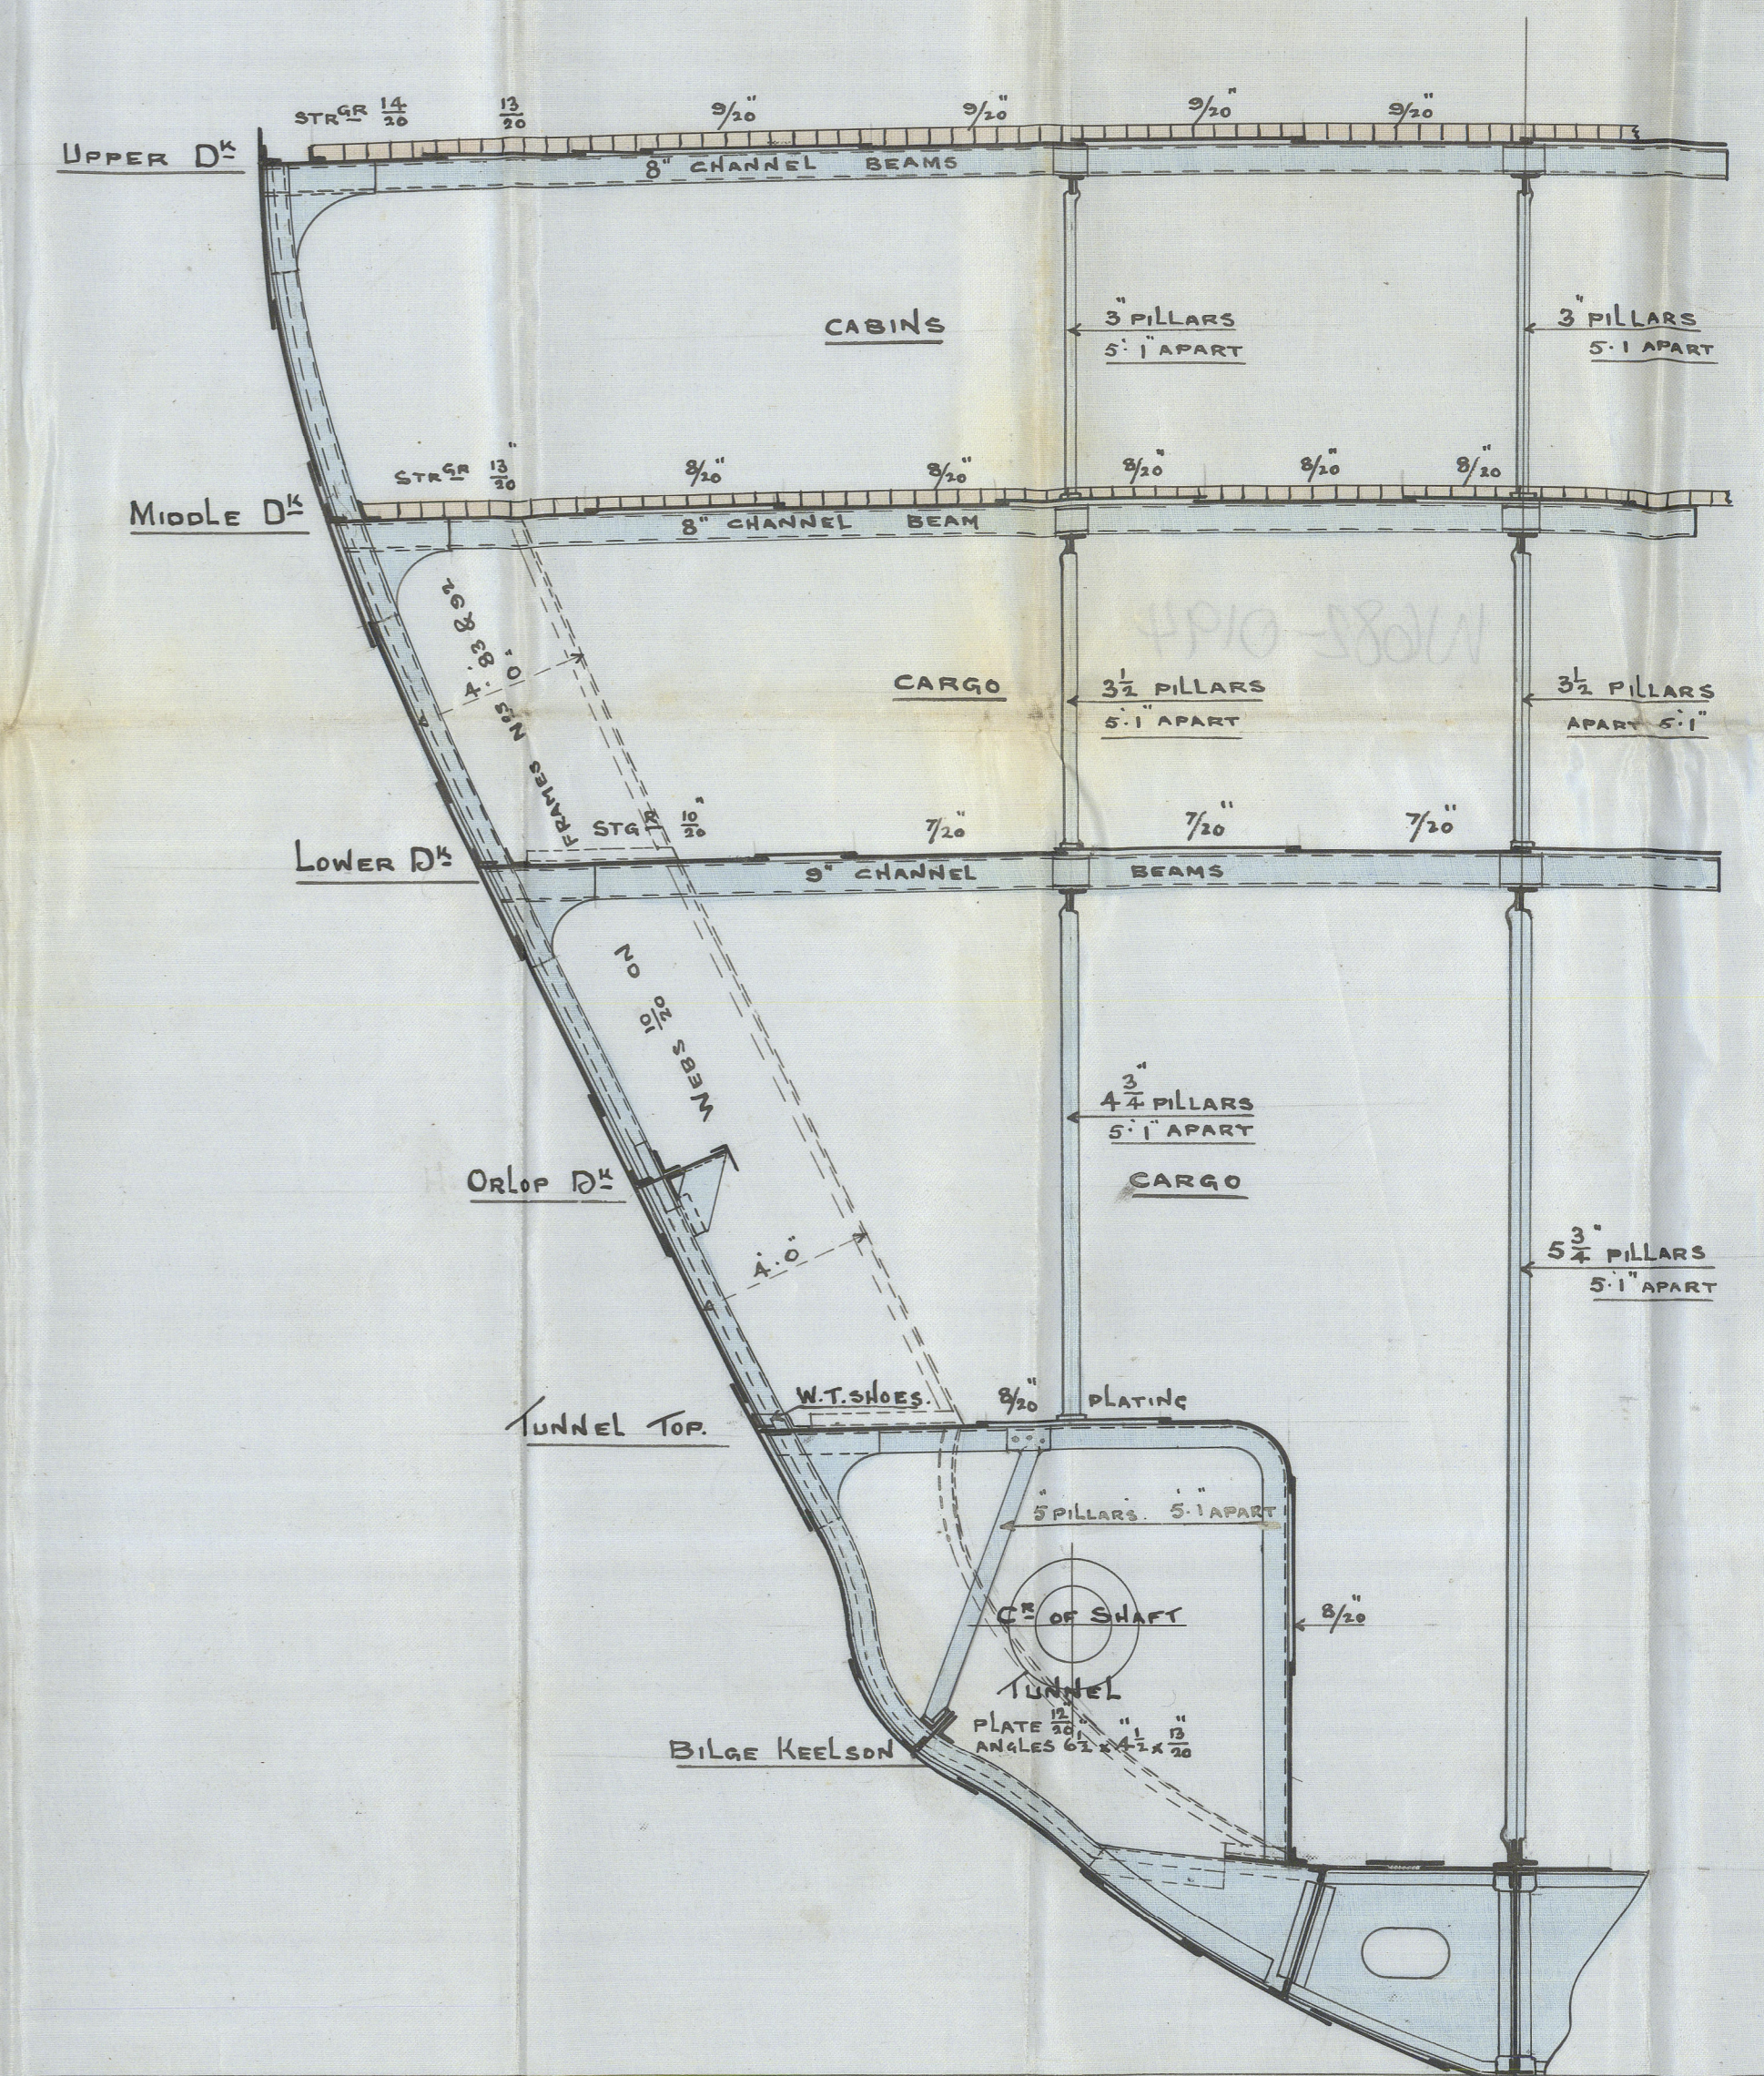

FRAME Nº 85

w682-0194

Harland Wolff's
No 356

Sections through Engine
and Boiler spaces

"Kenilworth Castle"

Report No. 5738

ER HOLD

© 2020

Lloyd's Register

Worldwide