



31.12.01
22.4.02
9.7.02

PROFILE S.S. No 307. SCALE 1/8" = ONE FOOT.

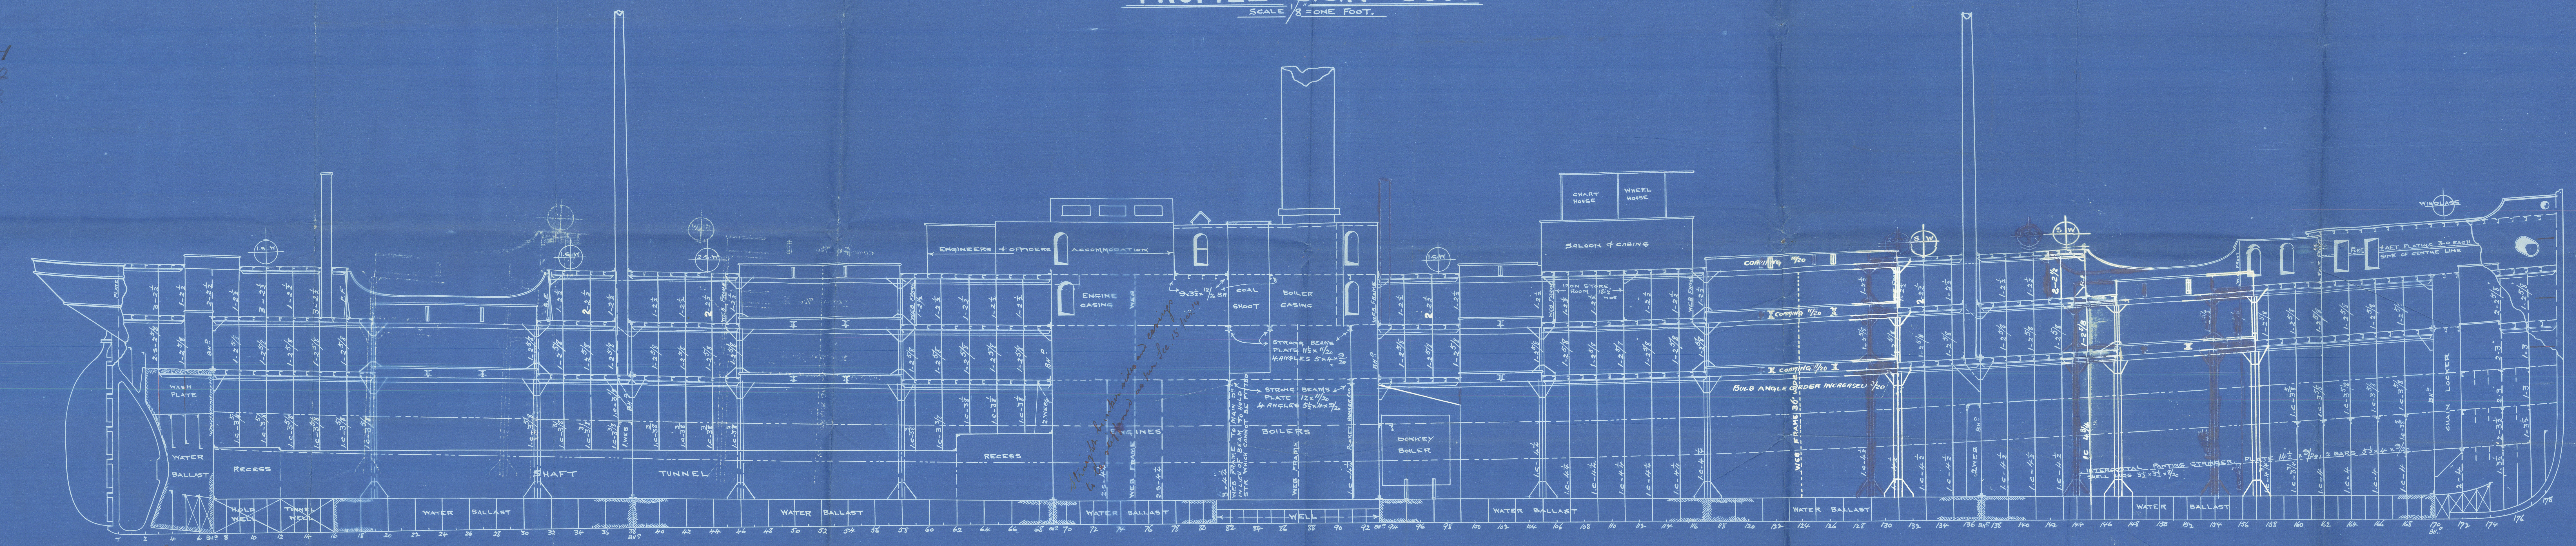

Write through frame
and outside plating
brings apart

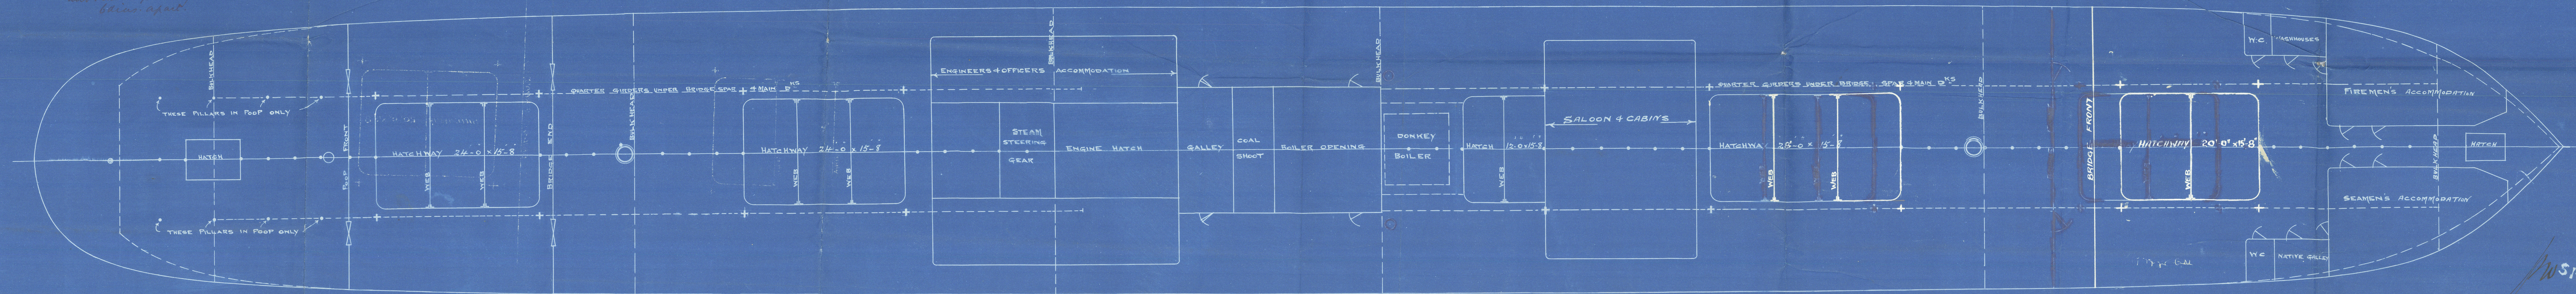


PLAN No 307

17-12-01
94.
J. SHORT BROTHERS LTD
SHIPBUILDERS
SUNDERLAND
Lloyd's Register
Foundation
W682-0267





Short Bros Ltd

= S.S. No 304 =

Profile.
S.S. "HINDUSTAN"

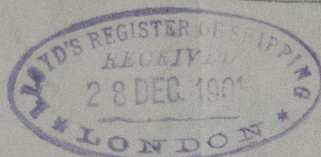

Sunderland. No. 21064.

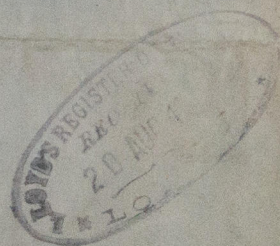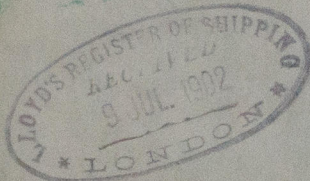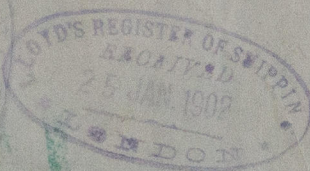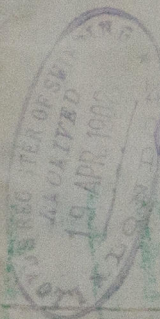

RECEIVED



© 2020

Lloyd's Register
Foundation
W682 0268