




CENTRE LINE BULKHEAD IN DEEPTANK.

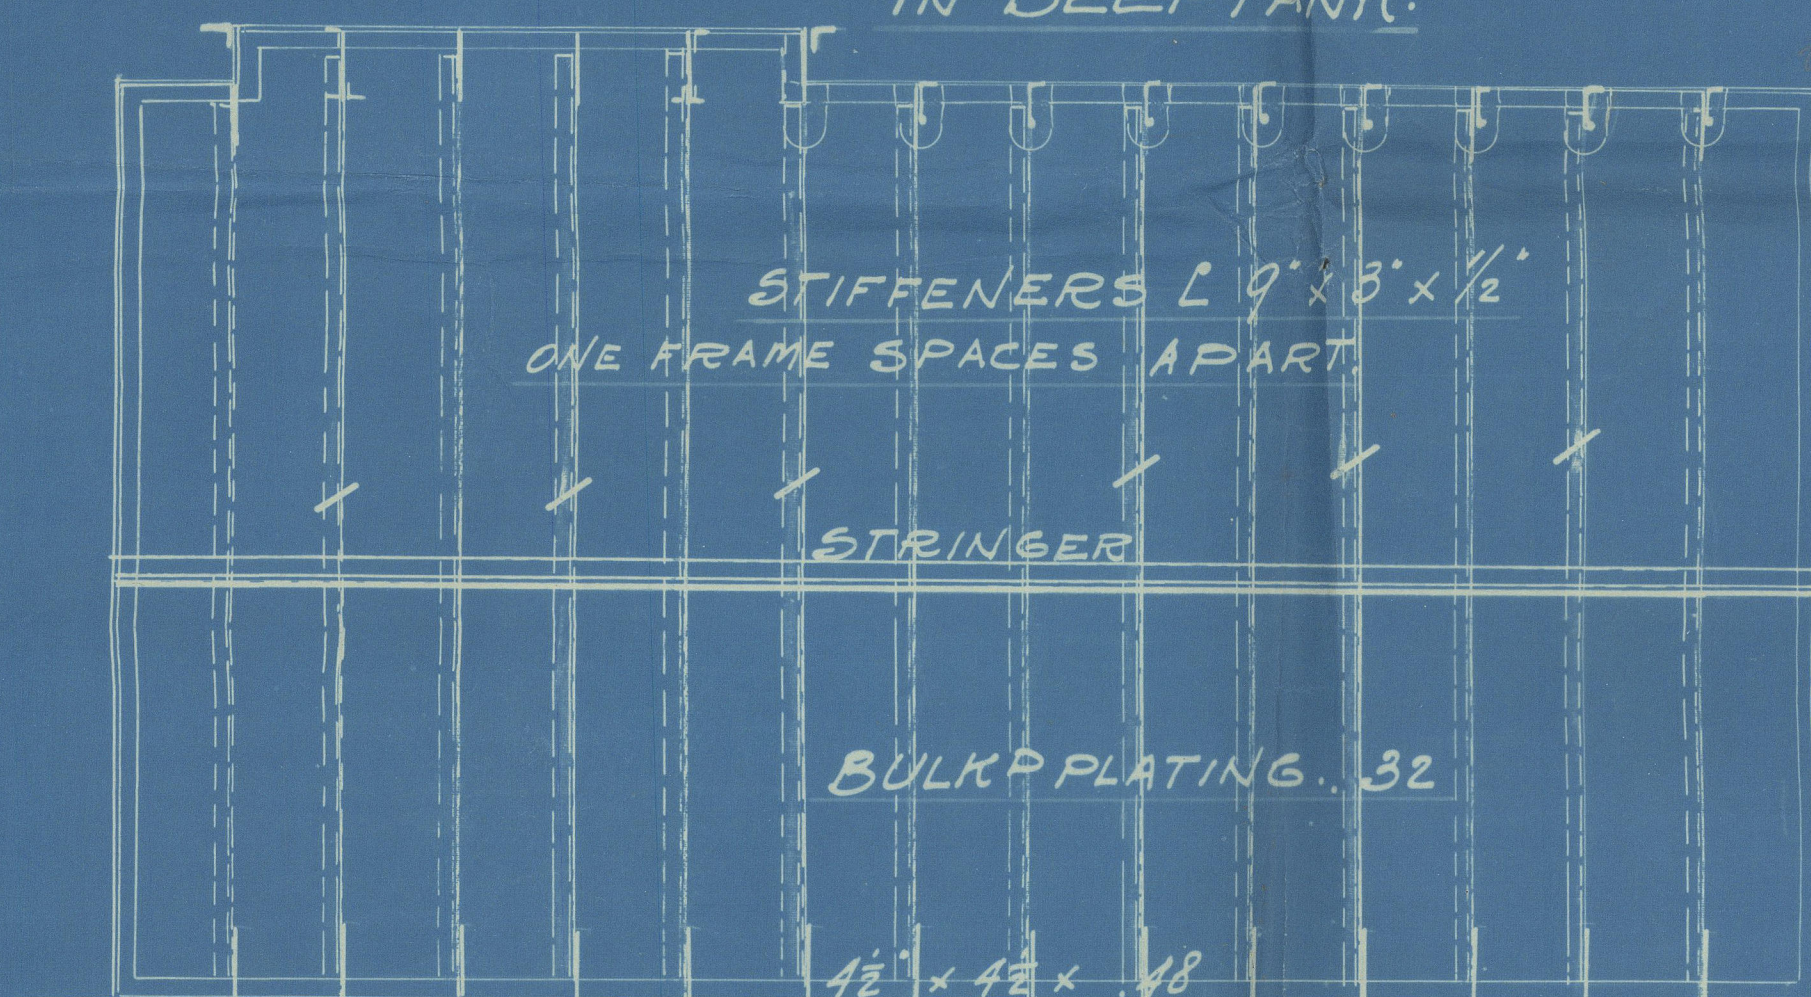


FILLING PIPE TO UPP. DRY

STRINGER PLAN.

Filling pipe 8'0" dia.

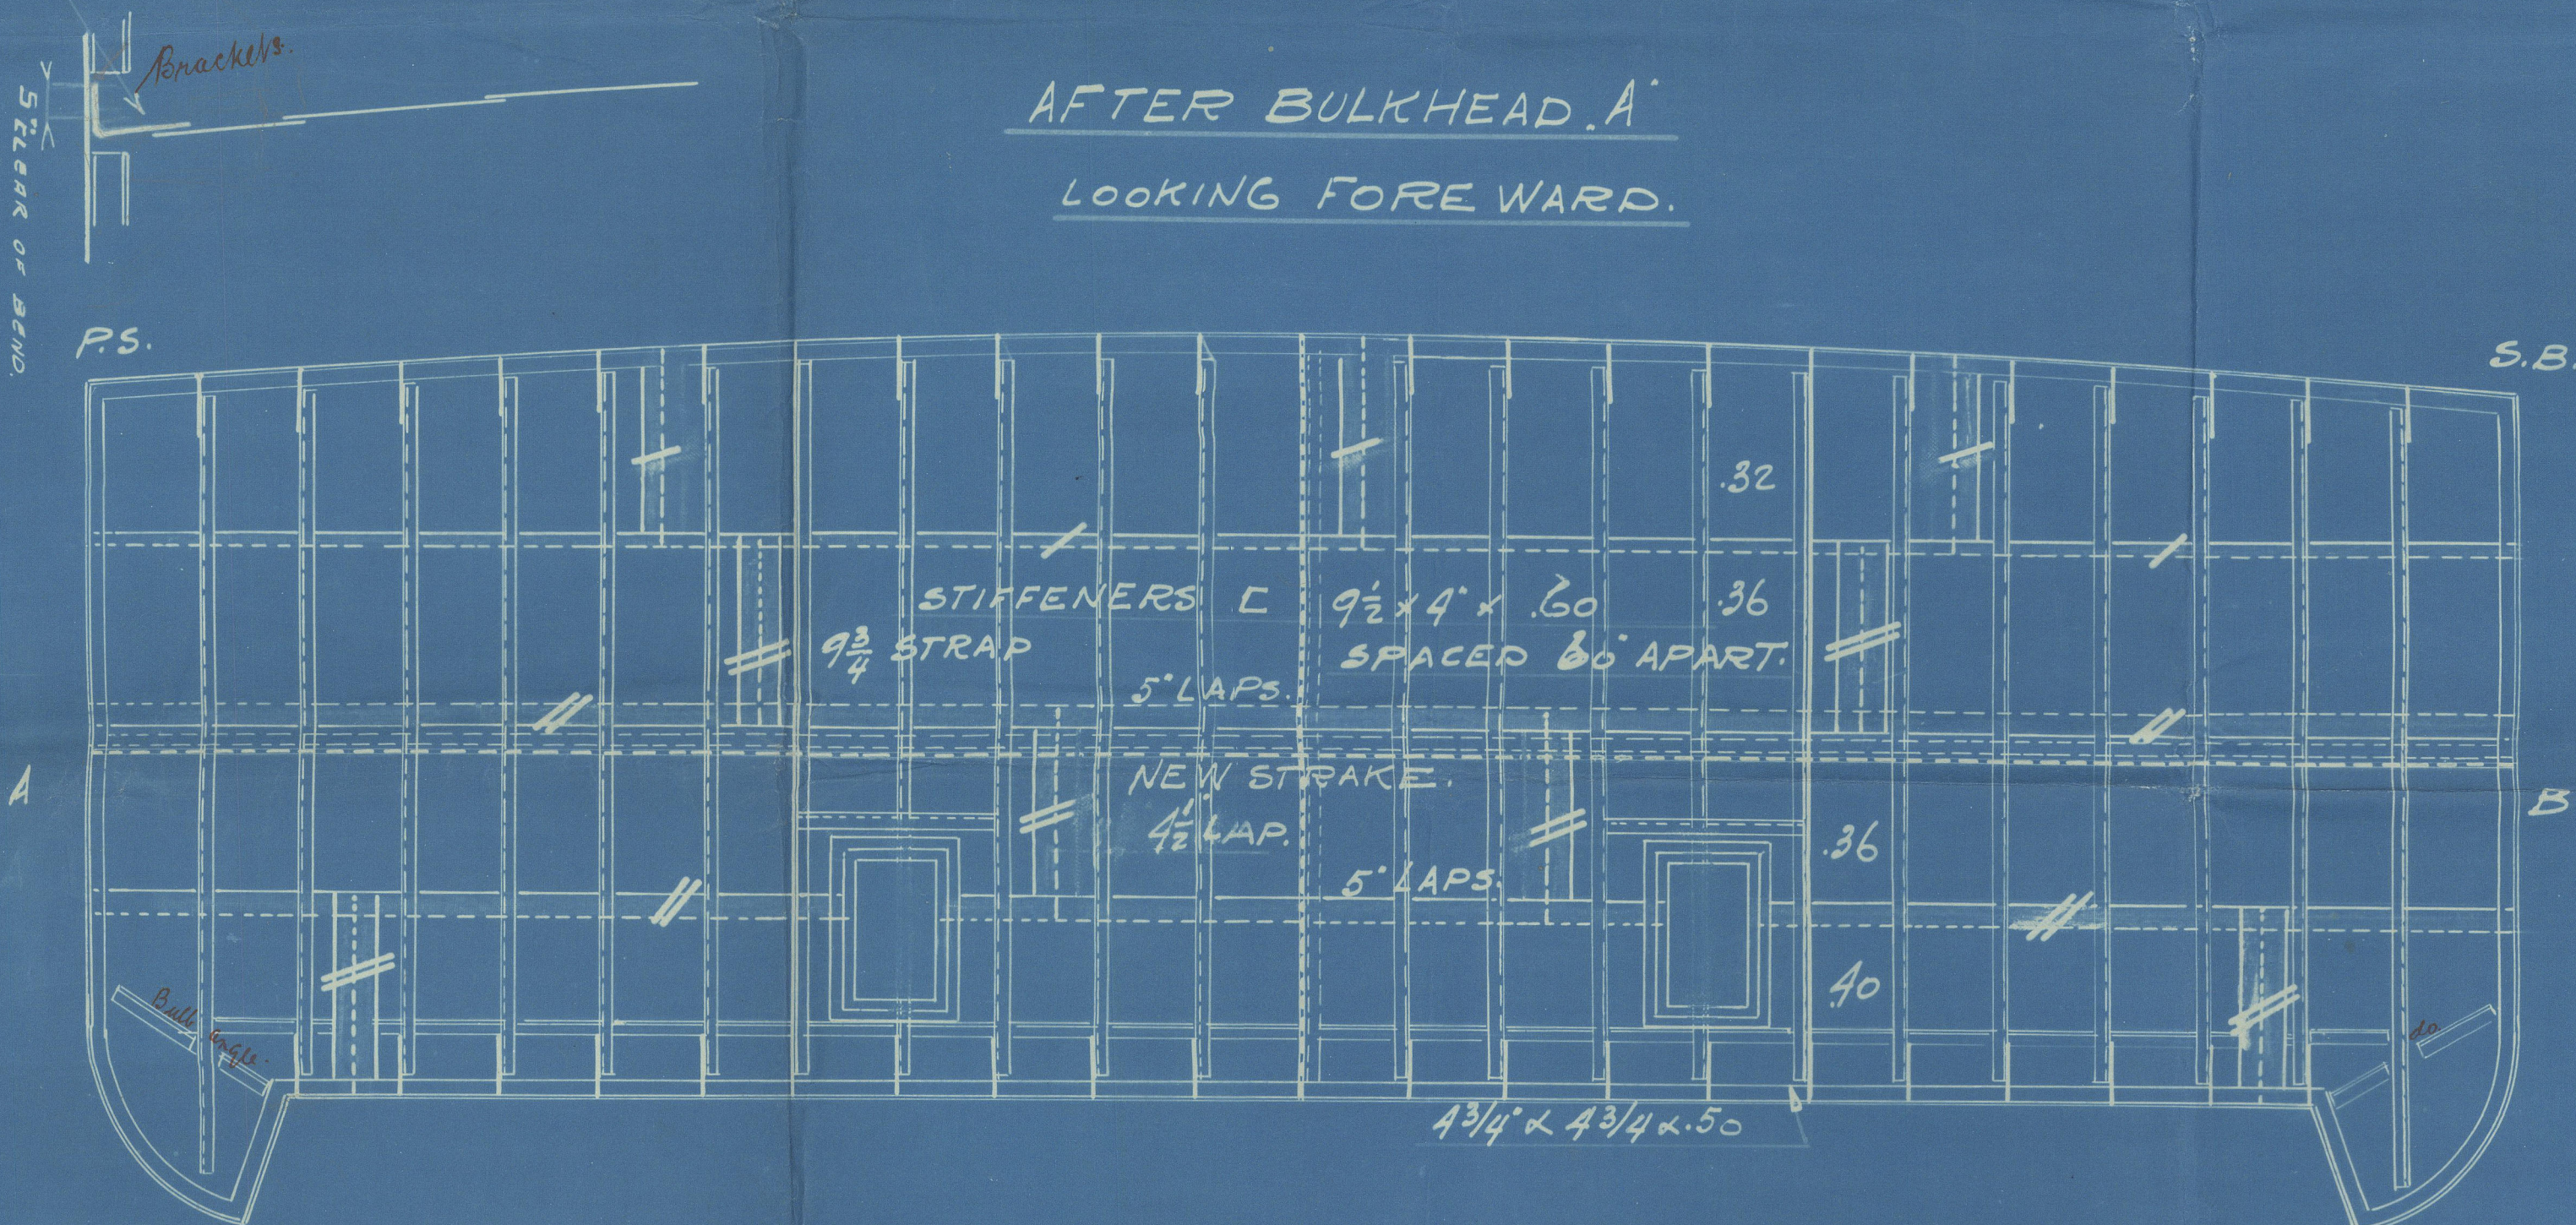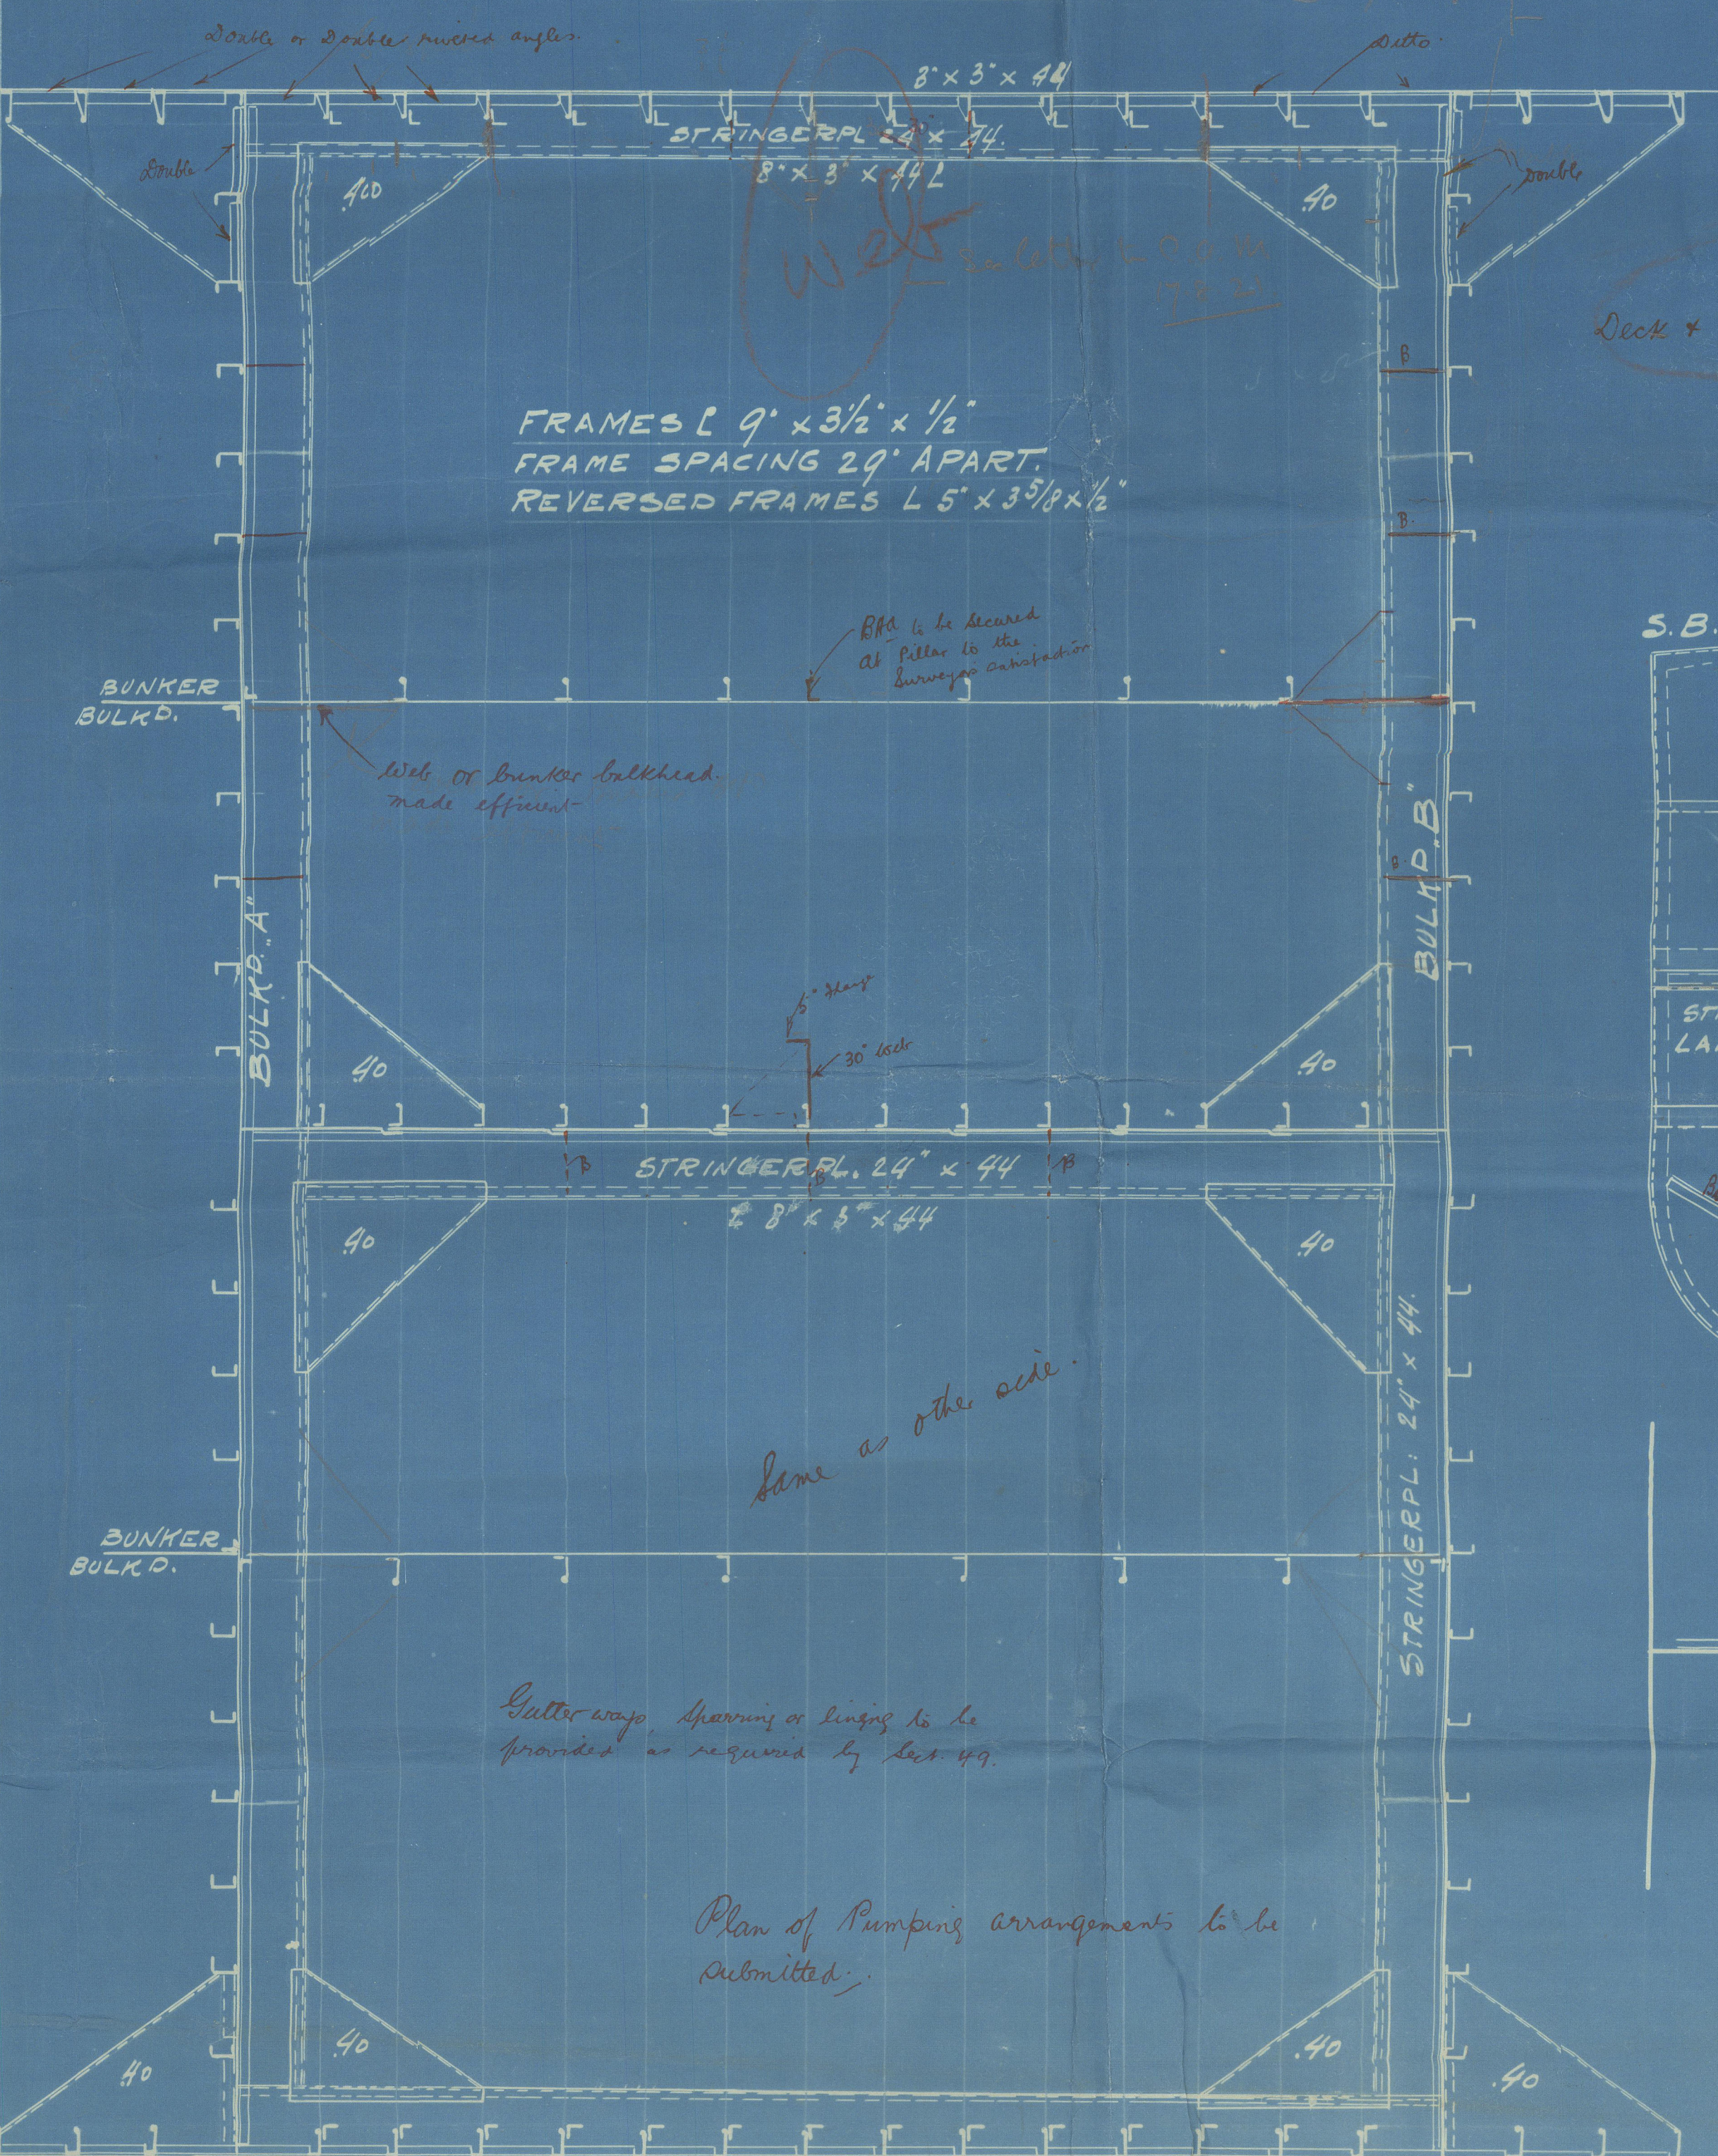


AFTER BULKHEAD A.
LOOKING FORWARD.

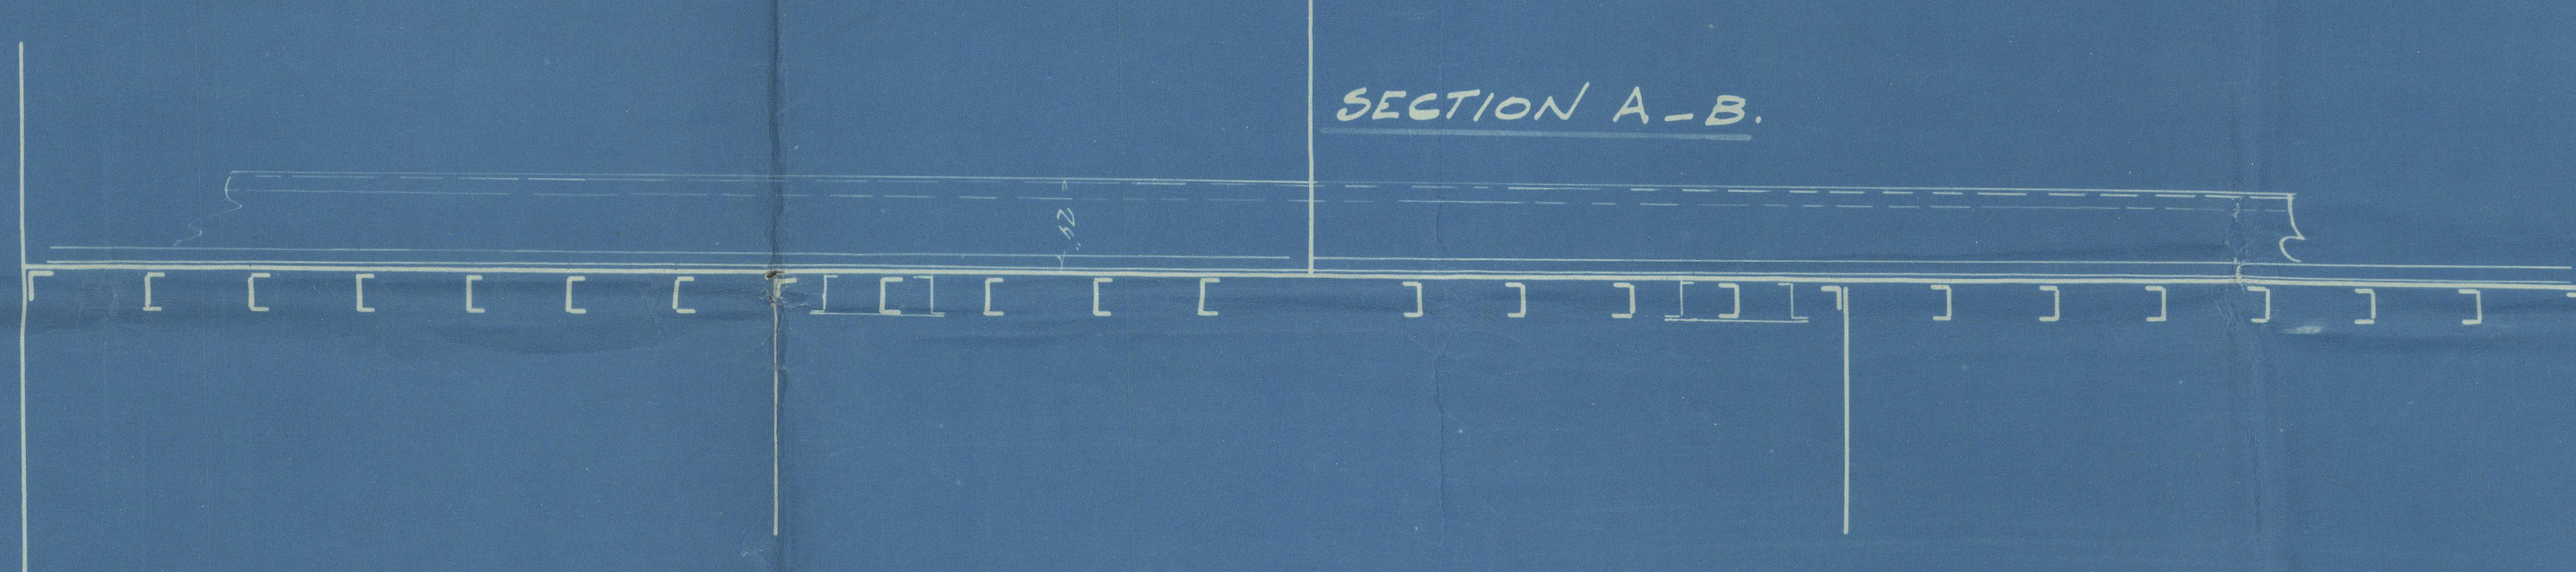


SECTION A-B.

WASHPLATE IN DEEPTANK.

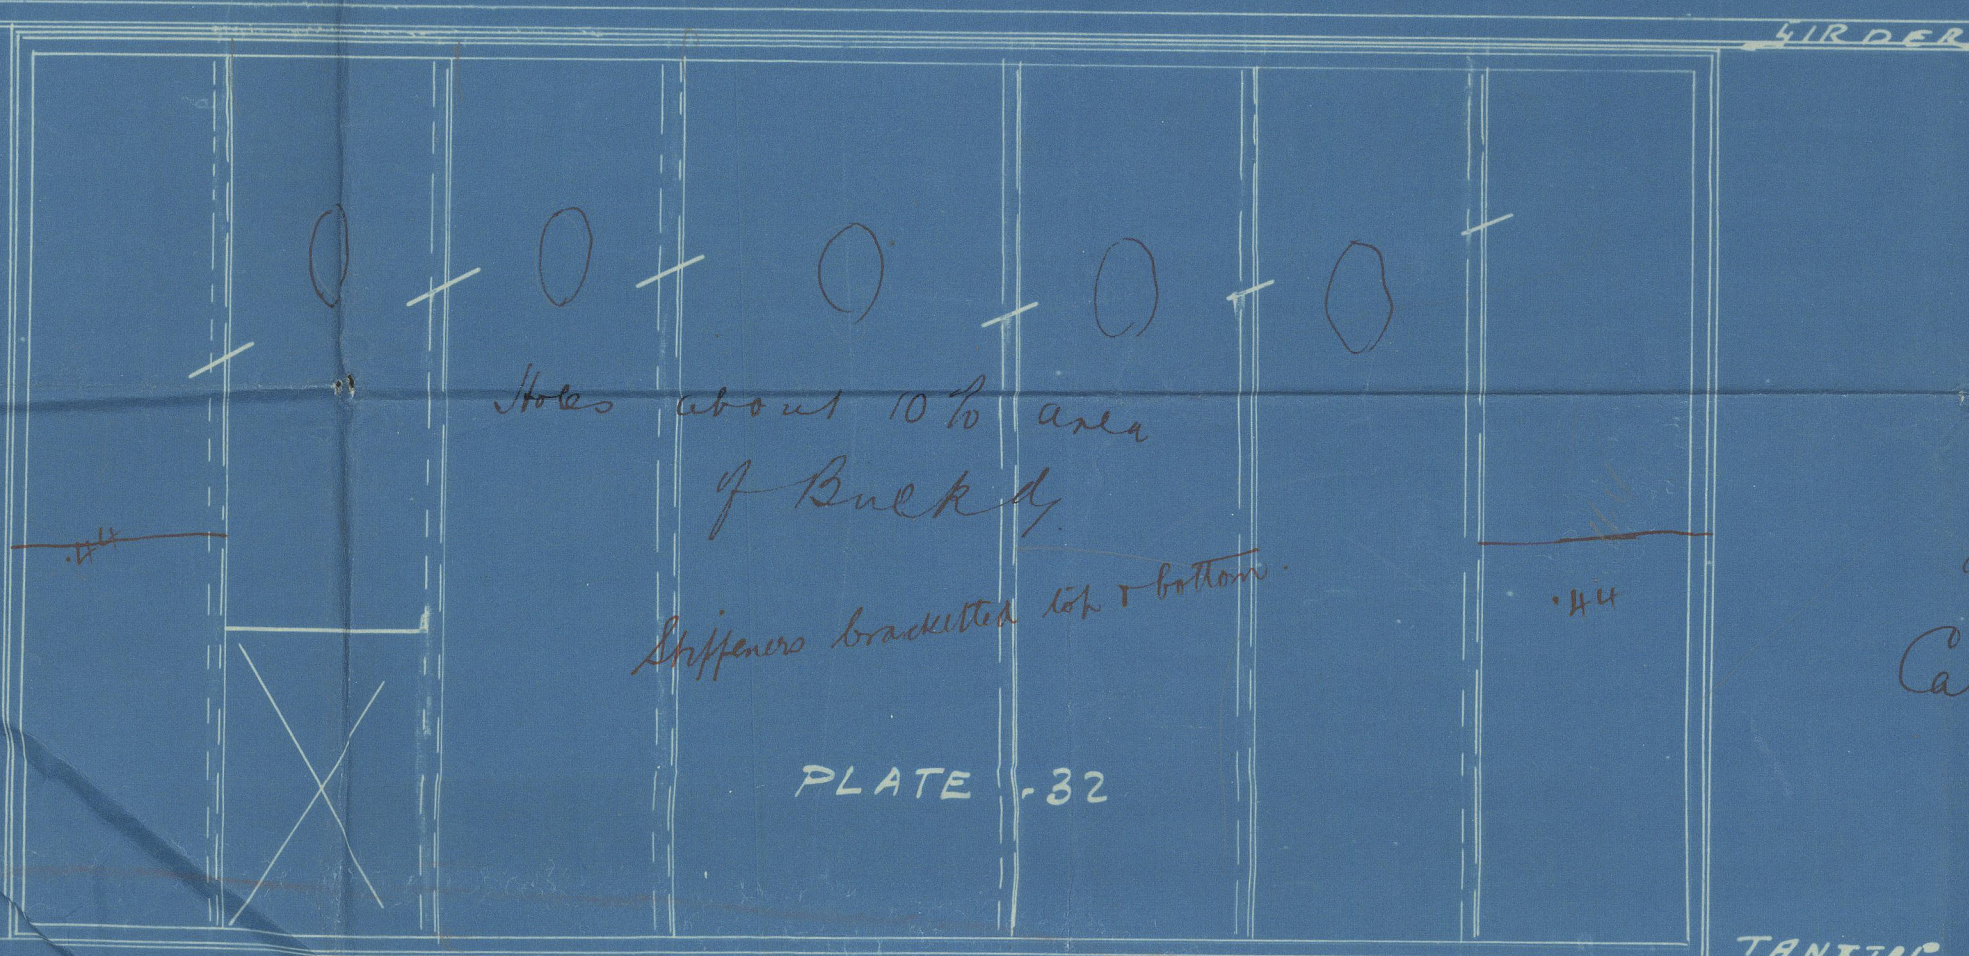

Deck & BULKHEAD SINGLE LANDINGS TO BE ELECTRIC WELDED.

FORE BULK HEAD B.
LOOKING A.F.T.

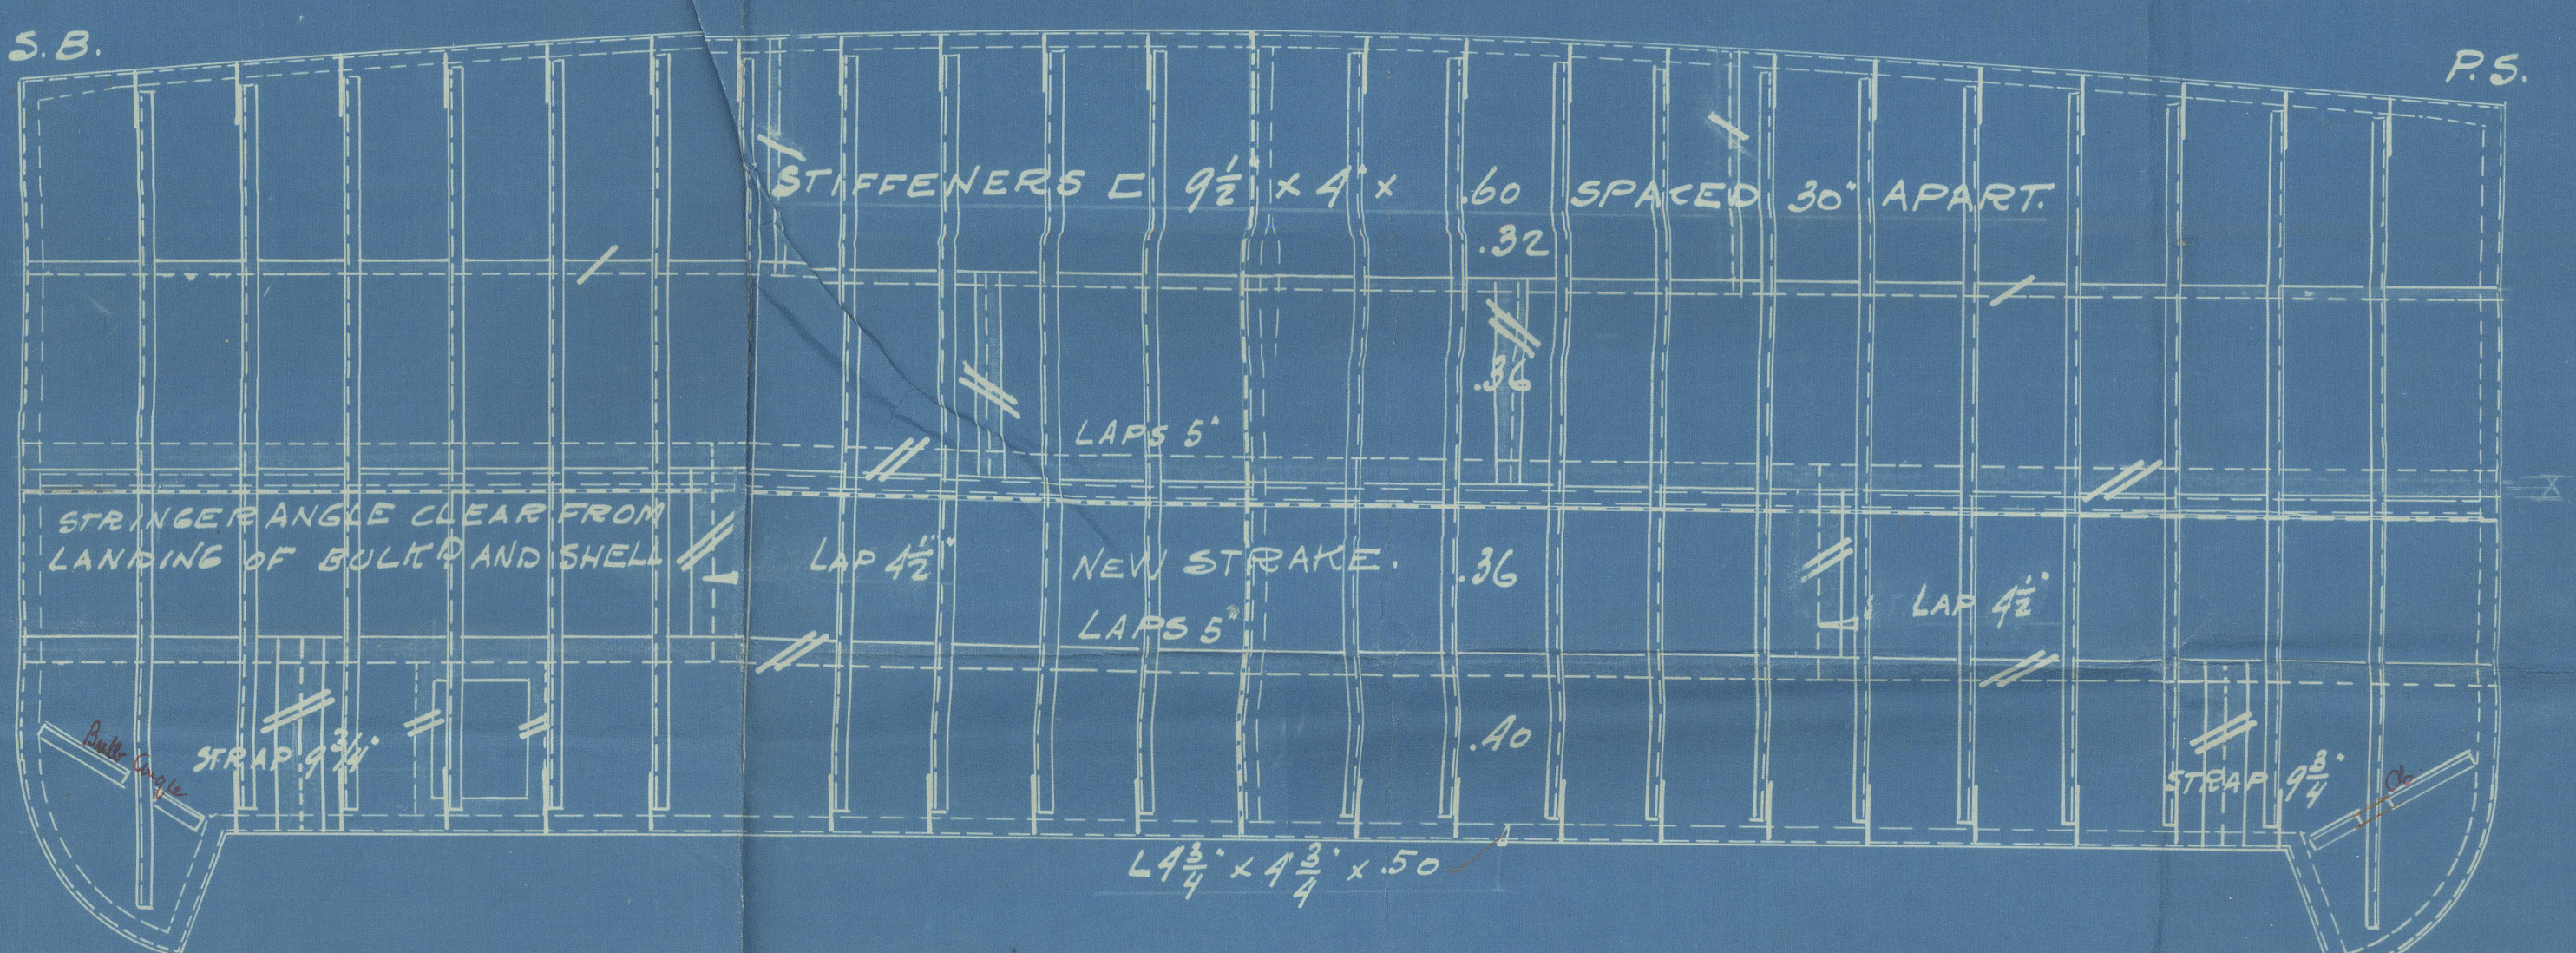

SECTION C-D.

Deep Tank for the
Carrage of Vegetable Oil
in Bulk.

St. Millar
5/18/21

LR

S. S. "Oudekerk" Rot. 11999.
ex Sesostria.

Deep Tank for Carrying
Vegetable Oils.

Rot. rpt. N° 28133^a

Hoare

130 MAY 1939

W69-0014



© 2020

Lloyd's Register
Foundation