


STEEL BOILER FOR NOS 806 - 7 STEAMERS.

W.P. 180. $\frac{\text{LIBS}}{\text{IN}^2}$





TENSILE STRENGTH OF SHELL PLATES
TO BE NOT LESS THAN $28\frac{3}{4}$ TONS $\frac{\text{LIBS}}{\text{IN}^2}$
TENSILE STRENGTH OF STAYS
TO BE NOT LESS THAN 28 TONS $\frac{\text{LIBS}}{\text{IN}^2}$

FOUR OFF {TWO THUS
TWO OPPOSITE}

SCALE 1 INCH TO ONE FOOT.

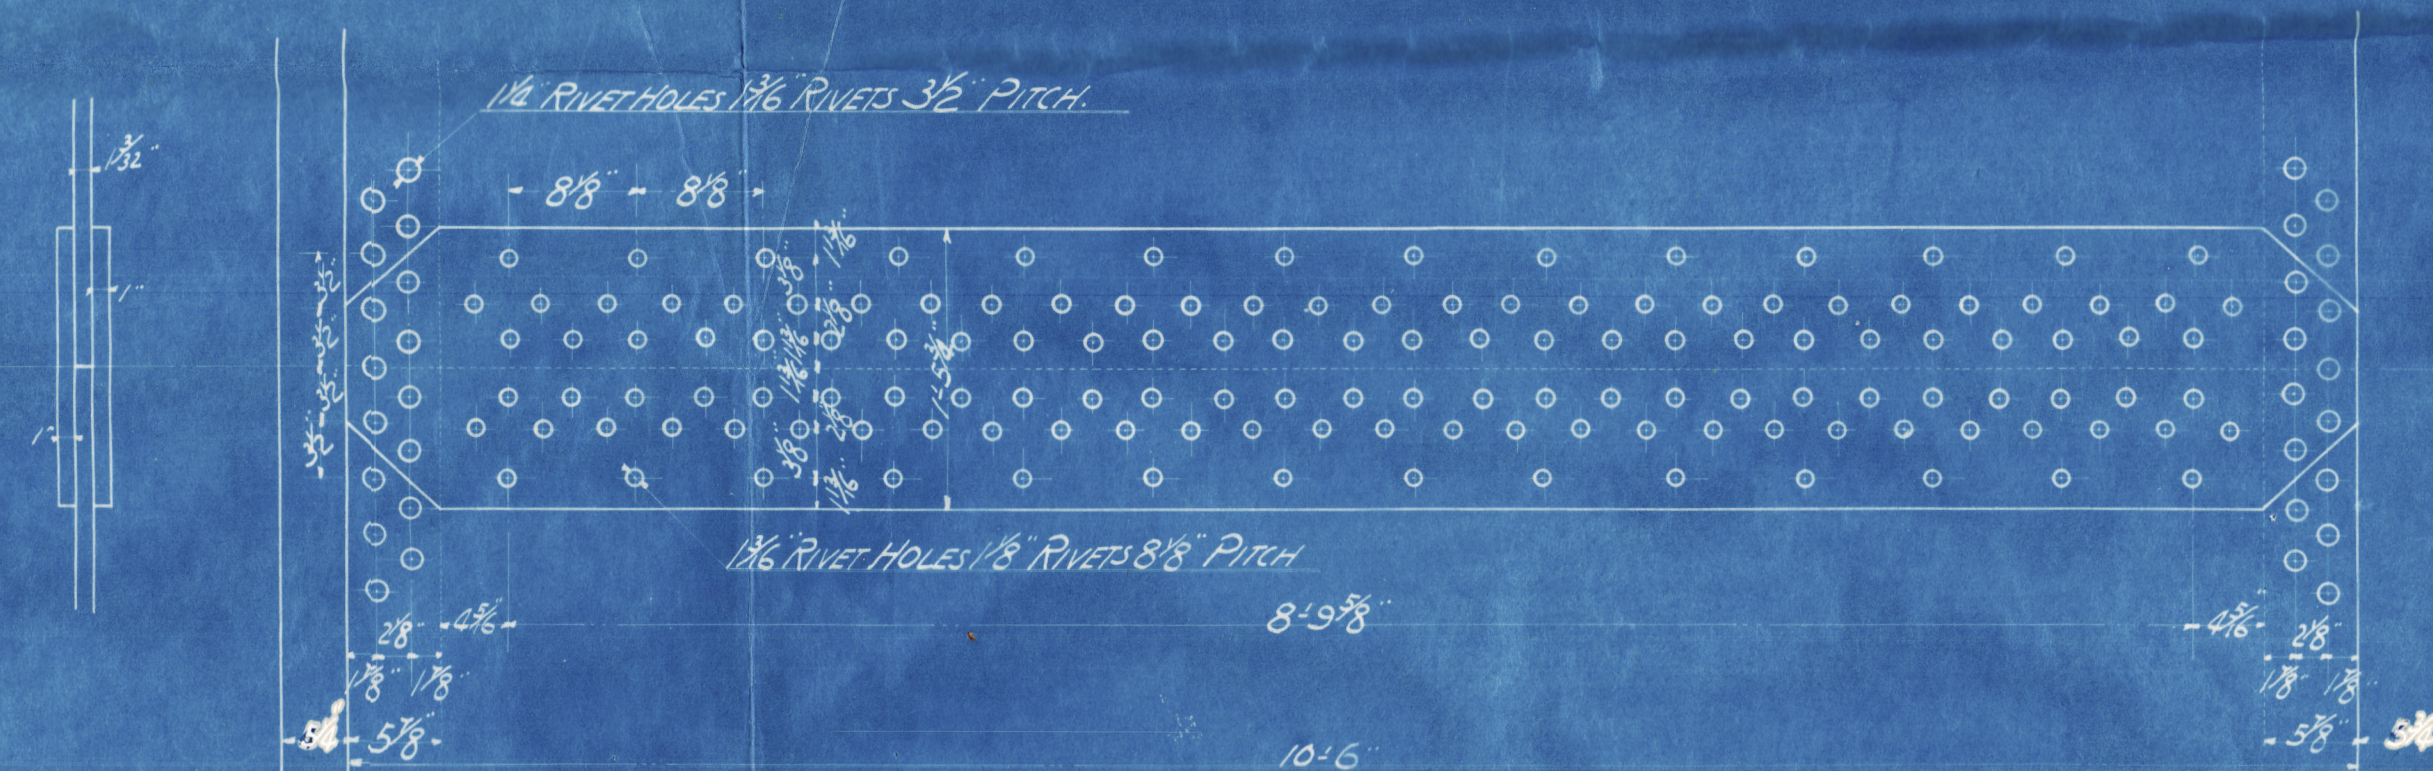

| PARTICULARS (ONE BOILER) | |
|--------------------------|----------|
| HEATING SURFACE OF TUBES | 1561.7 # |
| " " COMB. C. | 230.7 # |
| " " FURNACES | 119.7 # |
| TOTAL HEATING SURFACES | 1912.1 # |
| " GRATE AREA | 45. # |
| " | 42.4 |

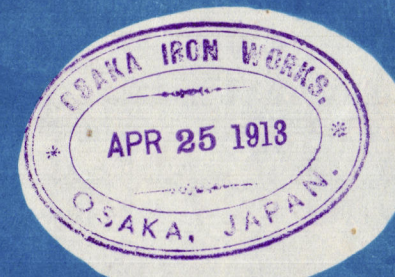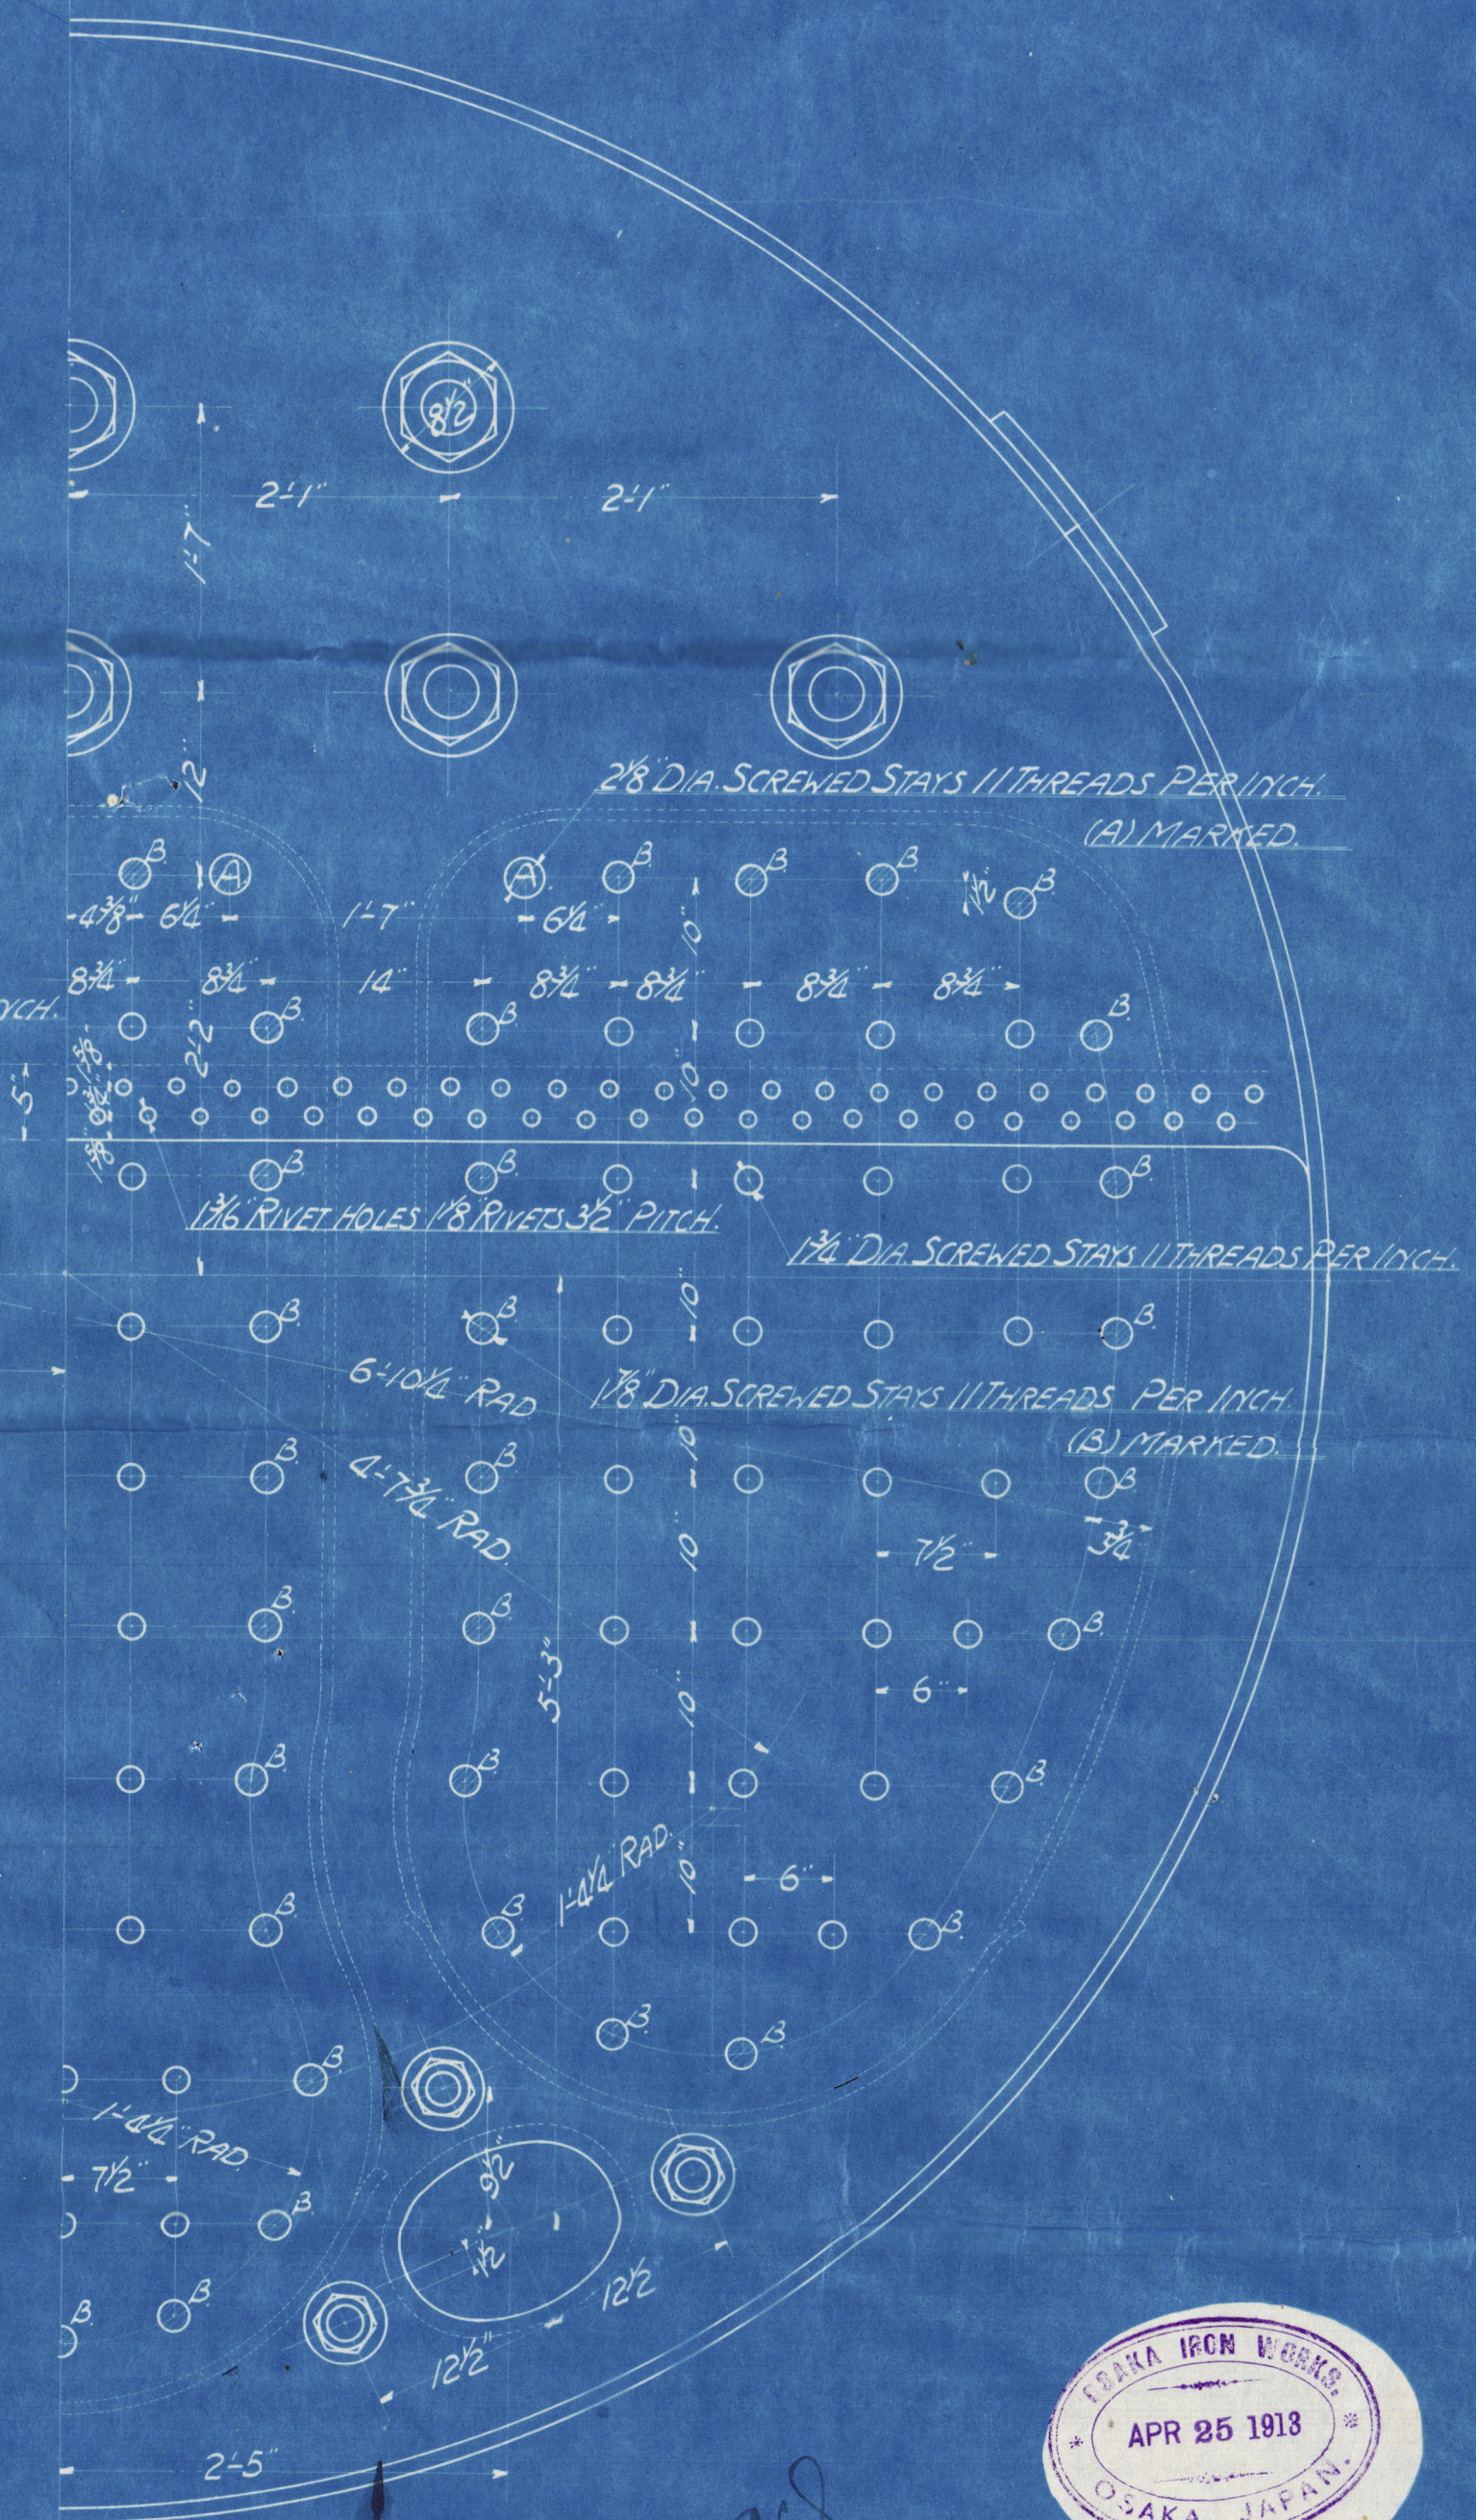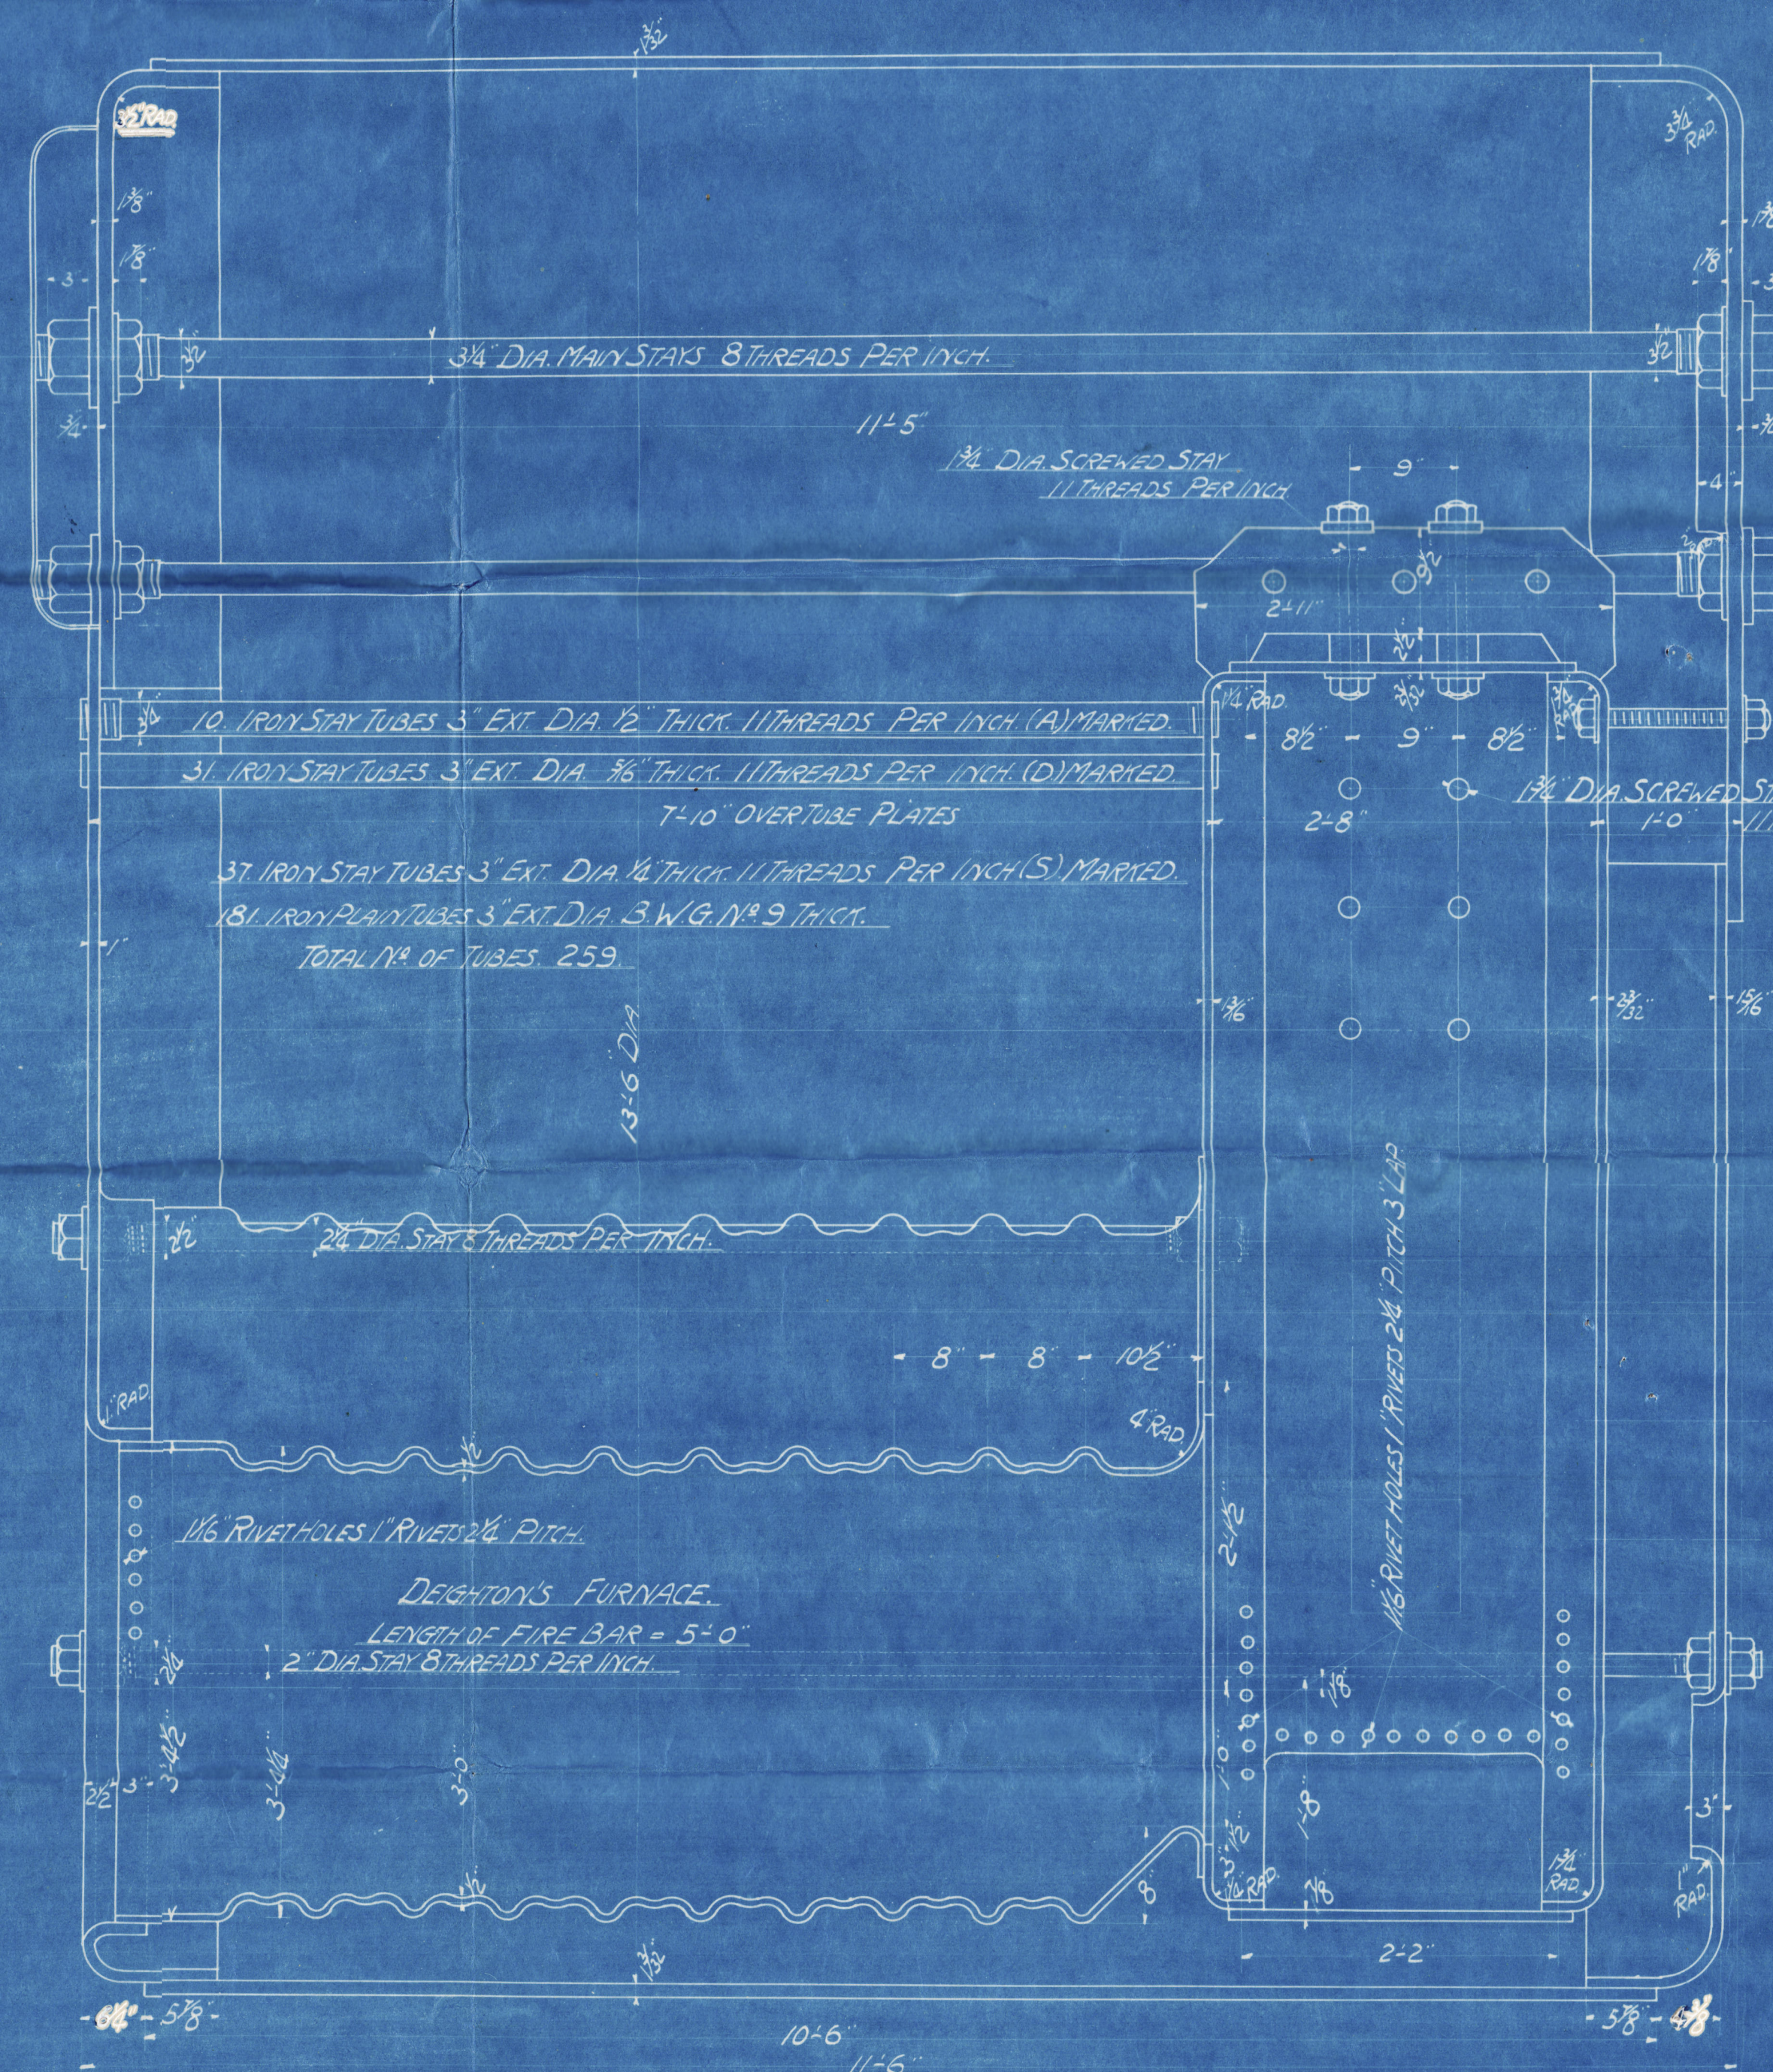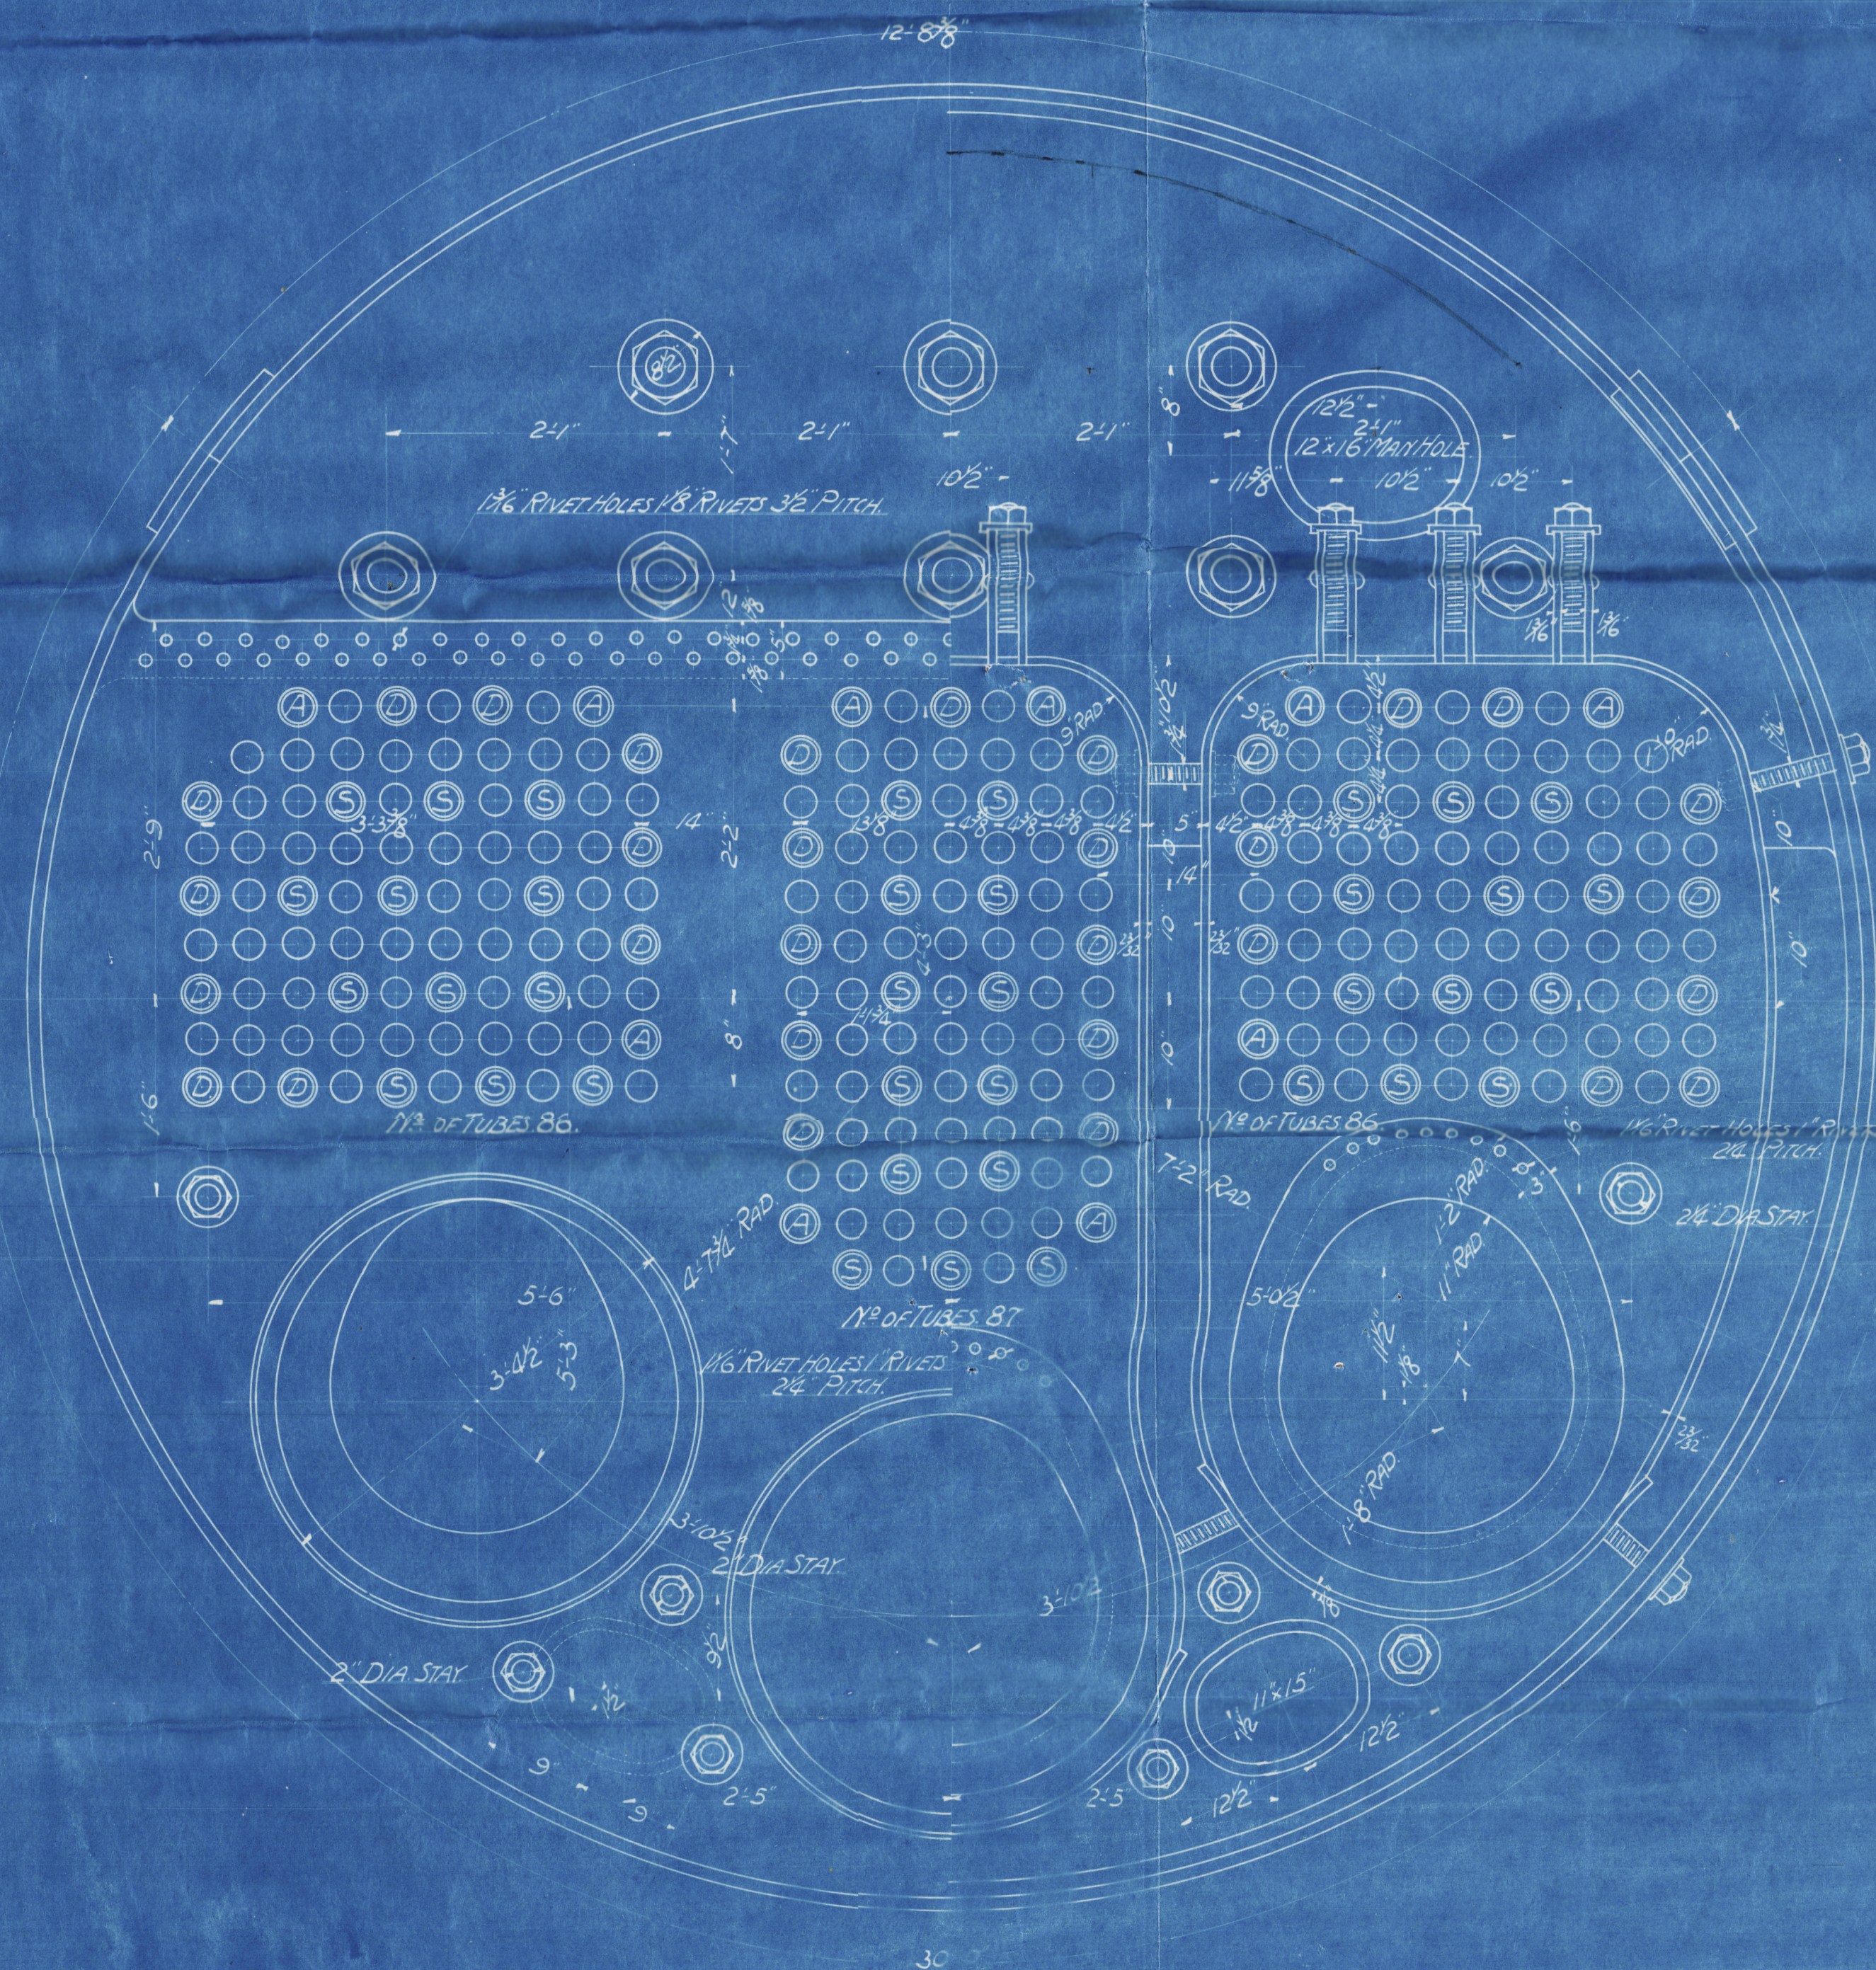

24/11/13

O. I. W.

806 - } Nan King Man
Burler } Pekung Man
1498 & 1520

Also. No. 863

Tensho Man

Kobe. Rep. No. 1737

W695 - 0040

RETAIN



© 2020

Lloyd's Register
Foundation