


12.12.03
 14. 1. 04
 12. 2. 04
 19. 2. 04
 15. 4. 04
 20. 4. 04

PROFILE & DECK PLANS S. S. N° 144. - SCALE 1/4" = 1 FOOT -

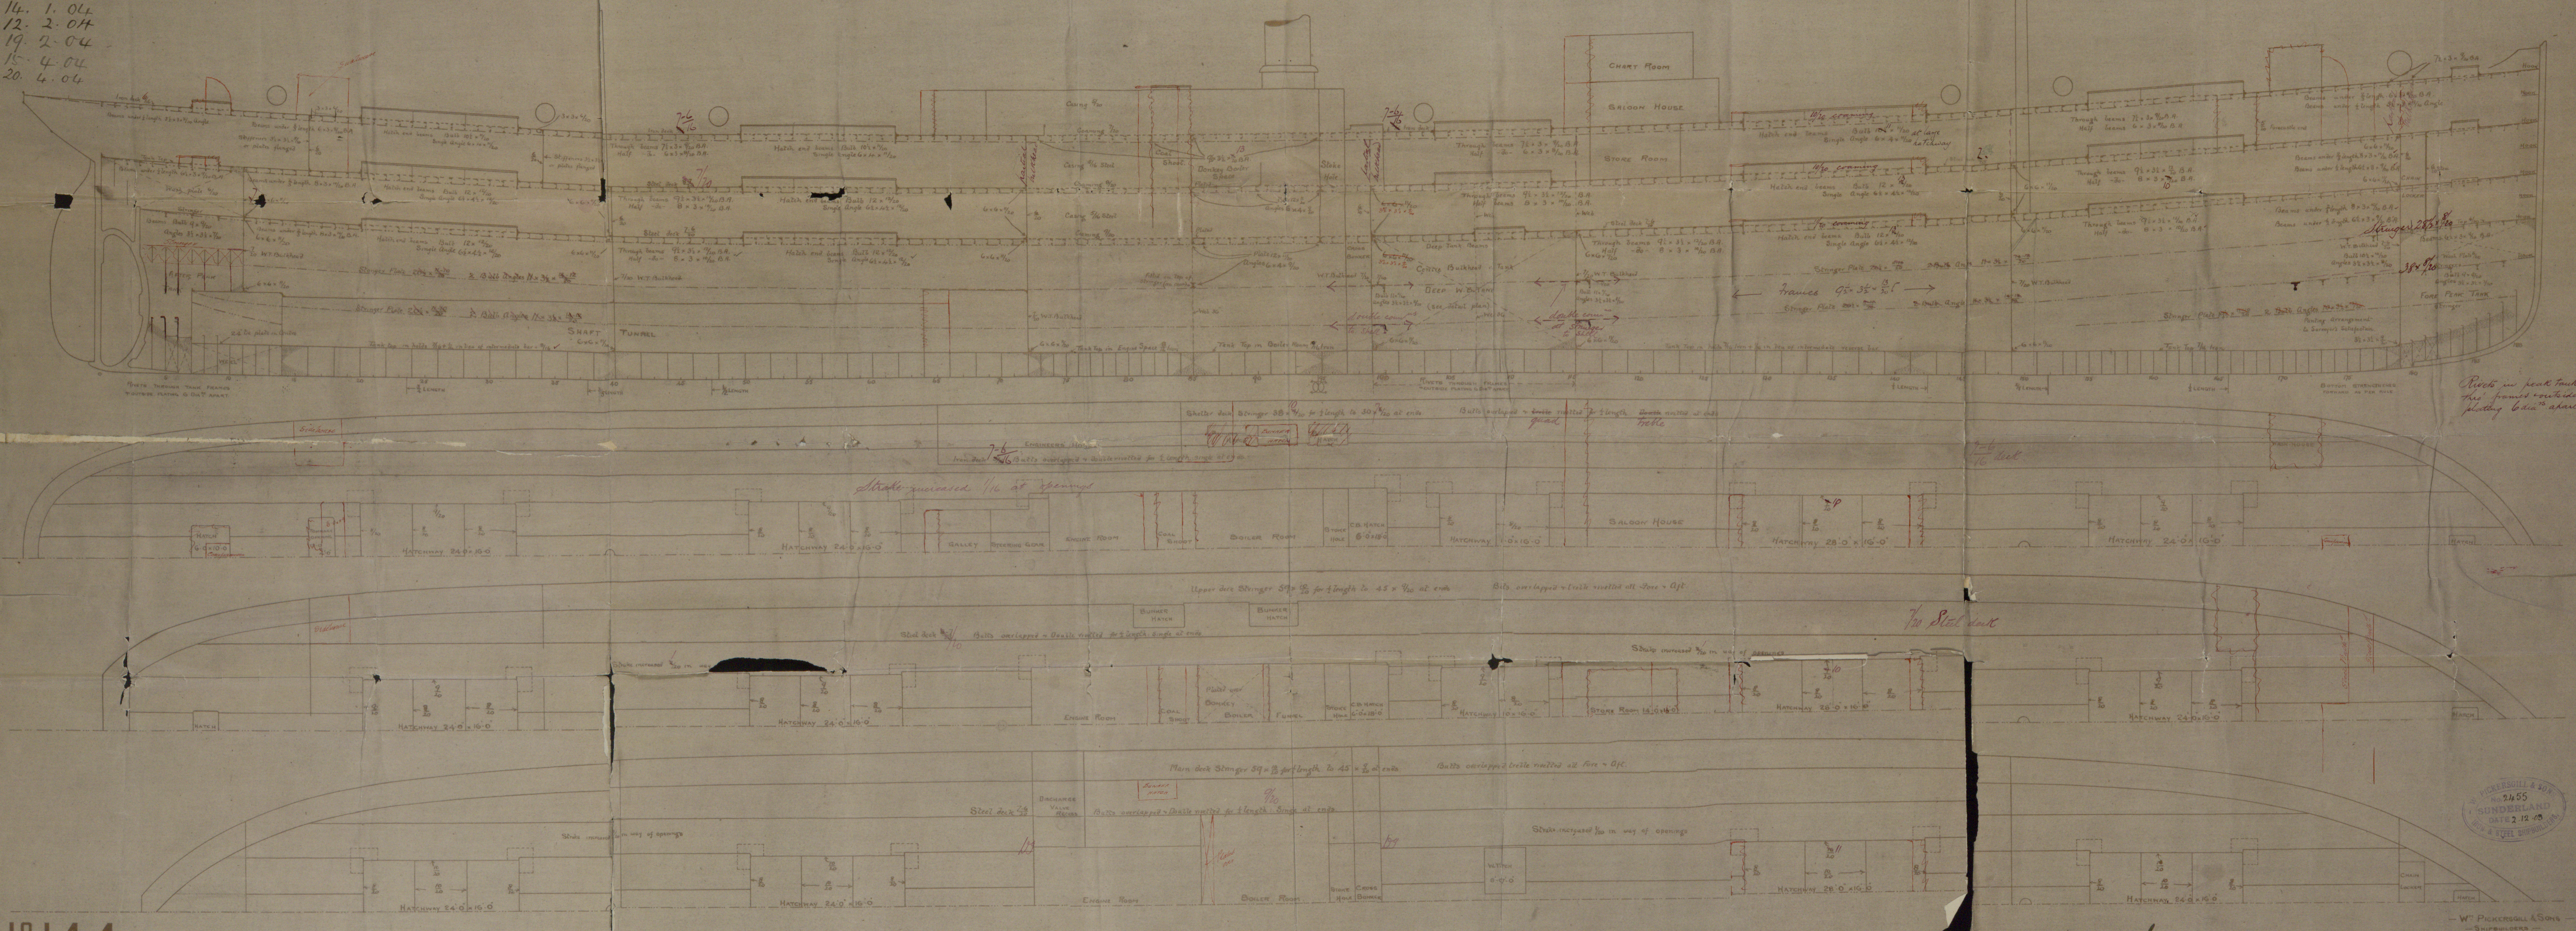

N° 144.

W. PICKERSHILL & SONS
 No. 2455
 SUNDERLAND
 DATE 2.12.03
 BY J. R. H. DUNN

W. PICKERSHILL & SONS
 SHIPBUILDERS
 500, FARMER -
 SUNDERLAND

W695-0254
 12/12/03
 12/12/03
 12/12/03



W. Pickering & Sons

144cc
SS Wray Castle

Profile

Sld. Report No. 21954.

W695-0254

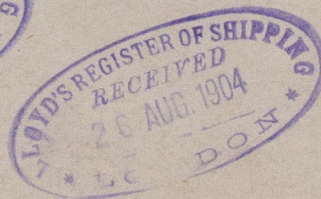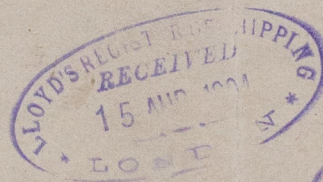

RETAIN



© 2020

Lloyd's Register
Foundation