


ARRANGEMENT OF MOUNTINGS & ZINC SLABS. 24690


FURNACE FITTINGS. 24631.

DETAIL OF FIREGRATE. $\frac{95^B}{320}$

DETAIL OF SPRAYERS.

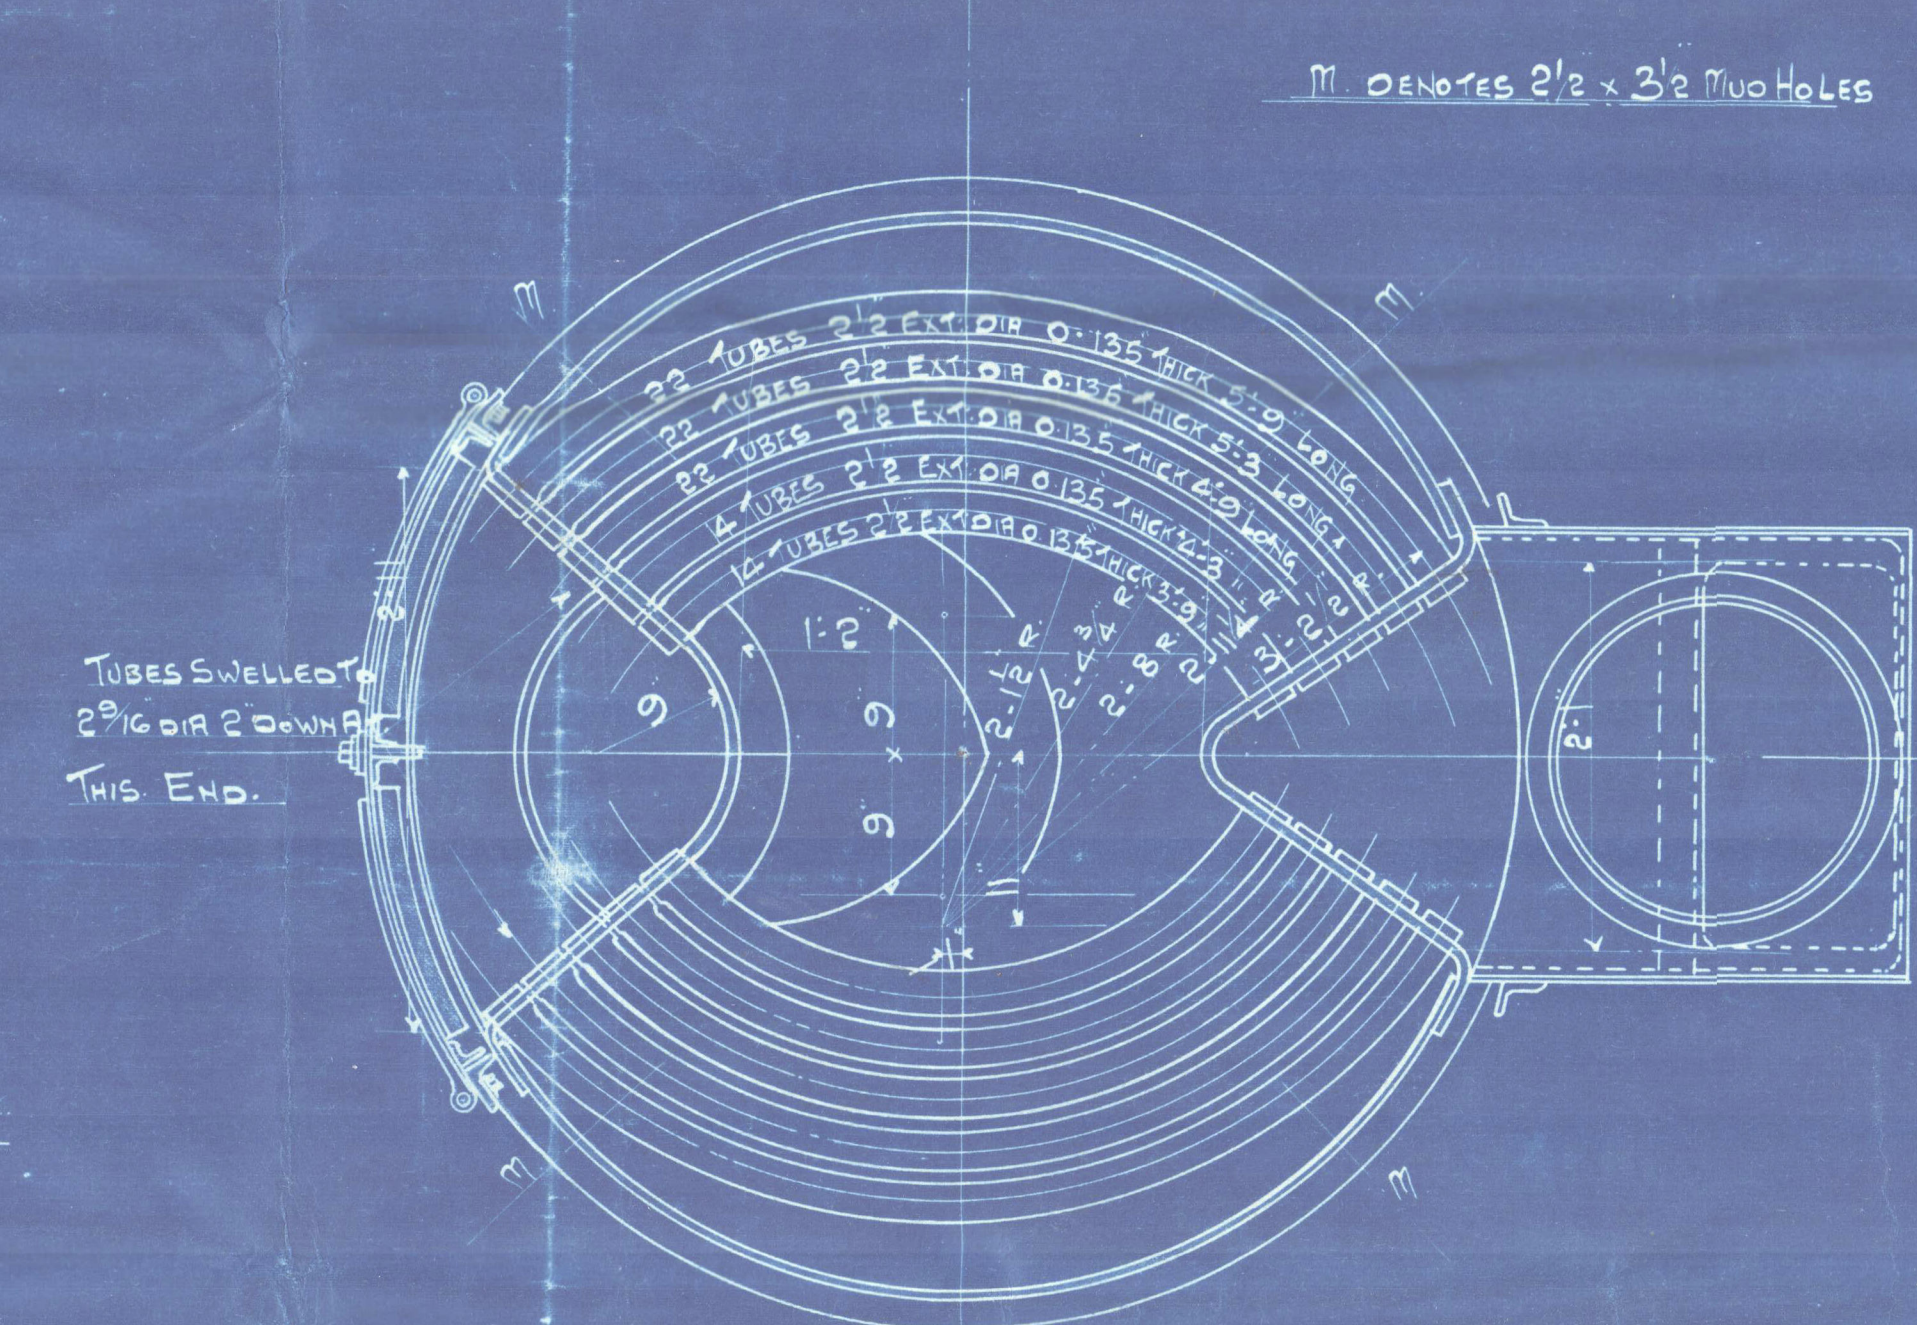

M. DENOTES 2 1/2 x 3 1/2 MUO HOLES

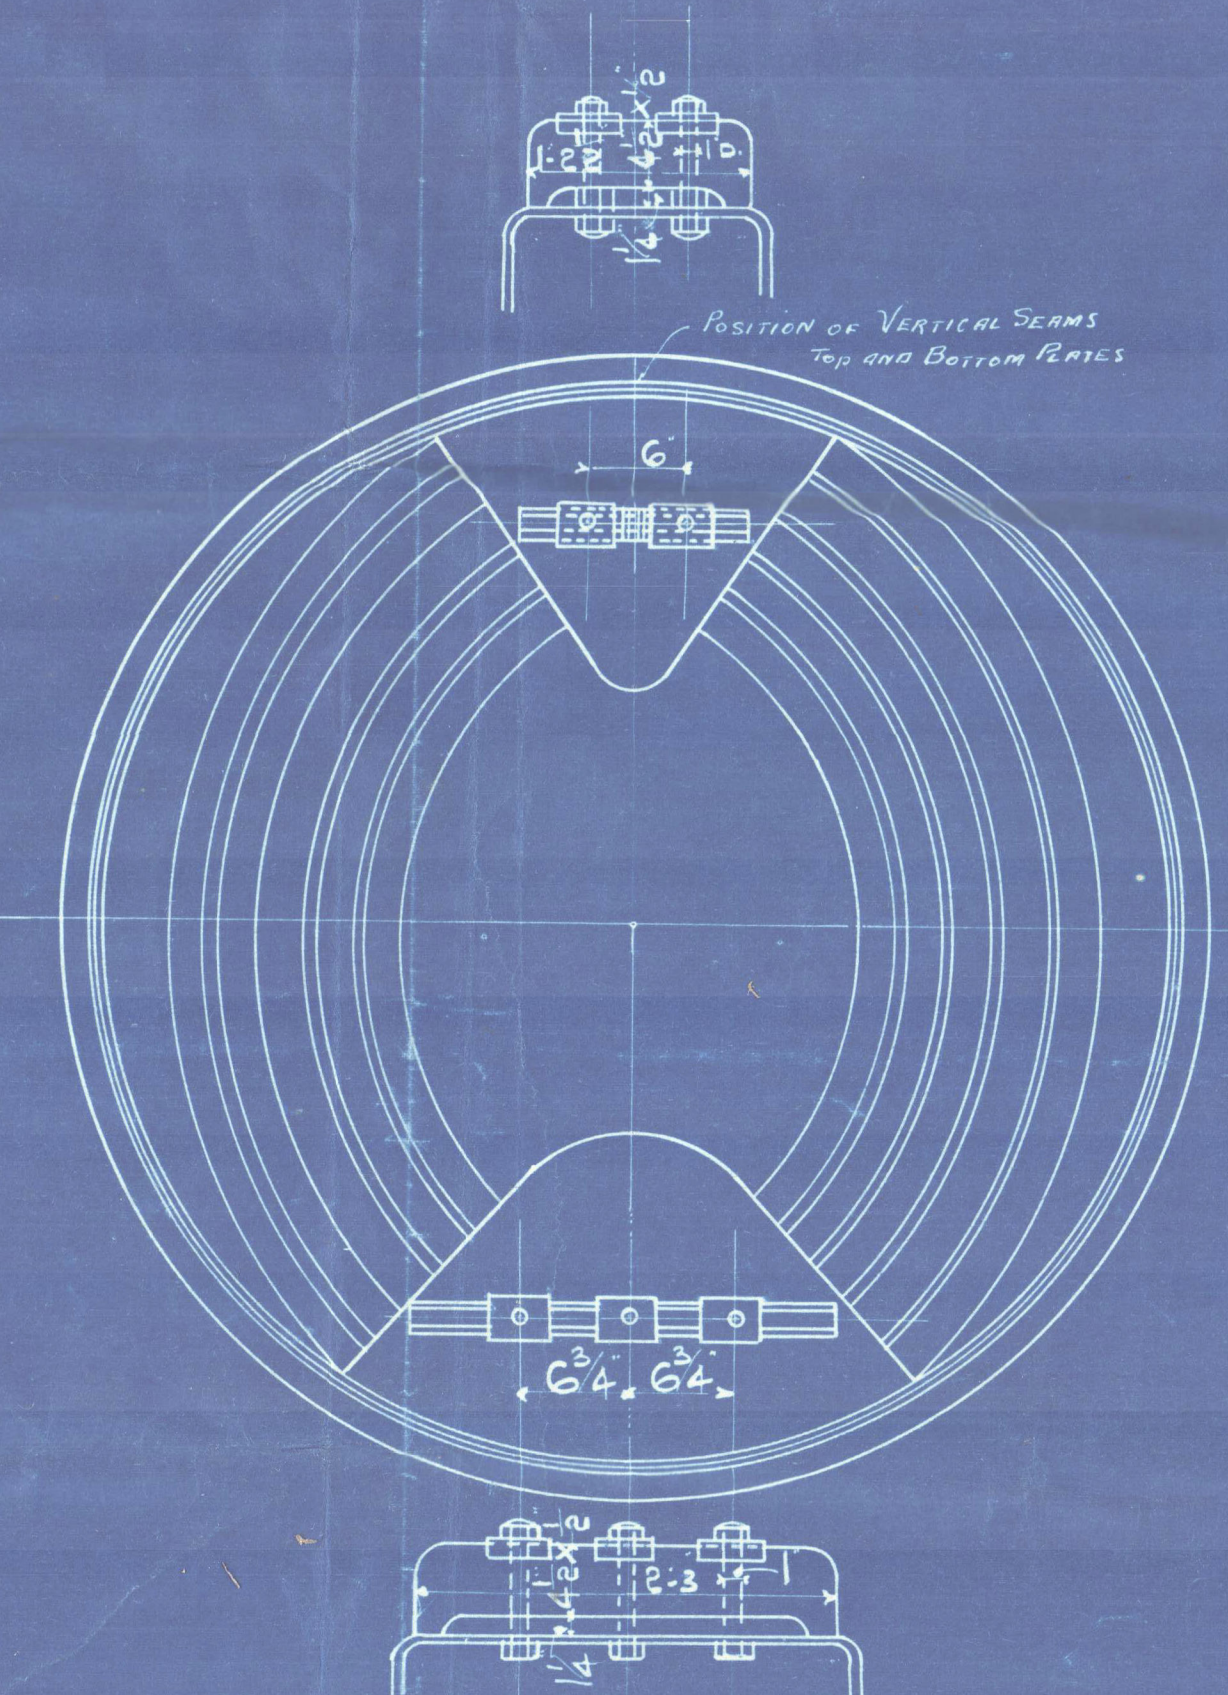

POSITION OF VERTICAL SEAMS
TOP AND BOTTOM PLATES

DETAIL OF VERTICAL & CIRCULAR LAP JOINTS.

SCALE 1/8" SIZE.

MAKERS OF MATERIAL
PLATES W. BEARDMORE & CO.
TUBES JOHN RUSSEL & CO.
RIVERS. T.W LENCH LTD.

R. F. A. ^{S.} "FERROL" & "SERVITOR"

DETAIL OF 25HP ESSEX BOILER

WORKING PRESSURE 100 LBS PER SQ INCH
HYDRAULIC TEST " 190 LBS PER SQ INCH.

SCALE 1" = 1 FOOT.

REF. 87135 29-7-14

DAVEY PAXMAN & CO. LTD. CHELSEA

DIAPYCNAM
SUPERSEDES
SUPERSEDED BY
OBSOLETE

WORK TO DIMENSIONS
DRAWING NOT READING

90

126

EXTENSIONS
Lloyd's Register
Foundation

Foundation
W70-0097

R. F. A. Ferol

Plan of donkey boiler

original boiler

Wt not to exceed 55 lbs

Sd "Osage"

ex "Ferol"

Lth. 15,836.

W70-0097



© 2020

Lloyd's Register
Foundation