


# DETAILS OF AIR BOTTLE

**ME 88.**  
**EX-ADMIRALTY.**

PRESSURE 200 LBS. PER. SQ. IN.

SCALE, 2" = 1 FT.

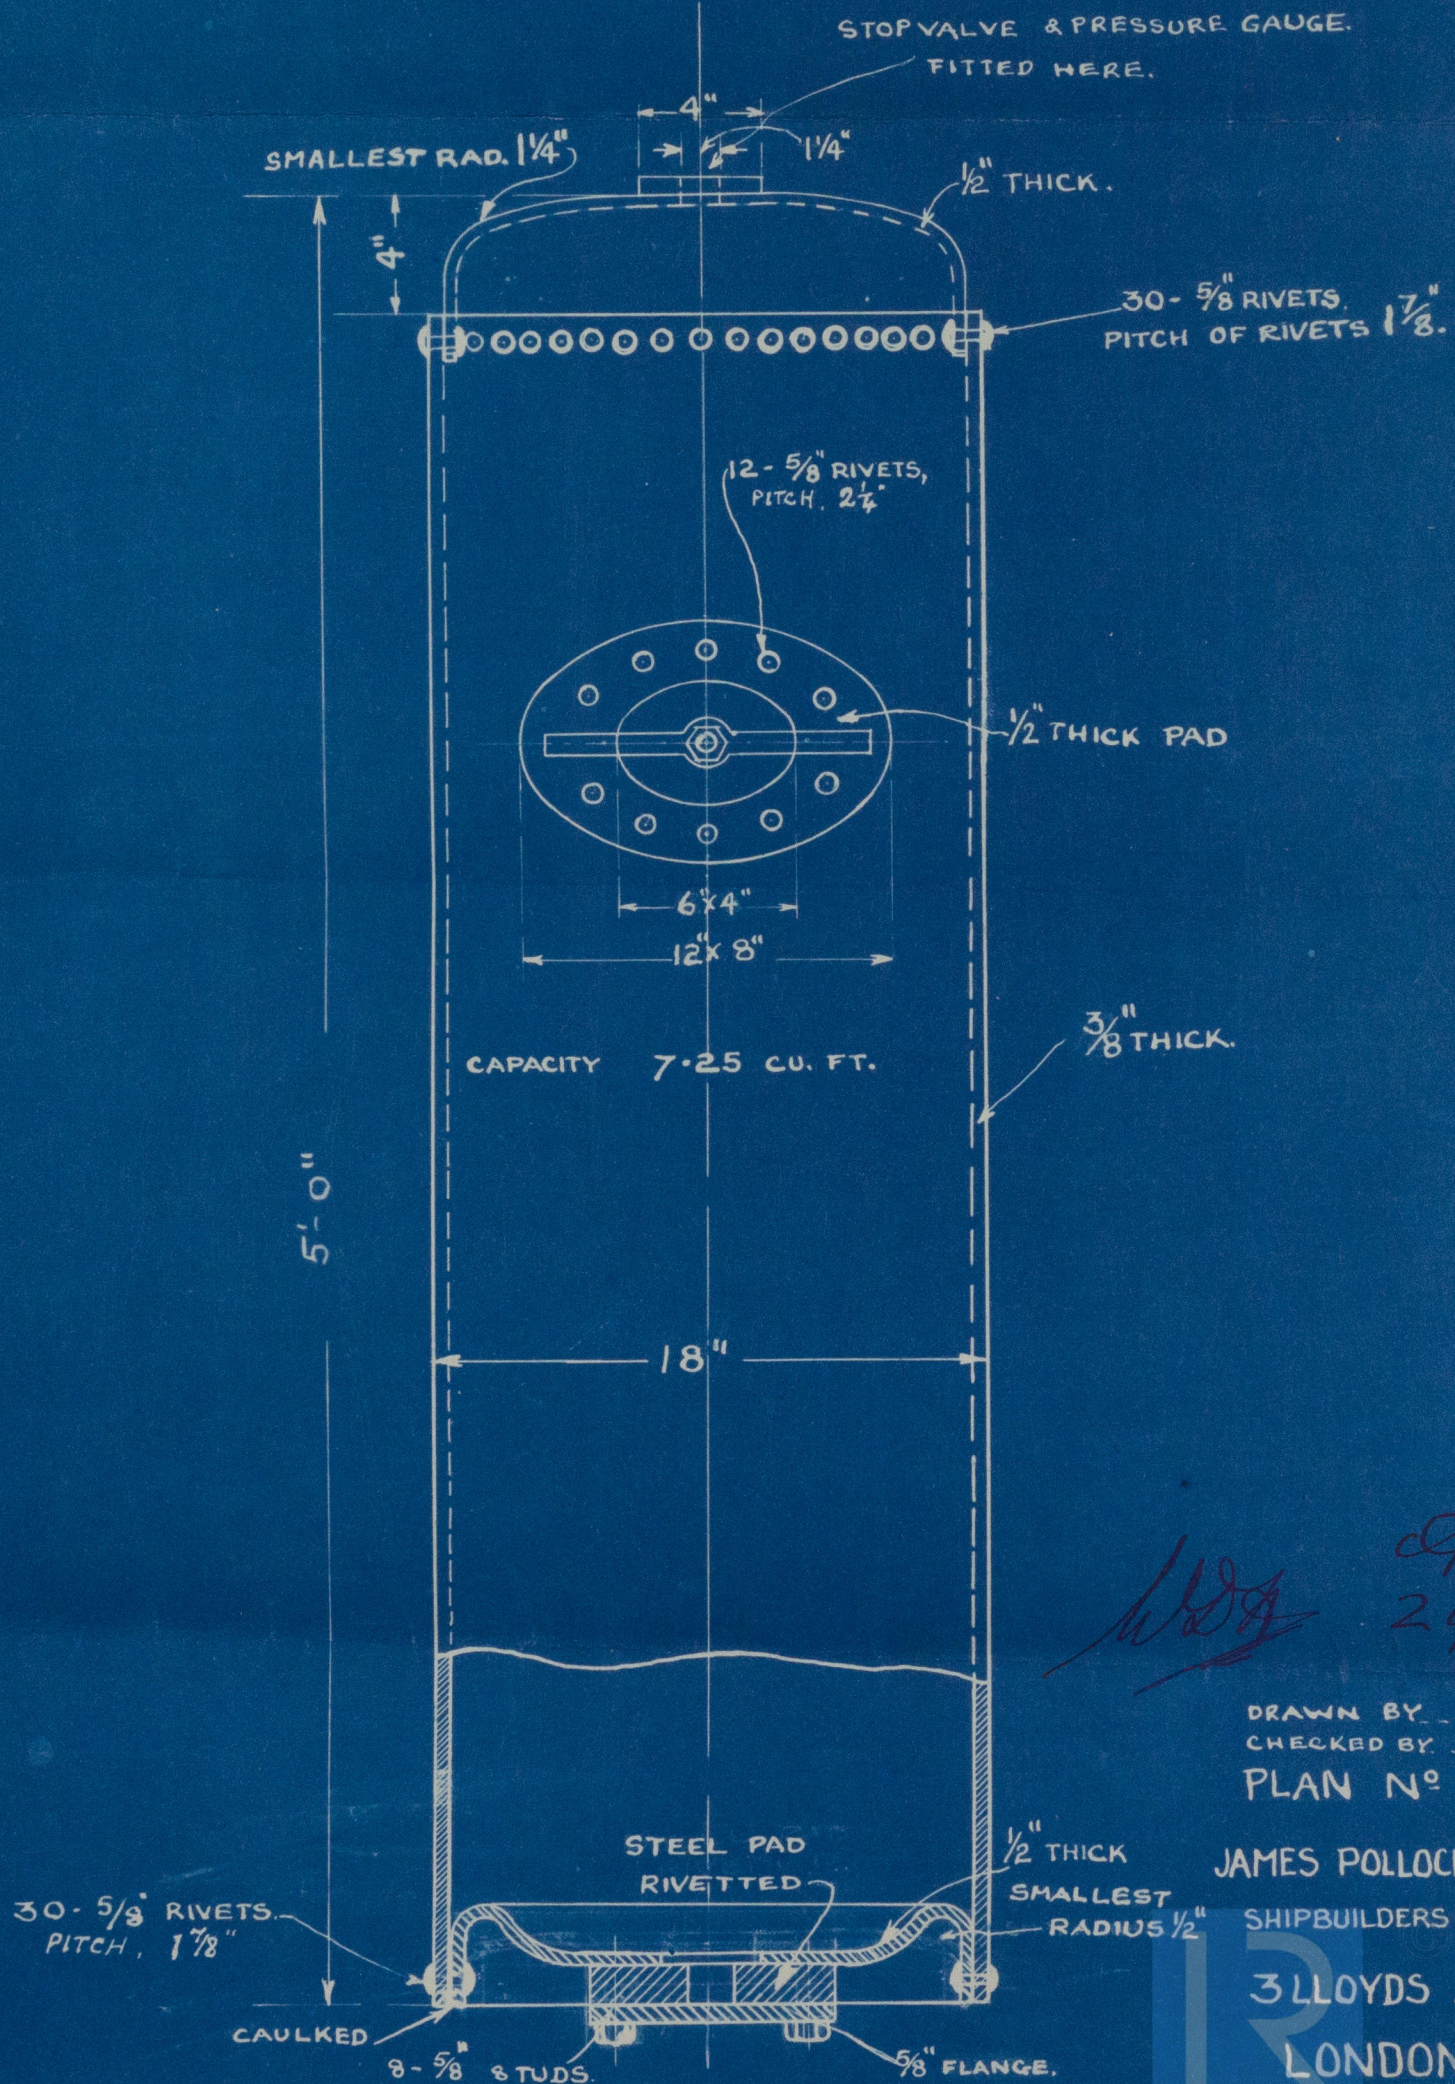

DRAWN BY JRRW  
CHECKED BY *gash.*  
PLAN N<sup>o</sup> 19489

JAMES POLLOCK SONS & Co. LTD.  
SHIPBUILDERS & ENGINEERS.

3 LLOYDS AVENUE  
LONDON E.C.3.

W 70-0117



London Copy



© 2020

Lloyd's Register  
Foundation

W70-0117