

# MIDSHIP SECTION.

S. S. GONDIA

DIMENSIONS 400'-0" x 52'-0" MV x 31'-0" MV


To CLASS 100 A.1. AT LLOYDS REGISTER

SCALE 1/2" = 1 FT.

TRANSVERSE NUMBER	= (52 + 31)	= 83
LONGITUDINAL NUMBER	= 400(52 + 31)	= 33,200
TO UPPER DECK	= 12.9	
TO BRIDGE DECK	= 10.2	
TO	= 16.4	
HULL	= 400(52 + 31)	= 33,200
POOP, BRIDGE & F.C.L.	= 200(52 + 31)	= 16,600
DECKHOUSE	= 126(52 + 31)	= 10,000
EQUIPMENT NUMBER	= 3,400	



EQUIPMENT.			
2 BOWER ANCHORS	60 CMTS	STEELLESS	
1 " "	50 1/2 CMTS	"	
1 STREAM "	16 1/2 "	BY STOCK	
1 KEDGE "	7 "	"	
270 PATHWAYS	2 1/2 "	STUD LINK CHAIN CABLE	
90 "	1 1/2 "	STREAM CHAIN OR 4 1/2 " S.W. ROPE	
120 "	16 "	HEMP HANGERS "	4 1/2 " "
2 OFF 90 "	8 "	HEMP HANGERS "	2 1/2 " "
2 OFF 90 "	7 "	WARRS "	2 1/2 " "

Note: Equipment on frame heavier than shown.

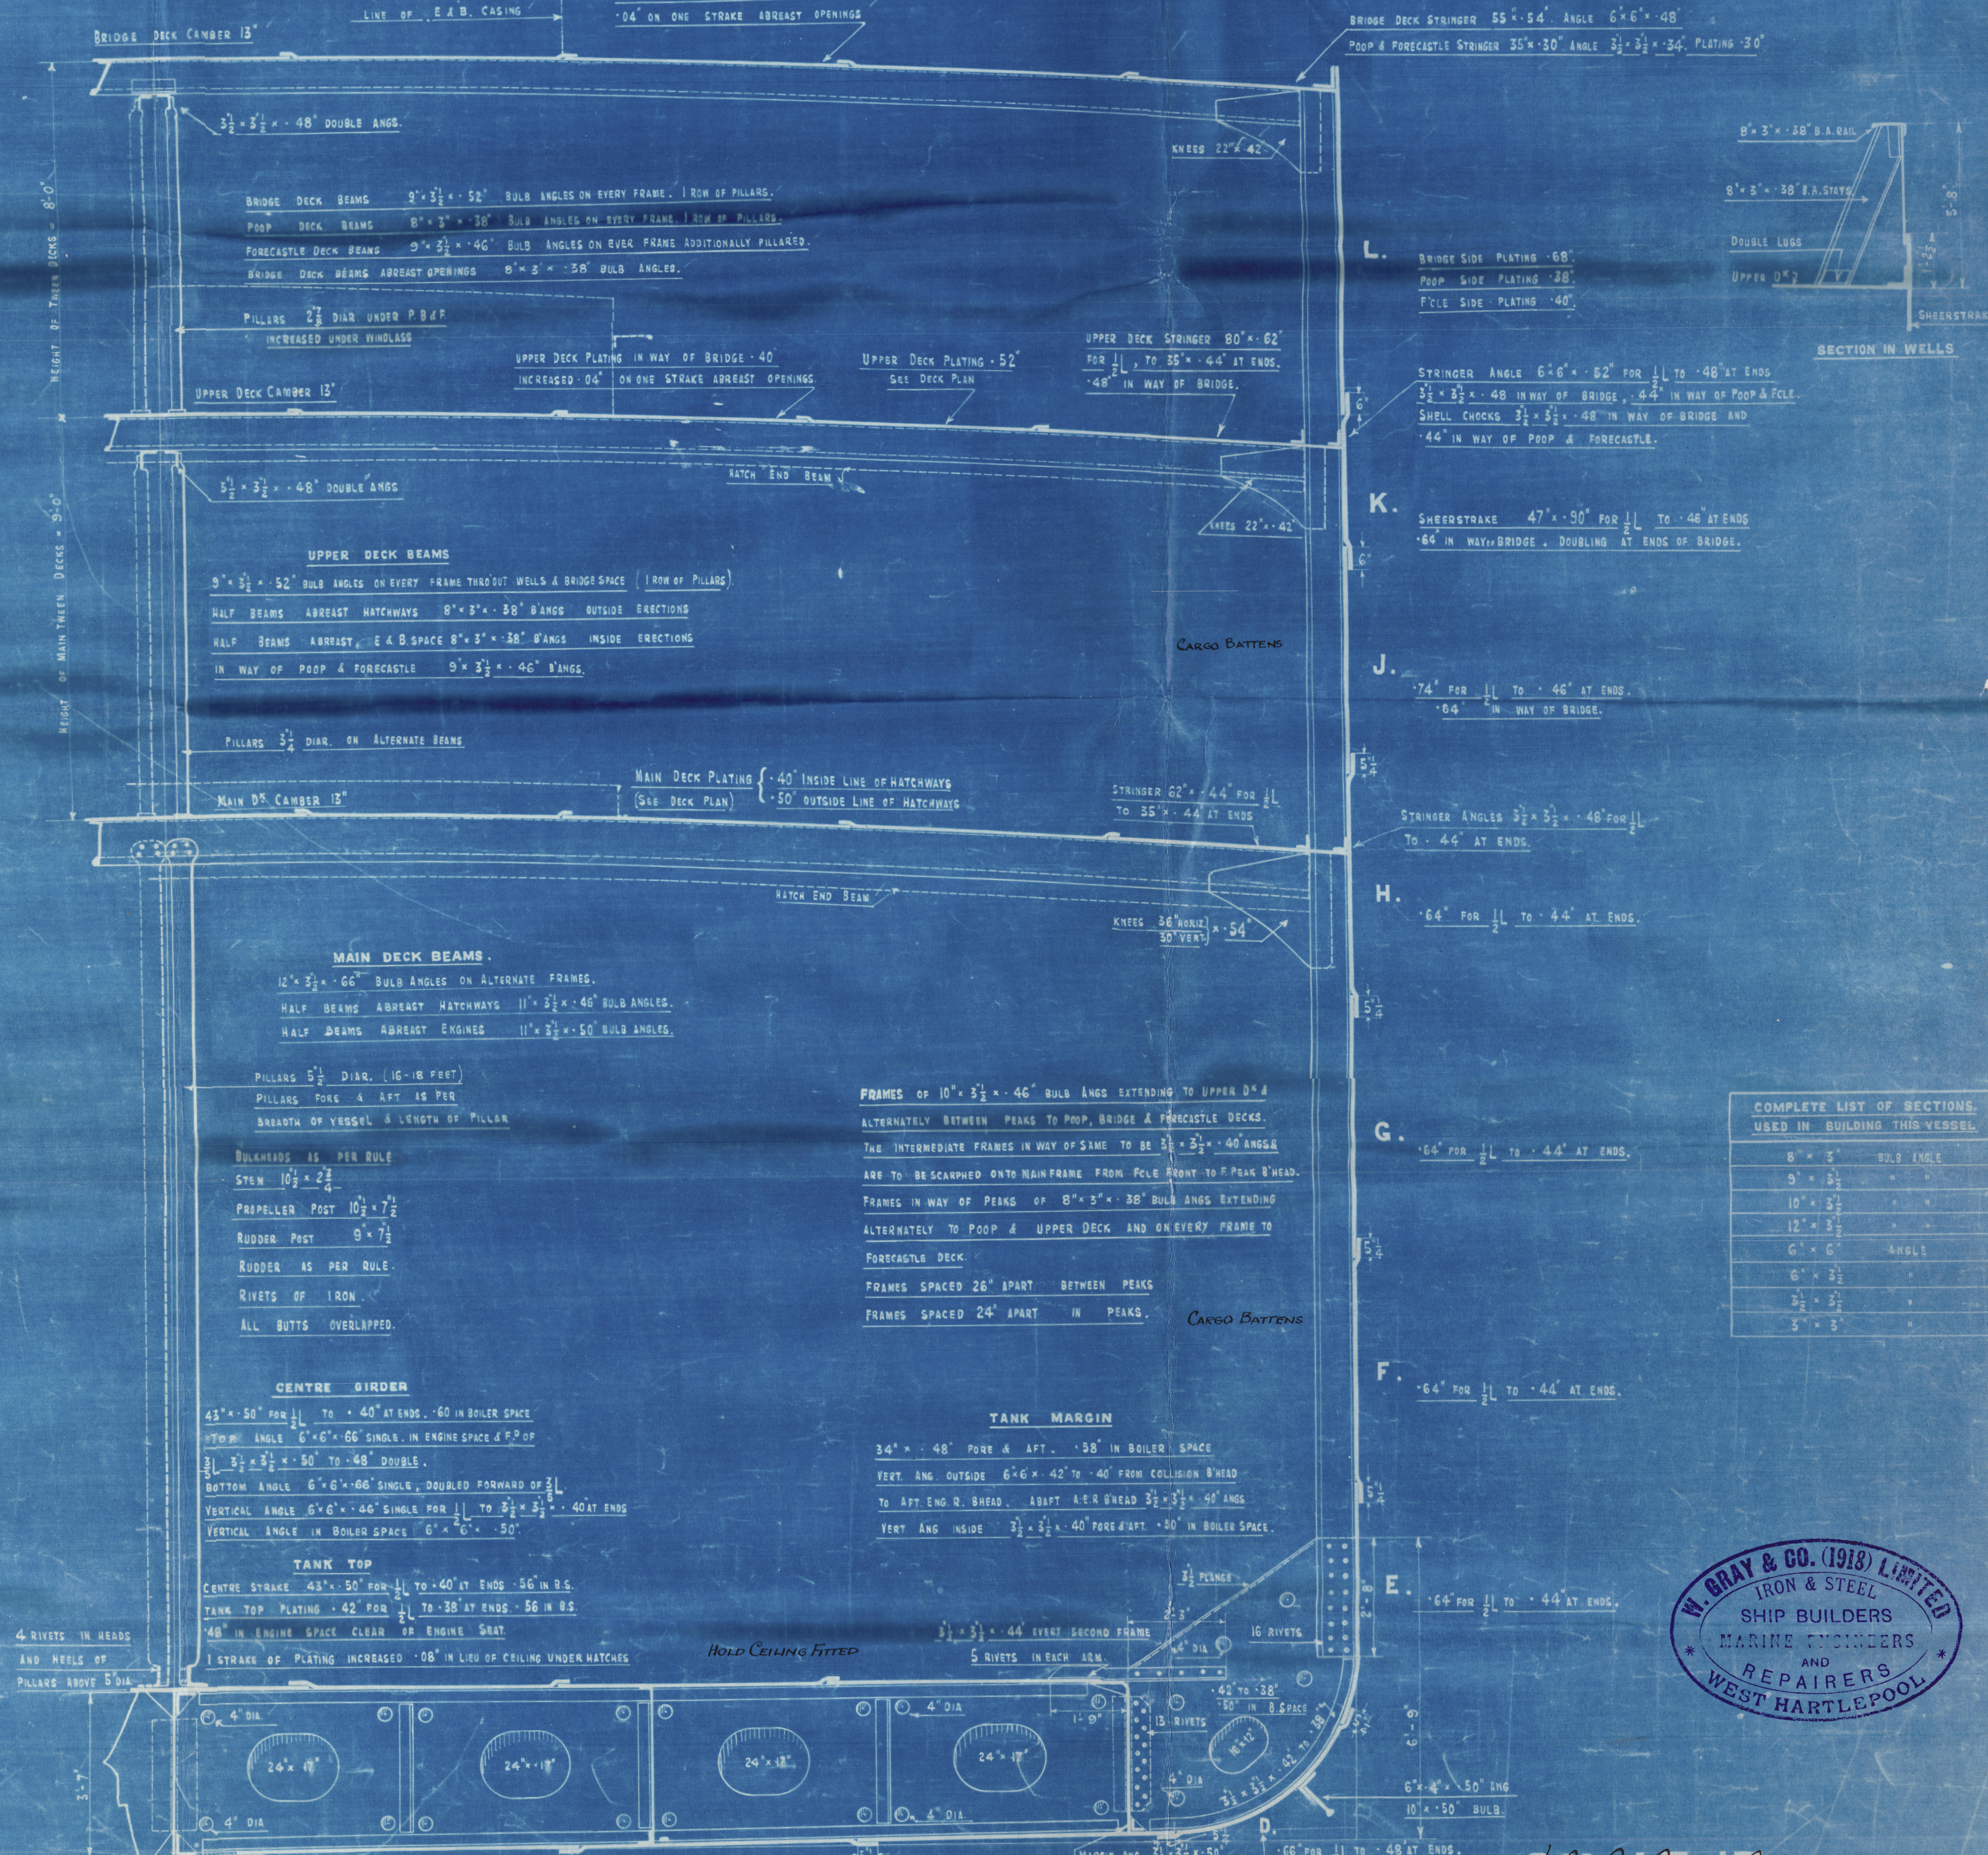

COMPLETE LIST OF SECTIONS USED IN BUILDING THIS VESSEL.

8" x 3 1/2"	BULB ANGLE
5" x 3 1/2"	"
10" x 3 1/2"	"
12" x 3 1/2"	"
6" x 6"	ANGLE
6" x 3 1/2"	"
3 1/2" x 3 1/2"	"
5" x 5"	"

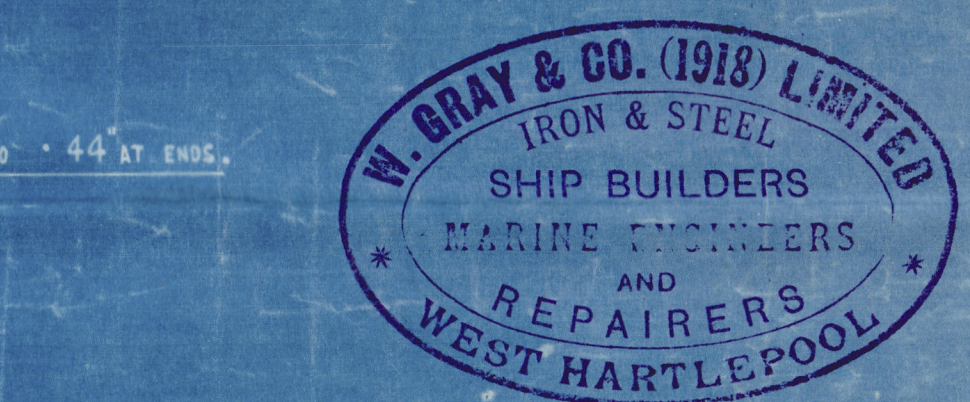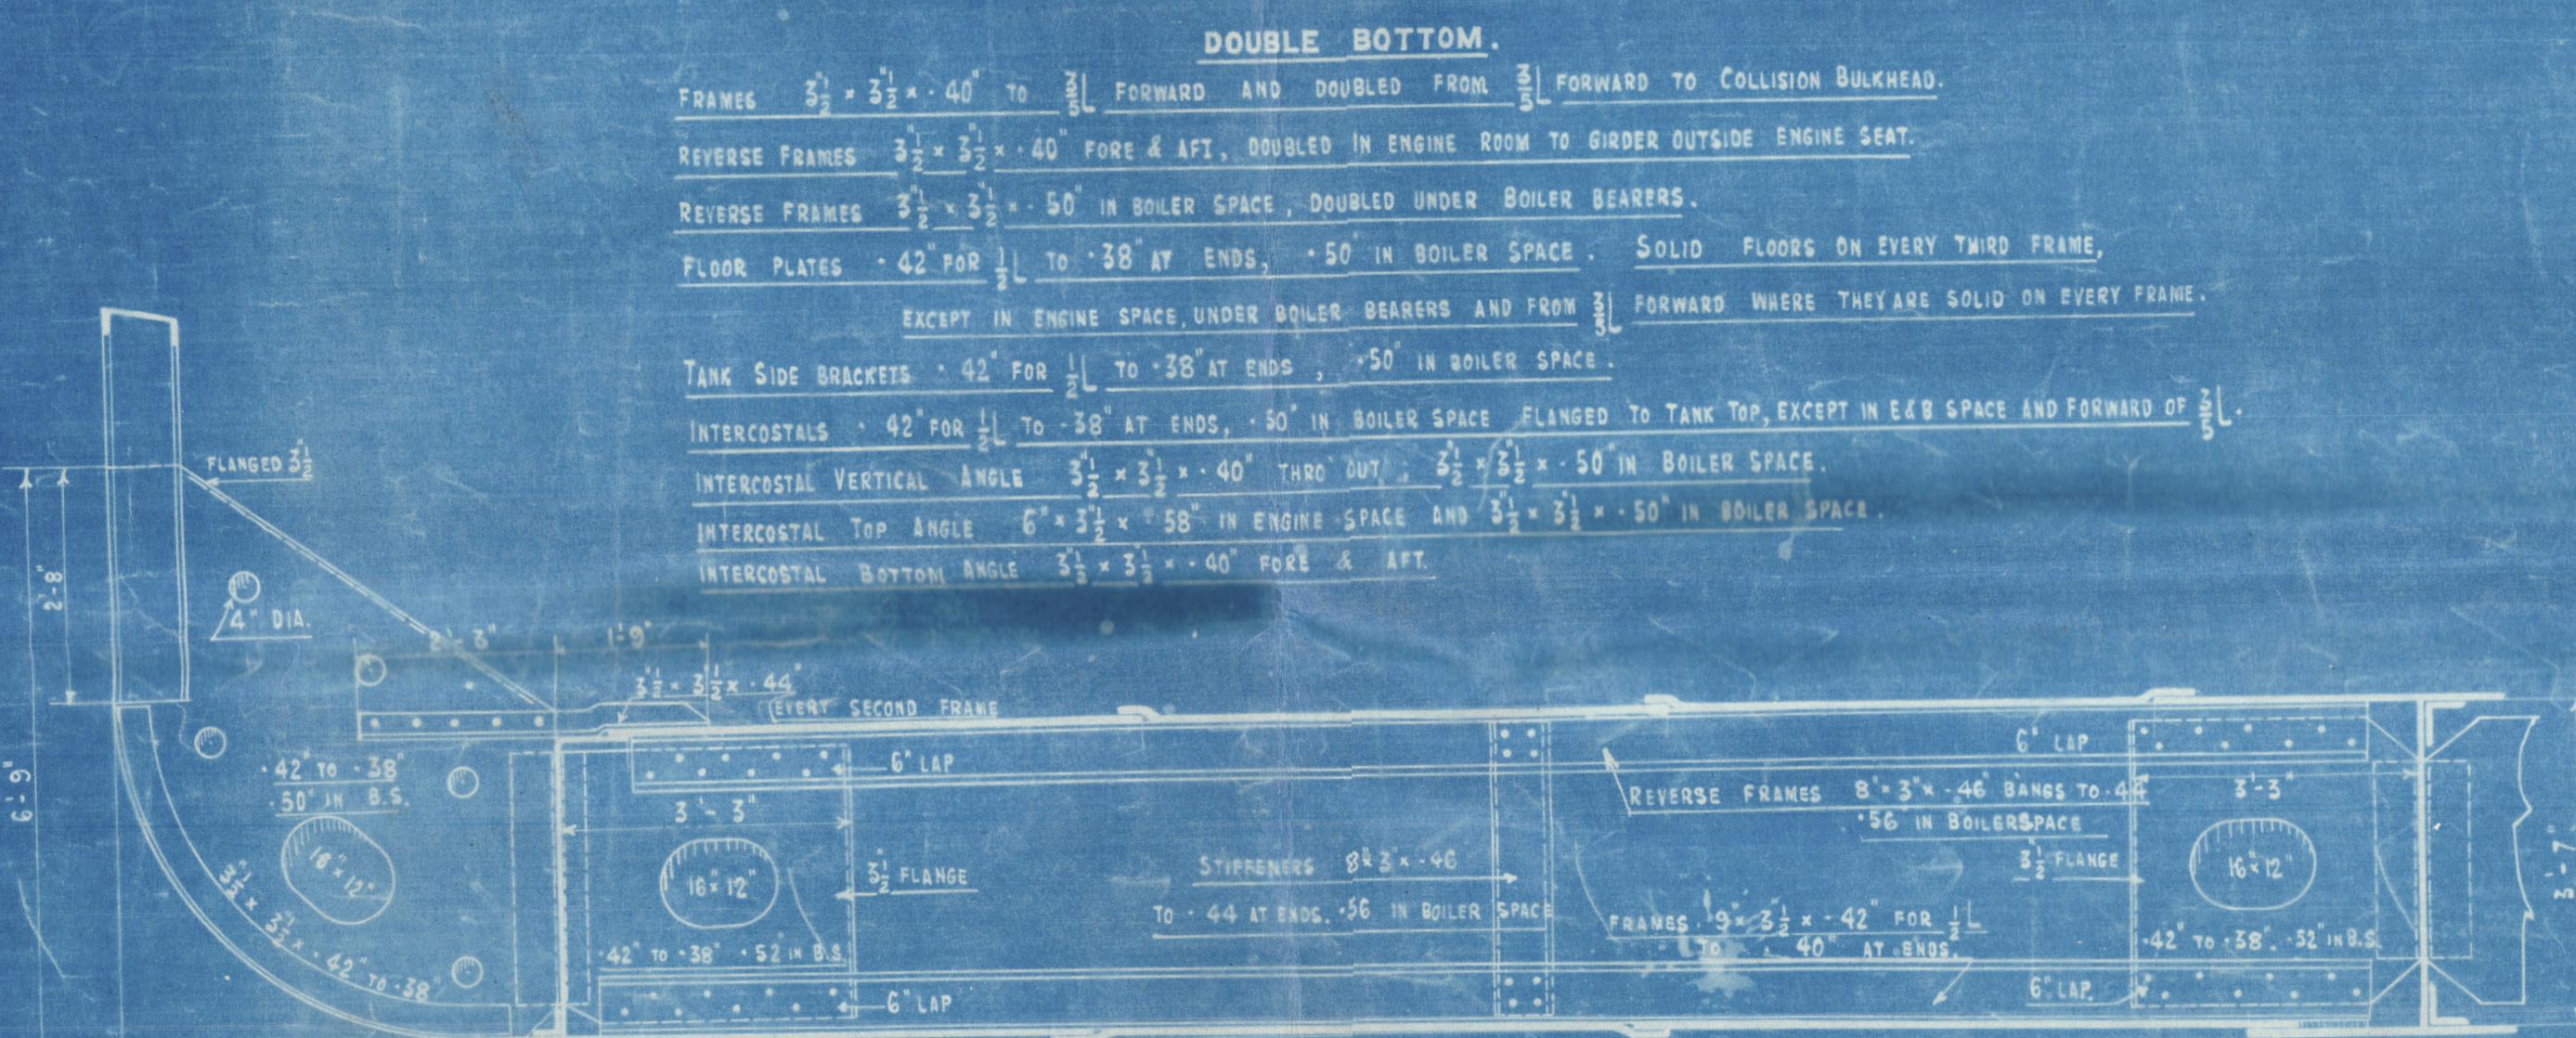




Messrs/  
W. Gray & Co. (1918) Ltd.,  
S.S. N° 918.

2/5 Gondia

W. Hpt. Rpt No: 15705

Midship Section.

RETAIR

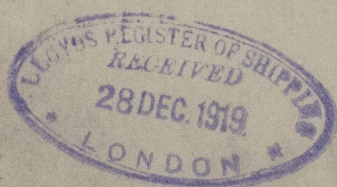

© 2021

Lloyd's Register

W702-0114