

8914
42
MAY 7TH 1918.

SEA-GOING DUMB BARGE.




FERRO-CONCRETE CONSTRUCTION. HENNEBIQUE SYSTEM.

42

FRAMES IN DECK.

SCALE: $\frac{3}{4}$ " = 1 FOOT.

WORKING PLAN.

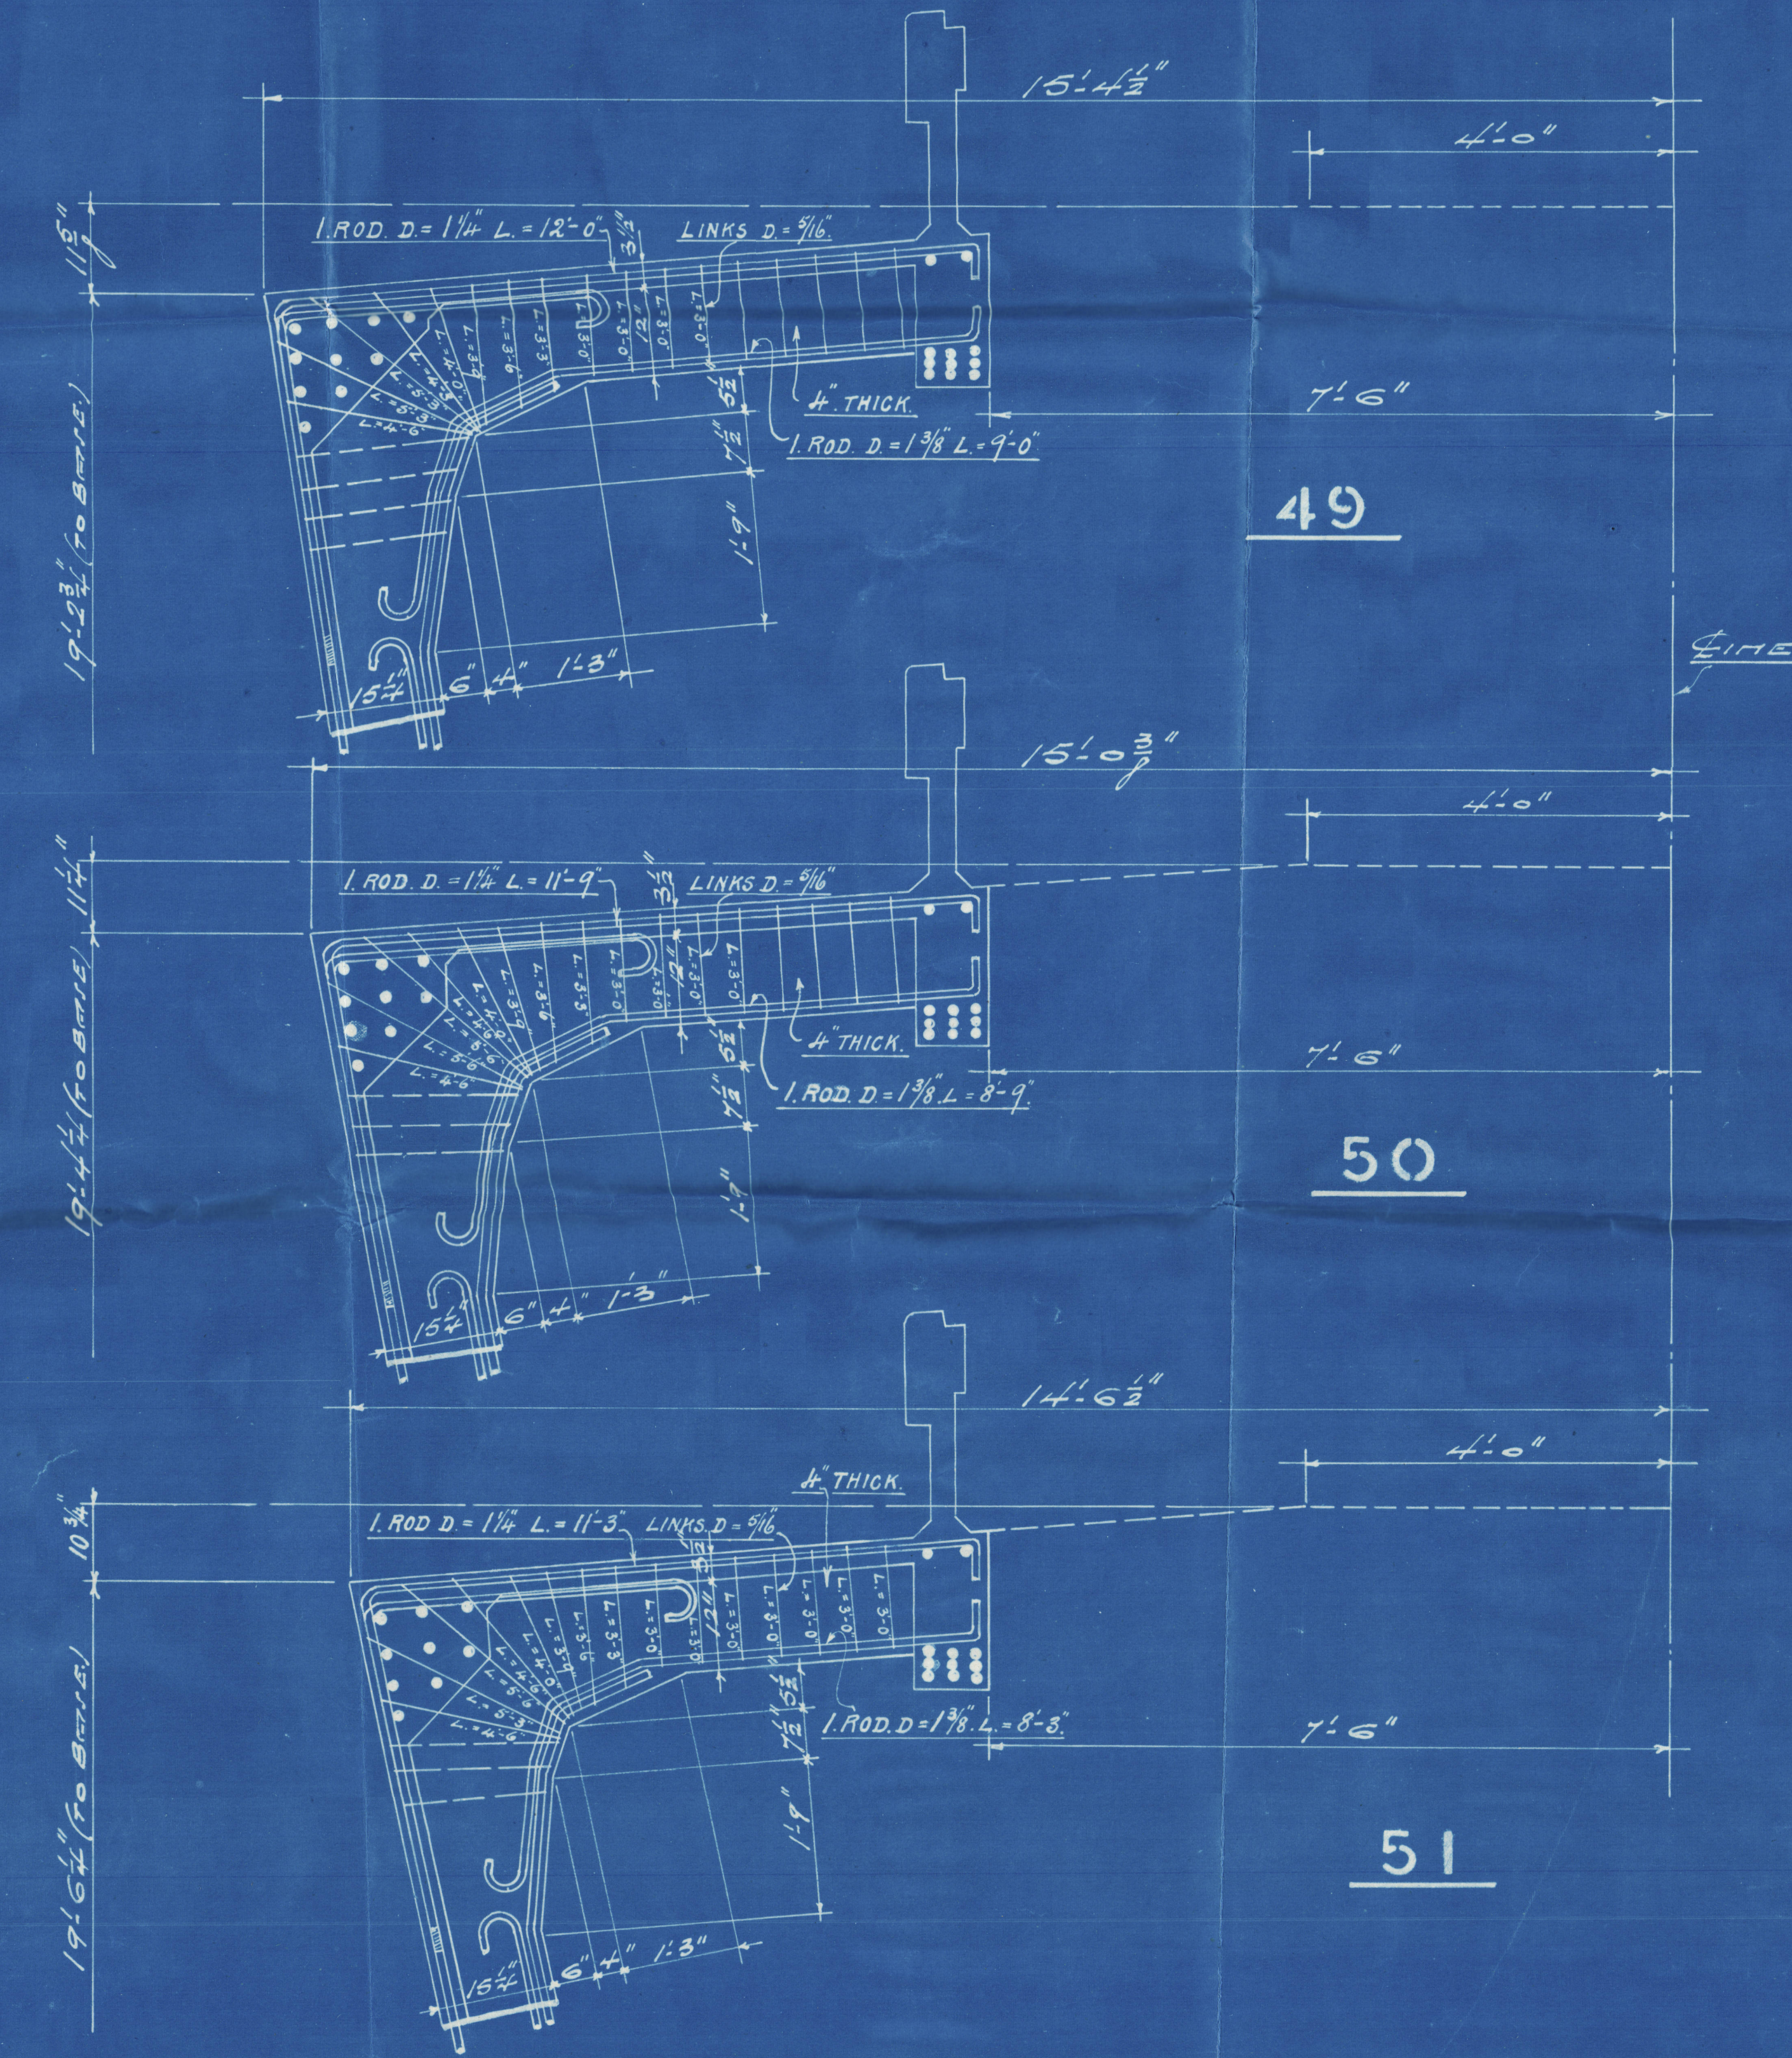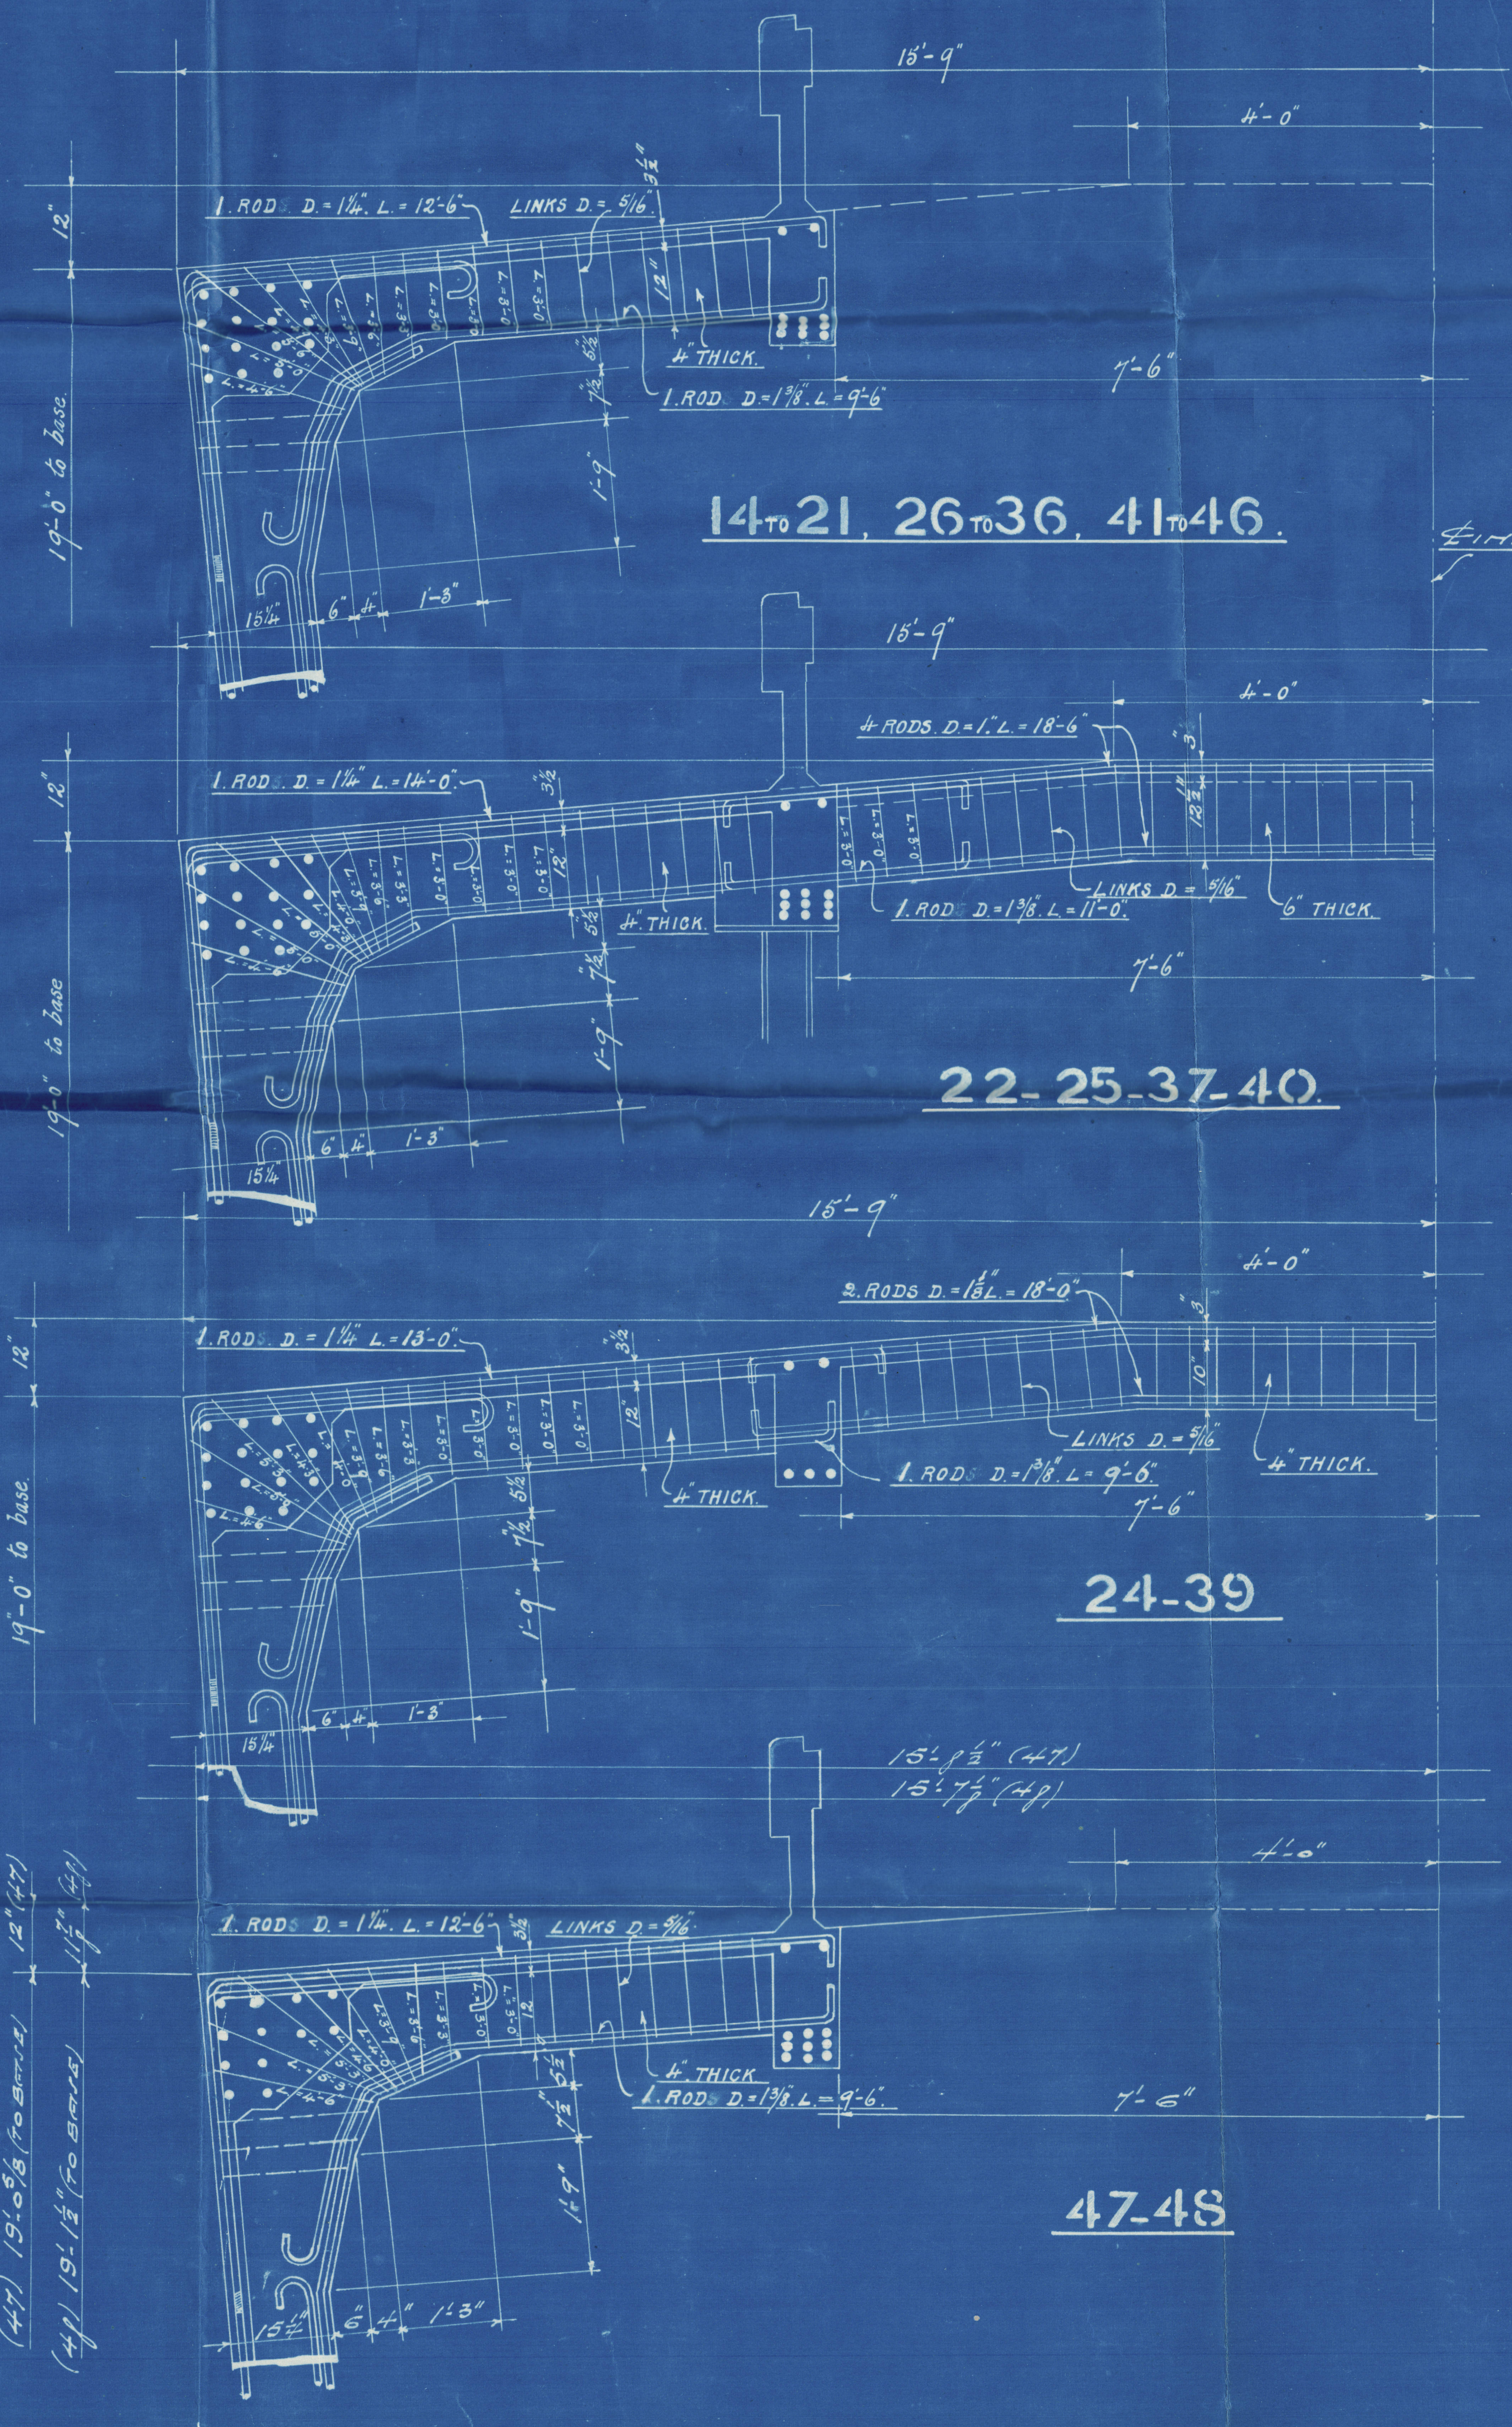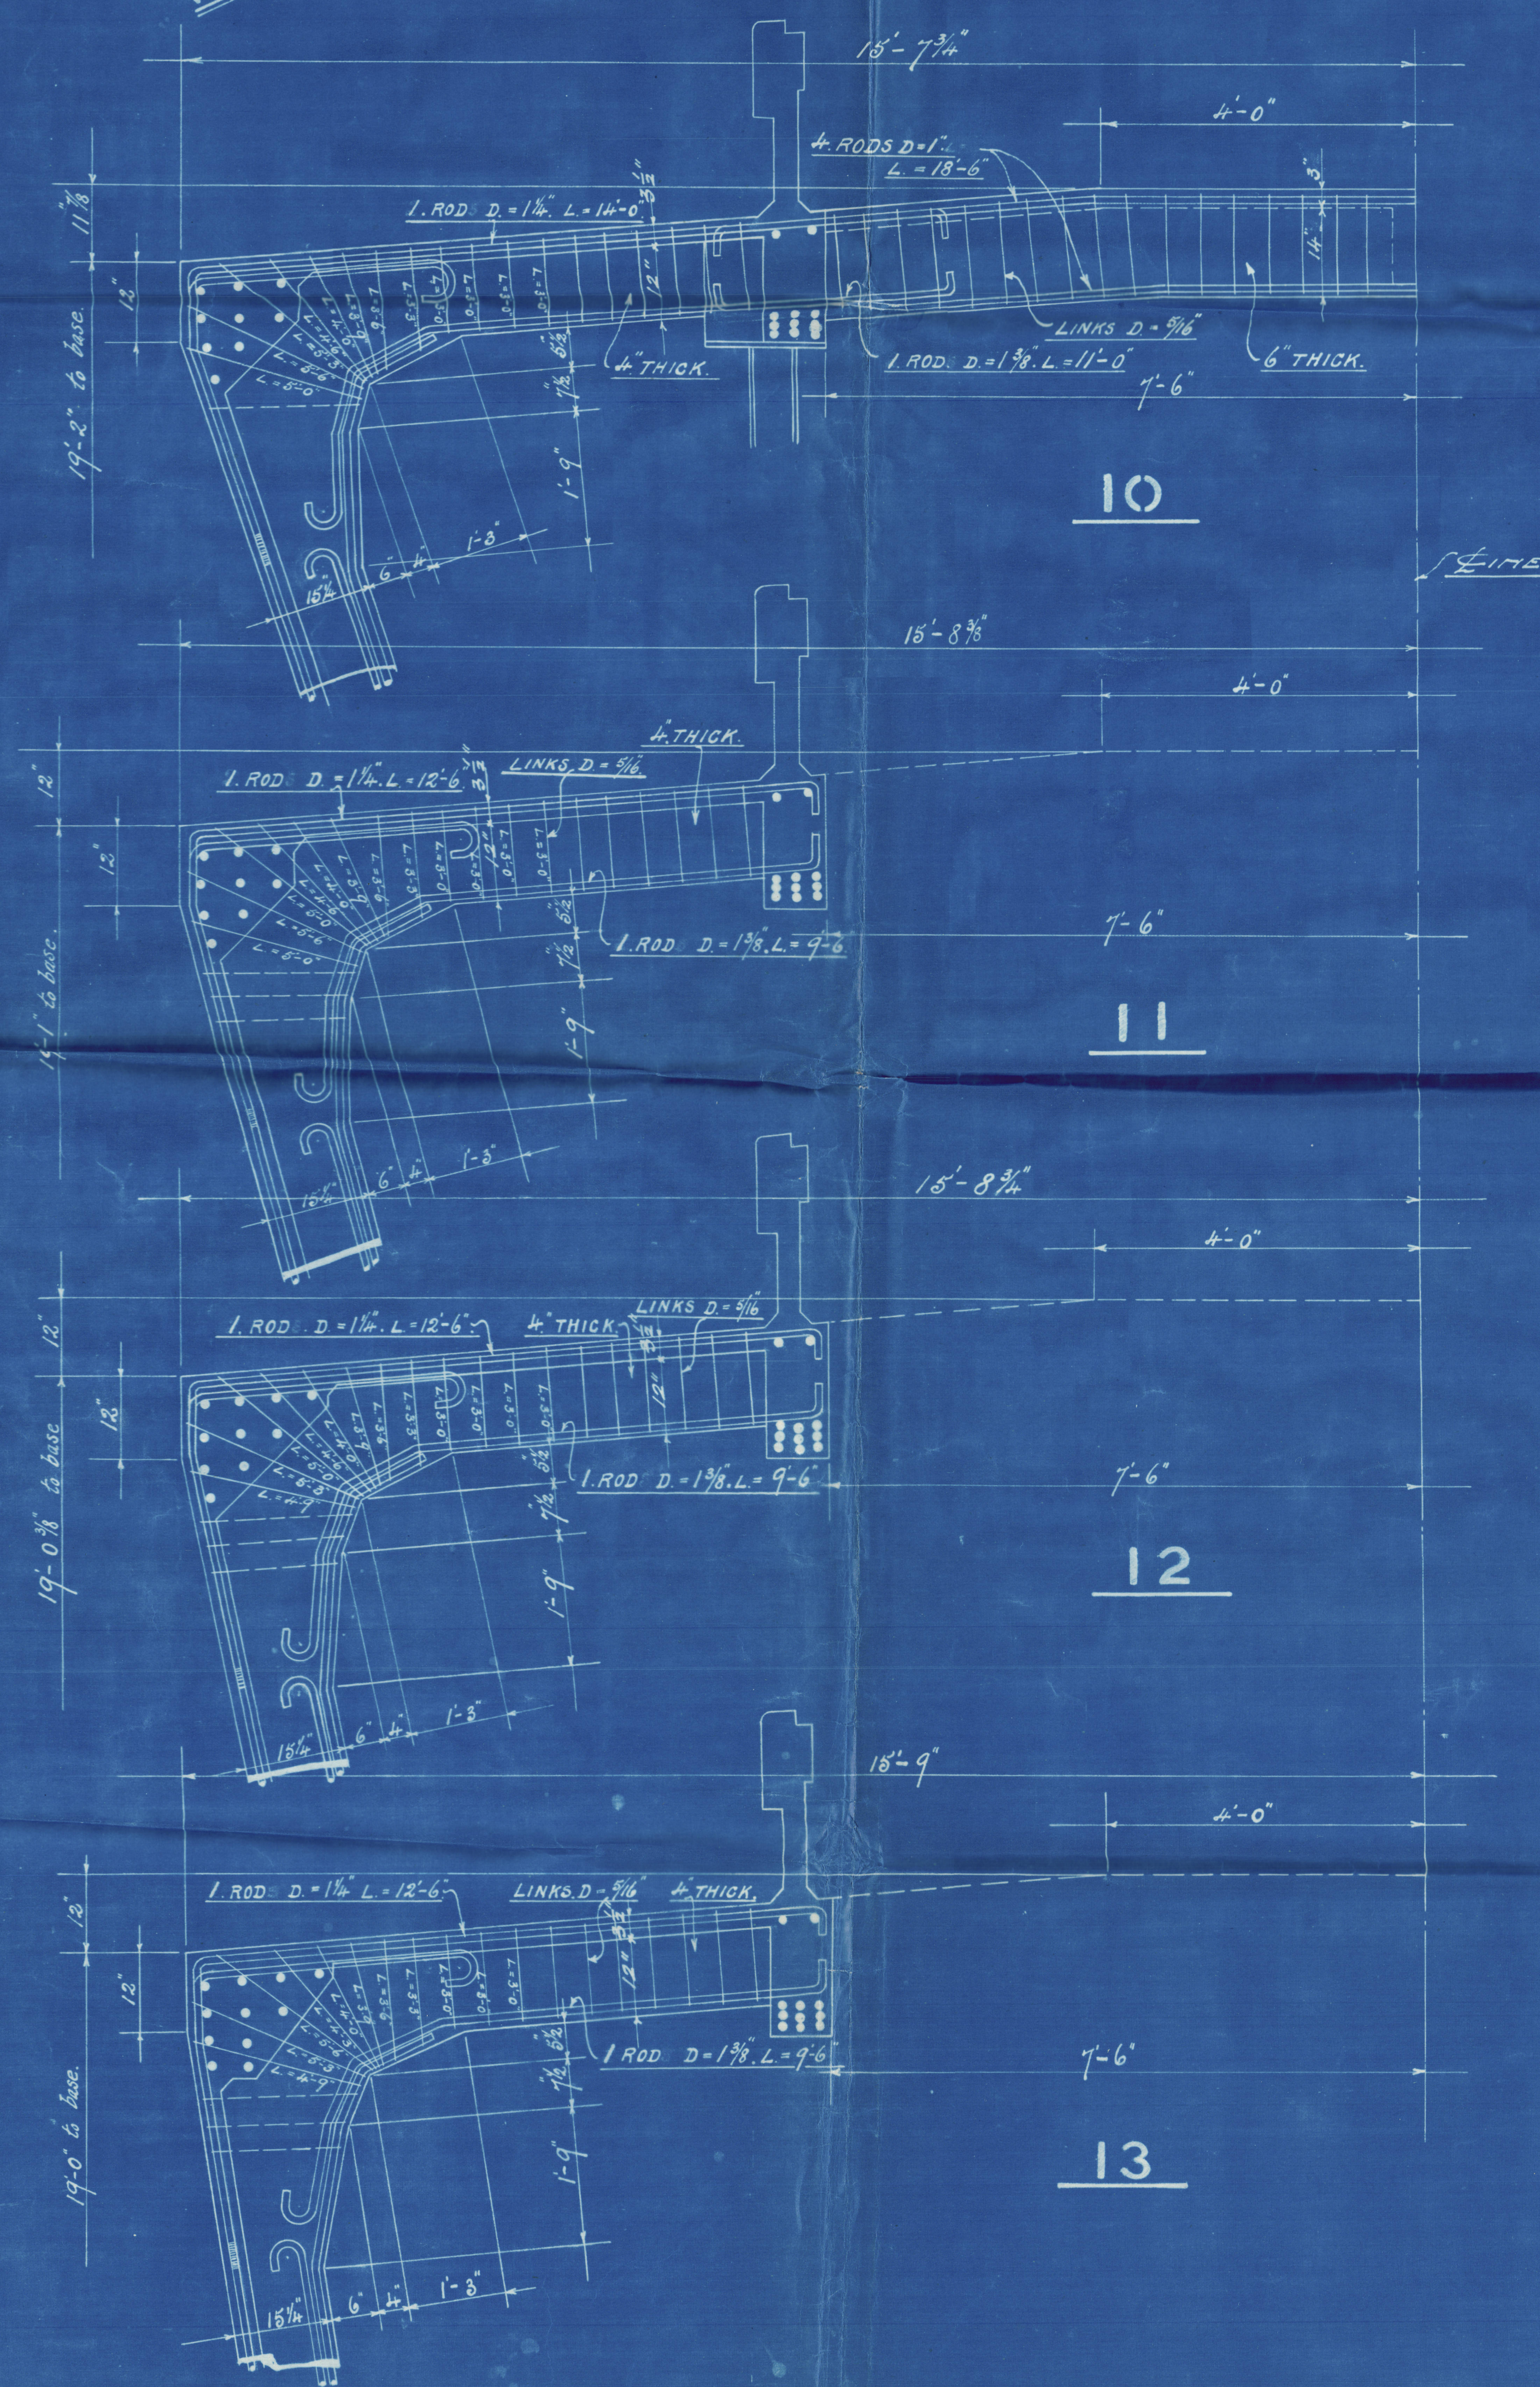

L. G. MOUGHEL & SONS
CIVIL ENGINEERS,
37 VICTORIA ST.,
WESTMINSTER, S.W.1.

N 702-0198

Deck Frames

RETAIN
Ferrocement Dumb Barge

"Cretedynes"

Lon Rpt 82171



© 2021

Lloyd's Register
Foundation

W702 - 0198