

# SEA-GOING DUMB BARGE.





## DECK

FERRO-CONCRETE CONSTRUCTION (METHEBIQUE SYSTEM)


SCALES

PLATE 4'-0" TO ONE INCH.  
DETAILS 1'-0" TO ONE INCH.

WORKING PLAN

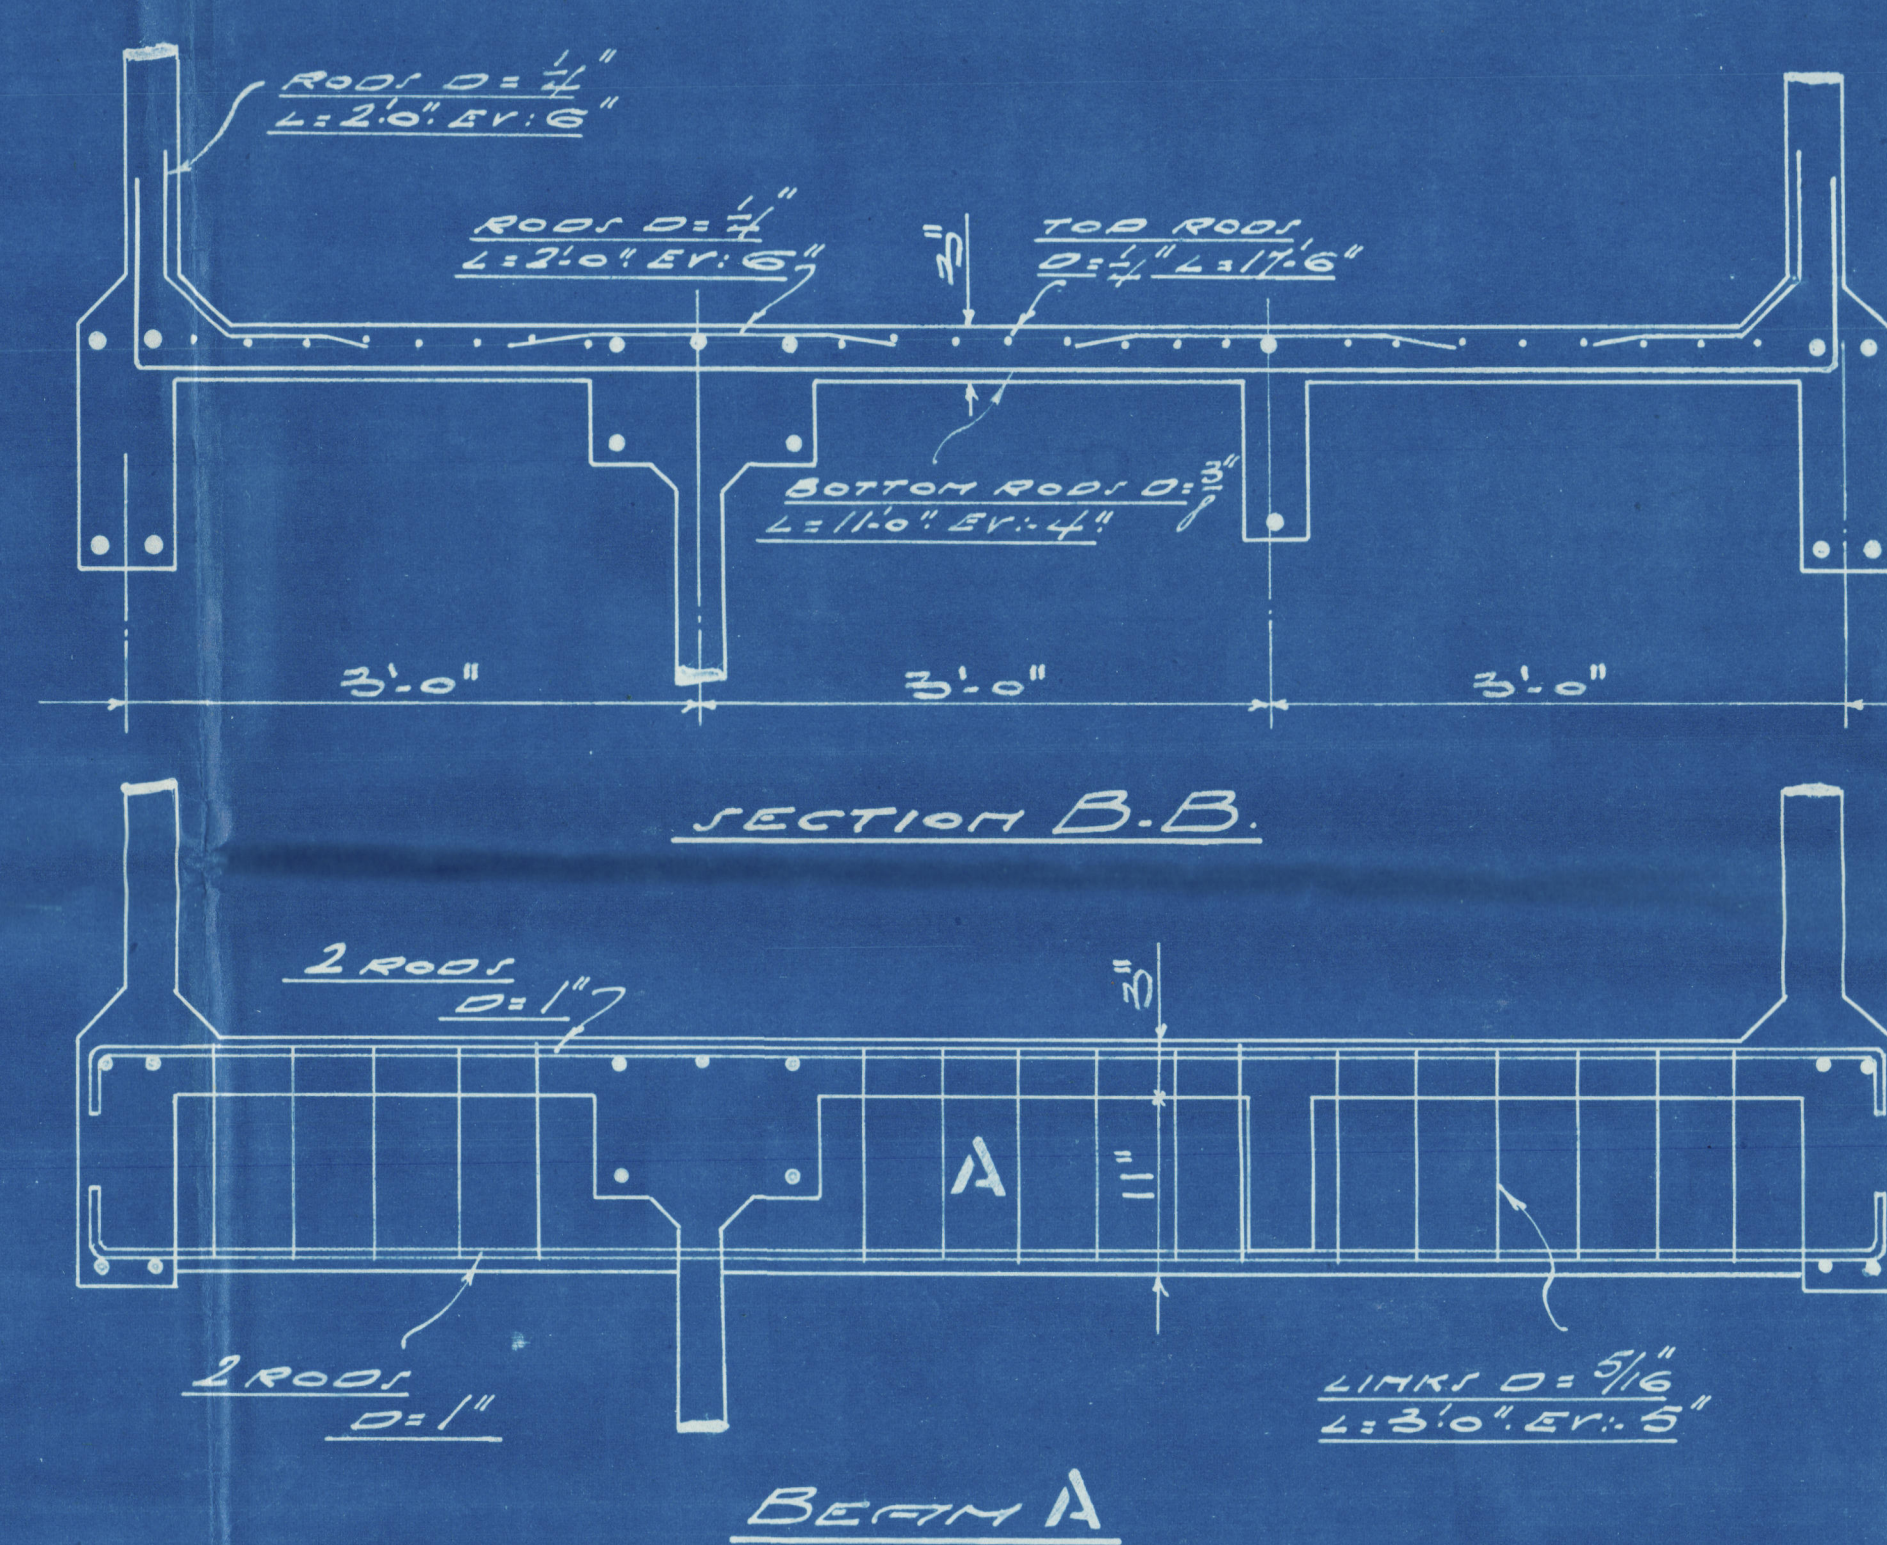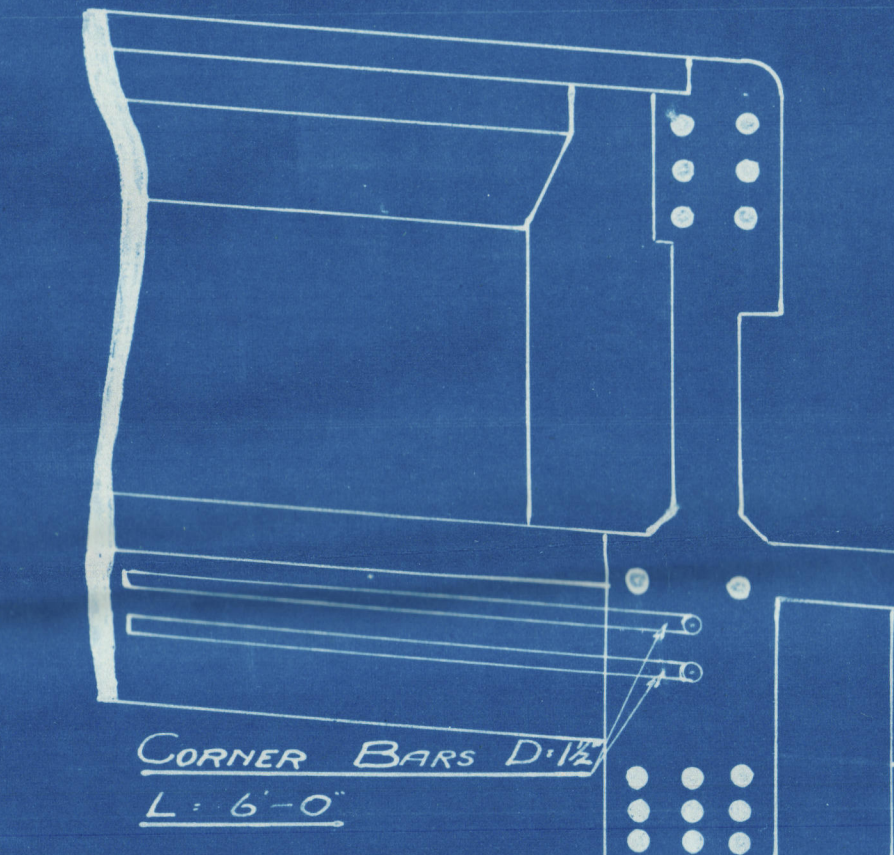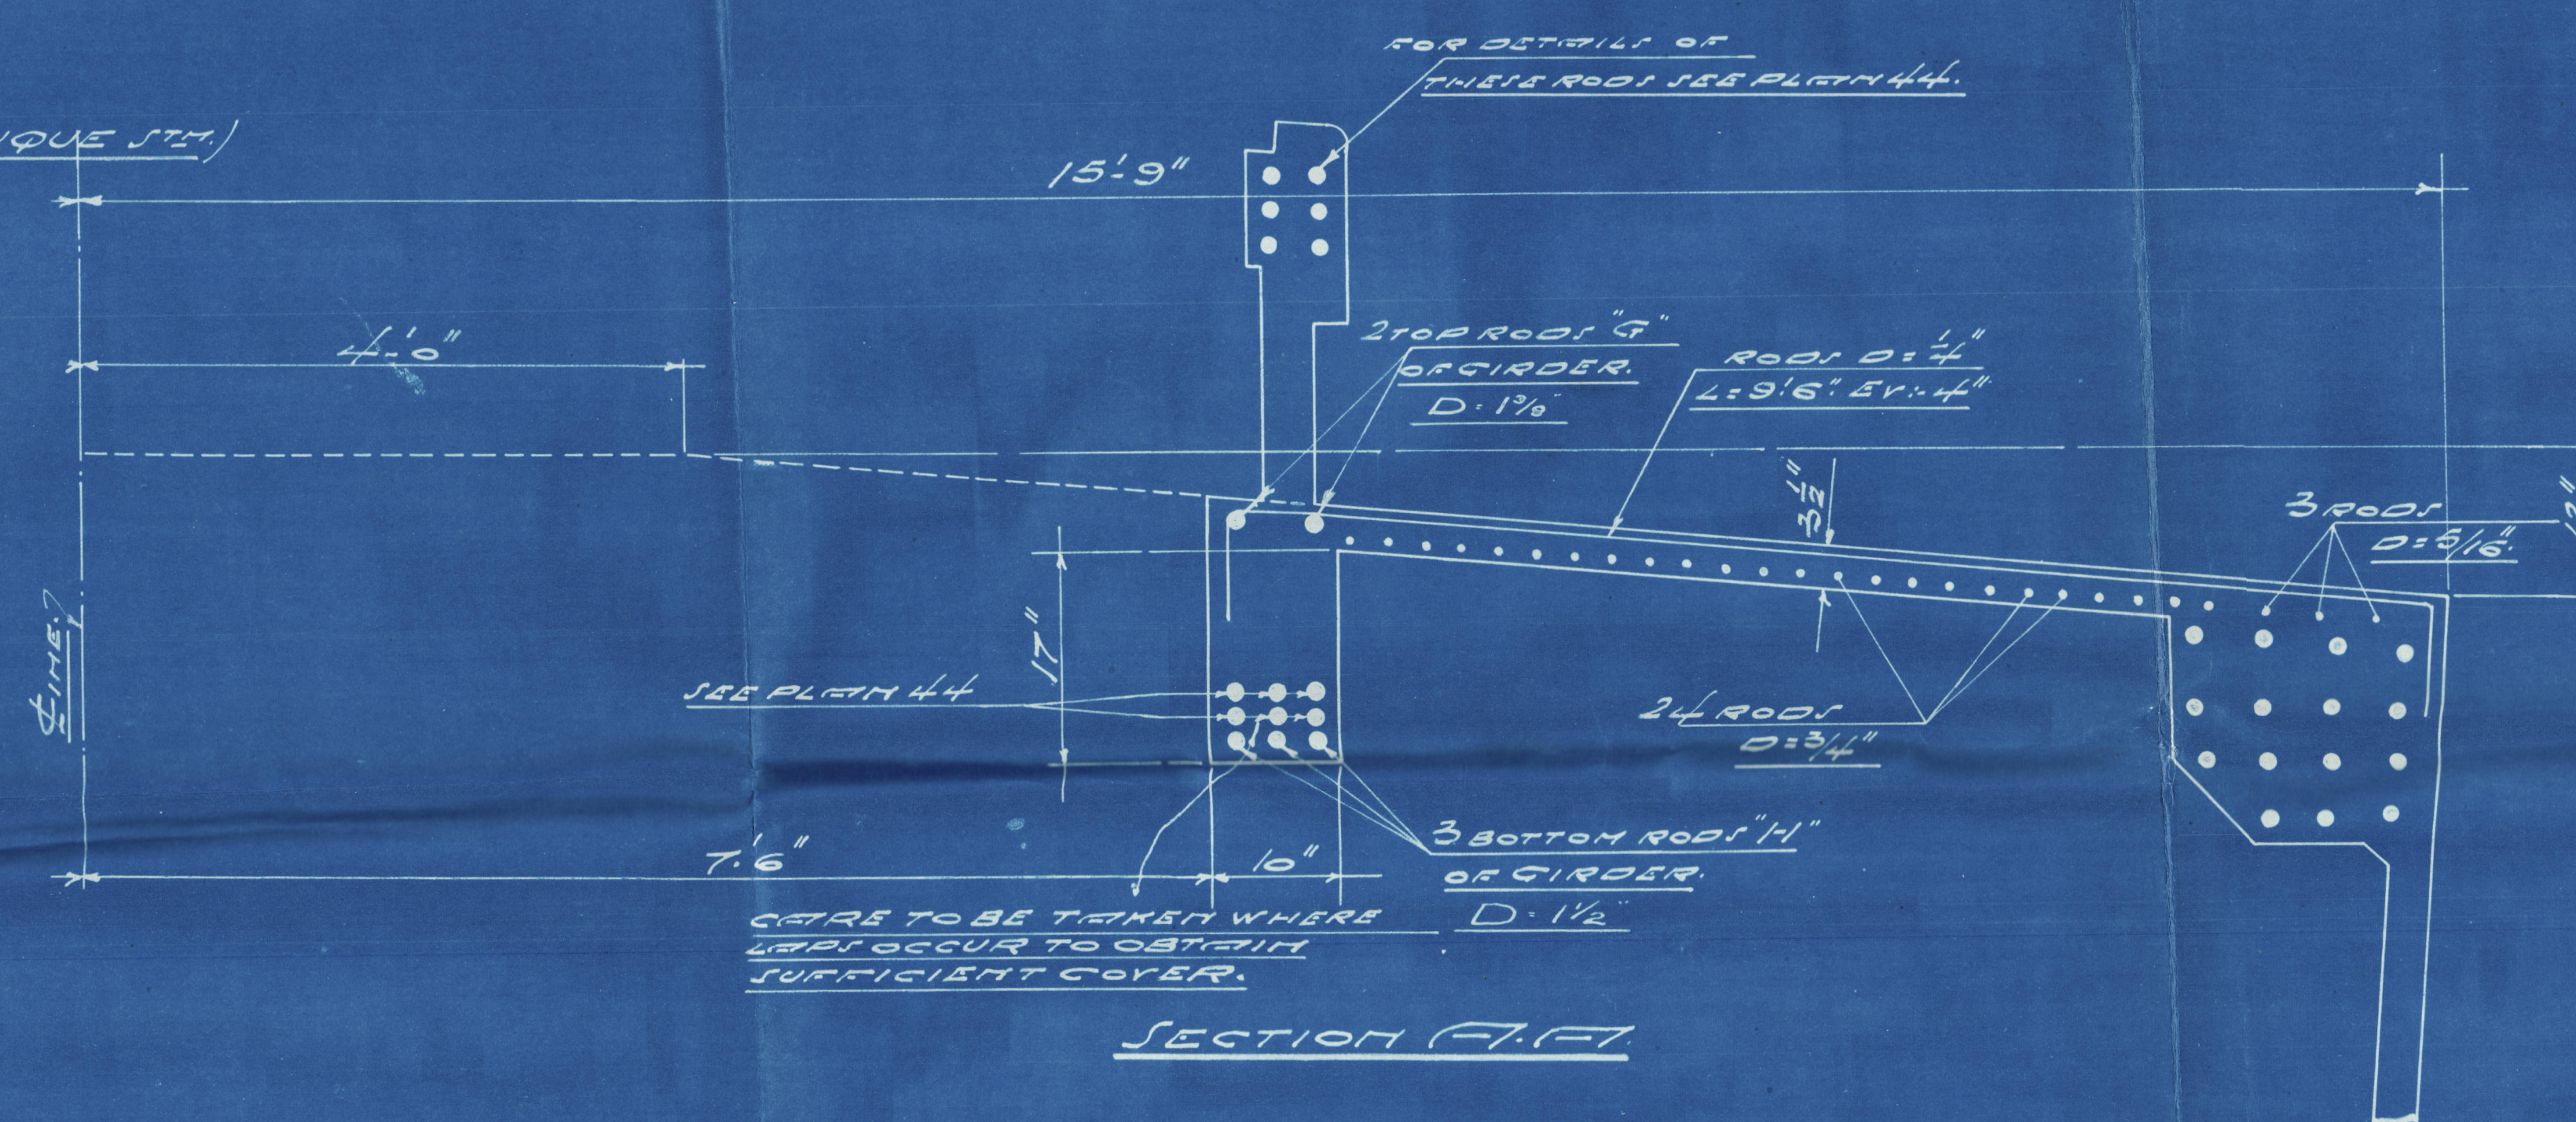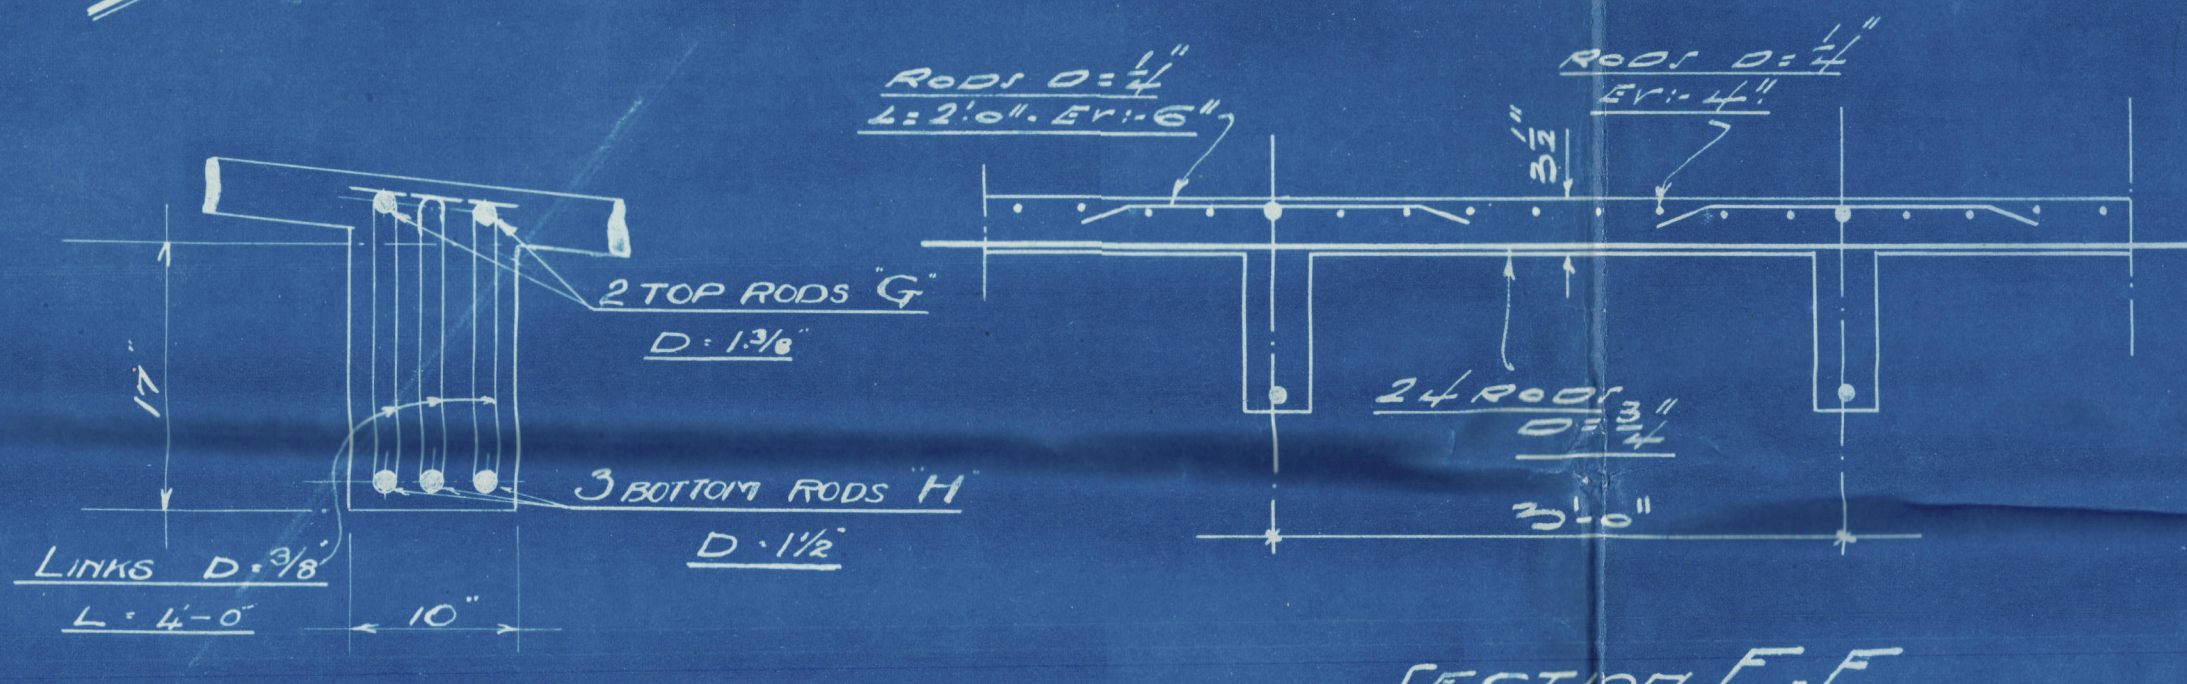

FOR DETAILS OF FIXINGS SEE F.C.S.C.C. DRAWINGS.

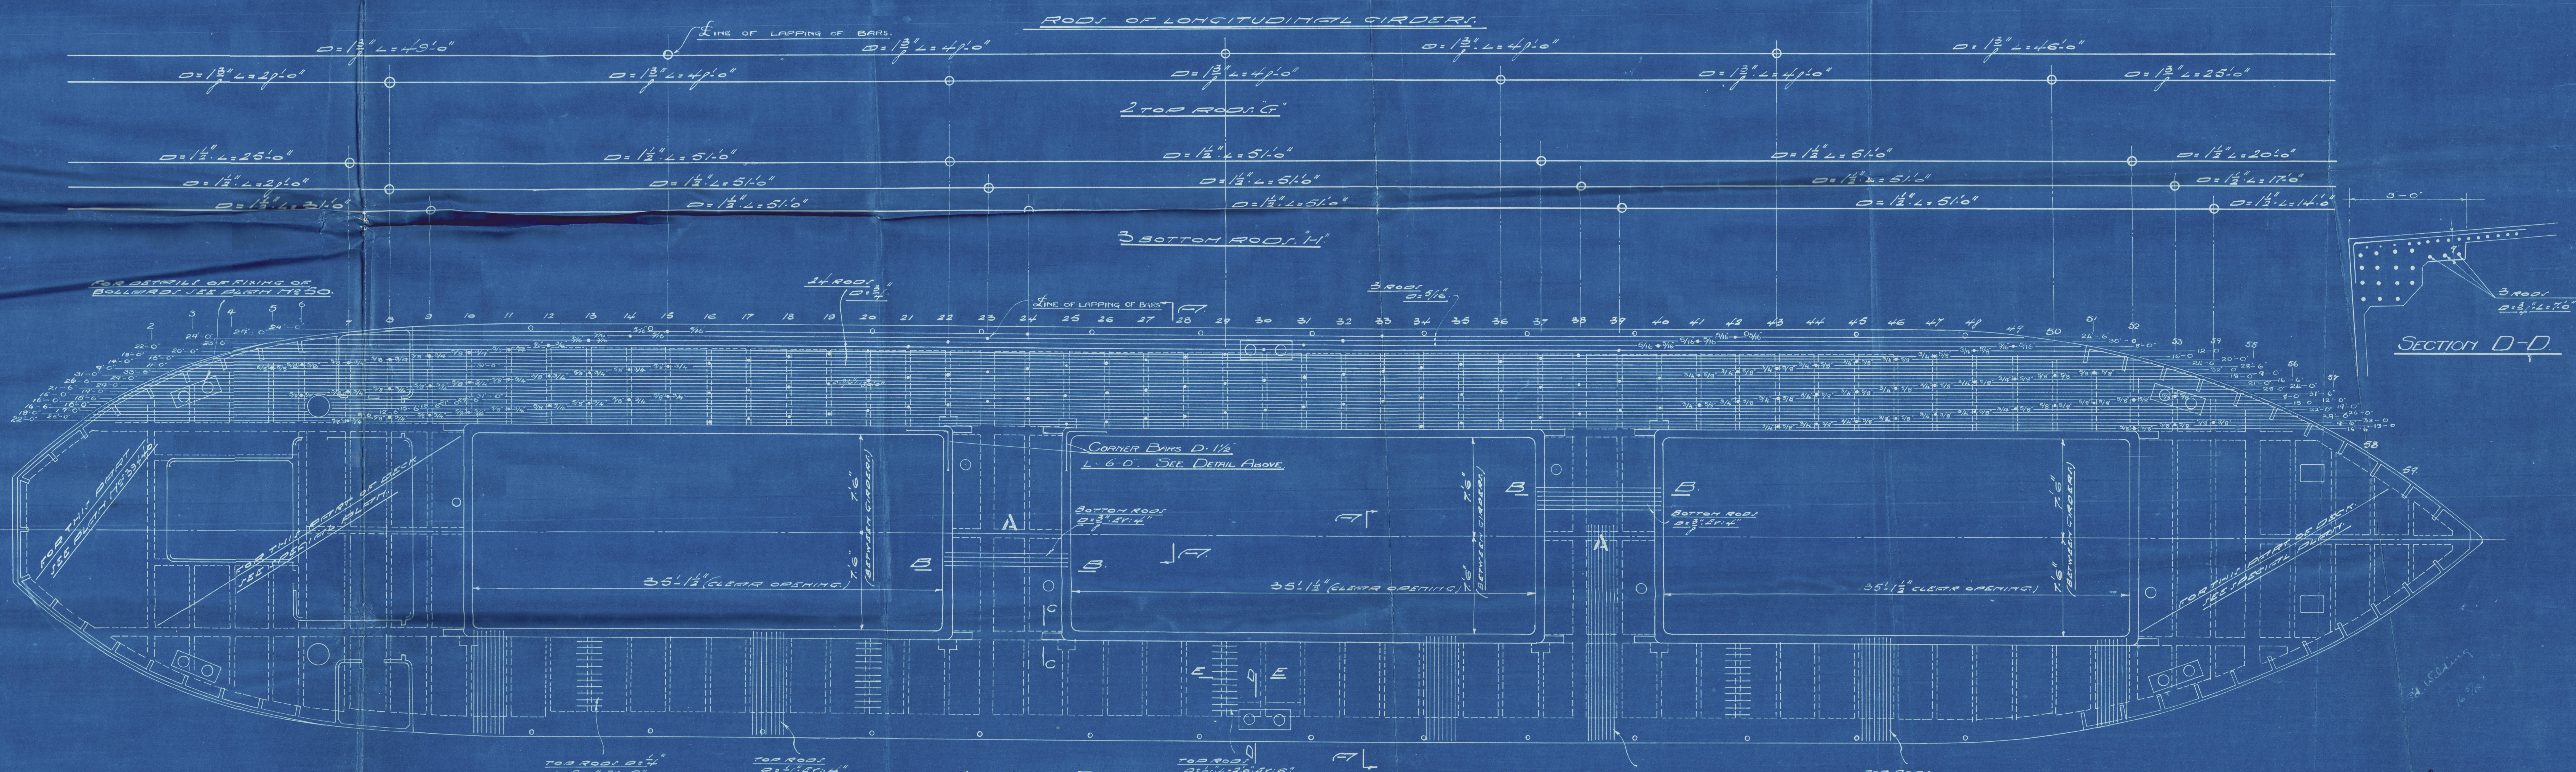

NOTE:-  
FOR FURTHER DETAILS OF DECK  
SEE PLATE 42, 44, 45, AND 50.

LAPPING OF BARS

1/4" DIAM	2 - 0'
5/16"	3 - 0'
3/8"	3 - 0'
1/2"	3 - 0'
5/8"	6 - 0'
3/4"	6 - 0'

PLAN:  
SCALE 4'-0" TO ONE INCH.

L.C. MOUCHET & PARTNERS  
CIVIL ENGINEERS  
3 VICTORIA ST.  
WESTMINSTER, ENGLAND




Deck

RETAIN

Ferro Concrete Dumb Barge

Breakdyke

Low Rpt 8213,

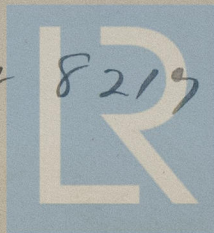

© 2021

Lloyd's Register  
W702-0199  
Foundation