
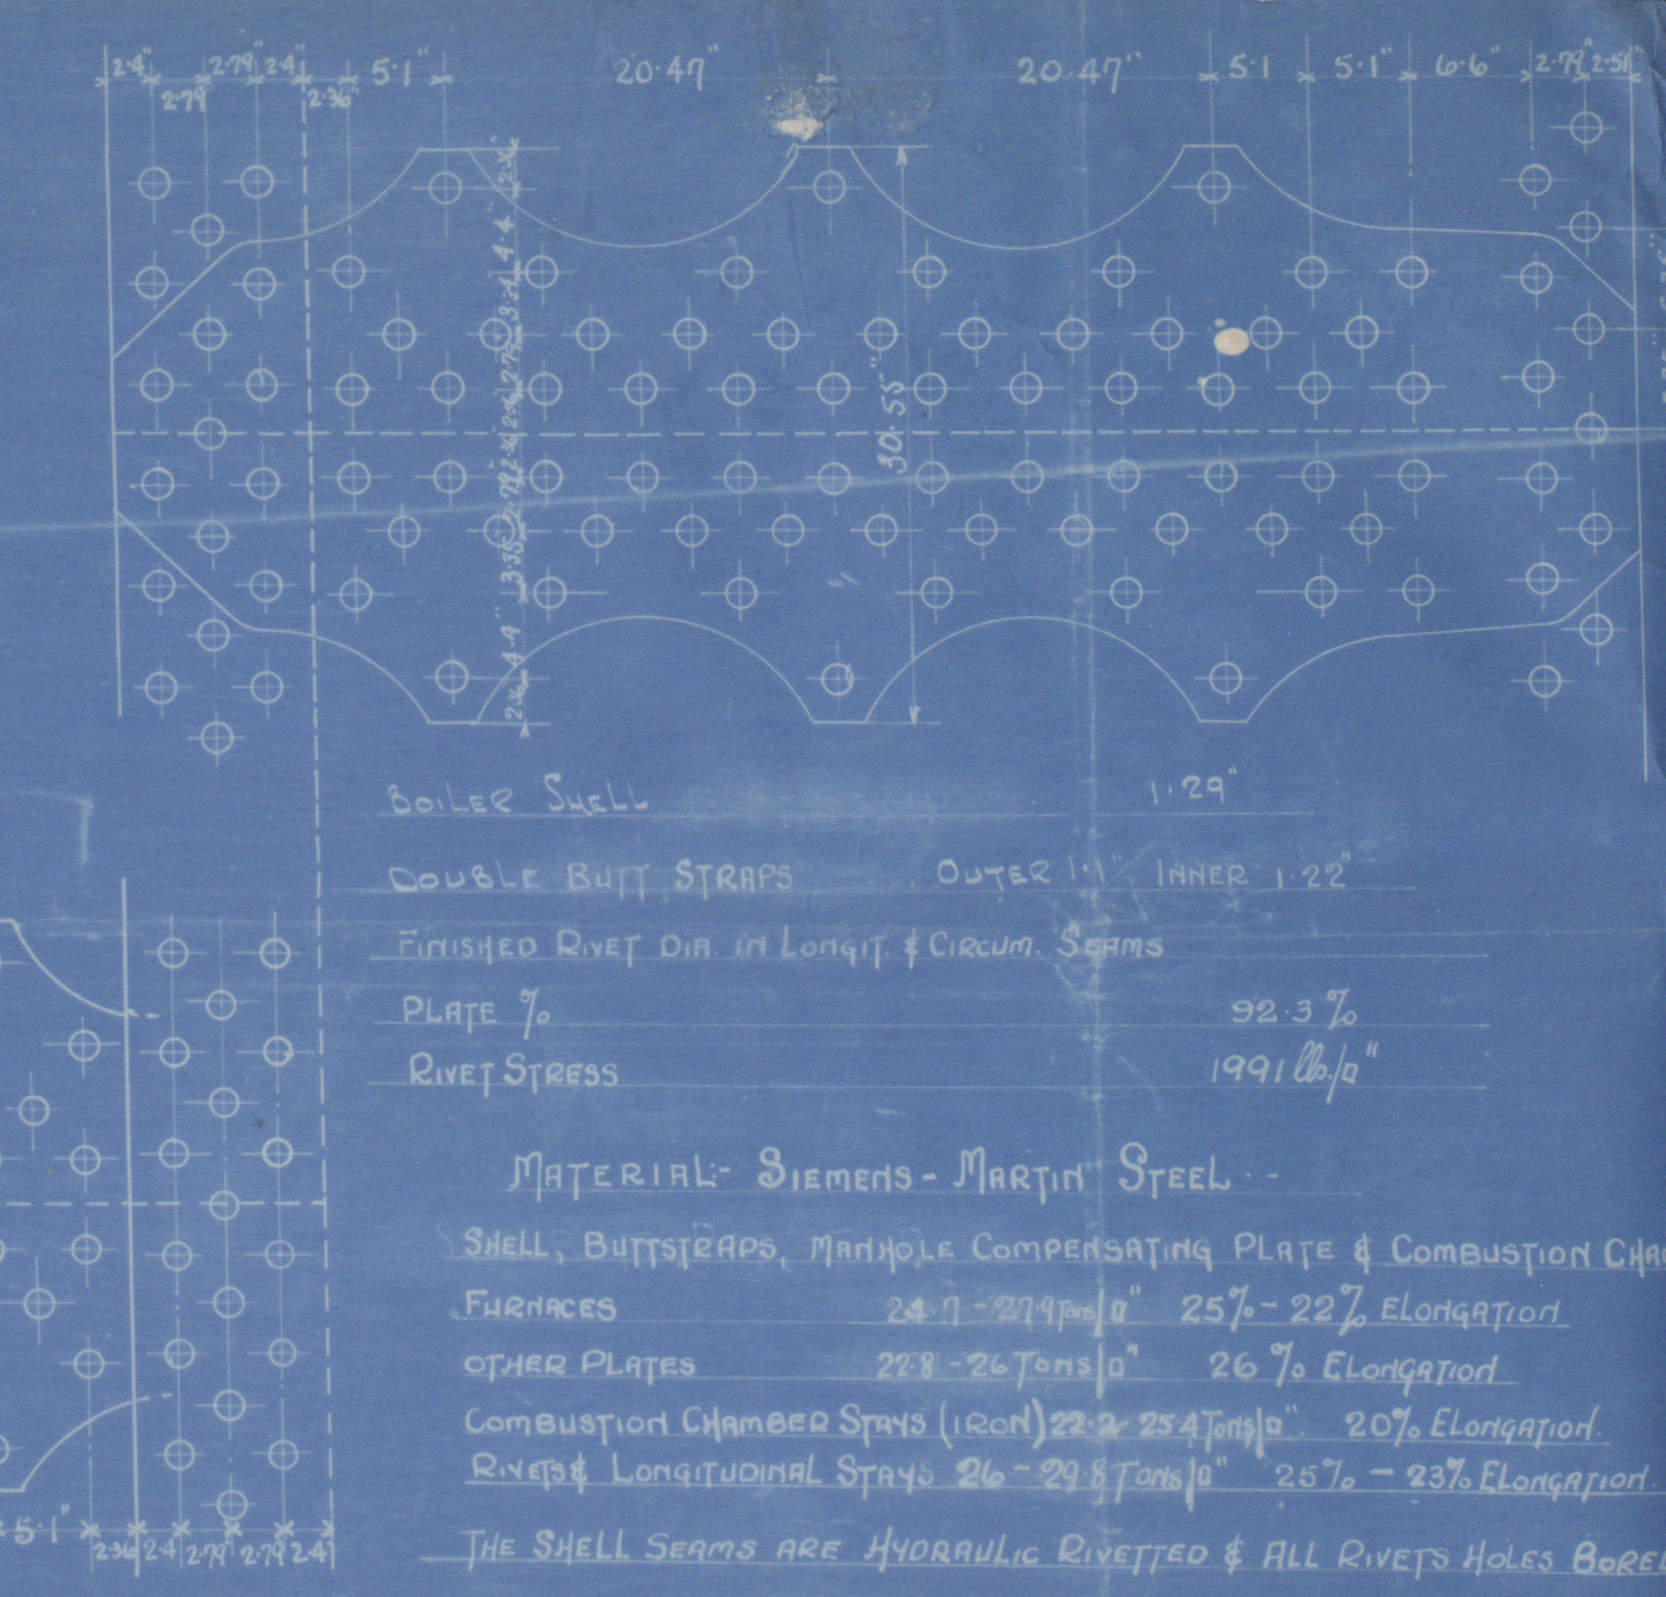
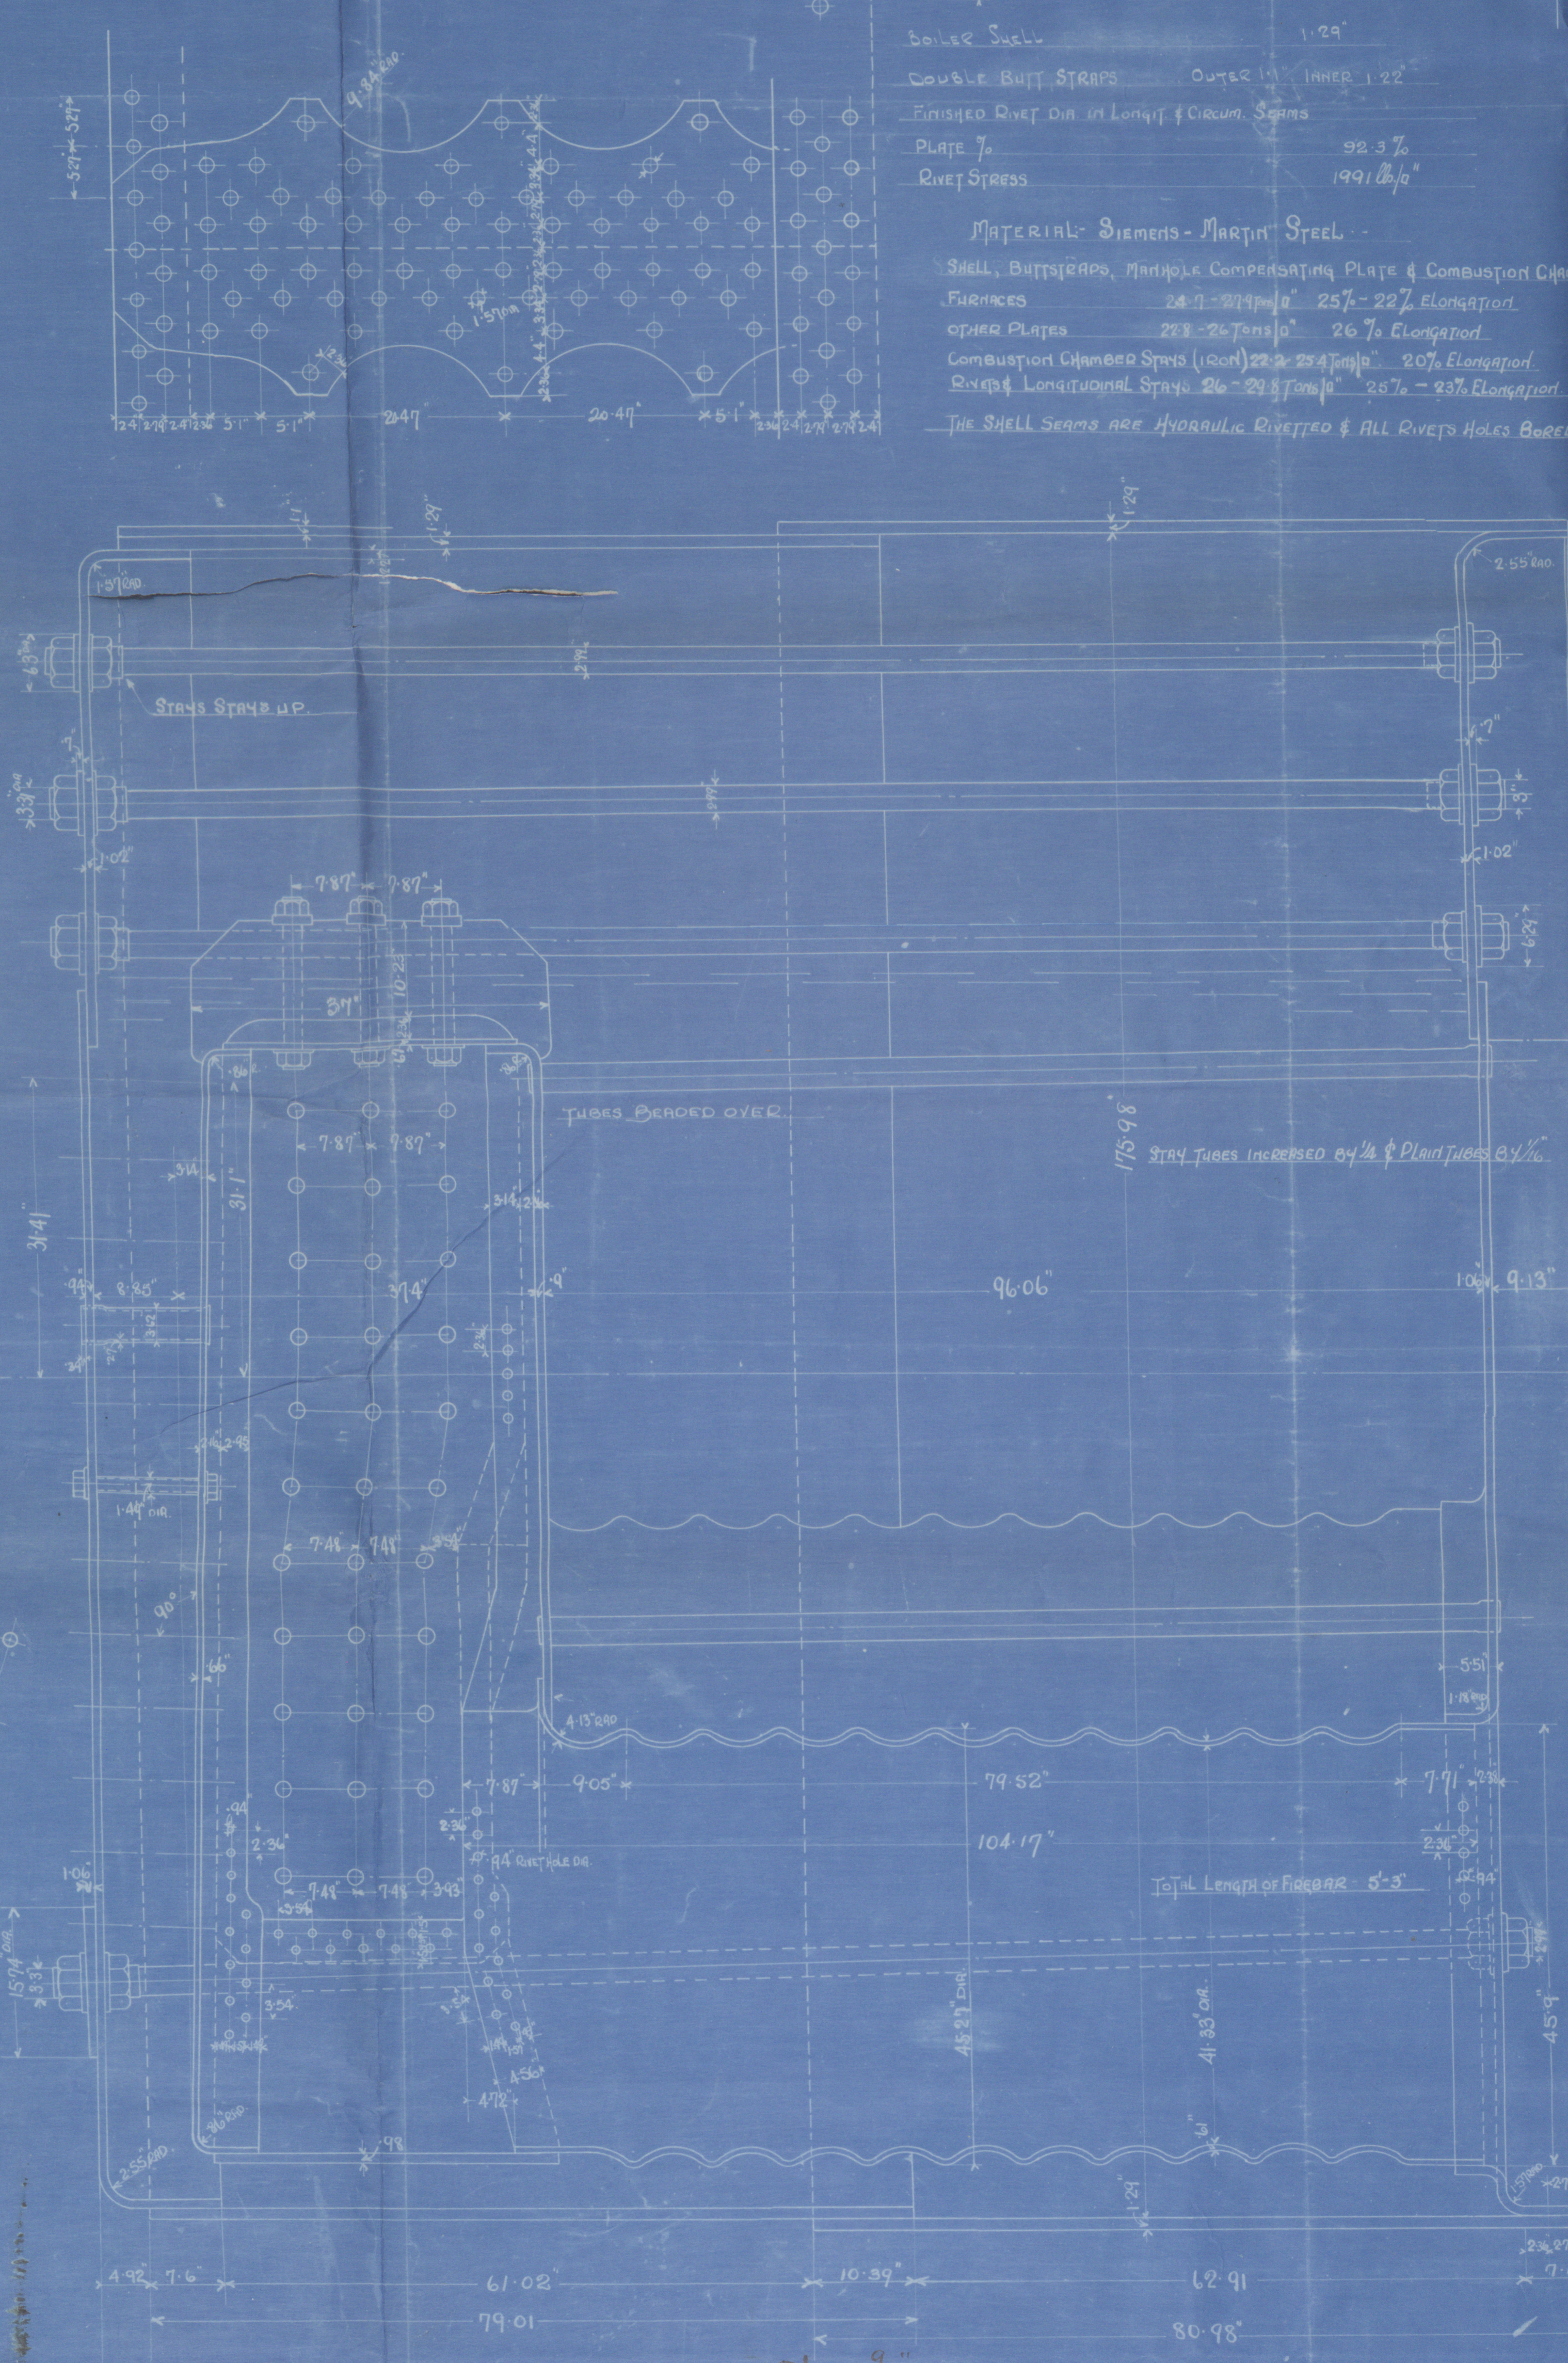



HEATING SURFACE FOR 4-BOILERS - 9920 sq  
 GROSS AREA FOR 4-BOILERS - 217 sq

Heating Surfaces

|                       |             |
|-----------------------|-------------|
| 3 Furnaces            | 145.2       |
| 327 Tubes             | 2096        |
| 3 Combustion Chambers | 248.6       |
| Front Plates          | 32.2        |
| <b>Total</b>          | <b>2480</b> |

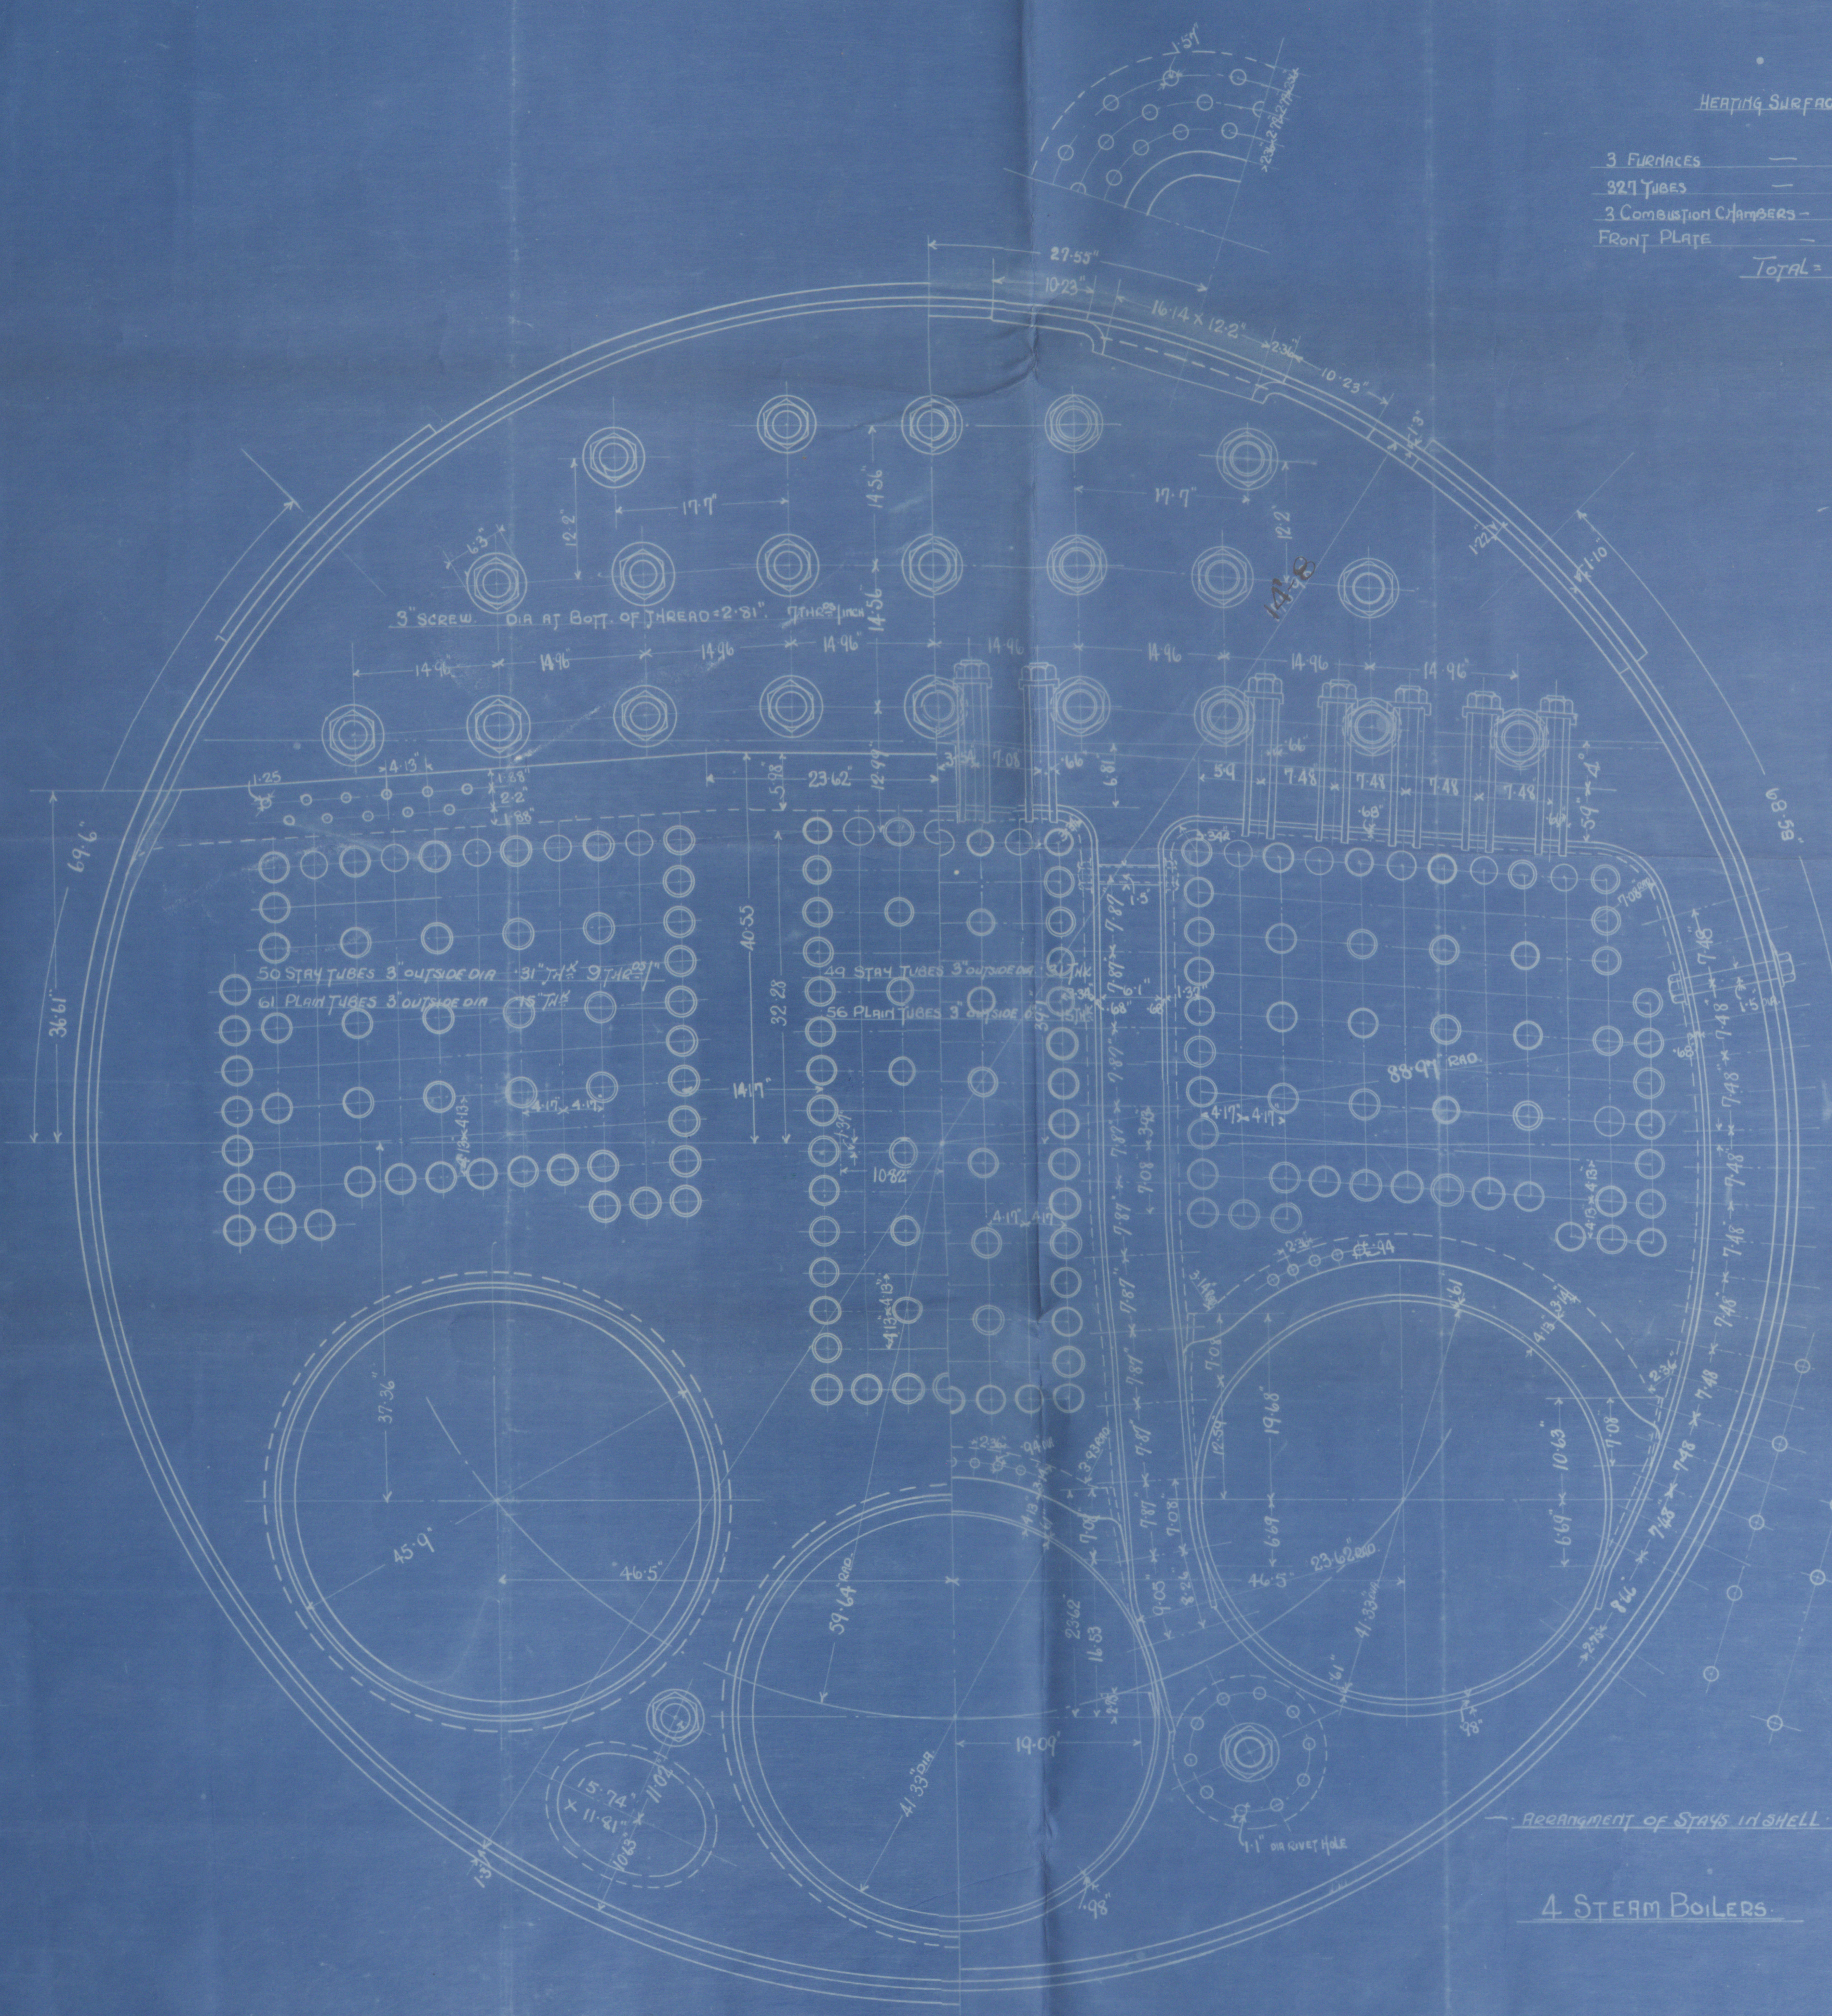

gross area for one boiler = 544 sq  
 STEAM PRESSURE = 14 atm = 199 lps/sq in

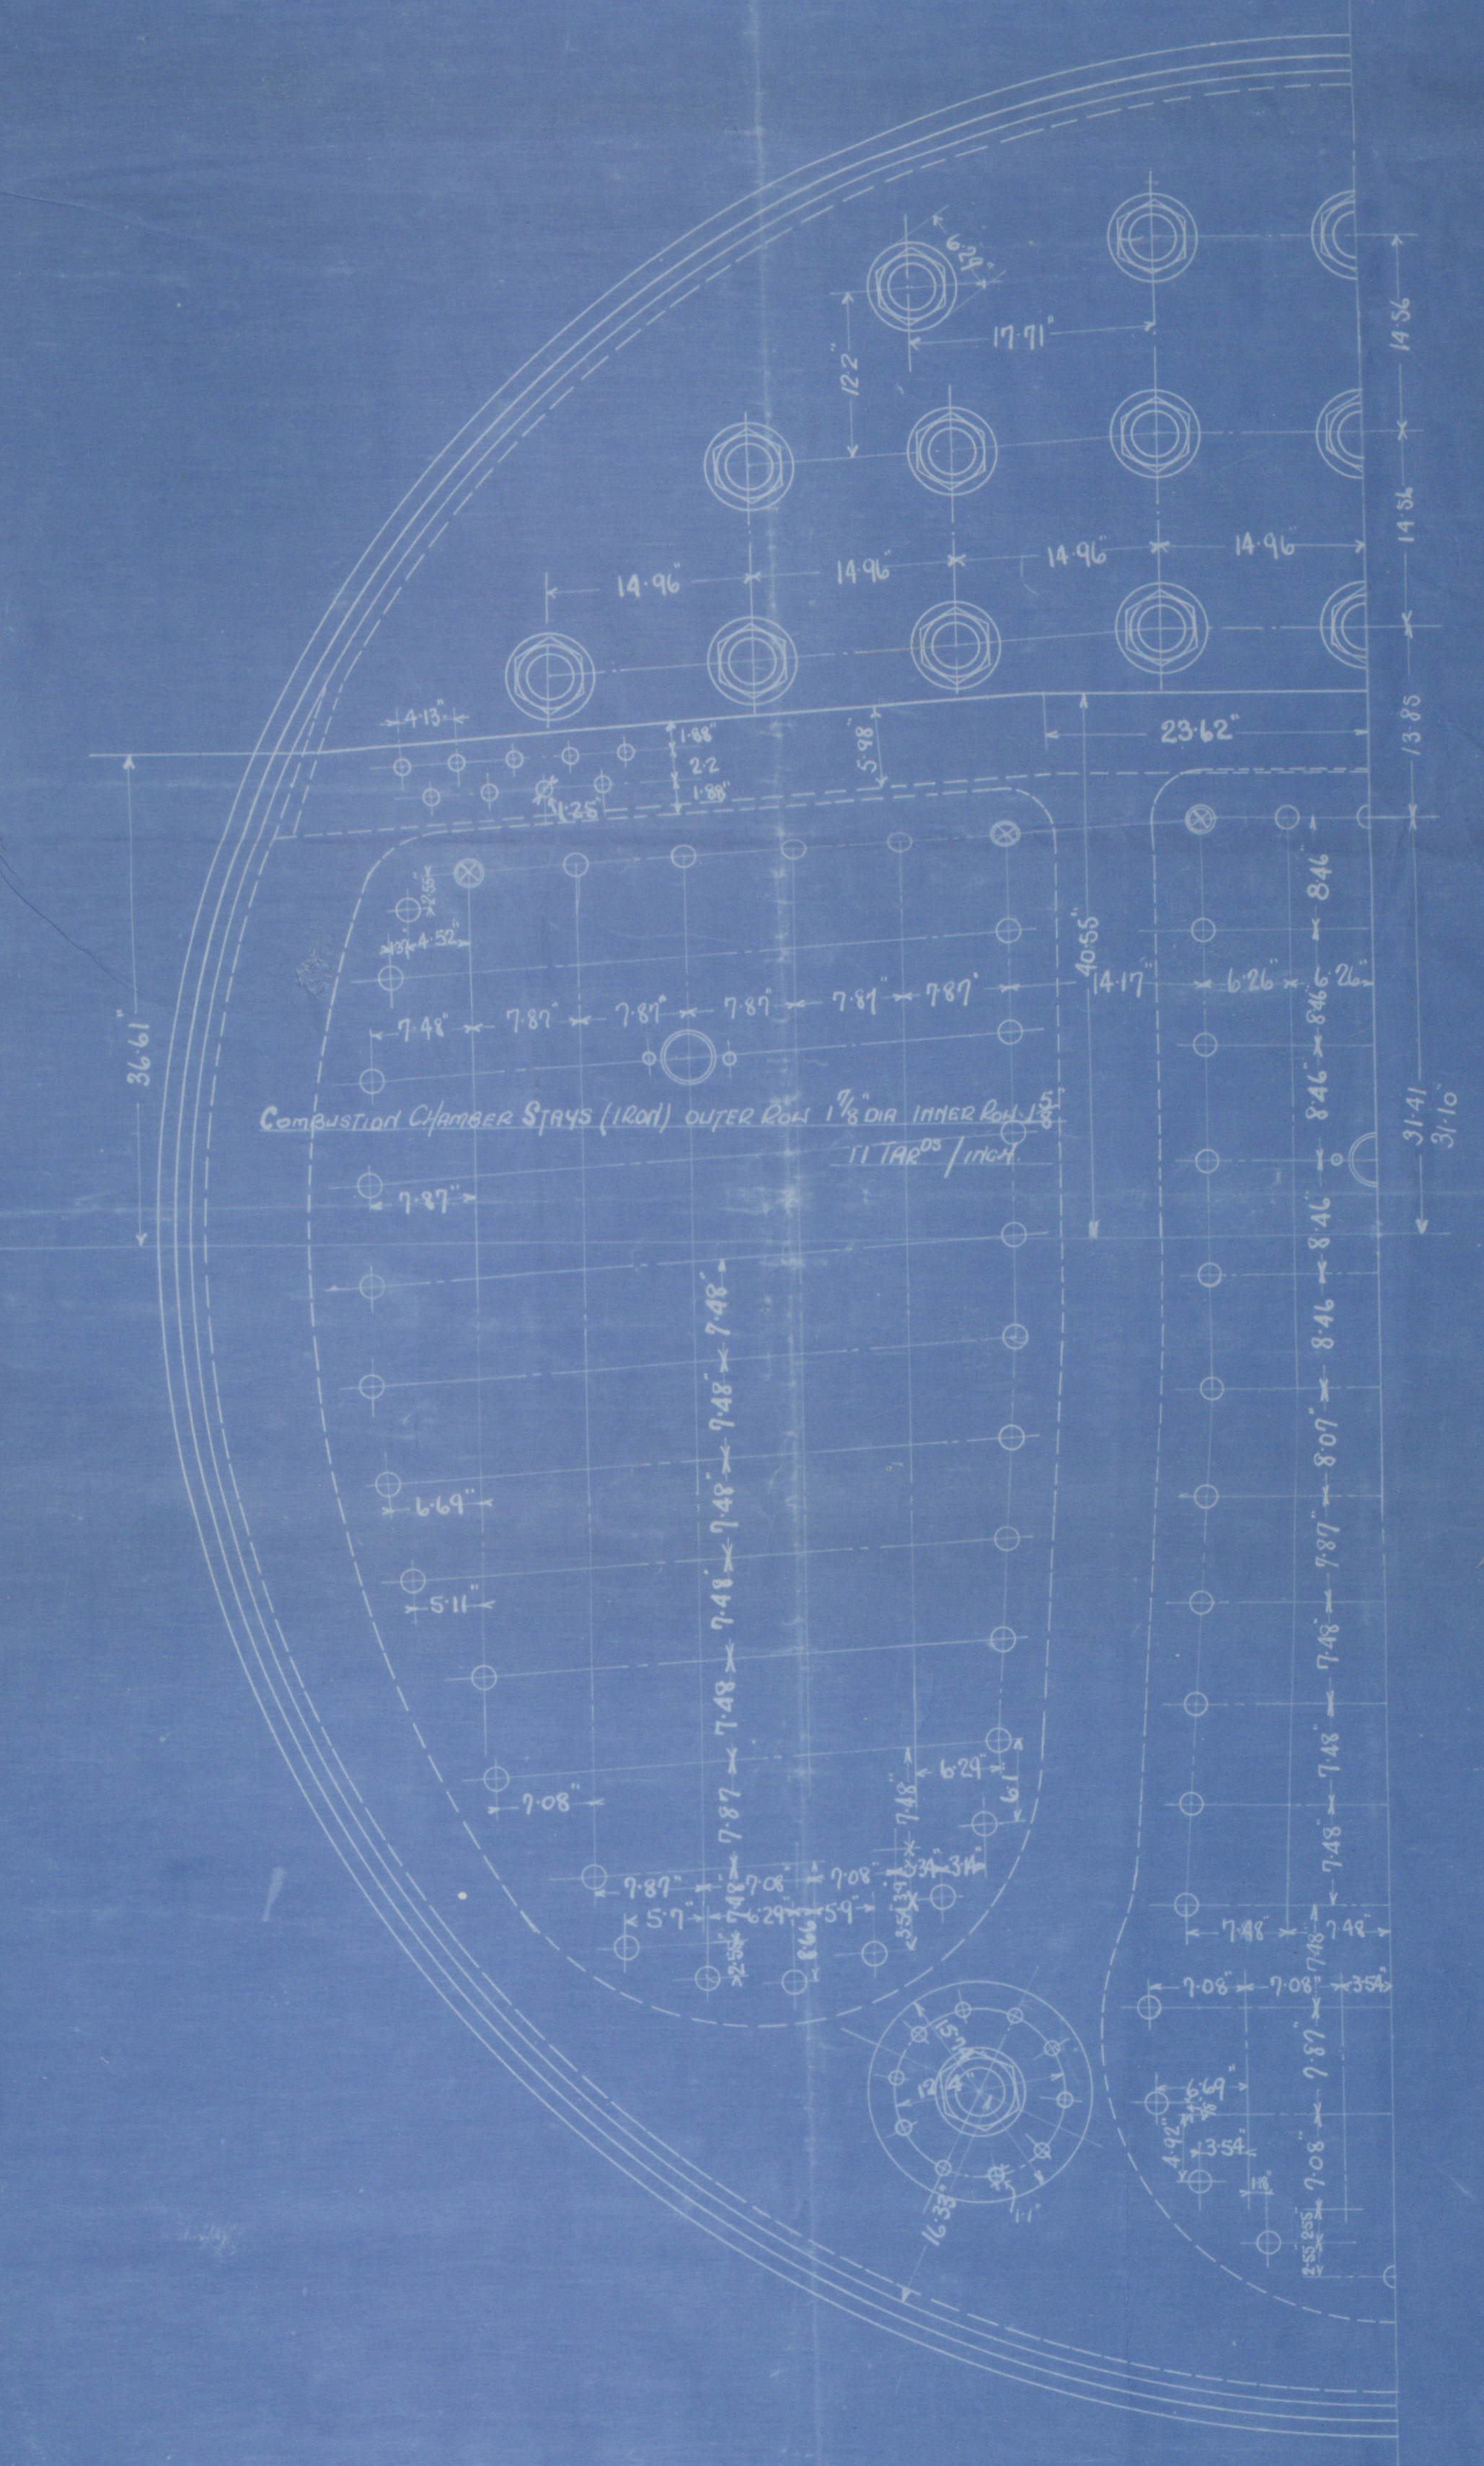

MAIN BOILER



S. S. "Rudelsburg"

now

"City of Westminster"

Main Barley Plan

W. P. 200 lbs per D.



© 2020

Lloyd's Register  
Foundation