

S.S. MOYALLON.

DIMENSIONS 142'-0" x 25'-0" x 12'-6" MOULDED.

Scale 1/2" = 1' 0"

CLASSED 100A1 AT LLOYDS AND BUILT UNDER SPECIAL SURVEY.



BRIDGESIDE PLATING 26'.
STRINGER PLATE 27'-26'.
ANGLE 3'-3" x 25'.
TIES 6' x 26'.
FORECASTLE SIDE PLATING 26'.
STRINGER PLATE 14'-26'.
ANGLE 3'-3" x 25'.

RAISED QUARTER DECK 78' 75'-4" ABOVE MAIN DECK.
BRIDGE DECK 8'-75' x 7'-0".
FORECASTLE DECK 22'-0" x 7'-0".
CASING 45'-5' x 6'-5" QUARTER.

5336-36.
QUARTER DECK 315-00.
BRIDGE DECK 45-94.
FORECASTLE DECK 115-50.
CASING 147-87.
5960-67.

TRANSVERSE N° (B-D) 37-58 d TO MAIN D° 11'33.
LONGITUDINAL N° L (B-D) 533636 d TO QUARTER D° 15'33.
DINL (QUARTER D°) 8'5.
DINL (MAIN D°) 11'2.

QUARTER DECK BEAMS 5'-3" x 35' ANGLE KNEES 15' x 30'.
MAIN DECK BEAMS 5'-3" x 35' ANGLE KNEES 15' x 30'.
BRIDGE DECK BEAMS 4'-3" x 38' ANGLE KNEES 12' x 30'.
FO'CLE DECK BEAMS 7'-3" x 35' BULB ANGLE KNEES 17' x 35'.
FORE PEAK BEAMS 4'-3" x 34' ANGLE KNEES 12' x 30'.

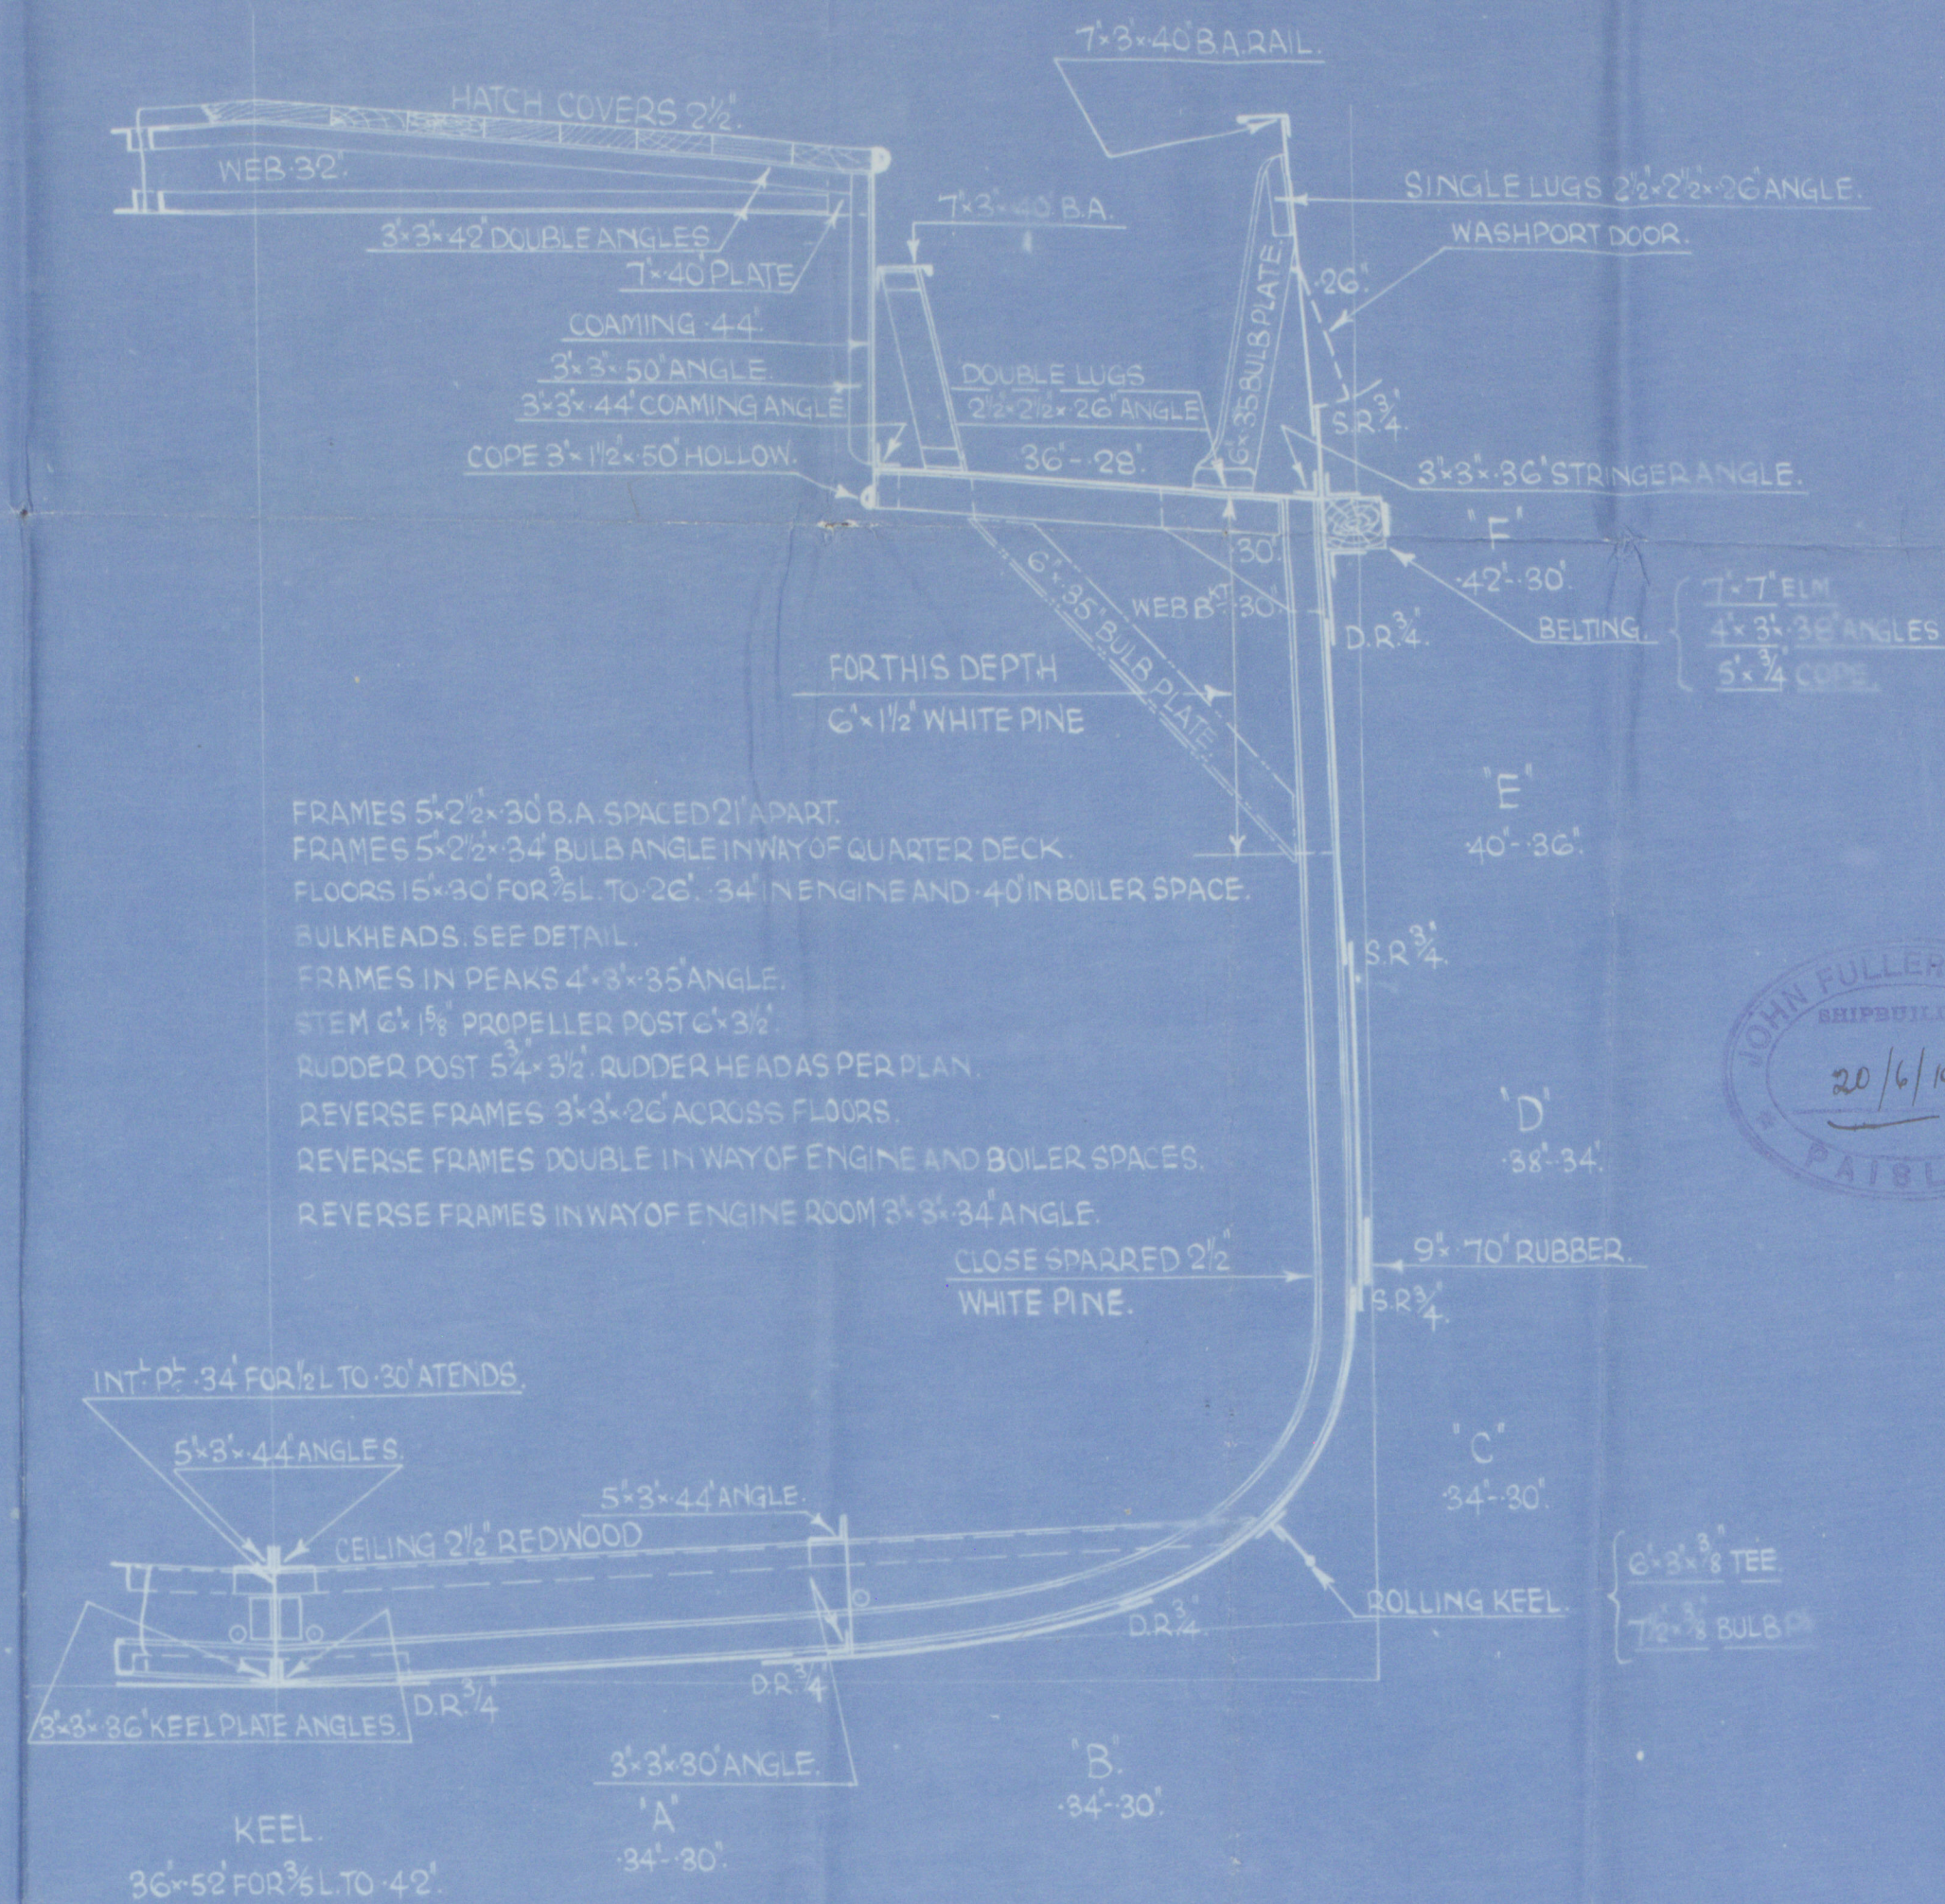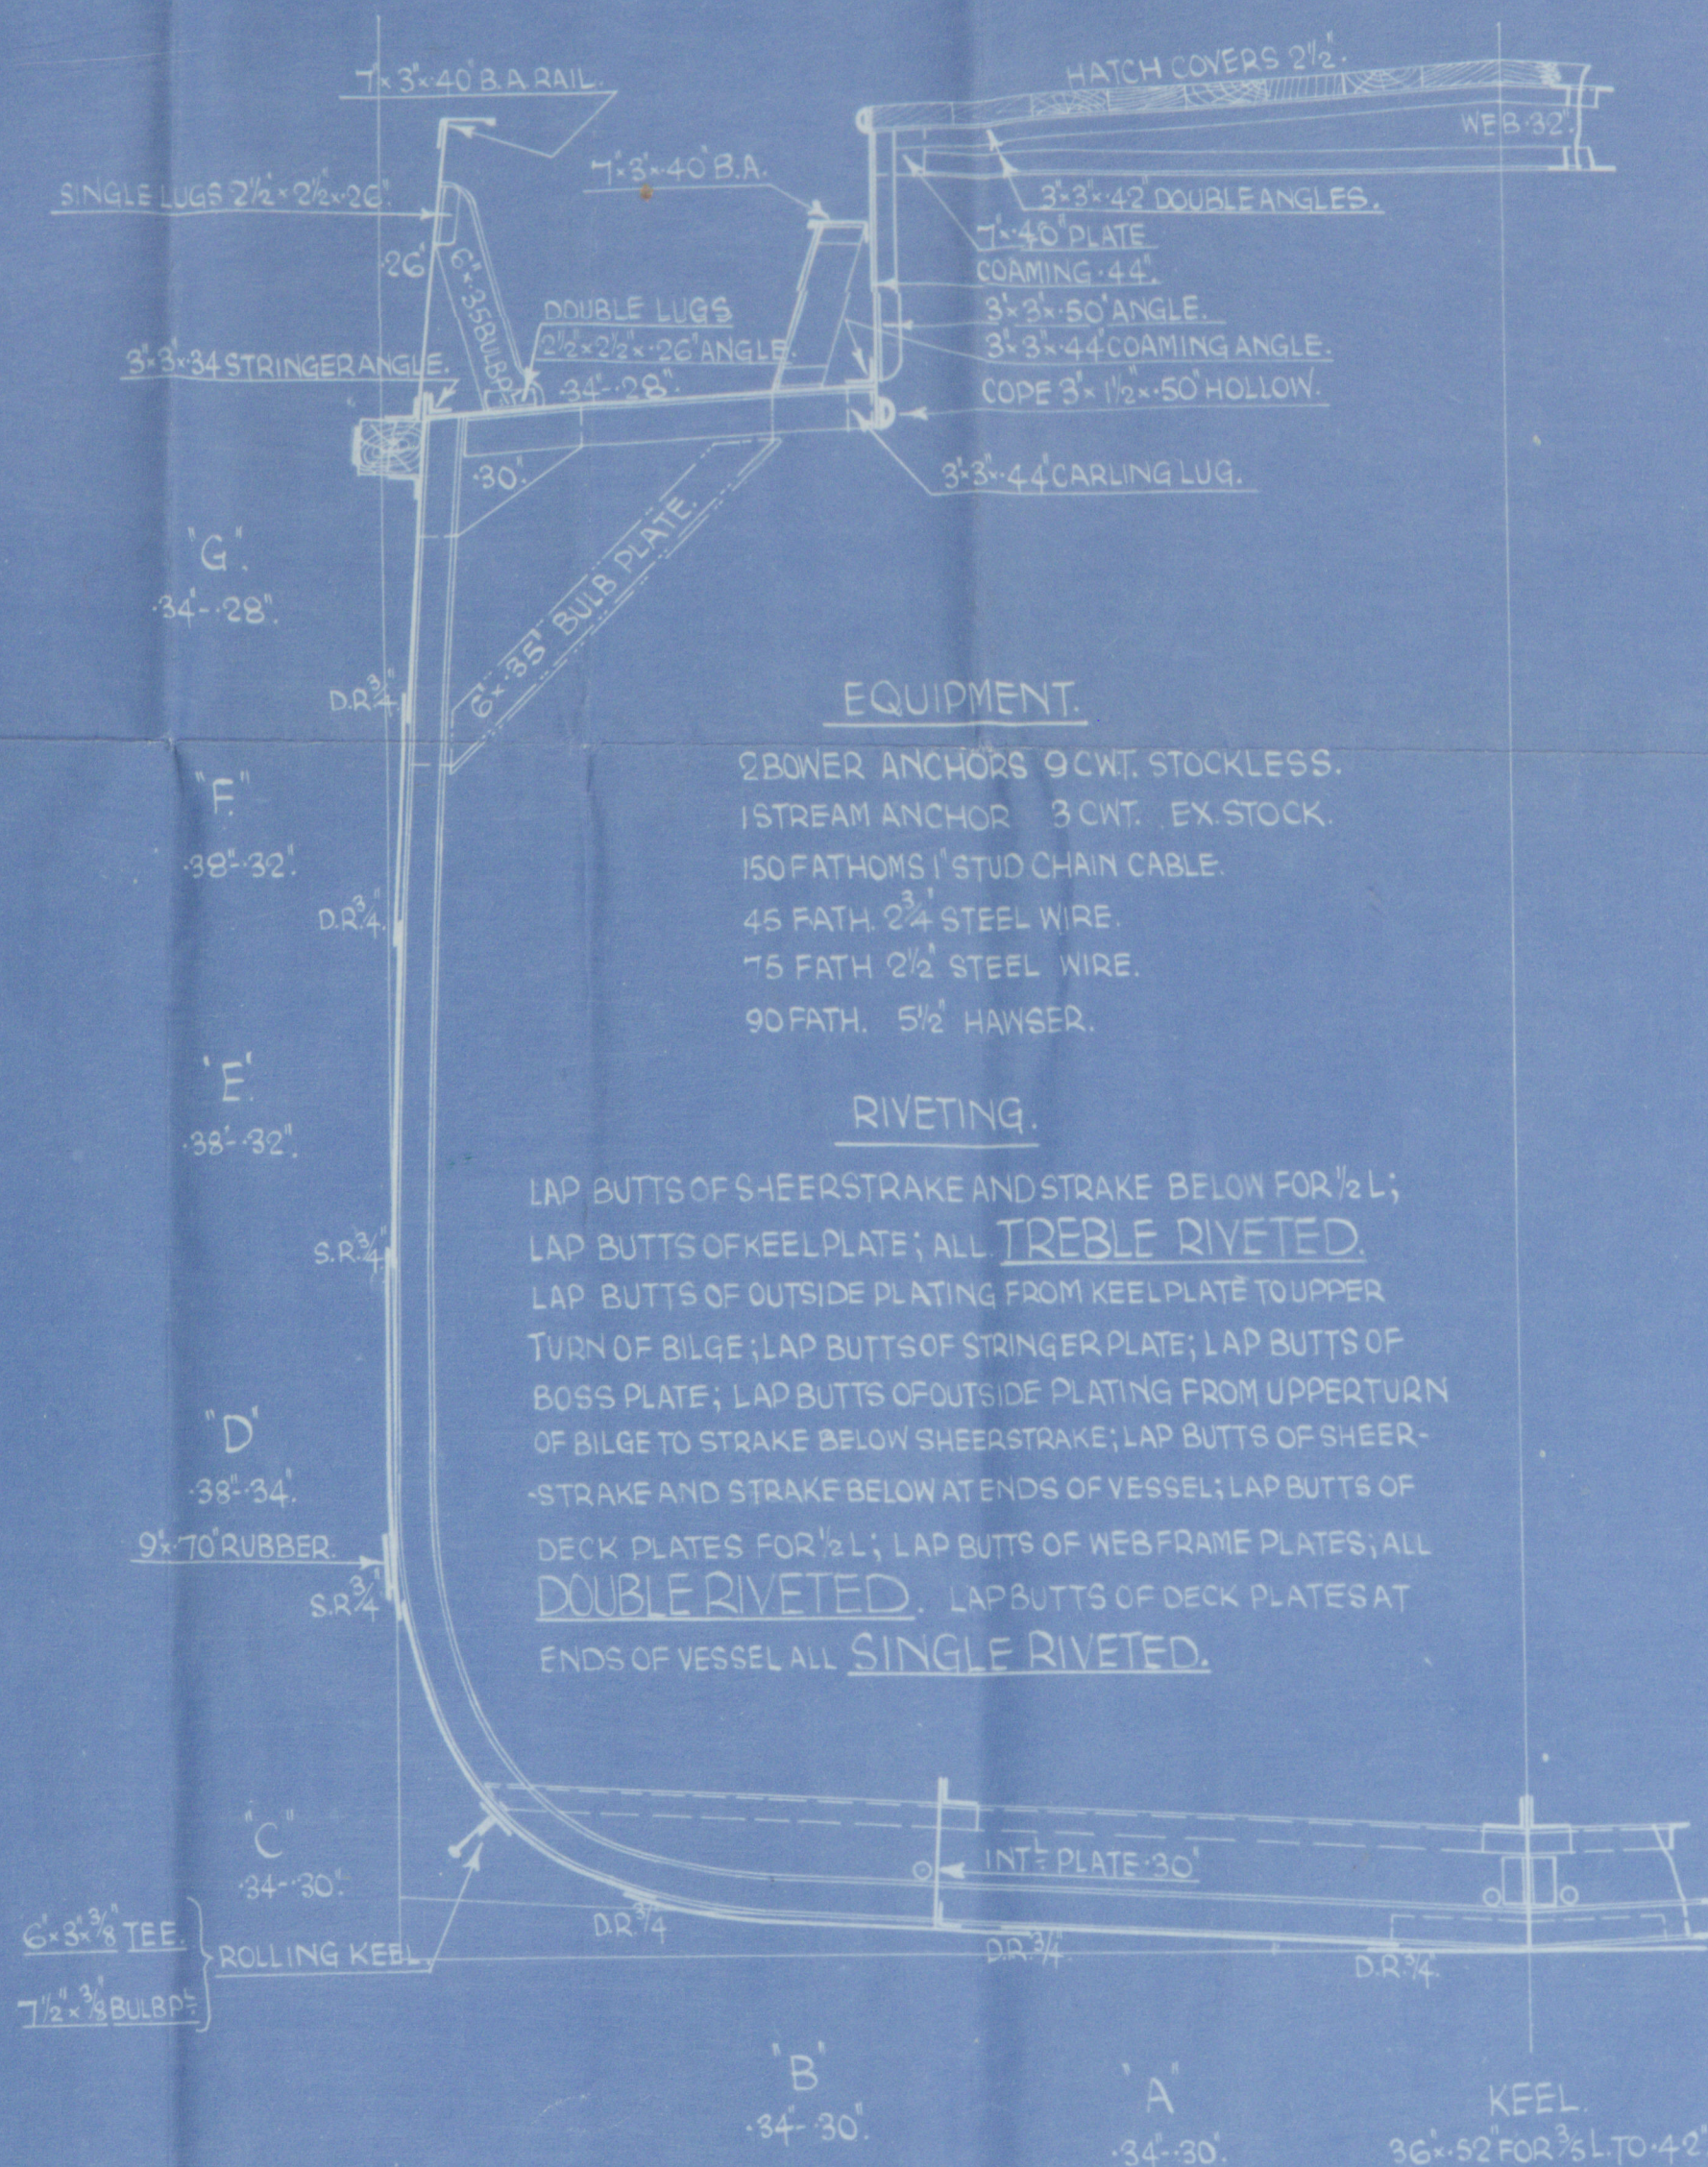

BUILDERS.


*J. Fullerton & Co Ltd
Paisley.*

YARD No.

262

PLAN.

Midship Section

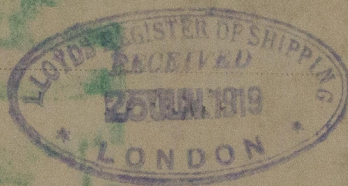

SHIP'S NAME,

S/S "Mayallon"

GLASGOW REPORT No

388 65

W706-0026



© 2020

Lloyd's Register
Foundation