


DONKEY BOILER N^{os} 578-9 & 581.

SCALE 1 INCH = 1 FOOT

WORKING PRESSURE = 70 LBS. PER INCH


5'-0" DIAM.

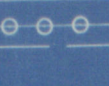

HANDHOLE 6" x 9"
 RING 3" THICK
 HANDHOLE AT FRONT
 OF TUBE ONLY

**HANDING 6" UP
AT THIS END OF TUBE
ONLY**

SHANDHOLES 6" X 4" AT BOTTOM OF WATERSPOUT

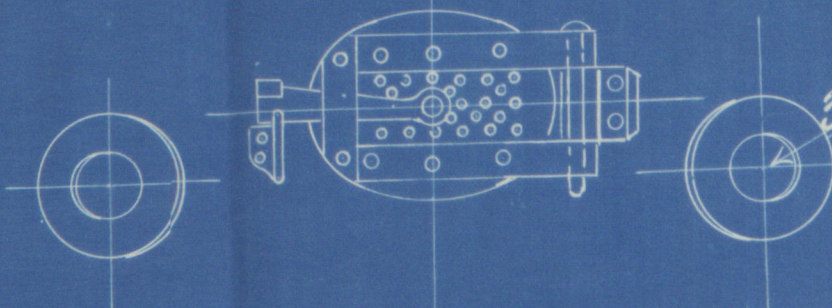

2'-9"

Muir Houston
Donkey Boilers

Nos 578

579

581

W. P.

"The President"

"The Sultan"

"The President"

Glasgow r/h no 22223

"The Sultan"

Glasgow r/h no 22313



© 2020

Lloyd's Register
Foundation

W726-0175