

N^o 5/3

STEEL CLASS 100 A.I. (FOR FISHING PURPOSES.)

SCALE $\frac{1}{2}$ " = 1 FOOT.

128 792 LENGTH PER RULE

8906

40077

31171

35624

8906

4453

5735-10776 2ND N^O

$$\frac{L}{B} = 5.83 \quad \frac{L}{D} = 9.64$$

EQUIPMENT.

ONE ANCHOR 5 $\frac{3}{4}$ " CNTS EX. STOCK


 $5\frac{1}{4}$

1

105 FTHMS 1 1/2" CHAIN

60 — — — 6^e HANSEN.

60 - 5 WARR.

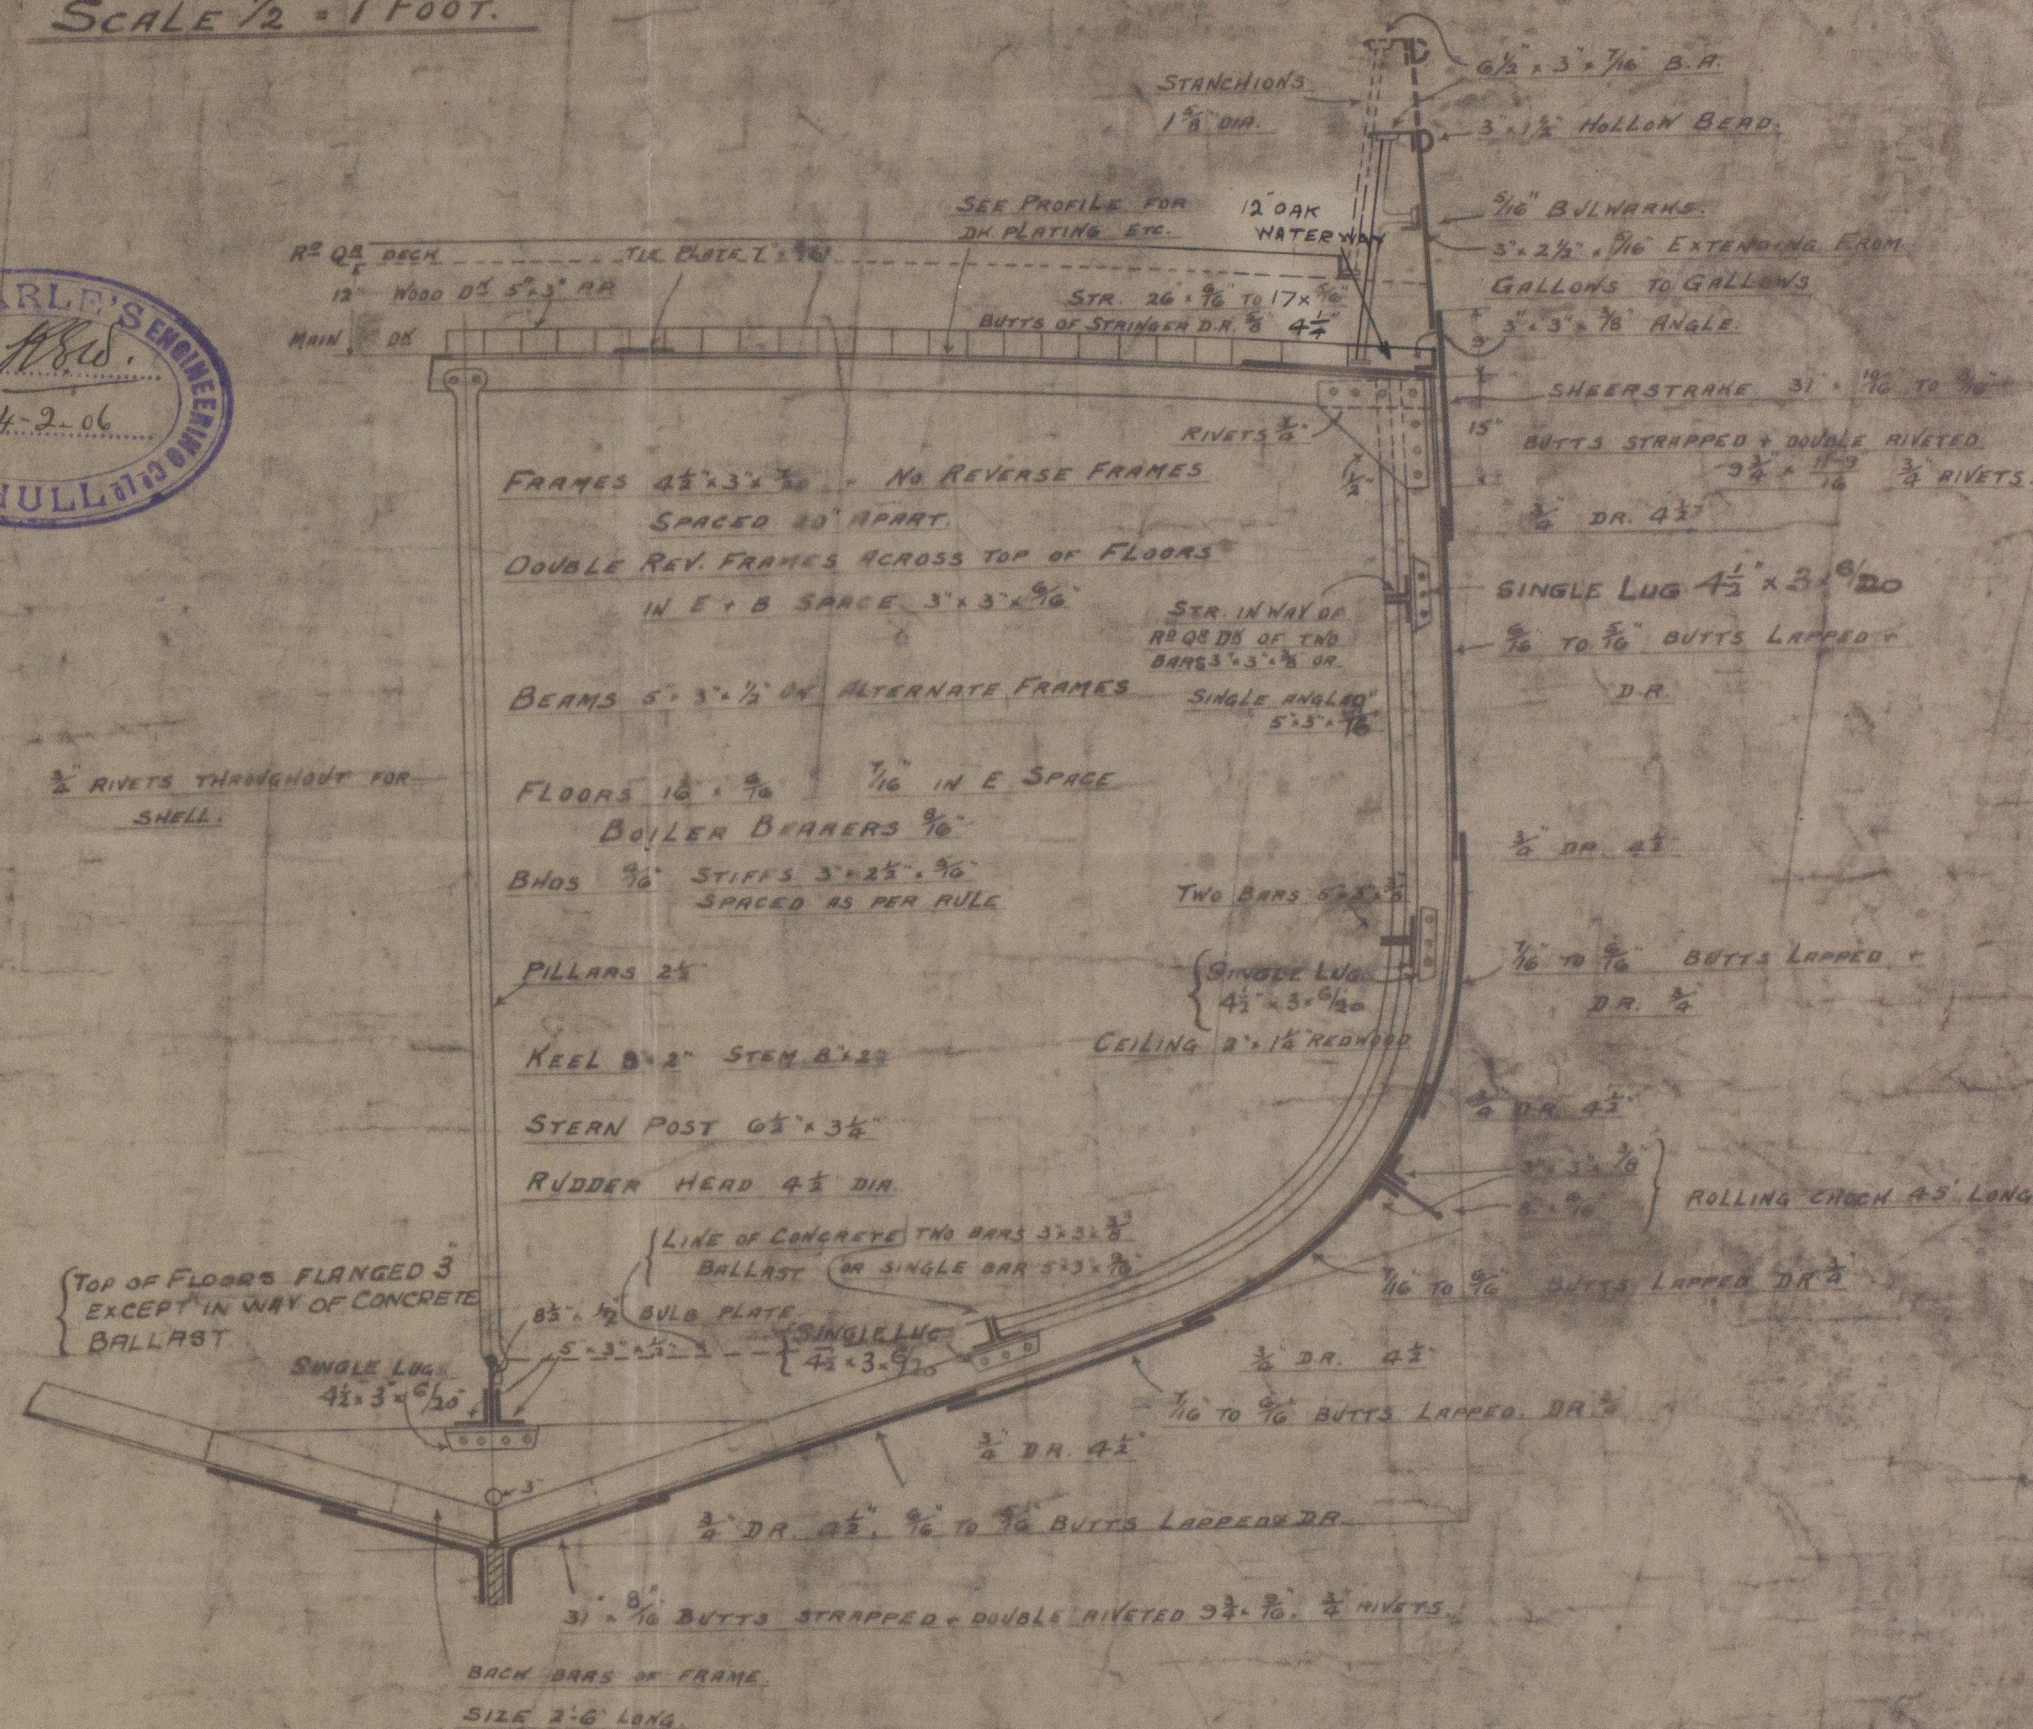

Earles S. & R. Co.

N^o 513.

Duplicate

Midship Section.

s/s "Thrush"

Hull Report No. 17541



© 2021

Lloyd's Register
Foundation

W 728-0110