

13.9.10

# PROFILE & DECK PLAN


STEEL SCREW TRAWLER

N<sup>o</sup>. 477

DIMS - LENGTH 119'-0" x 22'-0" x 12'-3" DEPTH MOULDED

SCALE 1/4" = 1 FOOT.

PLAN No. 7604  
ENCLOSURE TO  
Messrs. Lloyd's Surveyors  
Hull  
FROM  
COULSON & SONS,  
SHIPBUILDERS,  
7/9/10 R.R.

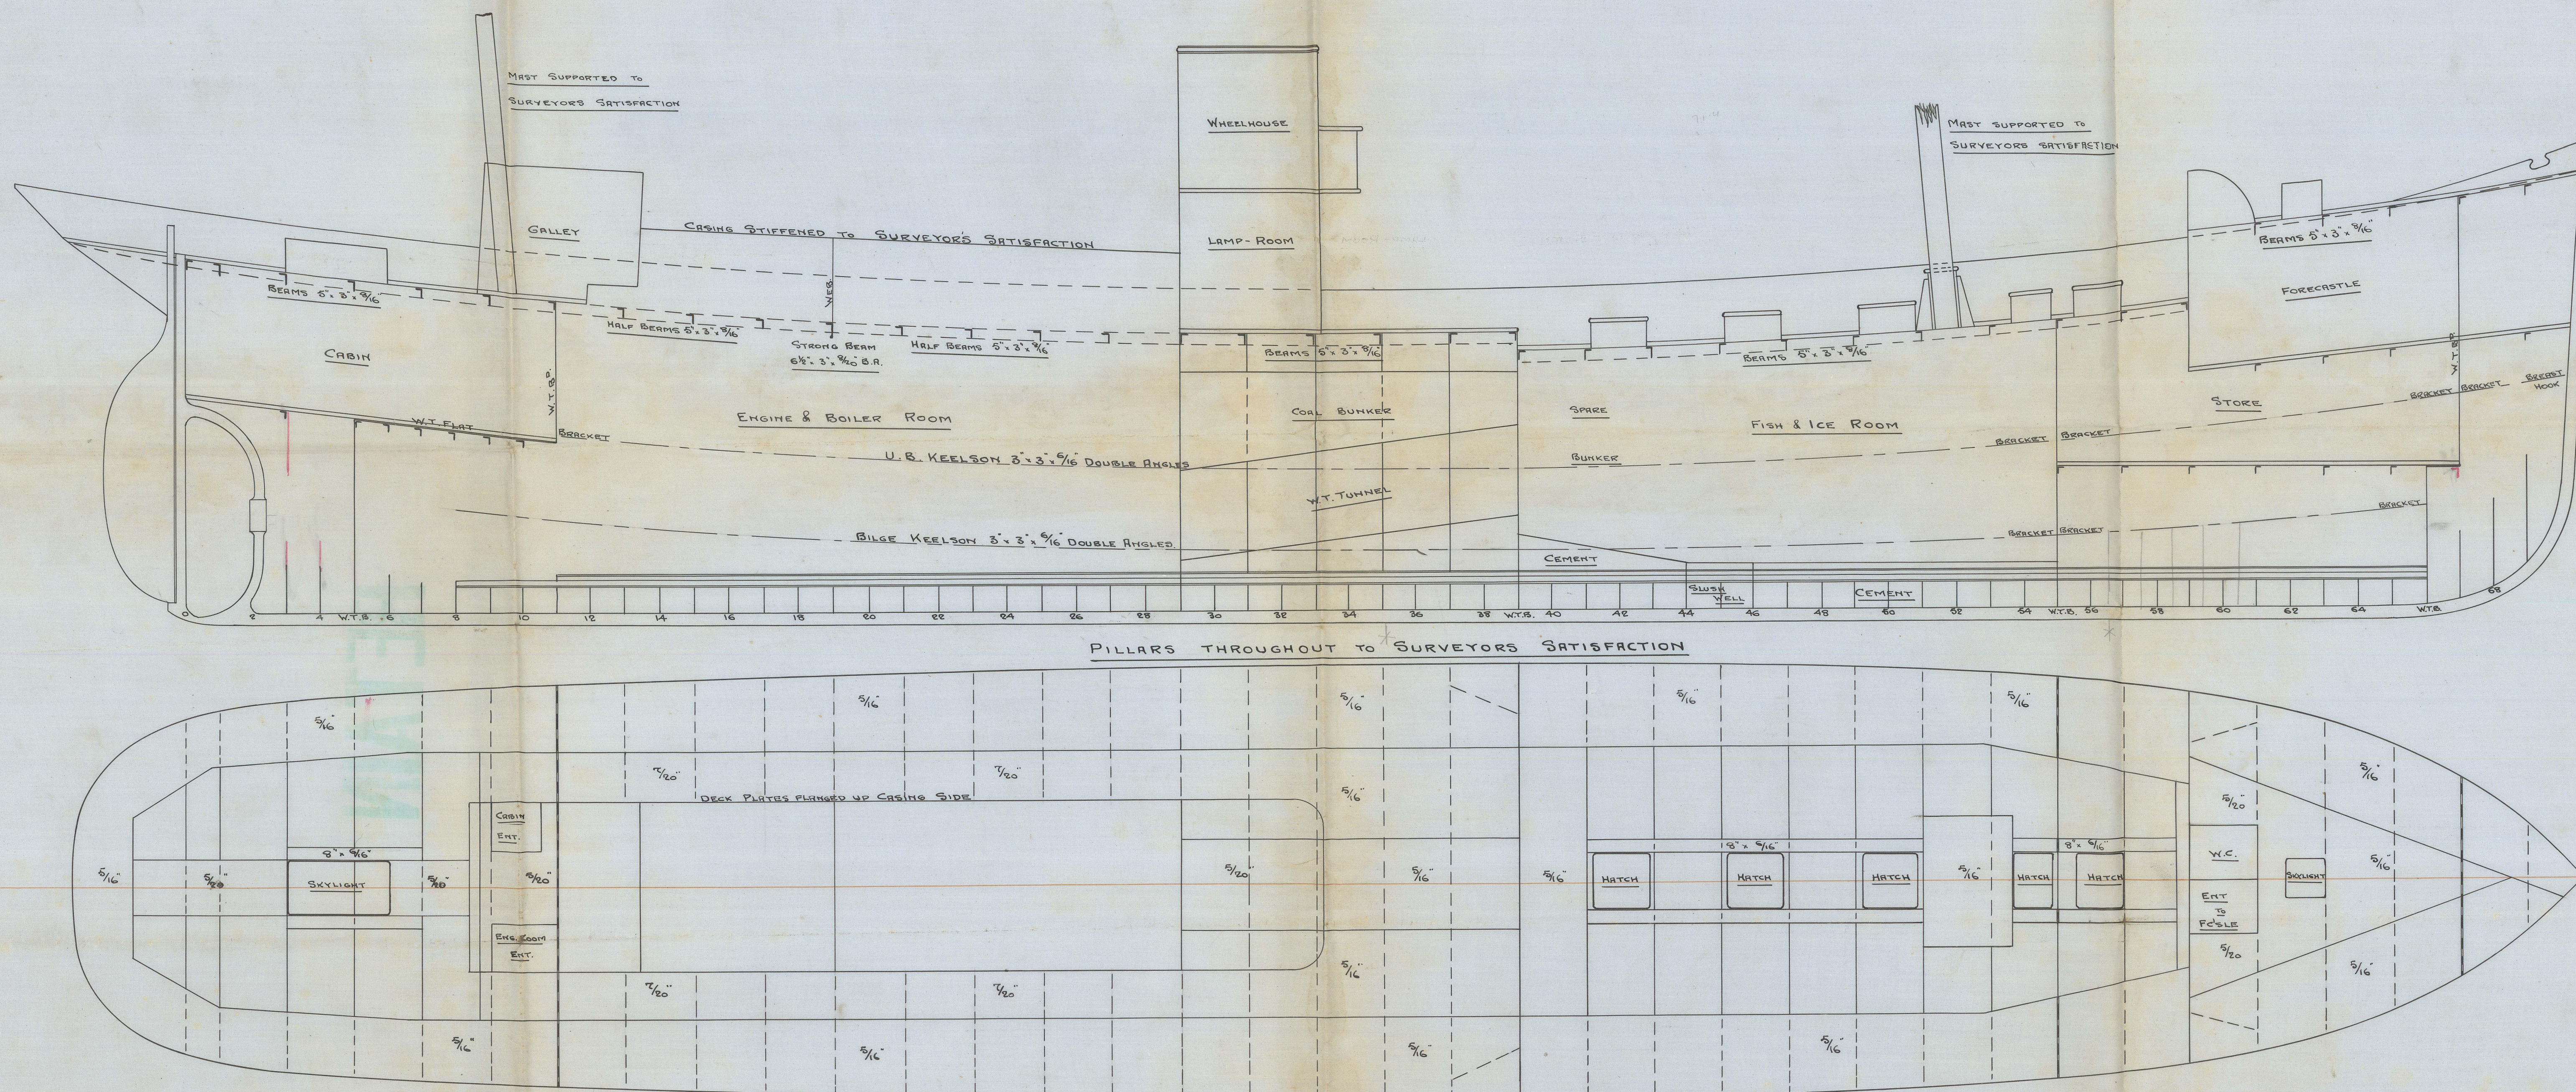

13.9.10  
13.9.10  
13.9.10

C.T.  
13.9.10

LLOYD'S REGISTER  
OF SHIPPING.  
10 SEP 1910




- Profile & Deck Plan.

Cochrane & Sons  
Selby

-s/ No. 477-

1/2 Gesso

Steel Rpt No 23512

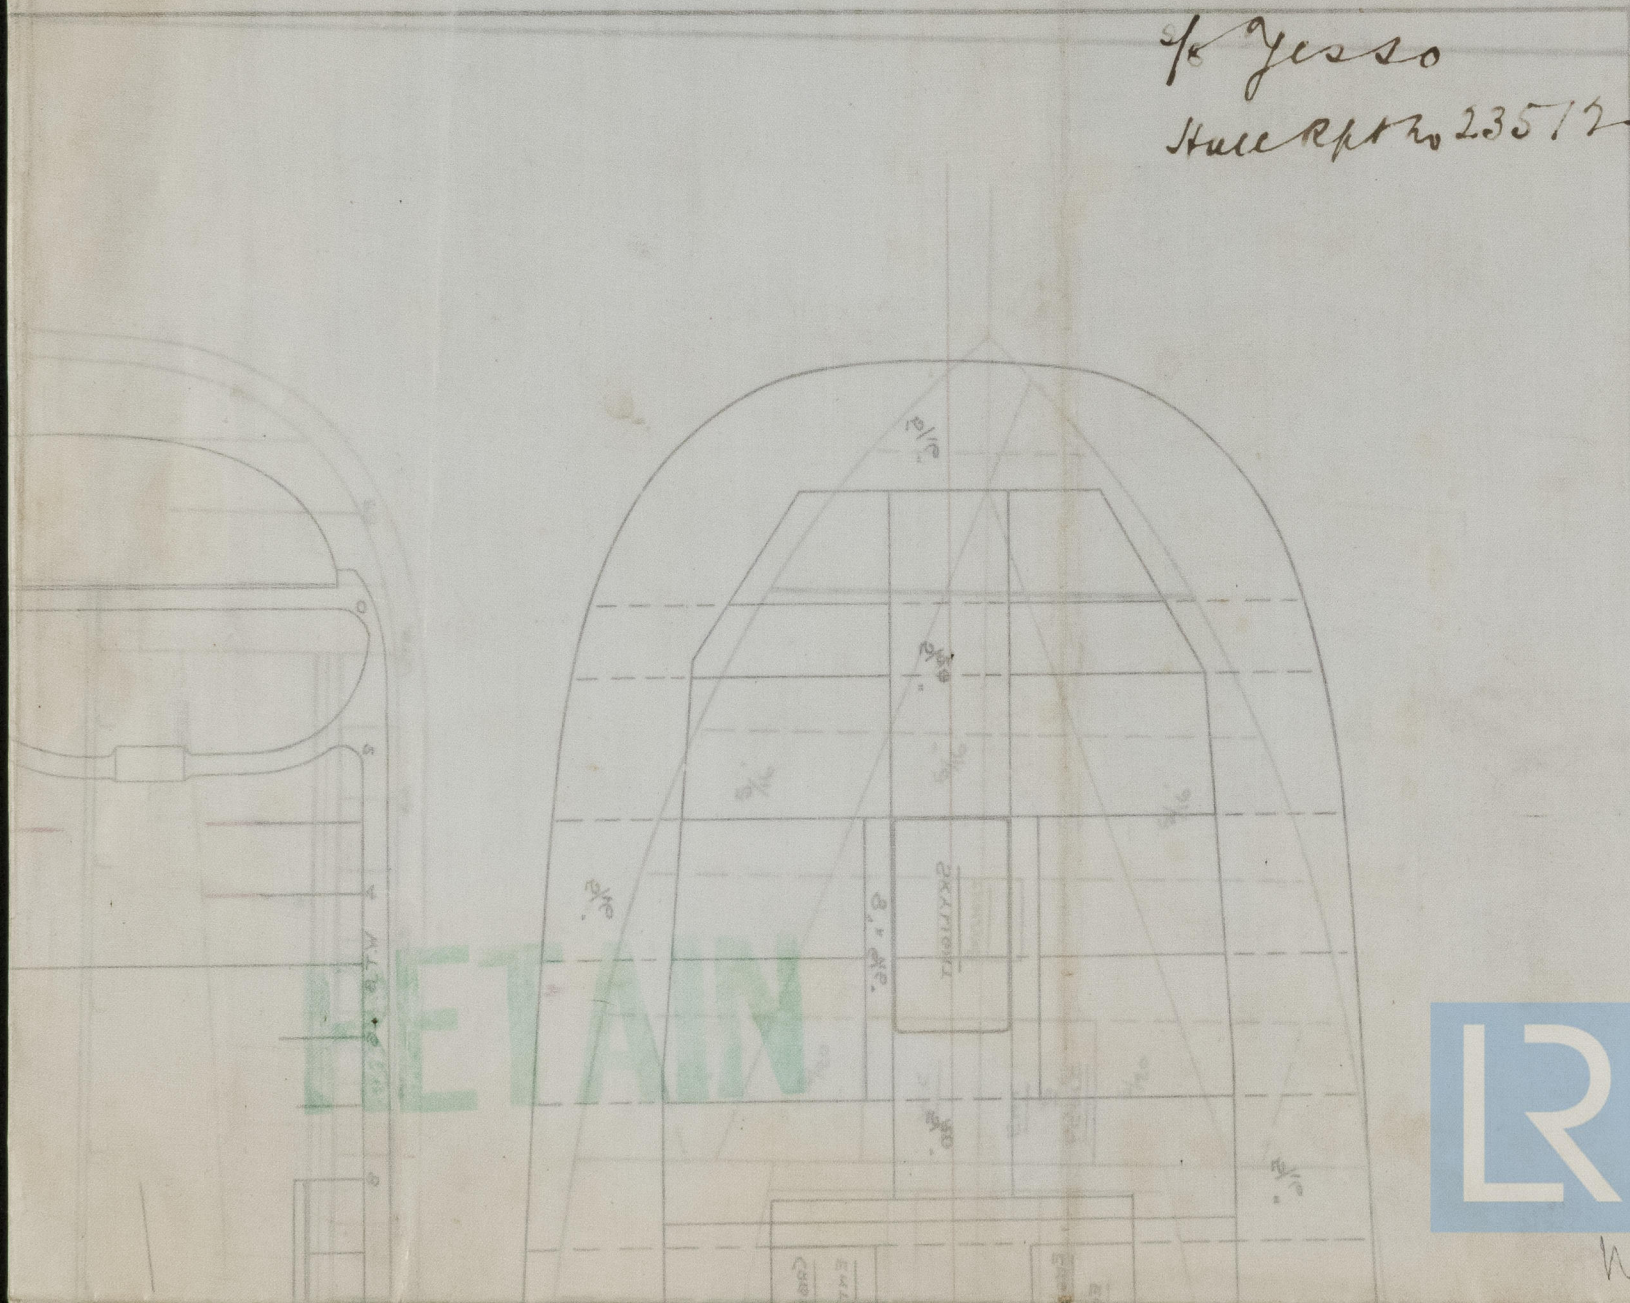

© 2021

Lloyd's Register  
Foundation

W731-0091

W731-0091