


Lloyd's Register of Shipping


37 BOARD OF TRADE BUILDING

MONTREAL, 19

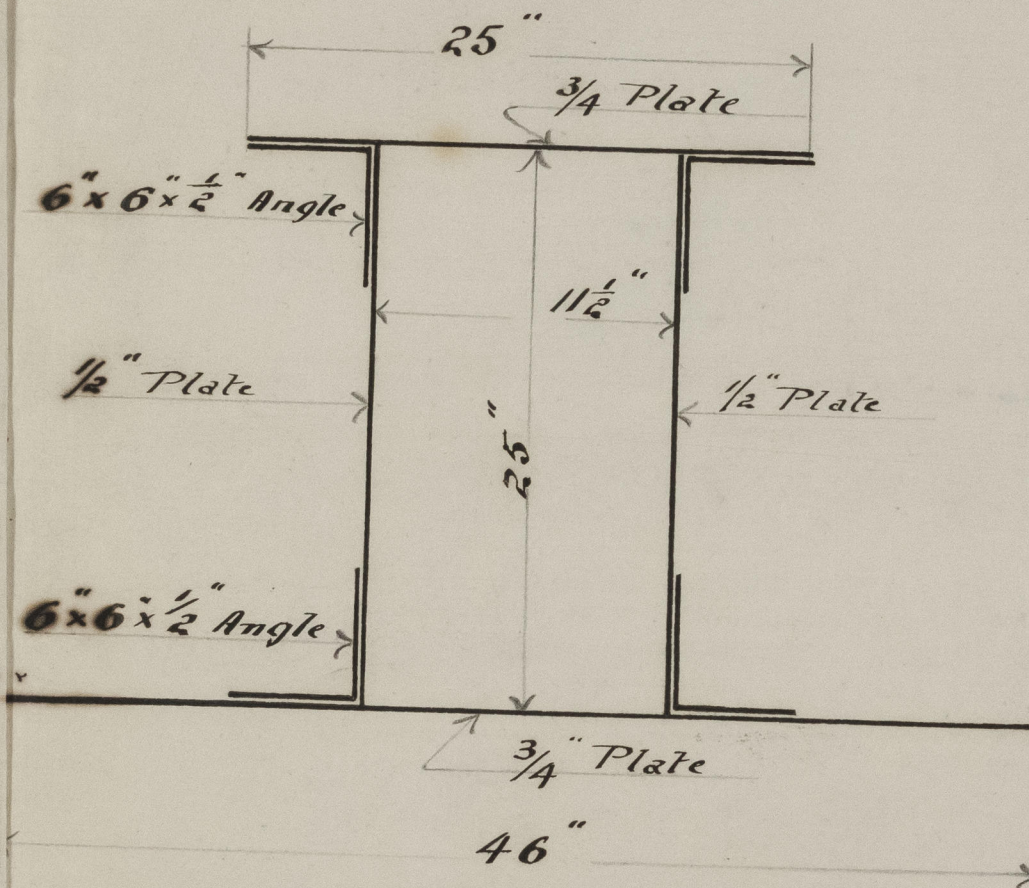

Rivets $\frac{7}{8}$ " Dia — Spaced 6" etc.

Section of Box GIRDER as
Fitted on WOODEN STEAMERS.

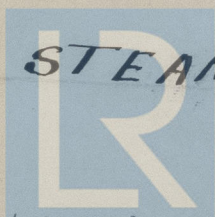

W734-0008

© 2021

Lloyd's Register
Foundation