


7.12.05
18.1.06
14.2.06


Inboard Particulars		
Length on Load Line	398'-3"	
Depth moulded to Spar Dr.	3'0"-2"	
Under Deck Loring Coefficient (uncorrected)	.79	
Length of Sections {		
Top	61-0	107'-8"
Tonscotte	46-8	
Sheer Forward	107'-3"	
Sheer Aft.	48'-2"	
Mean sheer over total length	78"	
Sheer at 1/8" from Stem	59'-2"	
" " " Stern	27"	
Mean Sheer at 1/8" Length	43'-4"	

PROFILE.
No 309 S.S.
To CLASS 100 A.I. Lloyds Spar Dr Rule.
Scale 1/8" = 1 foot.

 

Profile
No. 309.

"Valbanera"
Gls. npt. No. 24676

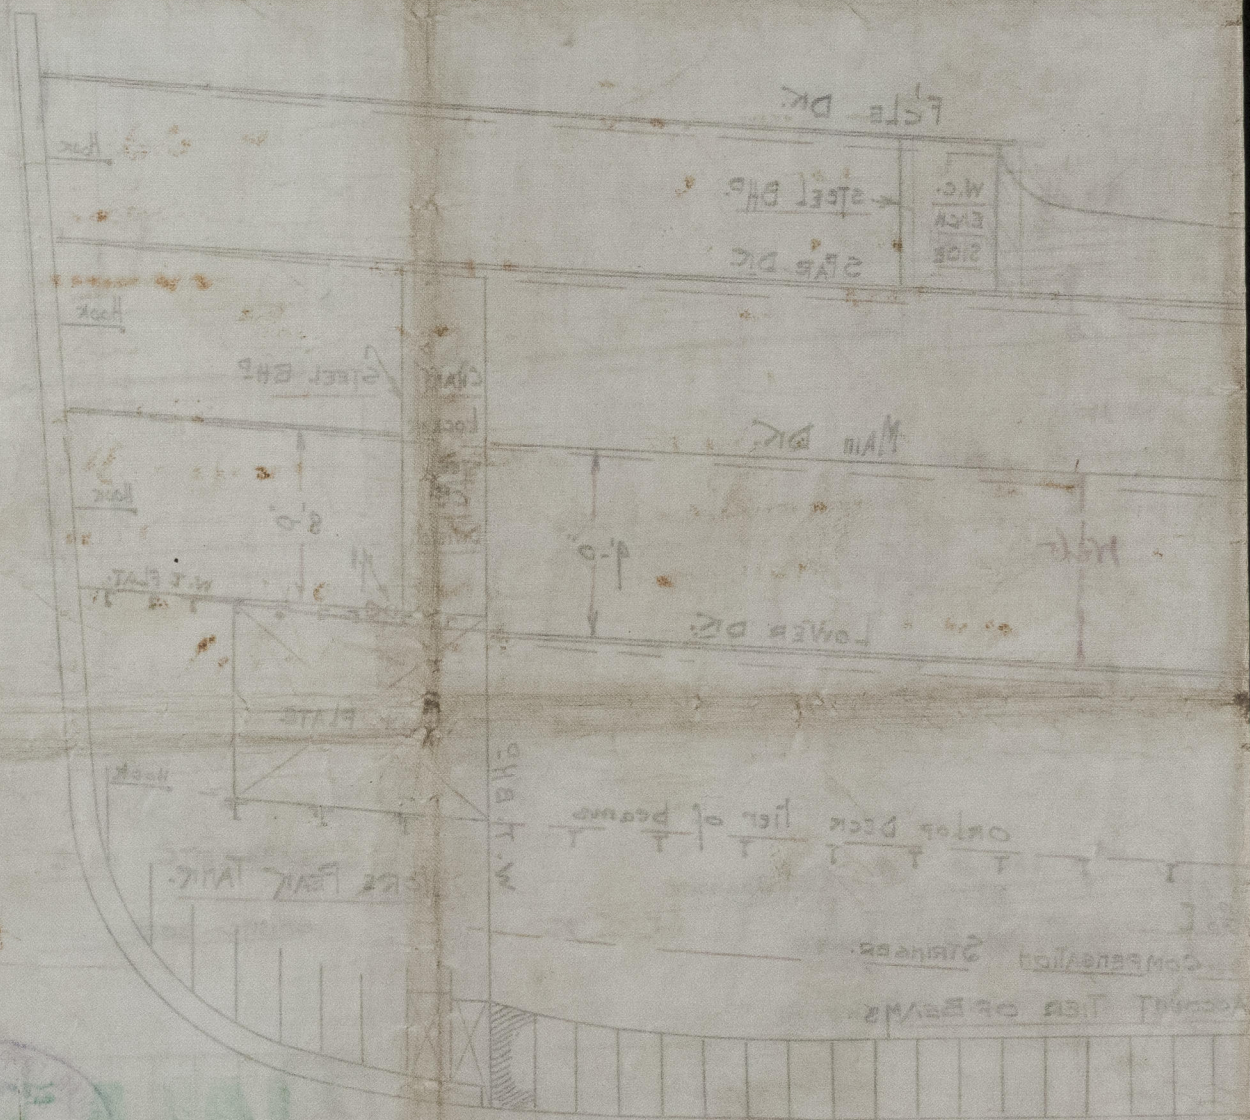

RETAIN



© 2021

Lloyd's Register
Foundation