


WINCH BOILER FOR N^o ~~254~~ - 254

10'-0" INT. DIA X 9'-0" MEAN LENGTH X 100 TBS HP.

TO PASS LLOYD'S SURVEY

SCALE 1" = 1 FOOT.

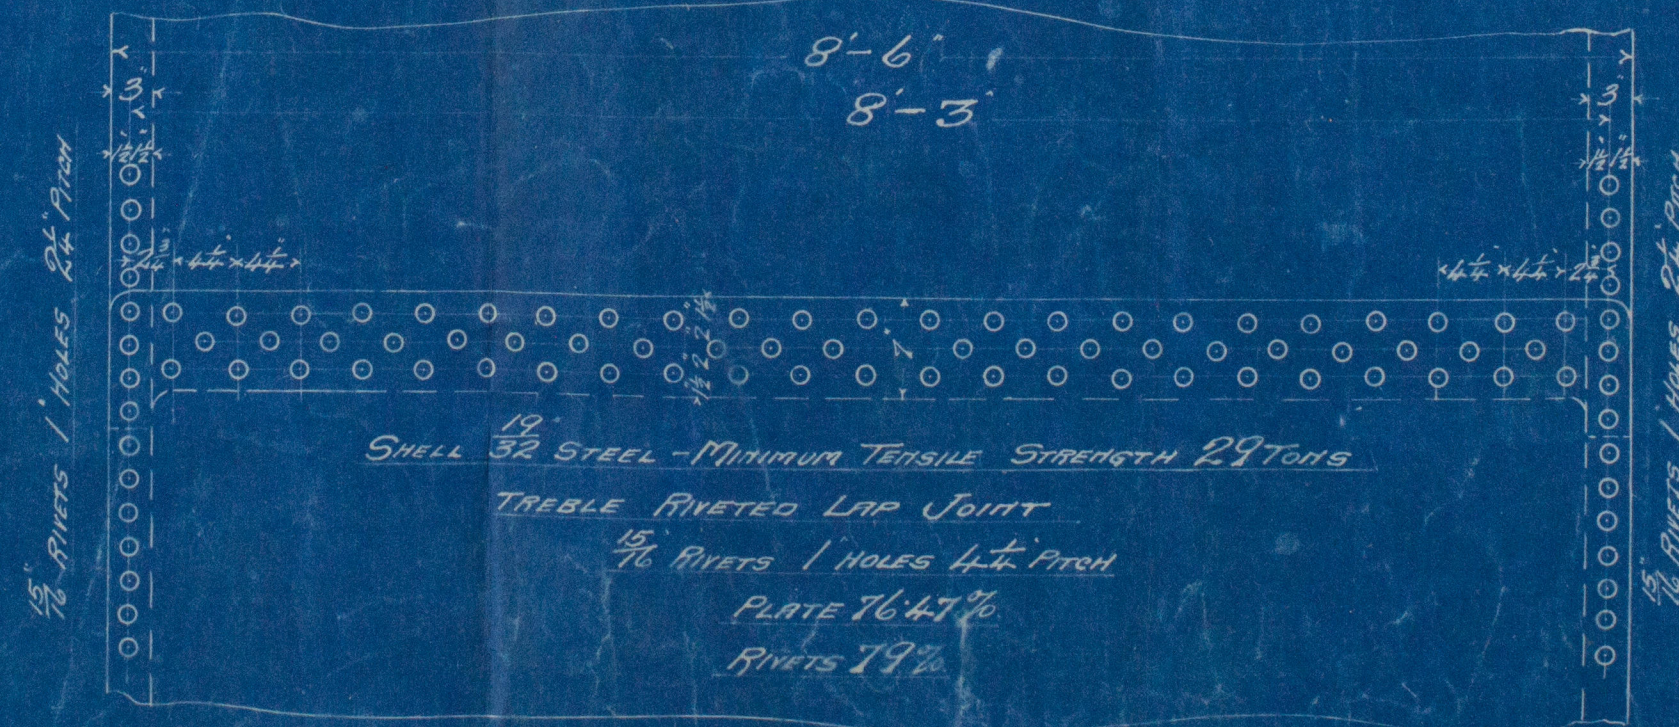

HEATING SURFACE IN TUBES	607.0
" " FURNACES	58.8
" " CHAMBERS	110.2
TOTAL	776.0
GRATE AREA - 5'-3" BARS	30.6 sq ft
RATIO G.A. TO H.S.	1:25
AREA THRU TUBES	824.5 - 572.2 sq ft
AREA THRU TUBES	5.35



Mult Steel Donkey Balers
No 254

by

Rankin & Blackmore
for

Russell 1682 No 5444,

100 H^{rs} working press

S.S. Valdivia

Blackrock report No 14679.



© 2020

Lloyd's Register
Foundation

W747 0043