

Principal Dimensions

Length B. P. --- 370.0
 Beam Extreme --- 48.0
 Depth in hold to Tank Top --- 27.52
 Depth Moulded --- 30.0

Class 100A Lloyd's Spar Dh
 Scale 1/2" = 1 Foot.

Scantling Numbers

Half Breadth --- 23.9
 Depth --- 23.1
 Half Girth --- 42.6
 1st Number 89.6

2nd Number 32988

Equipment Number 43064


Depths in Length 11.84 to Spar Dh
 do --- do 15.9 to Main Dh
 Breadths in Length 7.7

Equipment

2 Bowers --- 54 1/2 cut } Stockless
 1 do --- 46 1/4 }
 1 Stream --- 12 1/2 cut ex stock
 1 Hedge --- 6 1/2
 270 Fathoms --- 2 1/2 stud chain cable
 90 Fathoms --- 4 1/2 stream wire
 120 --- 4 1/2 steel towline
 2 each 90 --- 2 1/2 steel bower
 2 each 90 --- 7' Manila warp

Pillars 2 1/2

Center stake of Tank Top 10 for 1/2 d to 1/20
 Tank Top in holds 10 for 1/2 d to 1/20 in C & B Room 1/16 x 1/16 } Butts double riv.

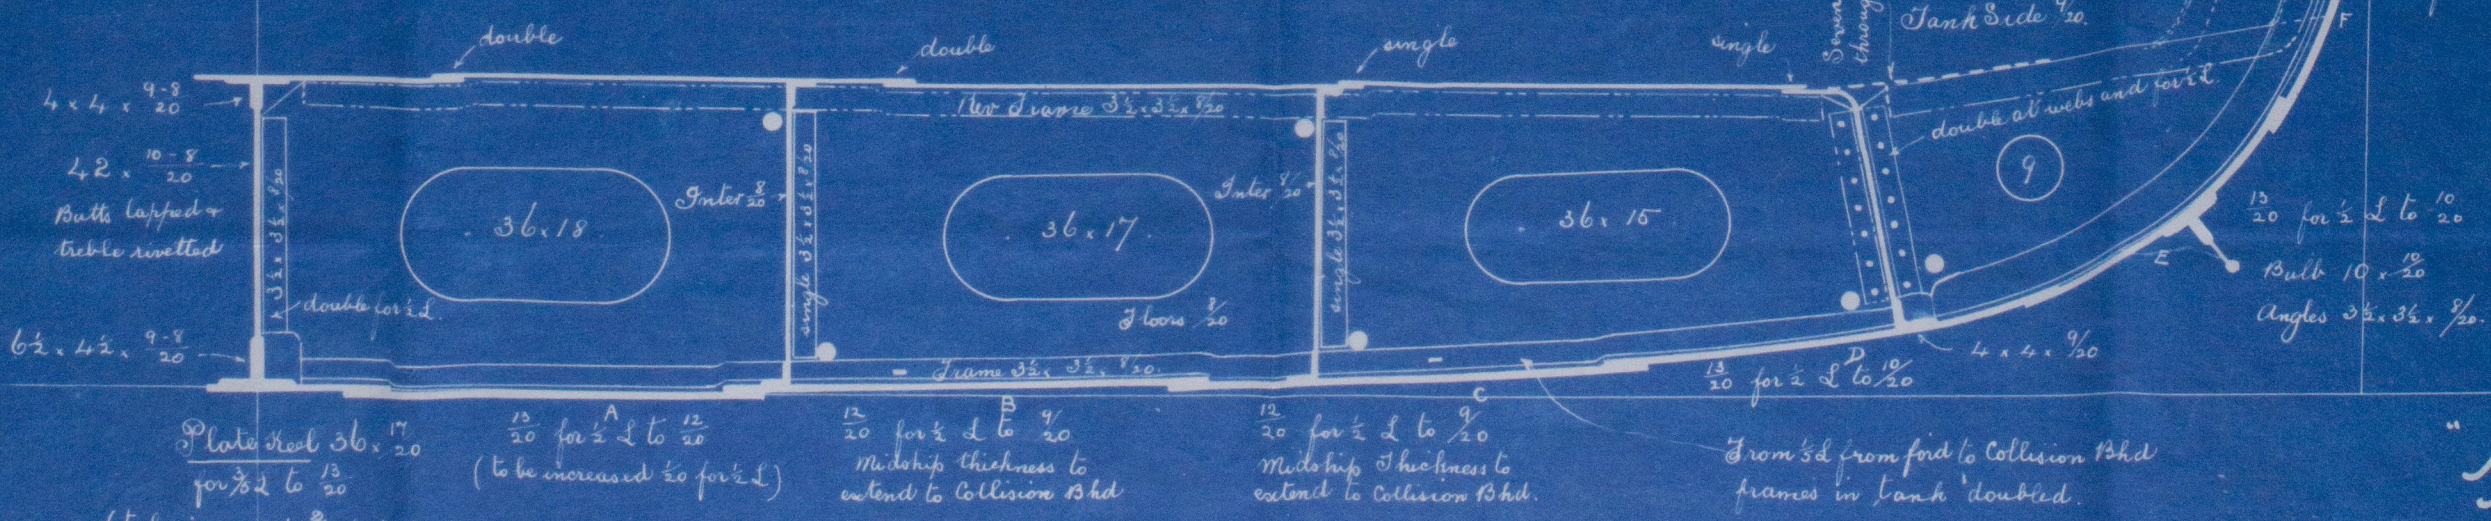

Midship Section

S.S. "Dartany"

Richardson Duck Deco

Re 523

New Report - Re 3153



sister vessel to

S.S. "Barbary"

Reb 3103.



© 2021

Lloyd's Register
Foundation

W751-0017