




S.S.Nº124.  
LONGITUDINAL SECTION  
DIMS- 185'-0" LL x 28'-0" x 16'-6" MLD  
SCALE 1/4" = 1 FOOT.

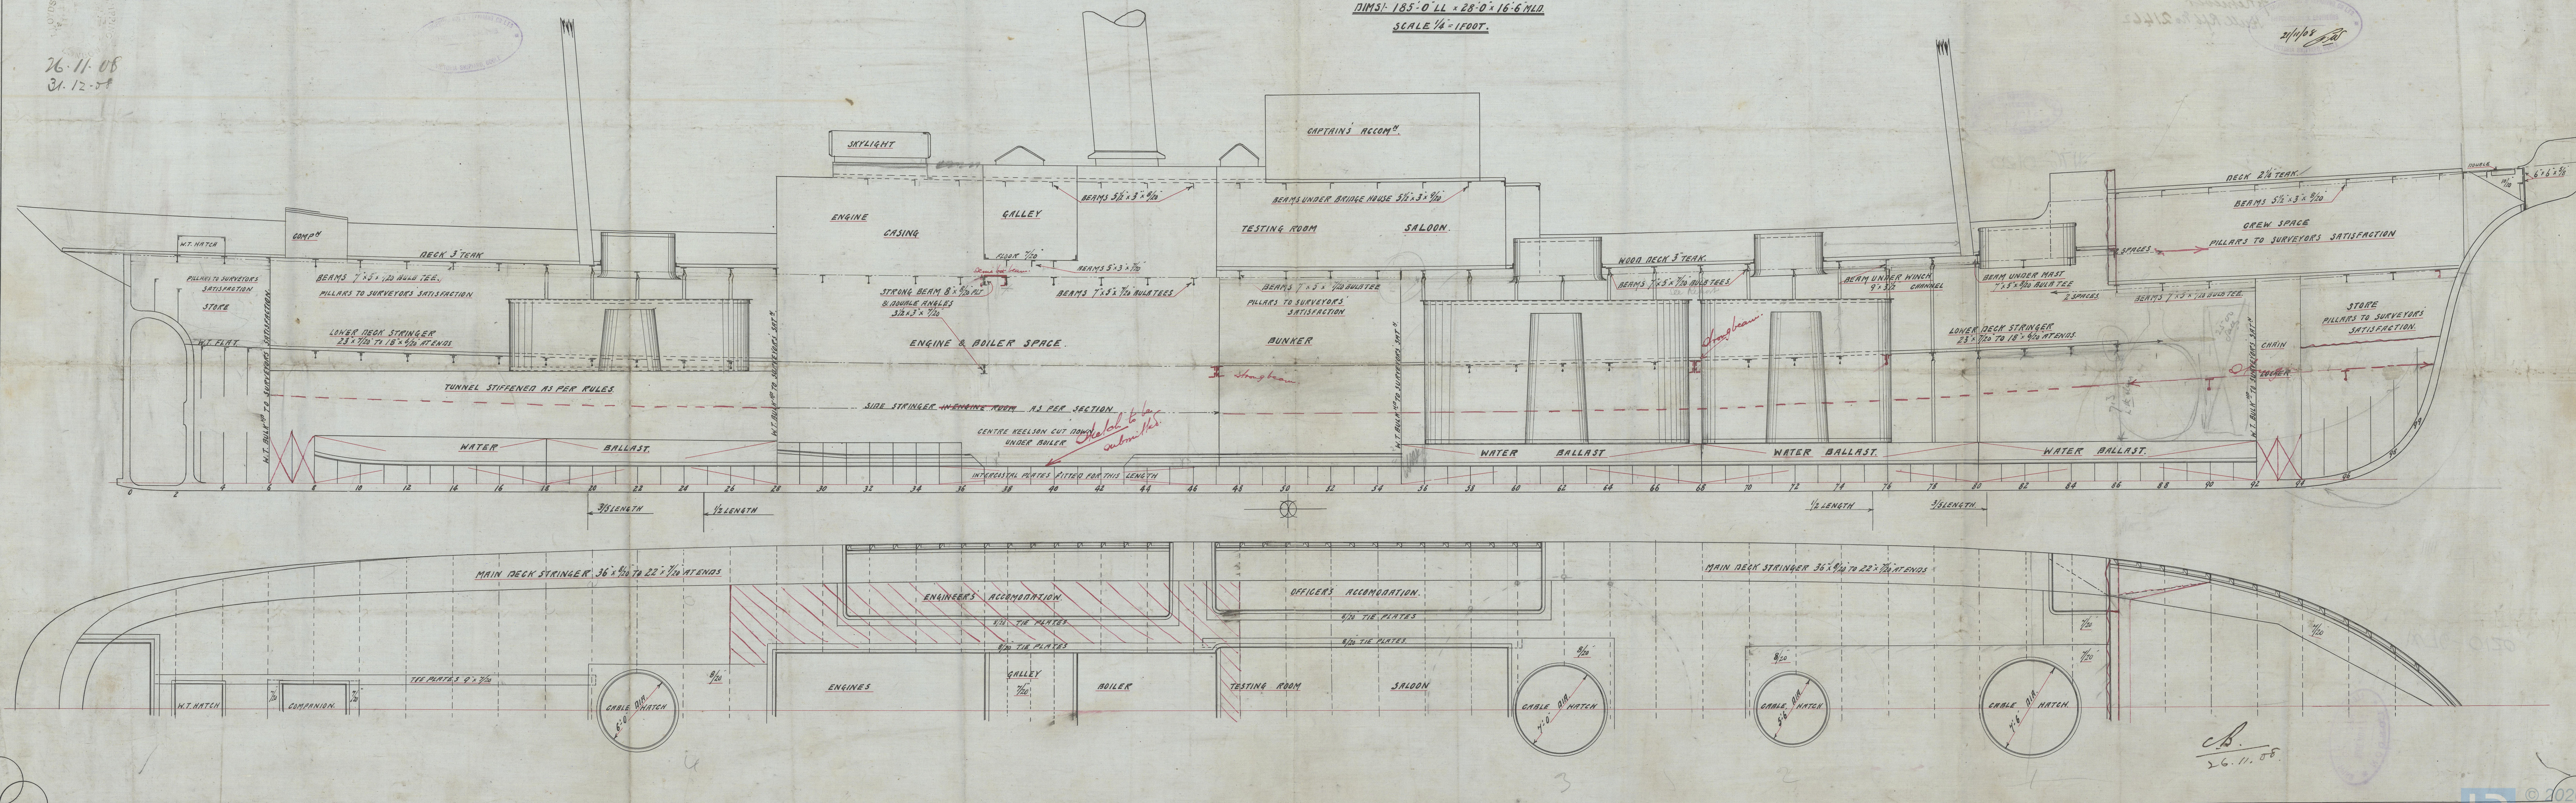

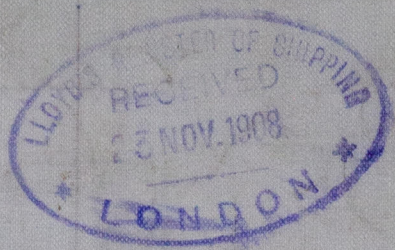

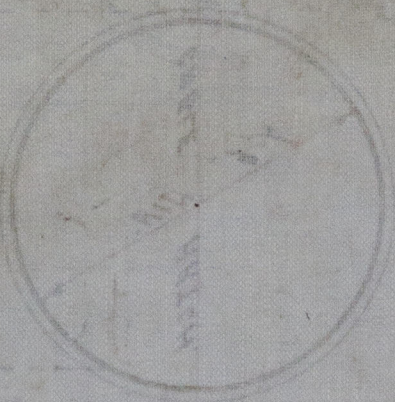

W76-0120



© 2020

Lloyd's Register  
Foundation



Good S+R.C: 24

N-124

Profile & Deck

s/s Receiver

Hull Rpt No 21462



W76-0120



© 2020

Lloyd's Register  
Foundation