


PLAN No. 2370
FOR ENCLOSURE TO
Messrs Lloyd's Surveyors
FROM
COCHRANE & SONS, LTD.
SHIPBUILDERS, GLEBE
DATE Jan 22 1912. RK

PUMPING ARRANGEMENT.

Nos 552, 3, 4 & 5.

SCALE 1/4" = ONE FOOT.

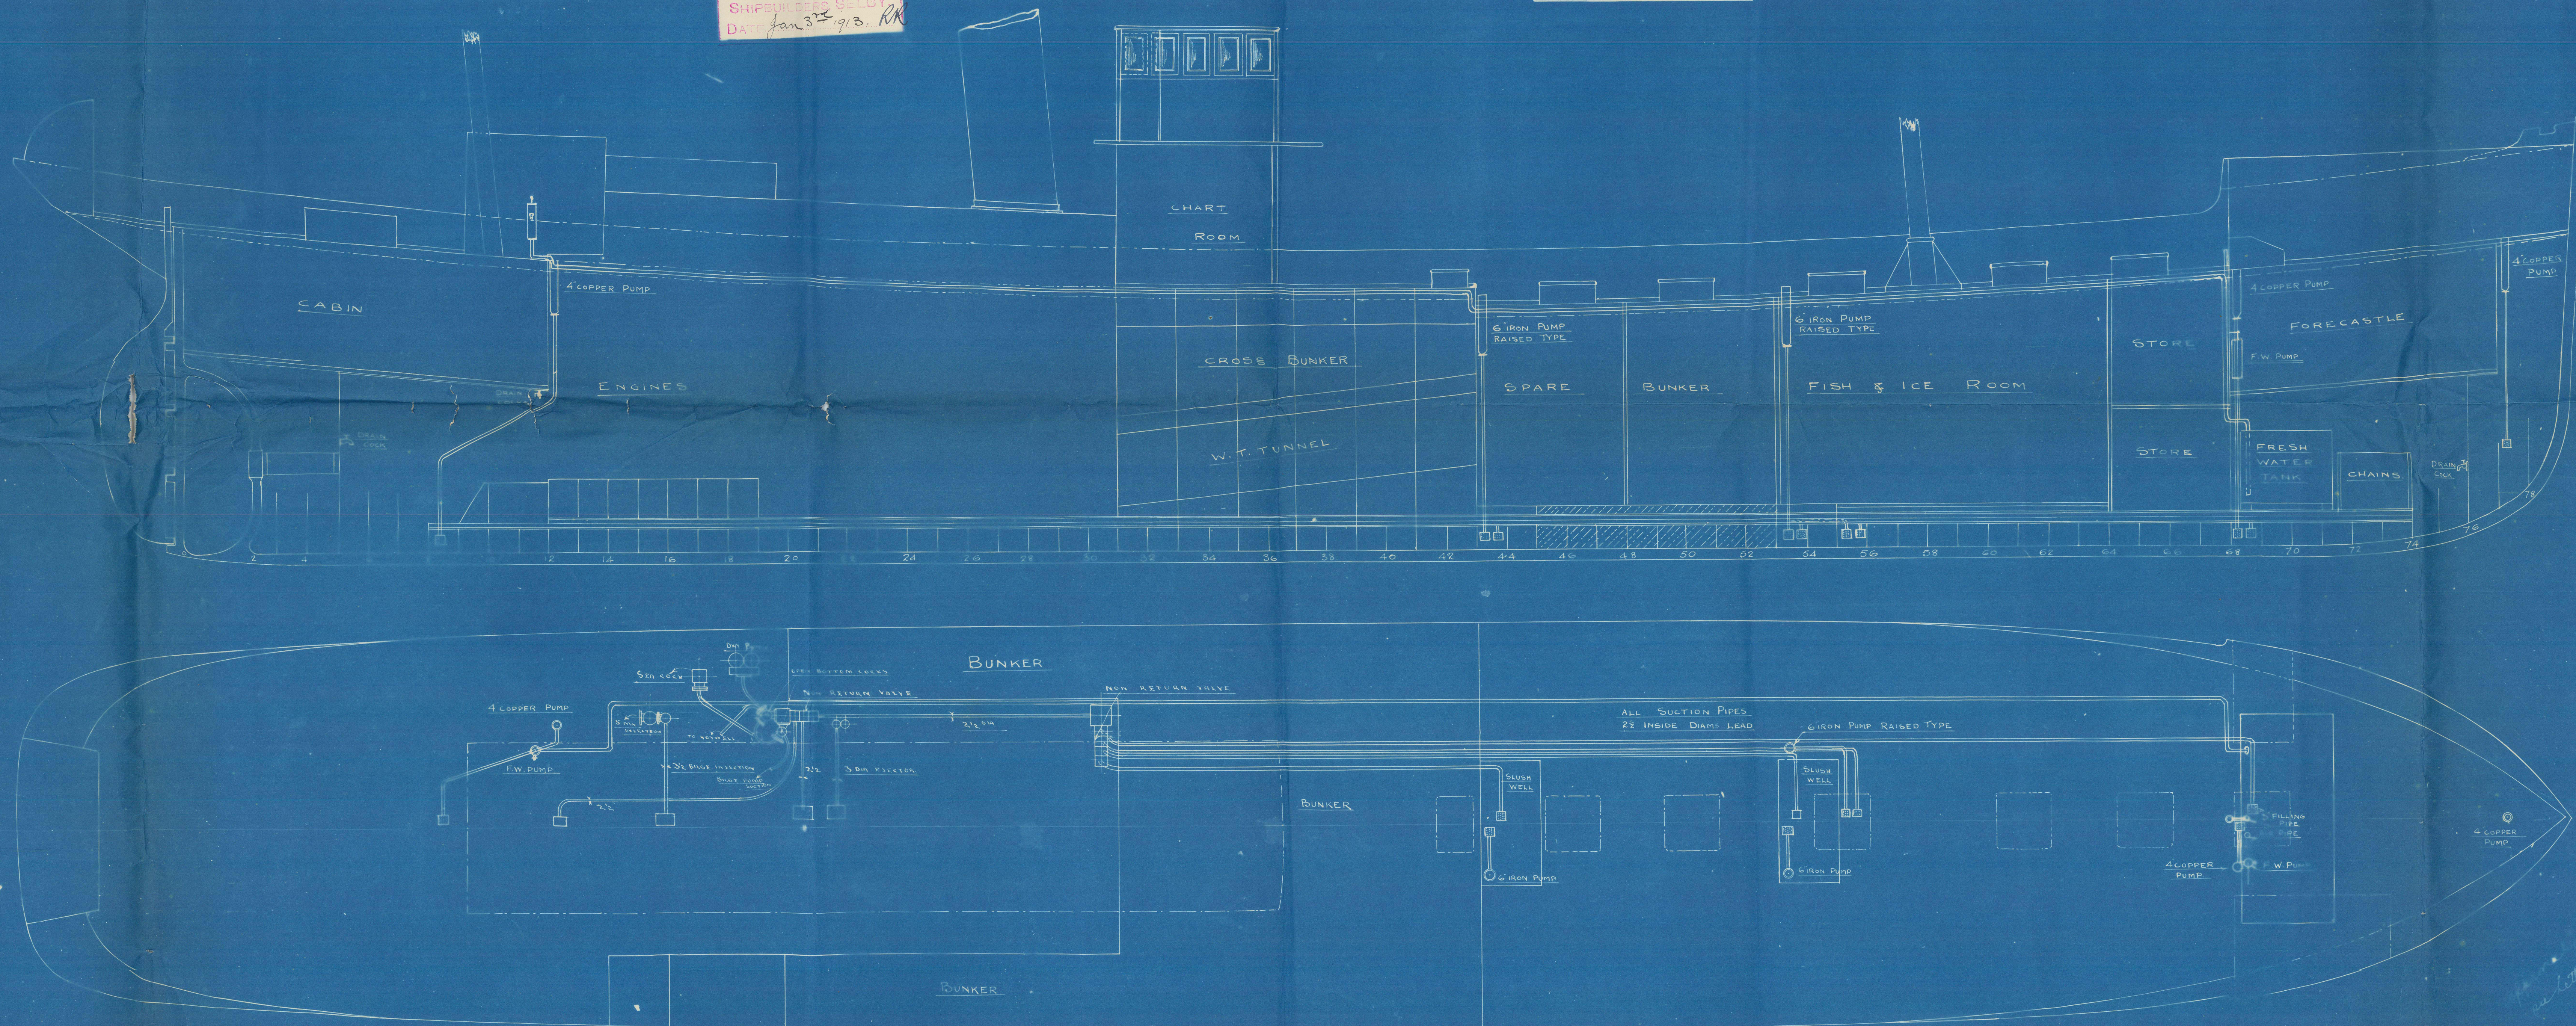

W775-0009

Cochran & Sons. Ltd

No: 552. 553. 554 & 555.

Duplicate.

Pumping Arrangements

1 Diamond Hull Report No: 25908

• Sapphire

• Pearl

• Emerald

25969

