


EXTENT OF DAMAGE M.V. "VIOLETTE"


SCALE $\frac{1}{4} = 1$ FOOT.
125'-0" B.P. x 25'-0" x 11'-9"

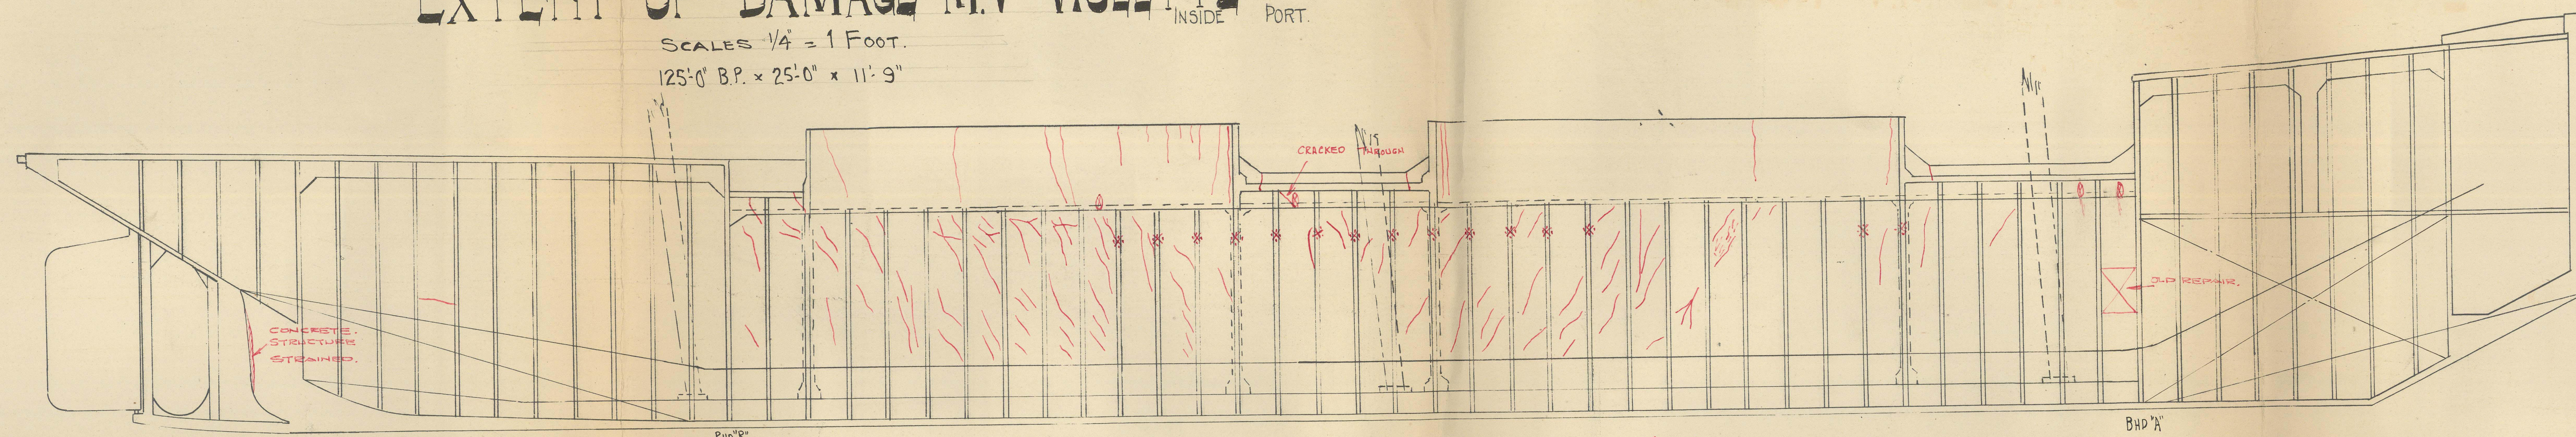


NOTE:— THIS PLAN SUBSTANTIALLY REPRESENTS DAMAGE TO CONCRETE STRUCTURE.

FOR & AFTER CRACKED.
* FEMED (AND BEAMS) AT TOP
BROKEN AT THESE POSITIONS.


INSIDE STARBOARD.

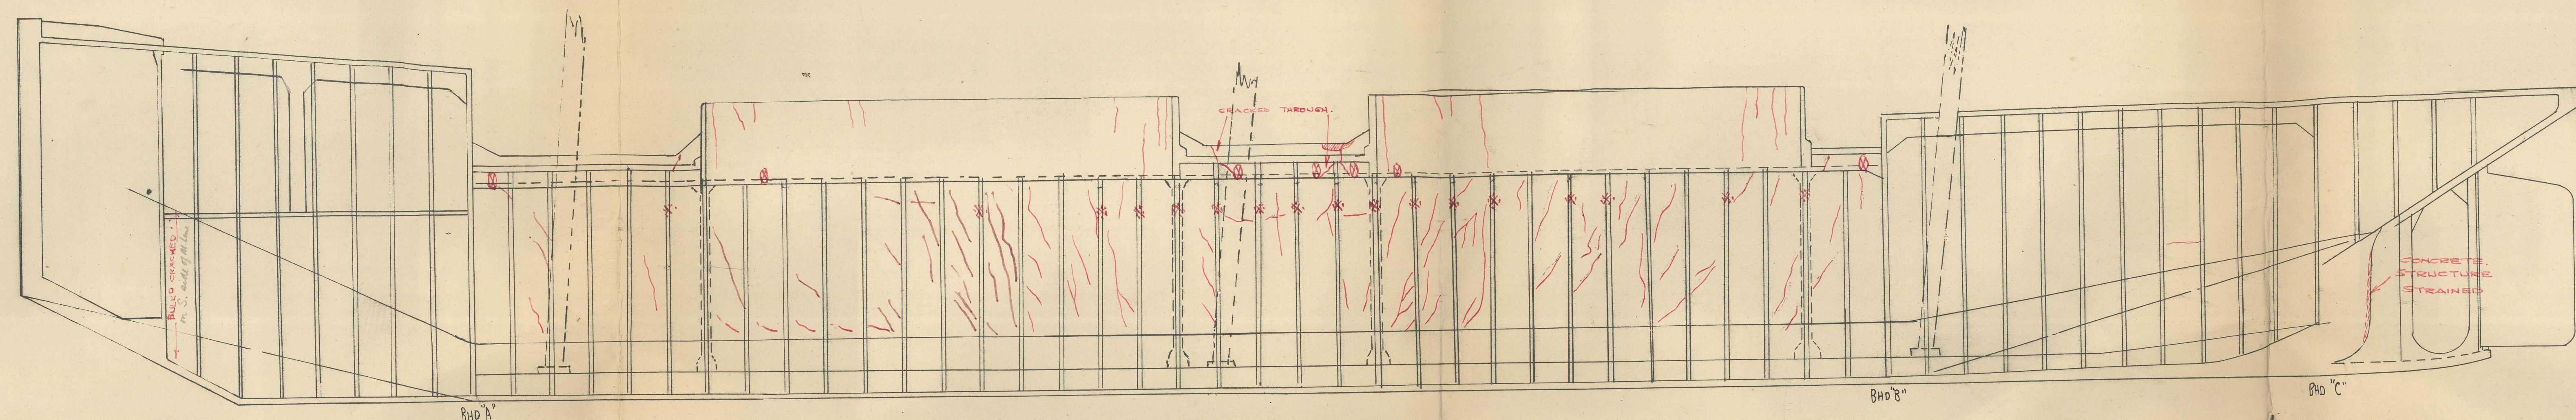

OUTSIDE PORT.

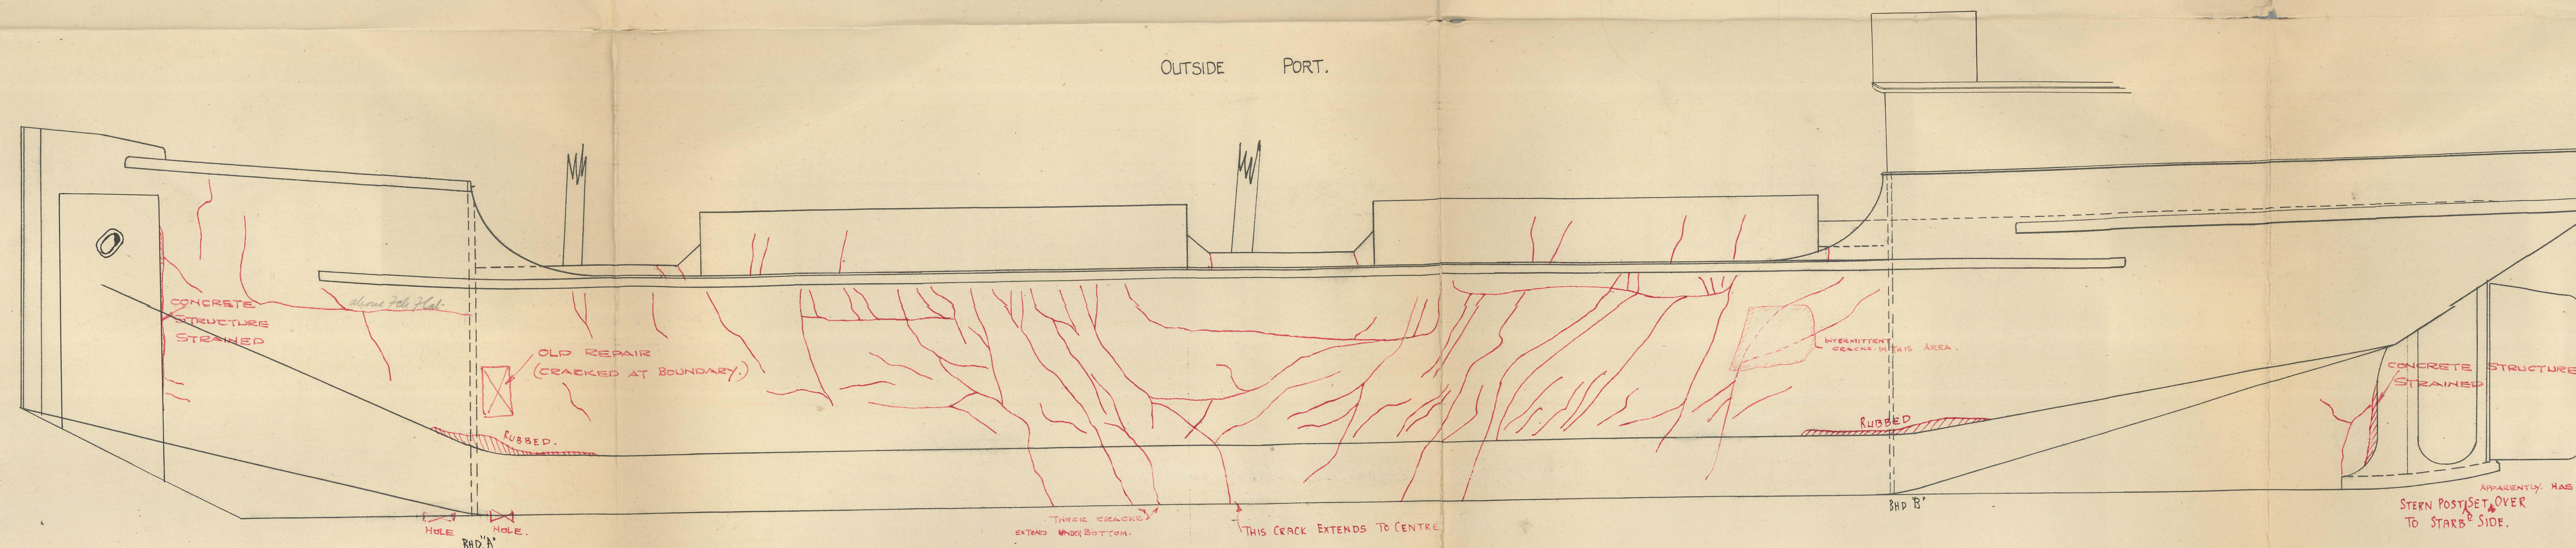

OUTSIDE STARBOARD.

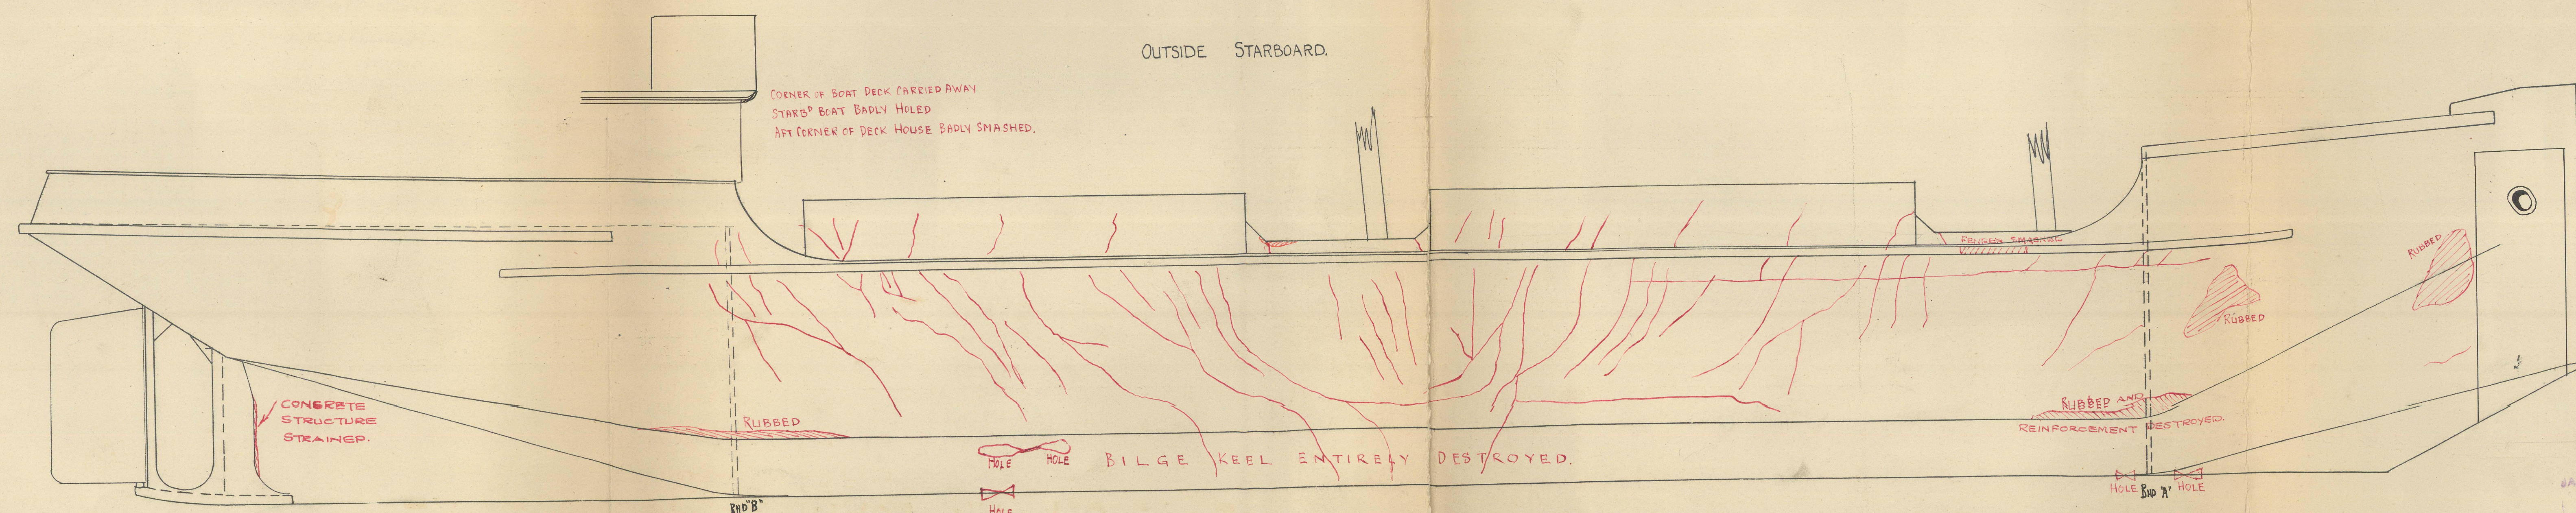

PLAN N° 16624

JAMES POLLOCK & SONS LTD.
SHIPBUILDERS & ENGINEERS
1, LLOYDS AVENUE,
LONDON, E.C.3.

8/2/21