


9.9.19


# S.S. "VICTORIEUX"

## PROFILE PLAN

SCALE 1" = 1 M.

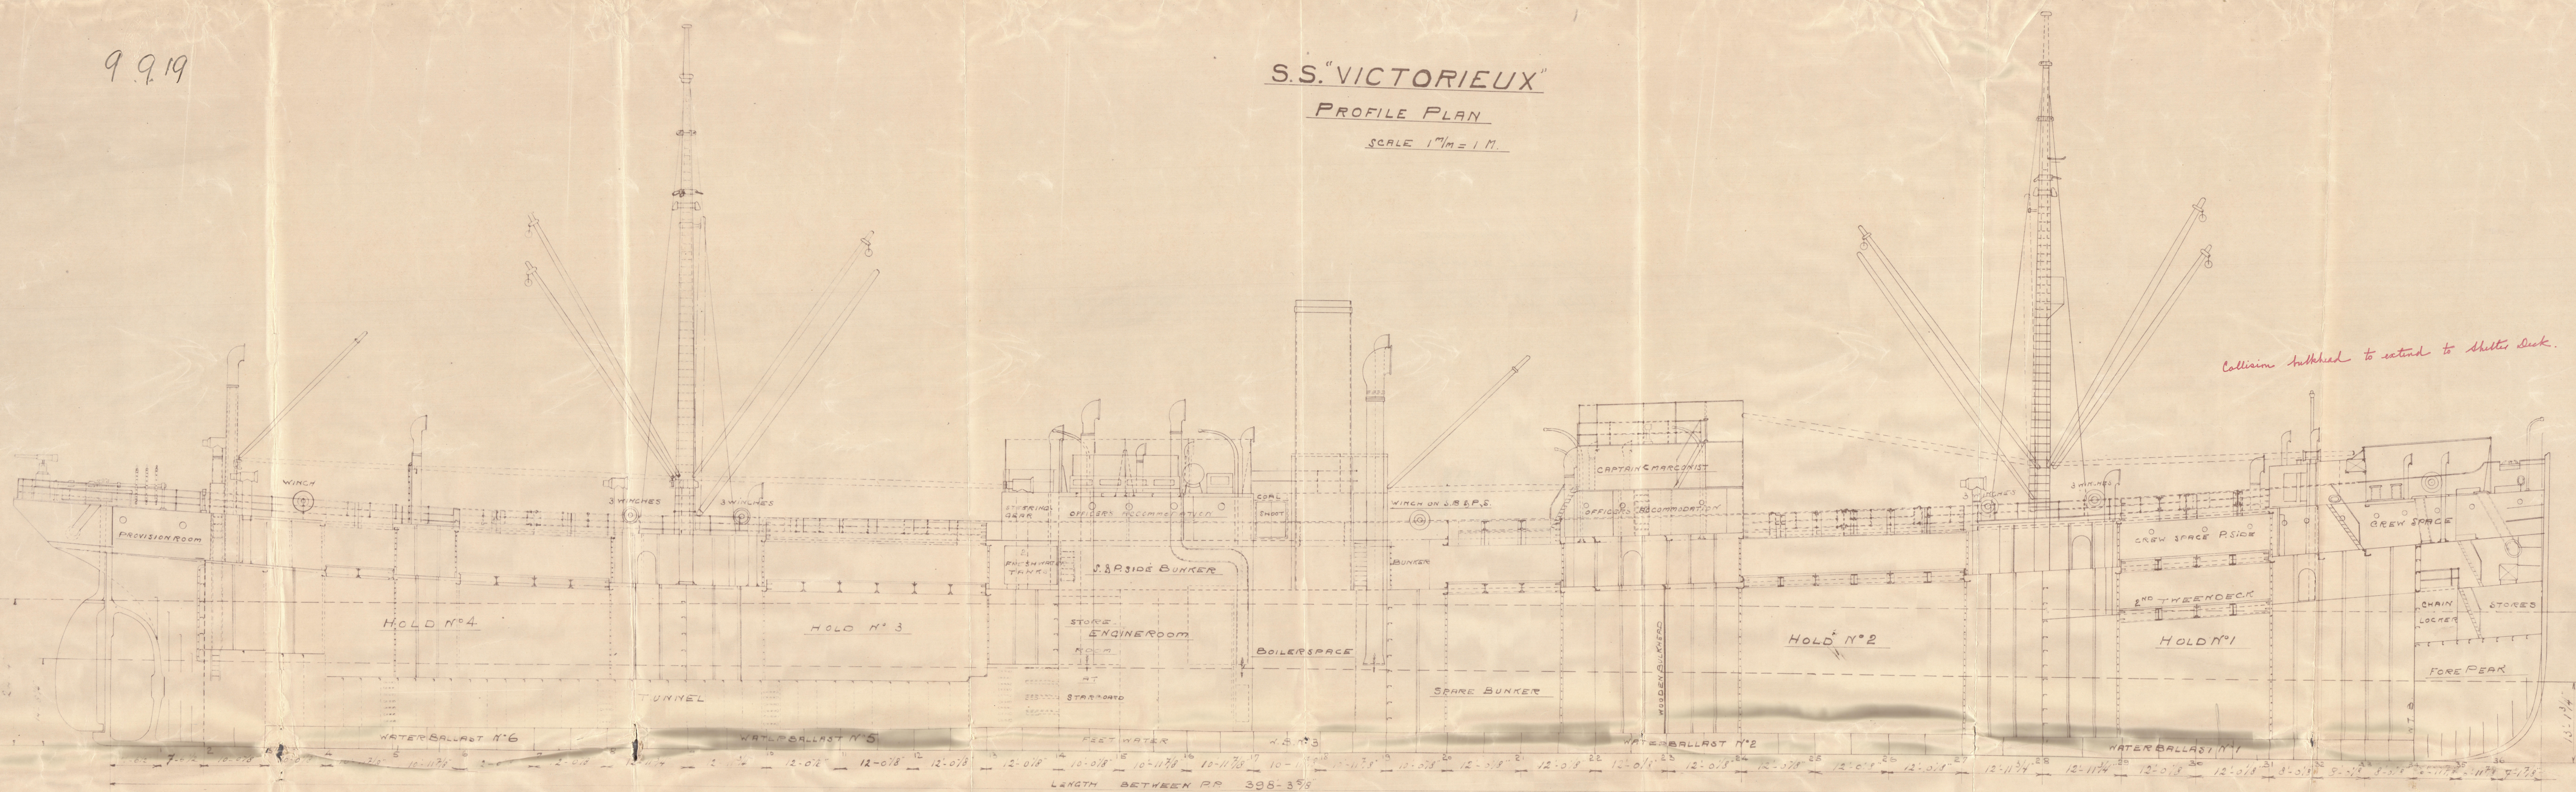


## HOLD PLAN

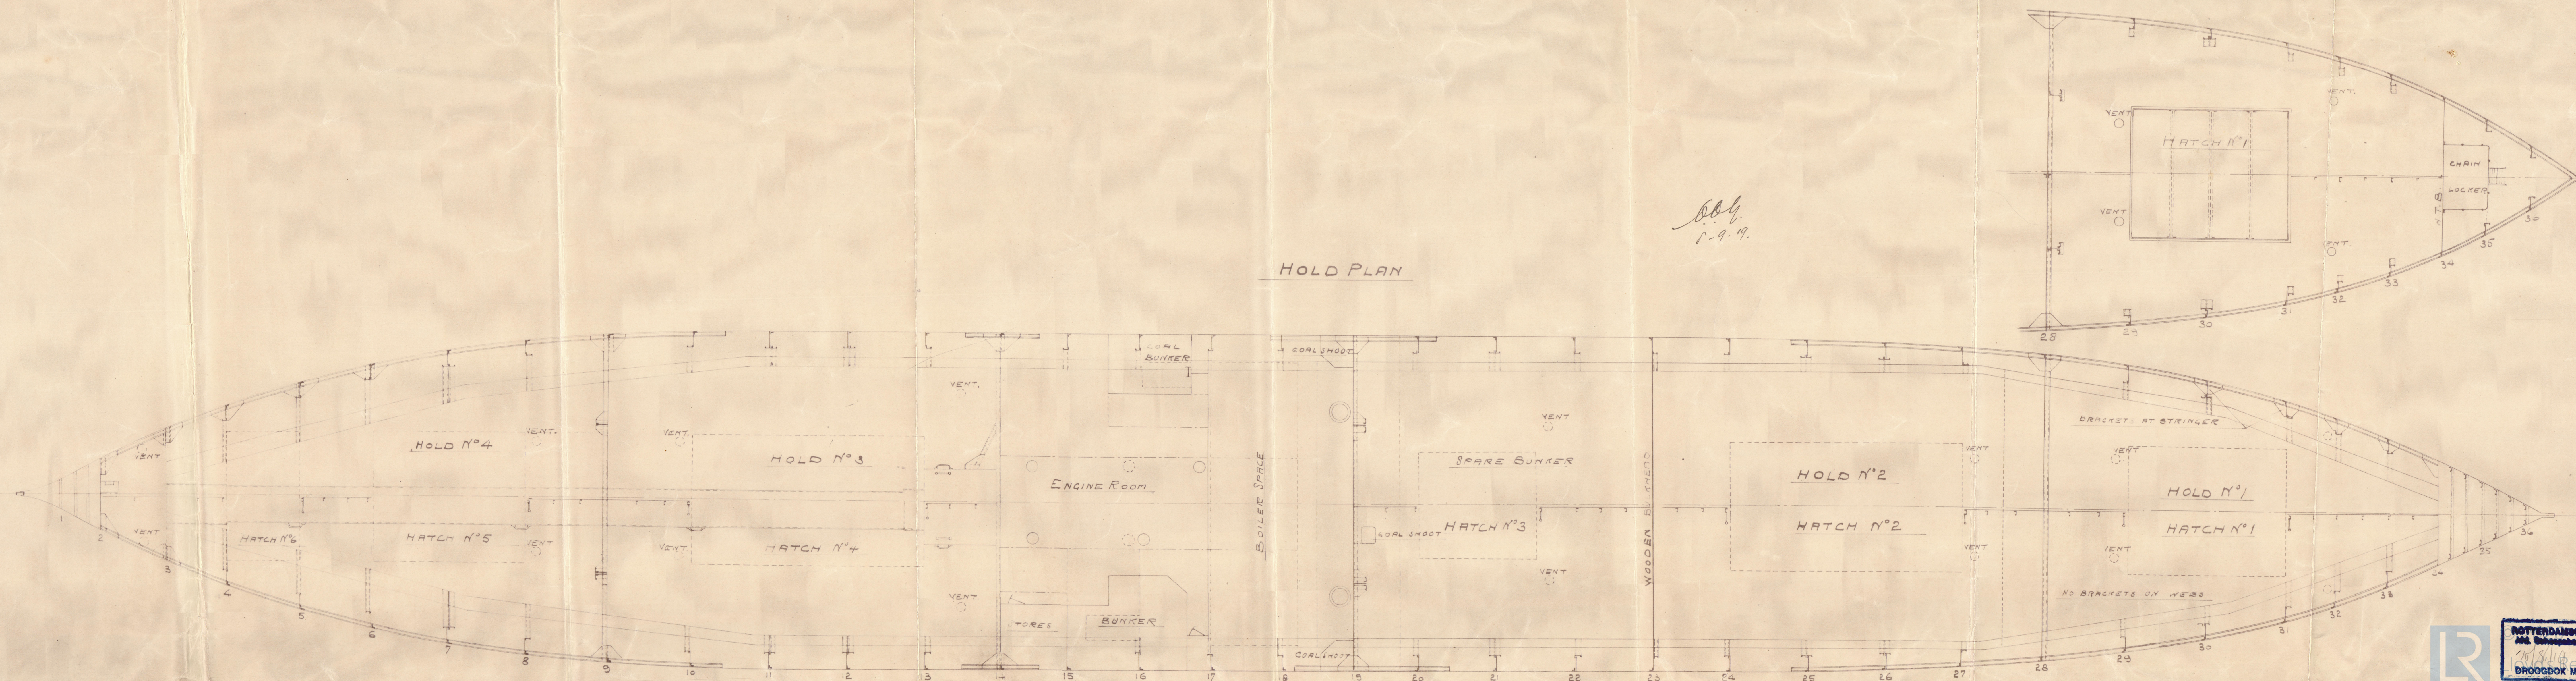



J. S. Dickinson

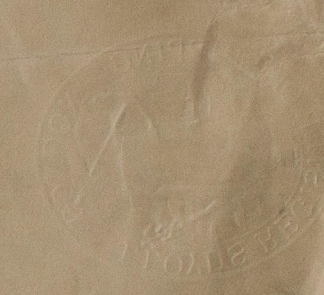

© 2020

Lloyd's Register  
Foundation



*J. J. Victorieux*  
*General arrangement*  
*Rep. N° 11332*

RETAIN



© 2020

Lloyd's Register  
Foundation

W783 0049