

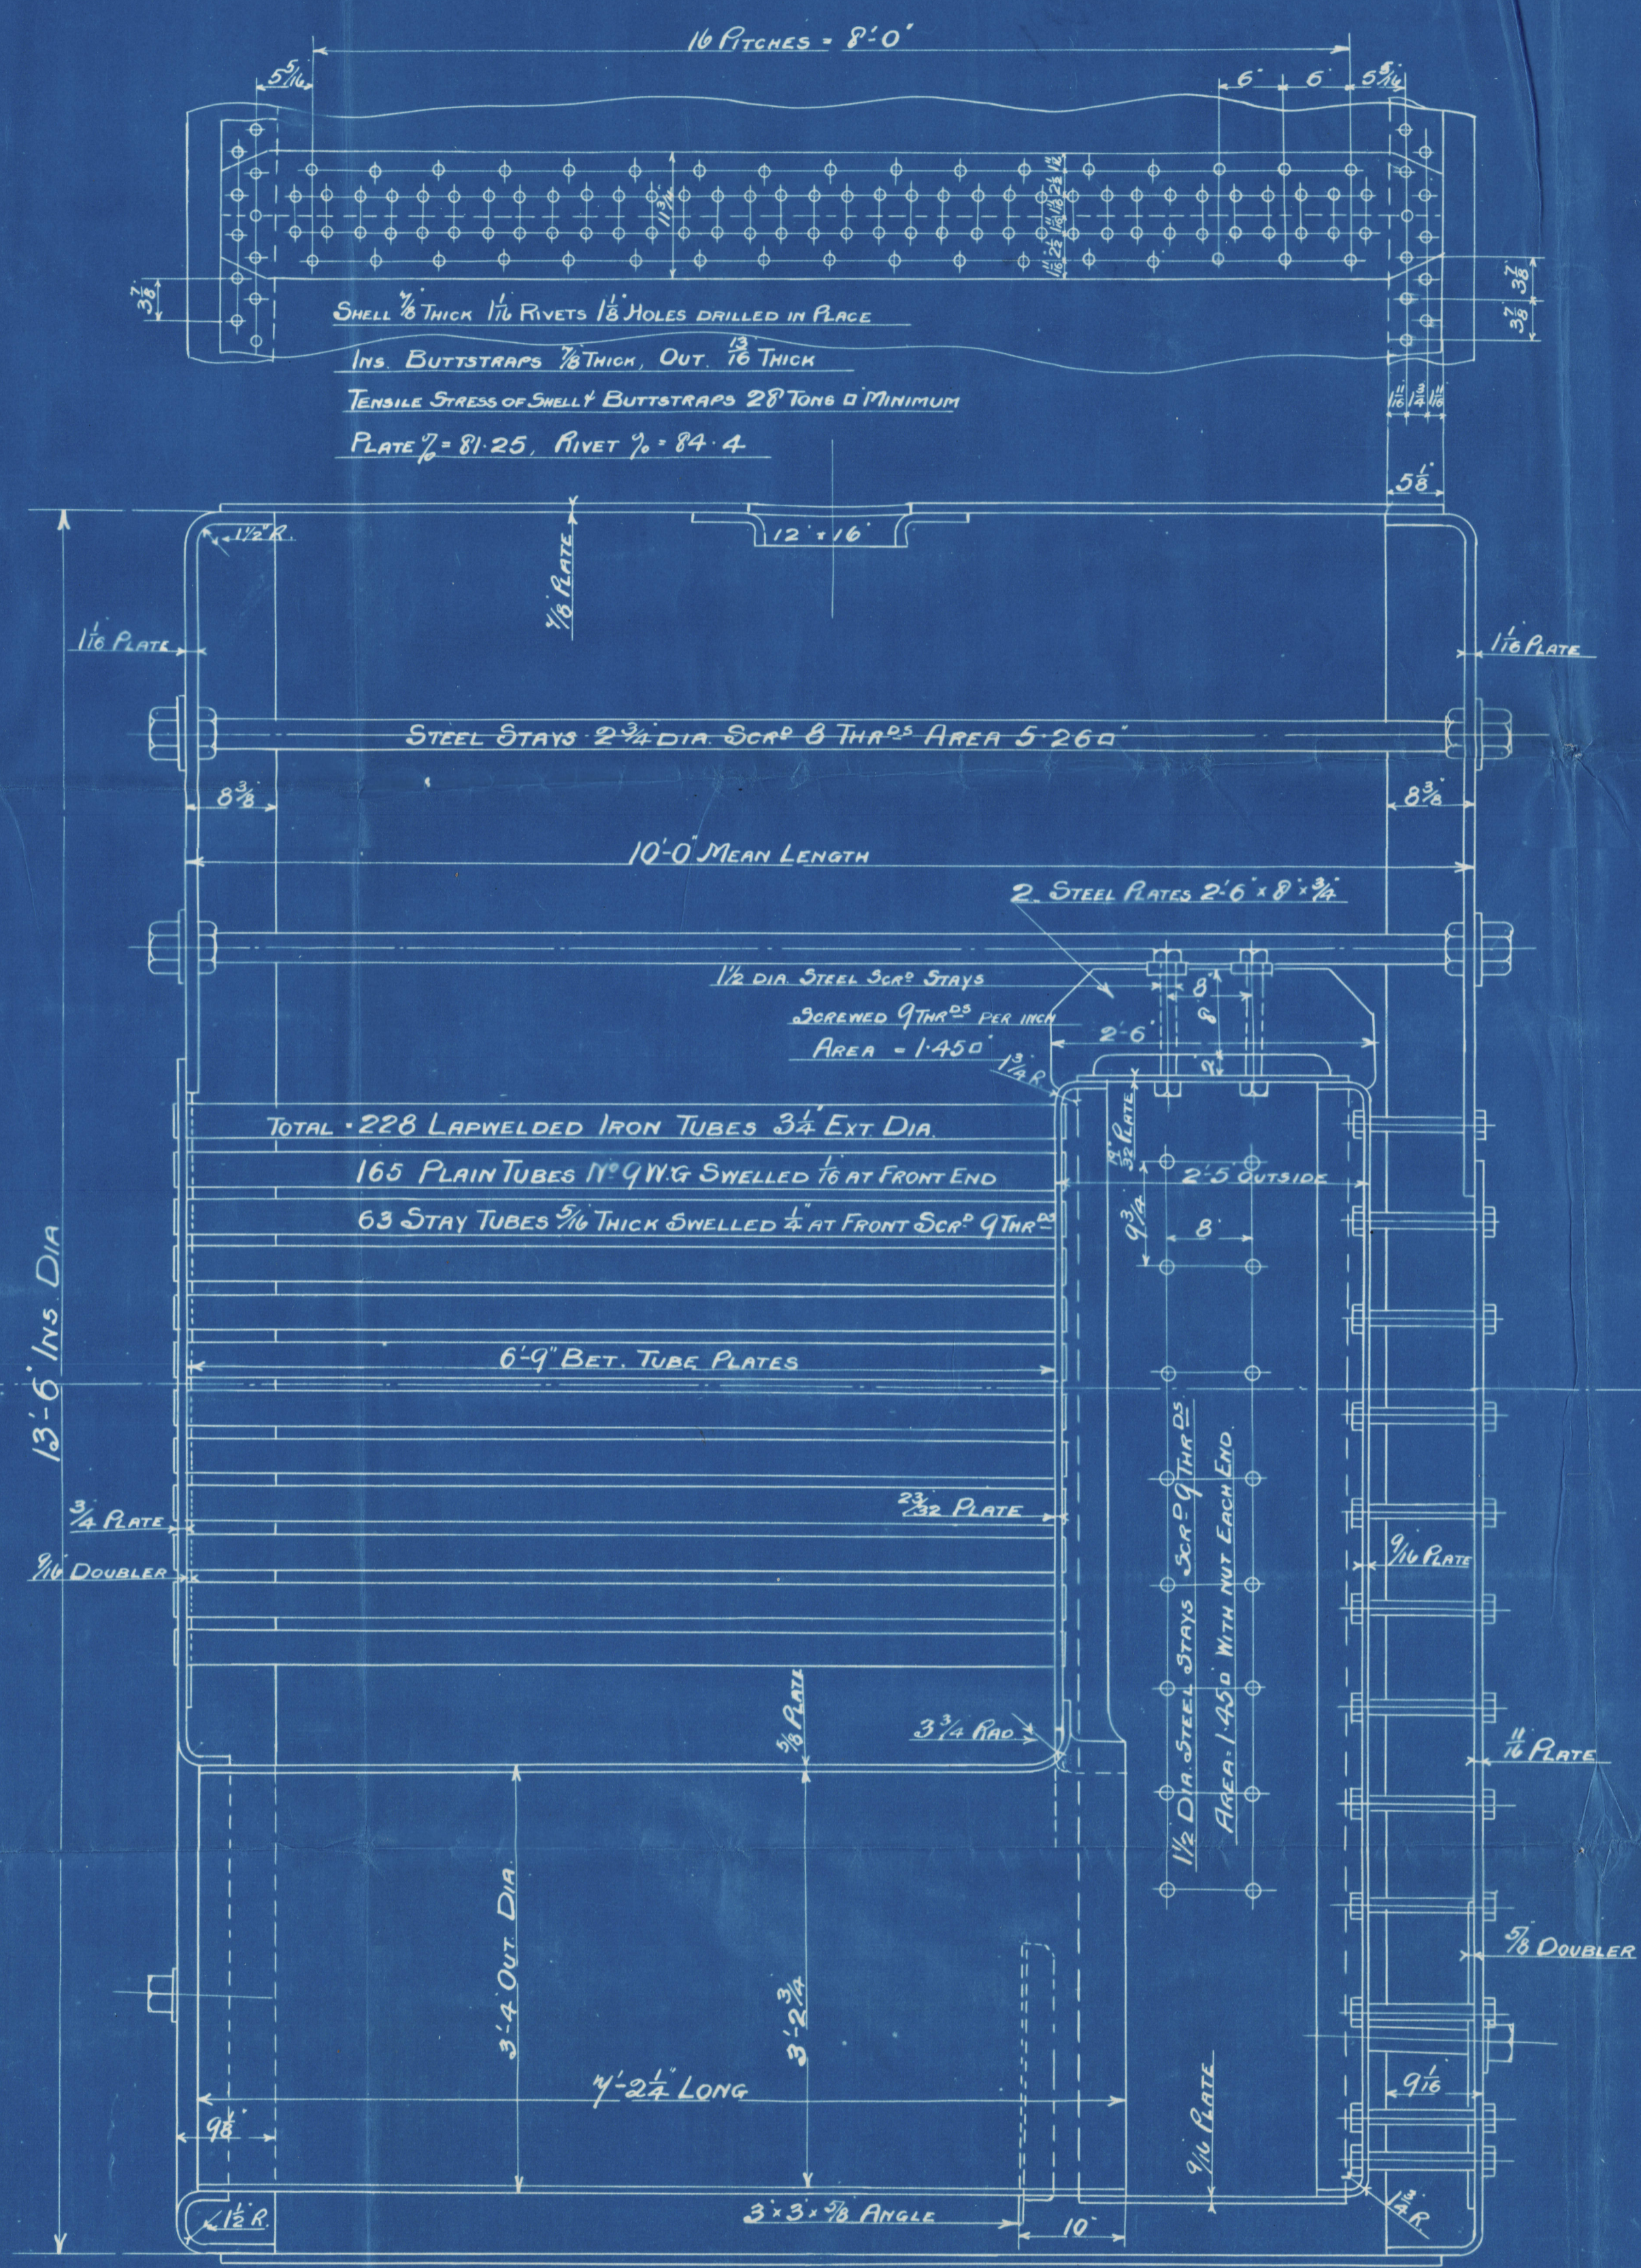


26:9:05

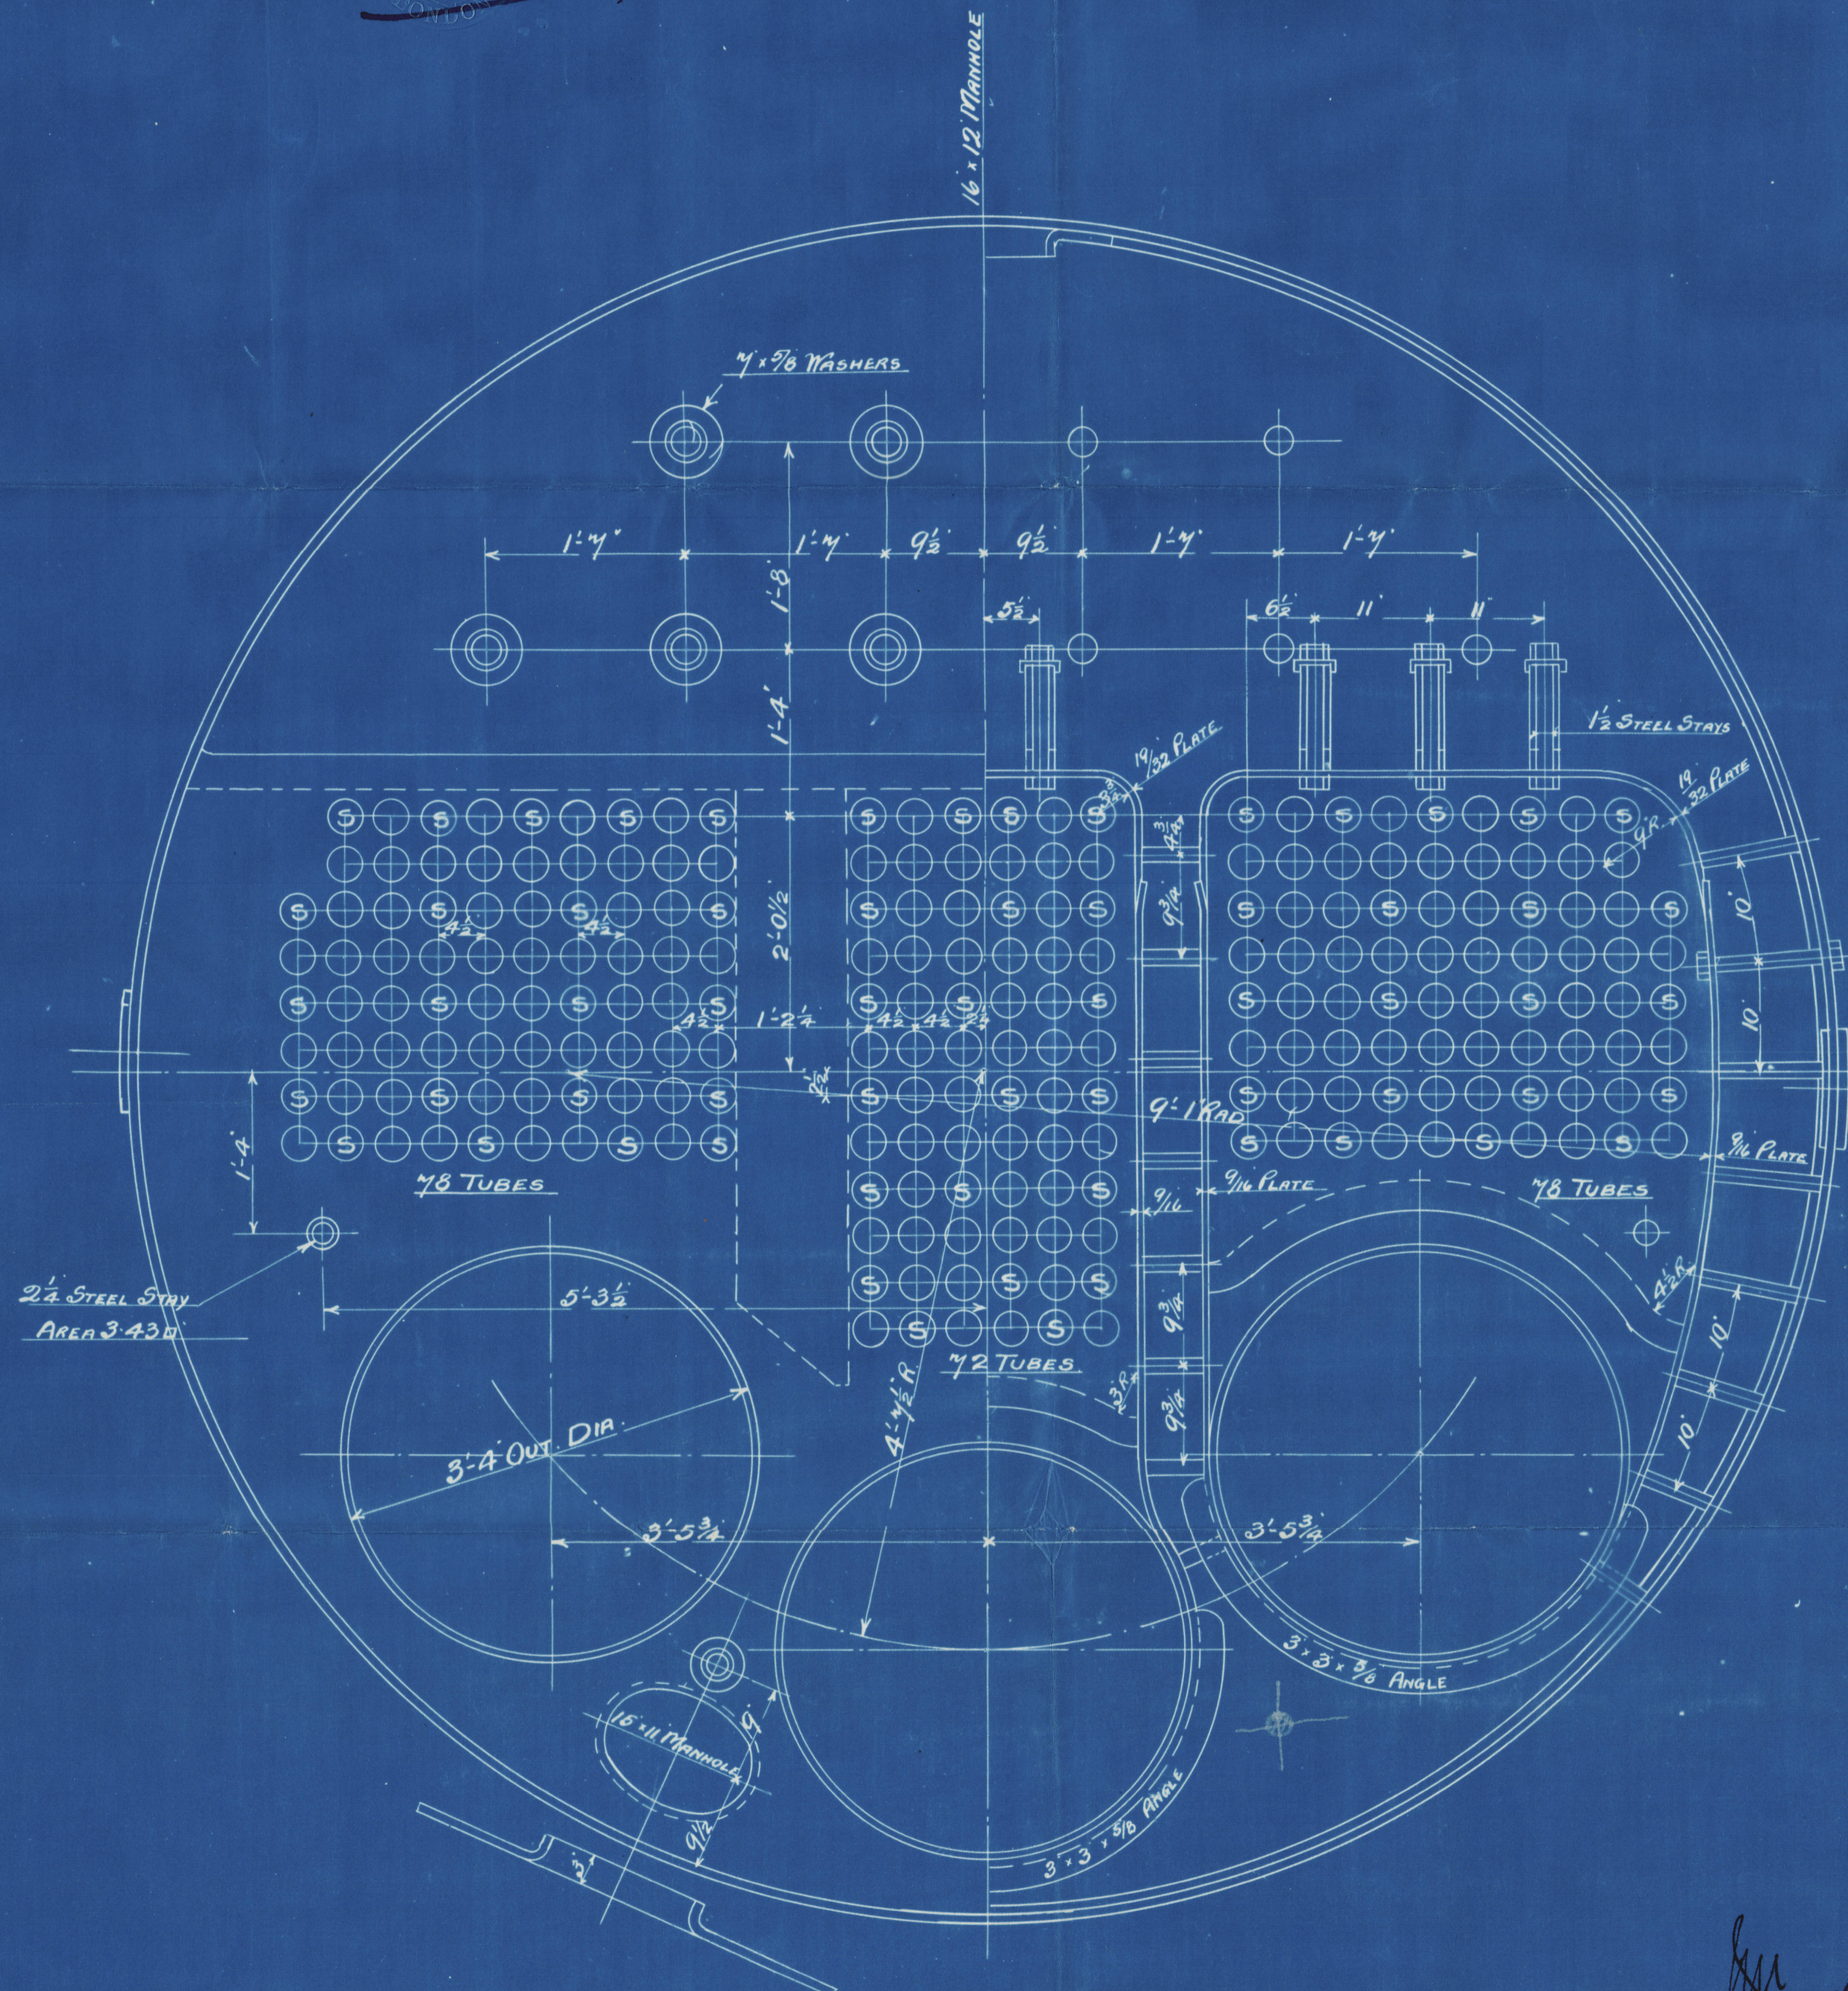

SHELL AND STRAPS 28 TONS MINIMUM
ALL PLATES, BARS, GIRDERS AND RIVETS OF STEEL
TUBES OF IRON

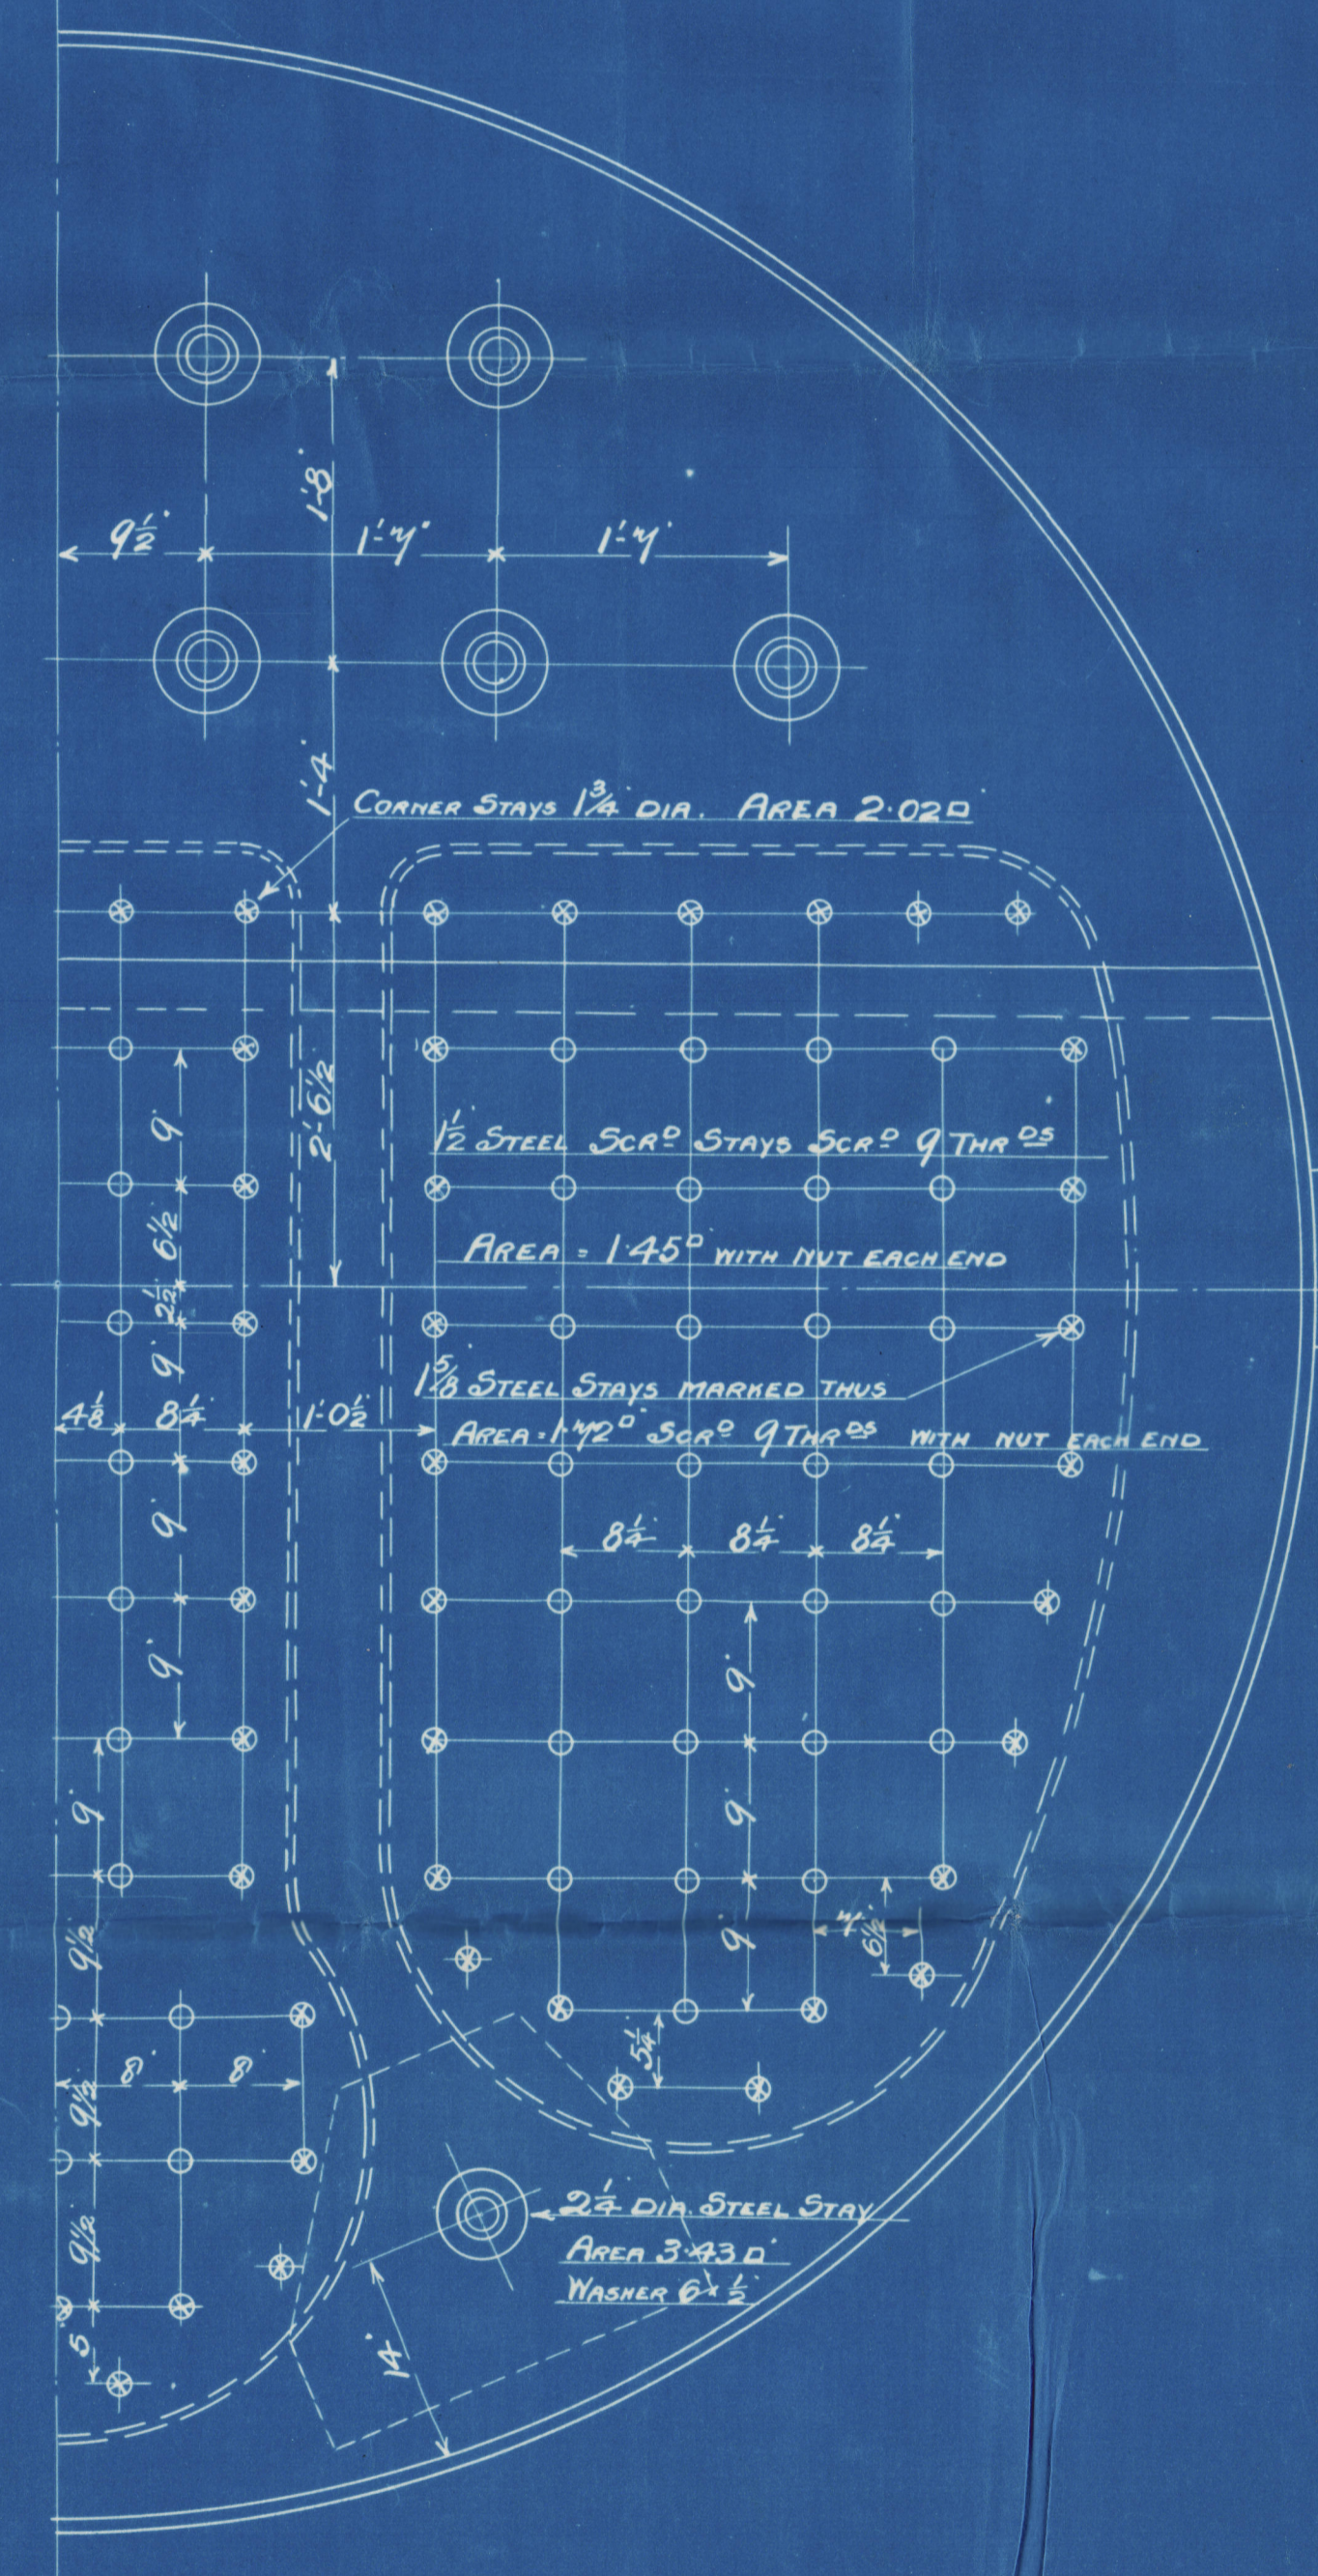

LLOYDS.
MOORE PARK BOILER WORKS
LINDSAY BURNET & CO
HELEN STREET, GOVAN, NEAR GLASGOW

MARINE BOILER 13'-6" INS. DIA. X 10'-0" MEAN LENGTH X 130 LBS. W. P.

LLOYDS SURVEY

SCALE ONE IN = 1 FOOT


4 1/2" IN TUBES	1309
" " FLUES	124
" " CHAMPS	212
TOTAL	1645

25/9/05


BLR. NO 1066

NYRS - 0044

Lindsay Burnett Esq
Boiler
No 1066
for
Penguin Books

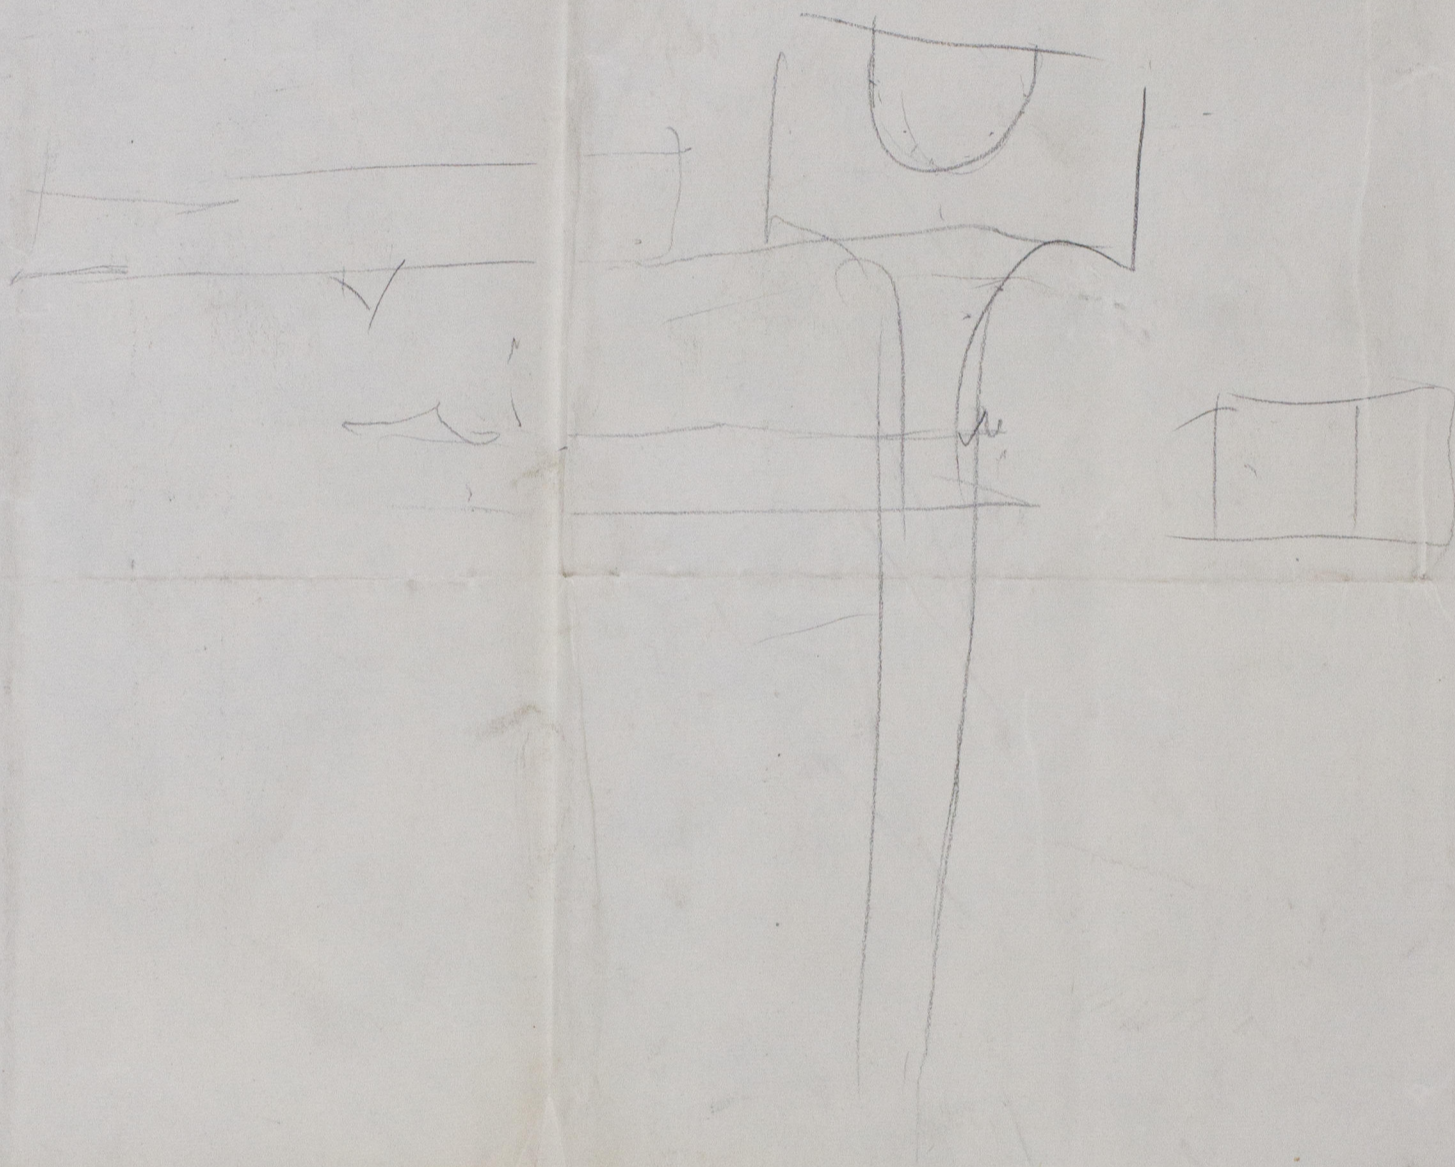


L B & Co No 1066

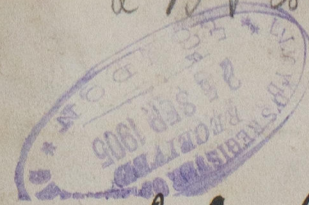

S S Sheila
Tested 21/2/66 G.M.
Gls. n.H. No. 23648

RETAIN
RETAIN

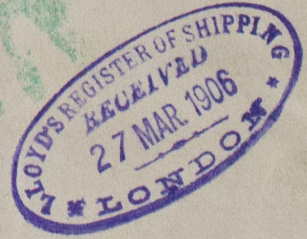

© 2020

Lloyd's Register
Foundation