


No 439

MIDSHIP SECTION.

TO CLASS TEISHINSHO RULE 1ST CLASS VESSEL

& LLOYD'S 100 A1 WITH FREE BOARD

SCALE 1/2 INCH TO ONE FOOT.

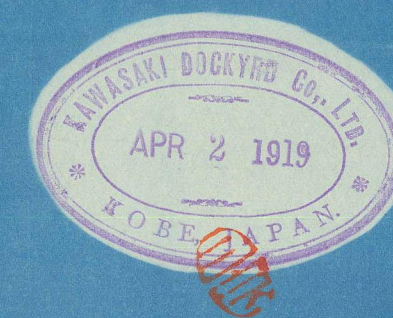

PRINCIPAL DIMENSIONS.

LENGTH BETWEEN P.P.	385'-0"
BREADTH MOULDED	51'-0"
DEPTH MOULDED TO UPP DK	28'-0"
HEIGHT BETWEEN UP & AWNING DKS	8'-0"
HEIGHT " " " "	8'-6"

SCANTLING NUMBERS.


B	51
D	28
TRANSVERSE NUMBER	79
L	385
LONGITUDINAL NUMBER	30,415
LD TO AWNING DECK	10.7
a	16'-0"

EQUIPMENT NUMBER.

LONGITUDINAL NUMBER	30,415
AWNING DK (385x8x75)	2,310
DK HOUSES (120x7.75x5)	465
NUMERAL	33,120

EQUIPMENT.

3 BOWER ANCHORS (STOCKLESS)	58 CWT EACH
1 STREAM ANCHOR (COMMON)	16 1/2 - EX STOCK
1 KEDGE	7 " " "
2 3/4" STUD CHAIN CABLE	210 FATHOMS
4 3/4" STEEL WIRE FOR STREAM ANCHOR	90 " "
2 COILS OF 3/4" MANILLA	90 " EACH
2 " " "	90 " " "

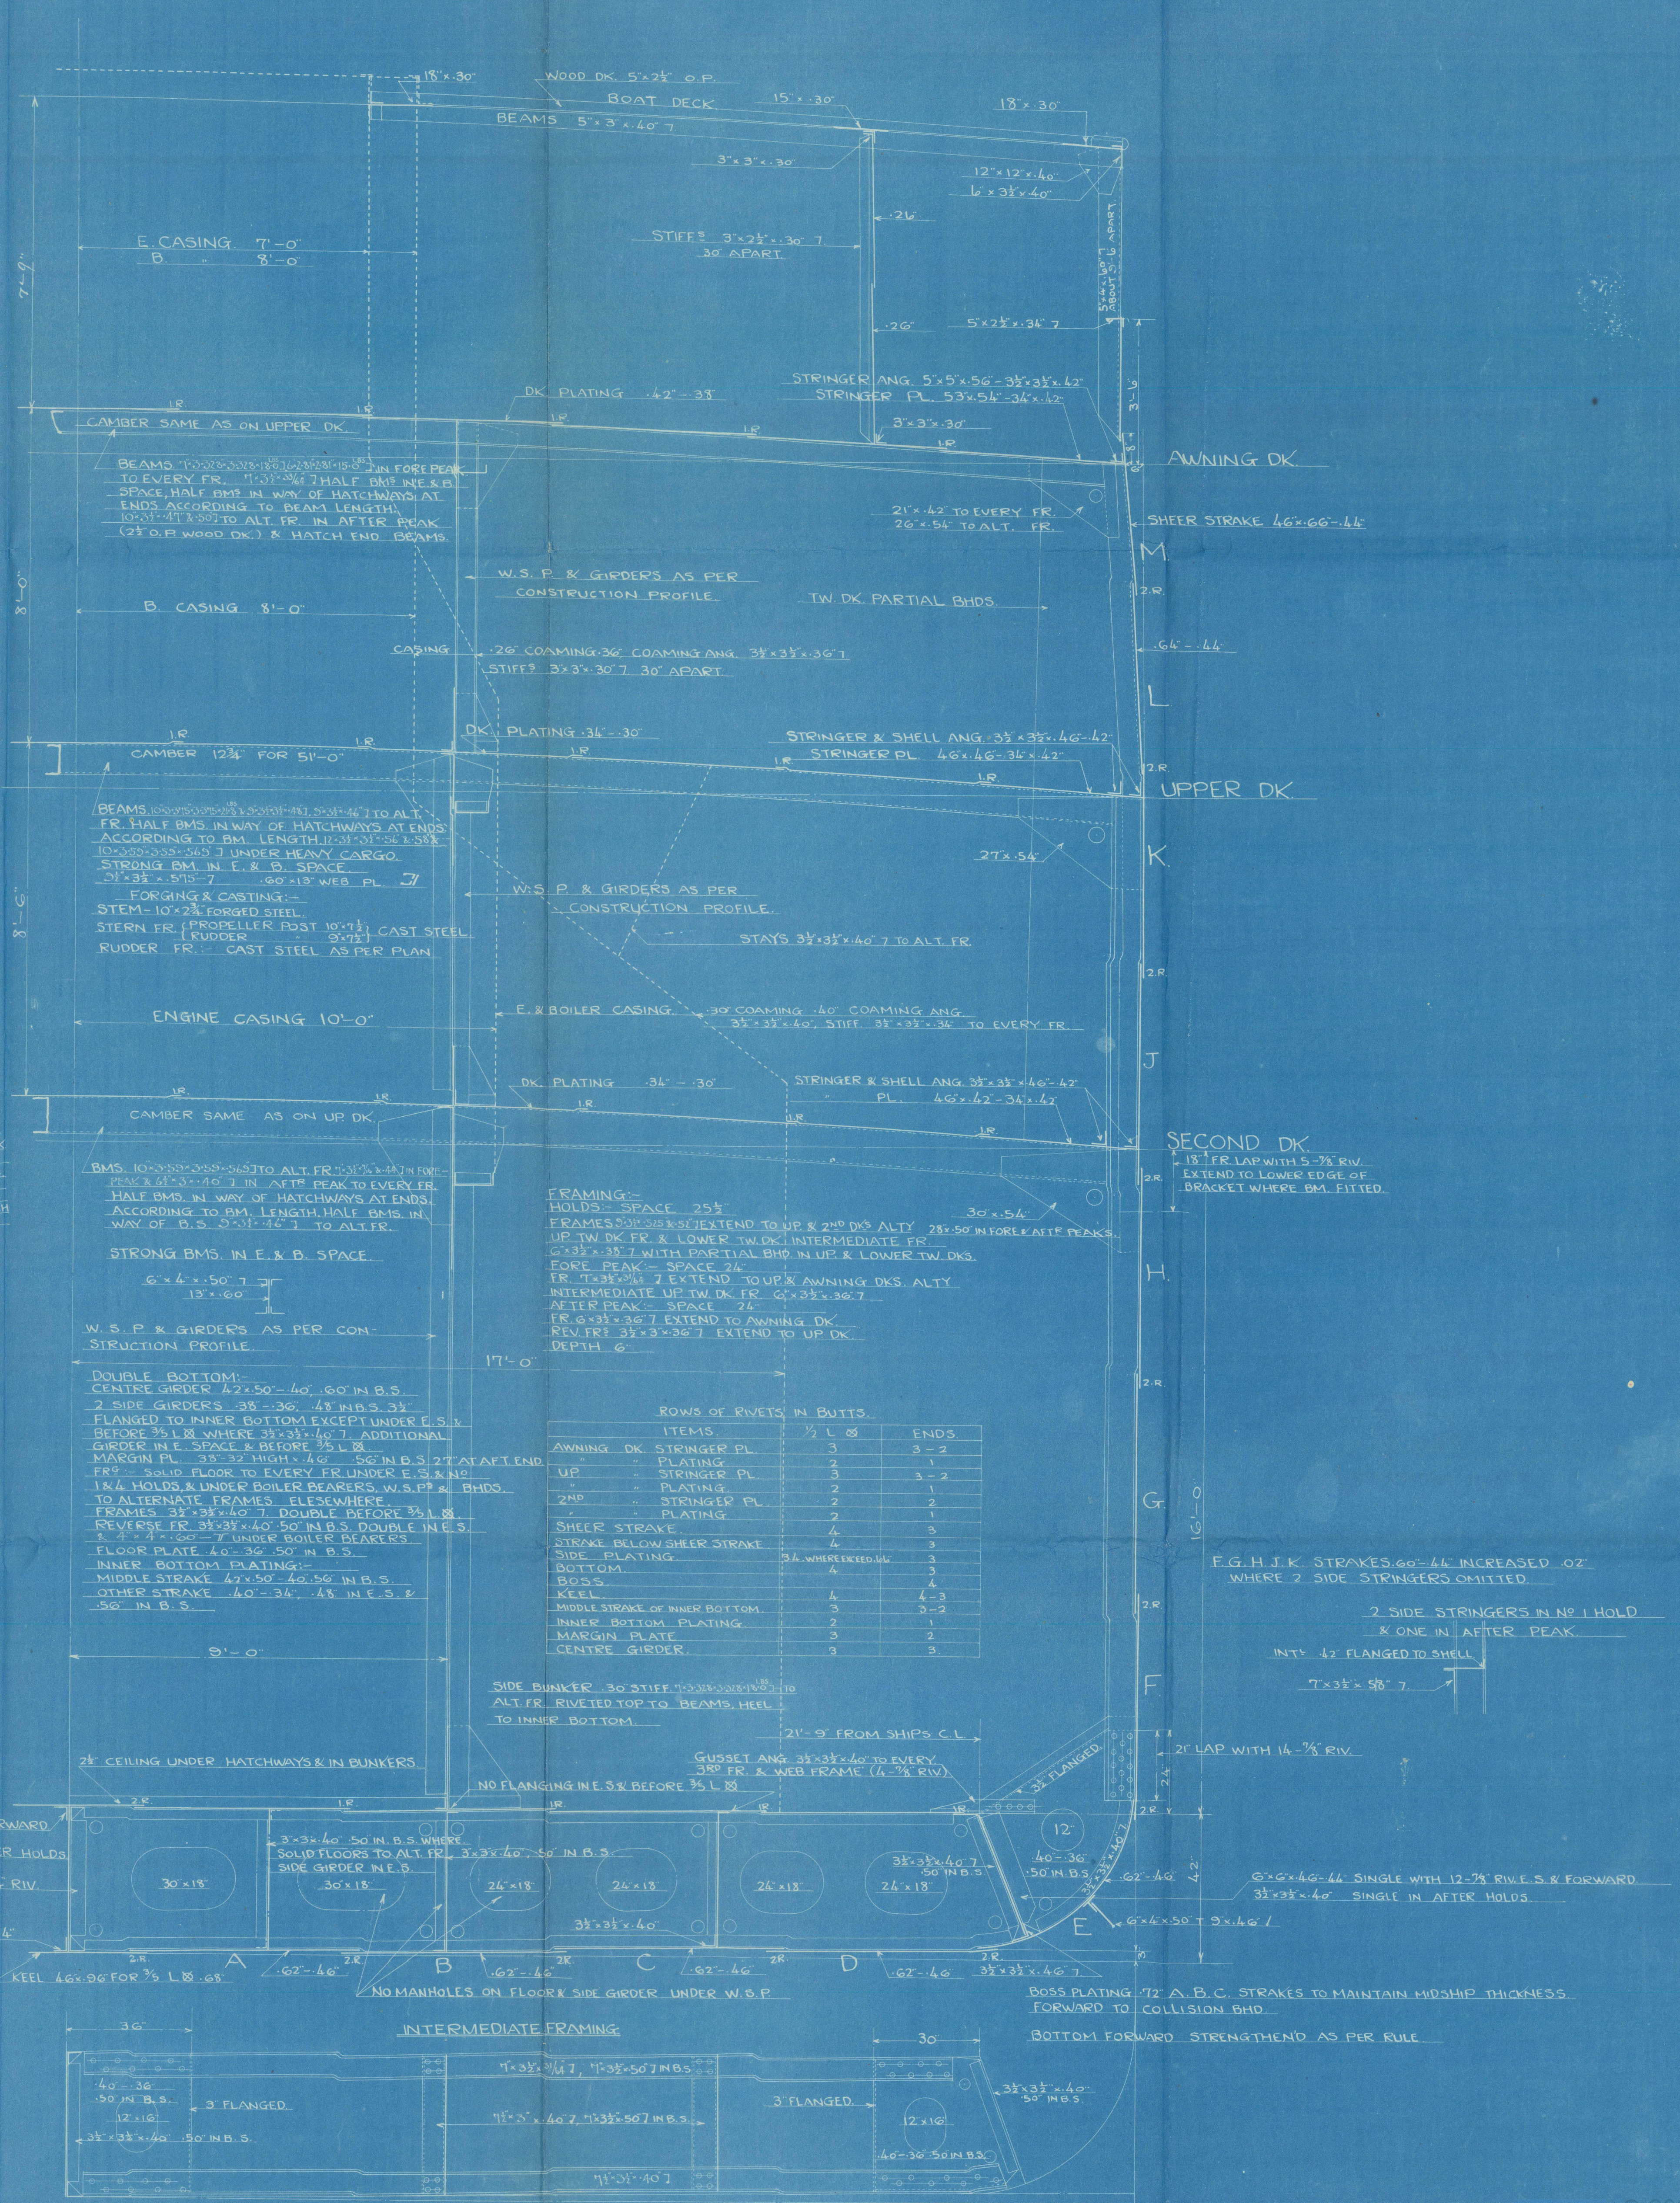

ROWS OF RIVETS IN BUTTS.

ITEMS.	1/2 L	ENDS
AWNING DK STRINGER PL	3	3-2
" " PLATING	2	1
UP " " STRINGER PL	3	3-2
" " PLATING	2	1
2ND " " STRINGER PL	2	2
" " PLATING	2	1
SHEER STRAKE	4	3
STRAKE BELOW SHEER STRAKE	4	3
BOTTOM PLATING	3A WHERE EXCEED 1/2 L	3
BOSS	4	4
KEEL	4	4-3
MIDDLE STRAKE OF INNER BOTTOM	3	3-2
INNER BOTTOM PLATING	2	1
MARGIN PLATE	3	2
CENTRE GIRDER	3	3

Kawasaki Dry Dock

No 439.

Midship Section

New York Marine

Rohe Rpt. No 2514

RETAIN



© 2021

Lloyd's Register
Foundation

W787-0037