


S. S. DEN OF KELLY


Longitudinal Section
Showing Position of Quarter Pillars
No 555 S.S.

Scale $\frac{1}{8}'' = 1'-0''$

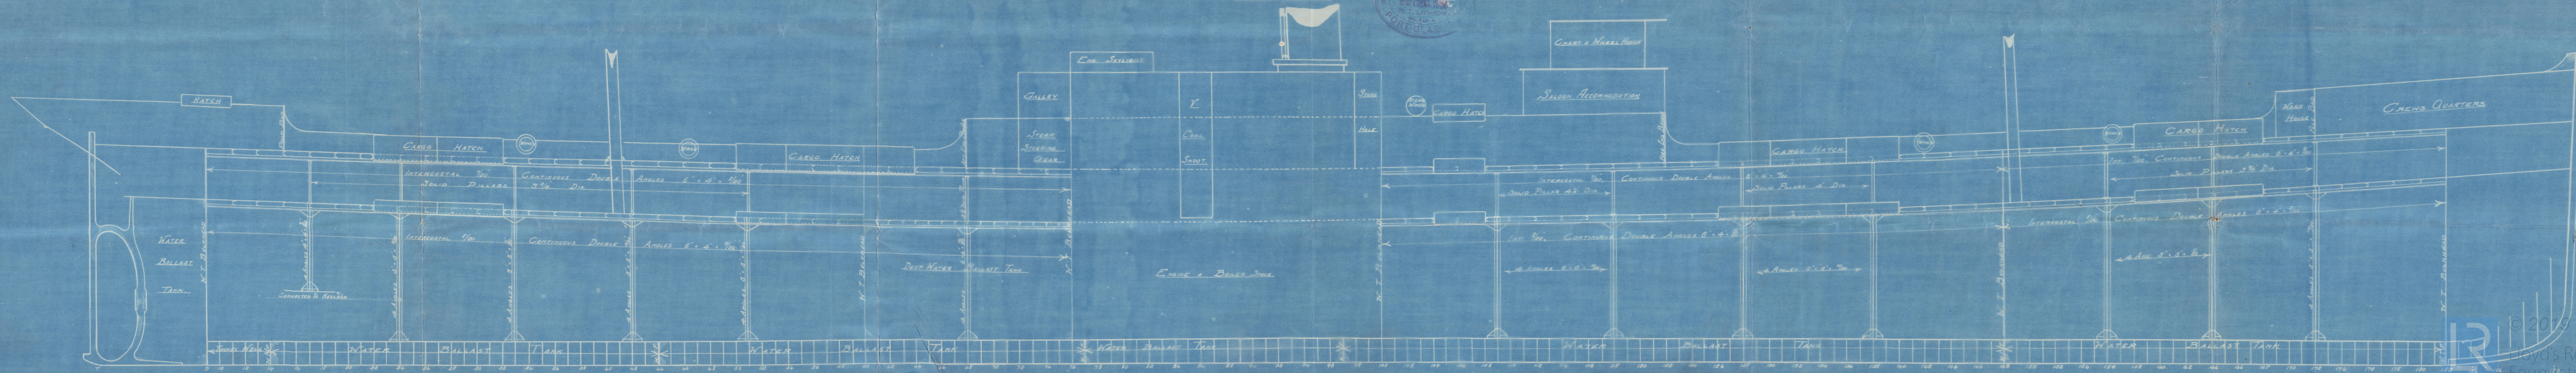

Longitudinal Section
Russell & Co Mosses.

S.S. Den of Kelly.
Greenock sp! No 14534

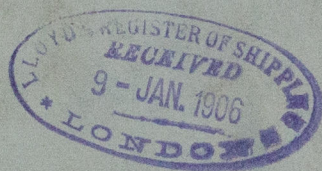

No 23 in List of
docs

Snowdon Range

RETAIN



© 2019

Lloyd's Register
Foundation

W789-0028