
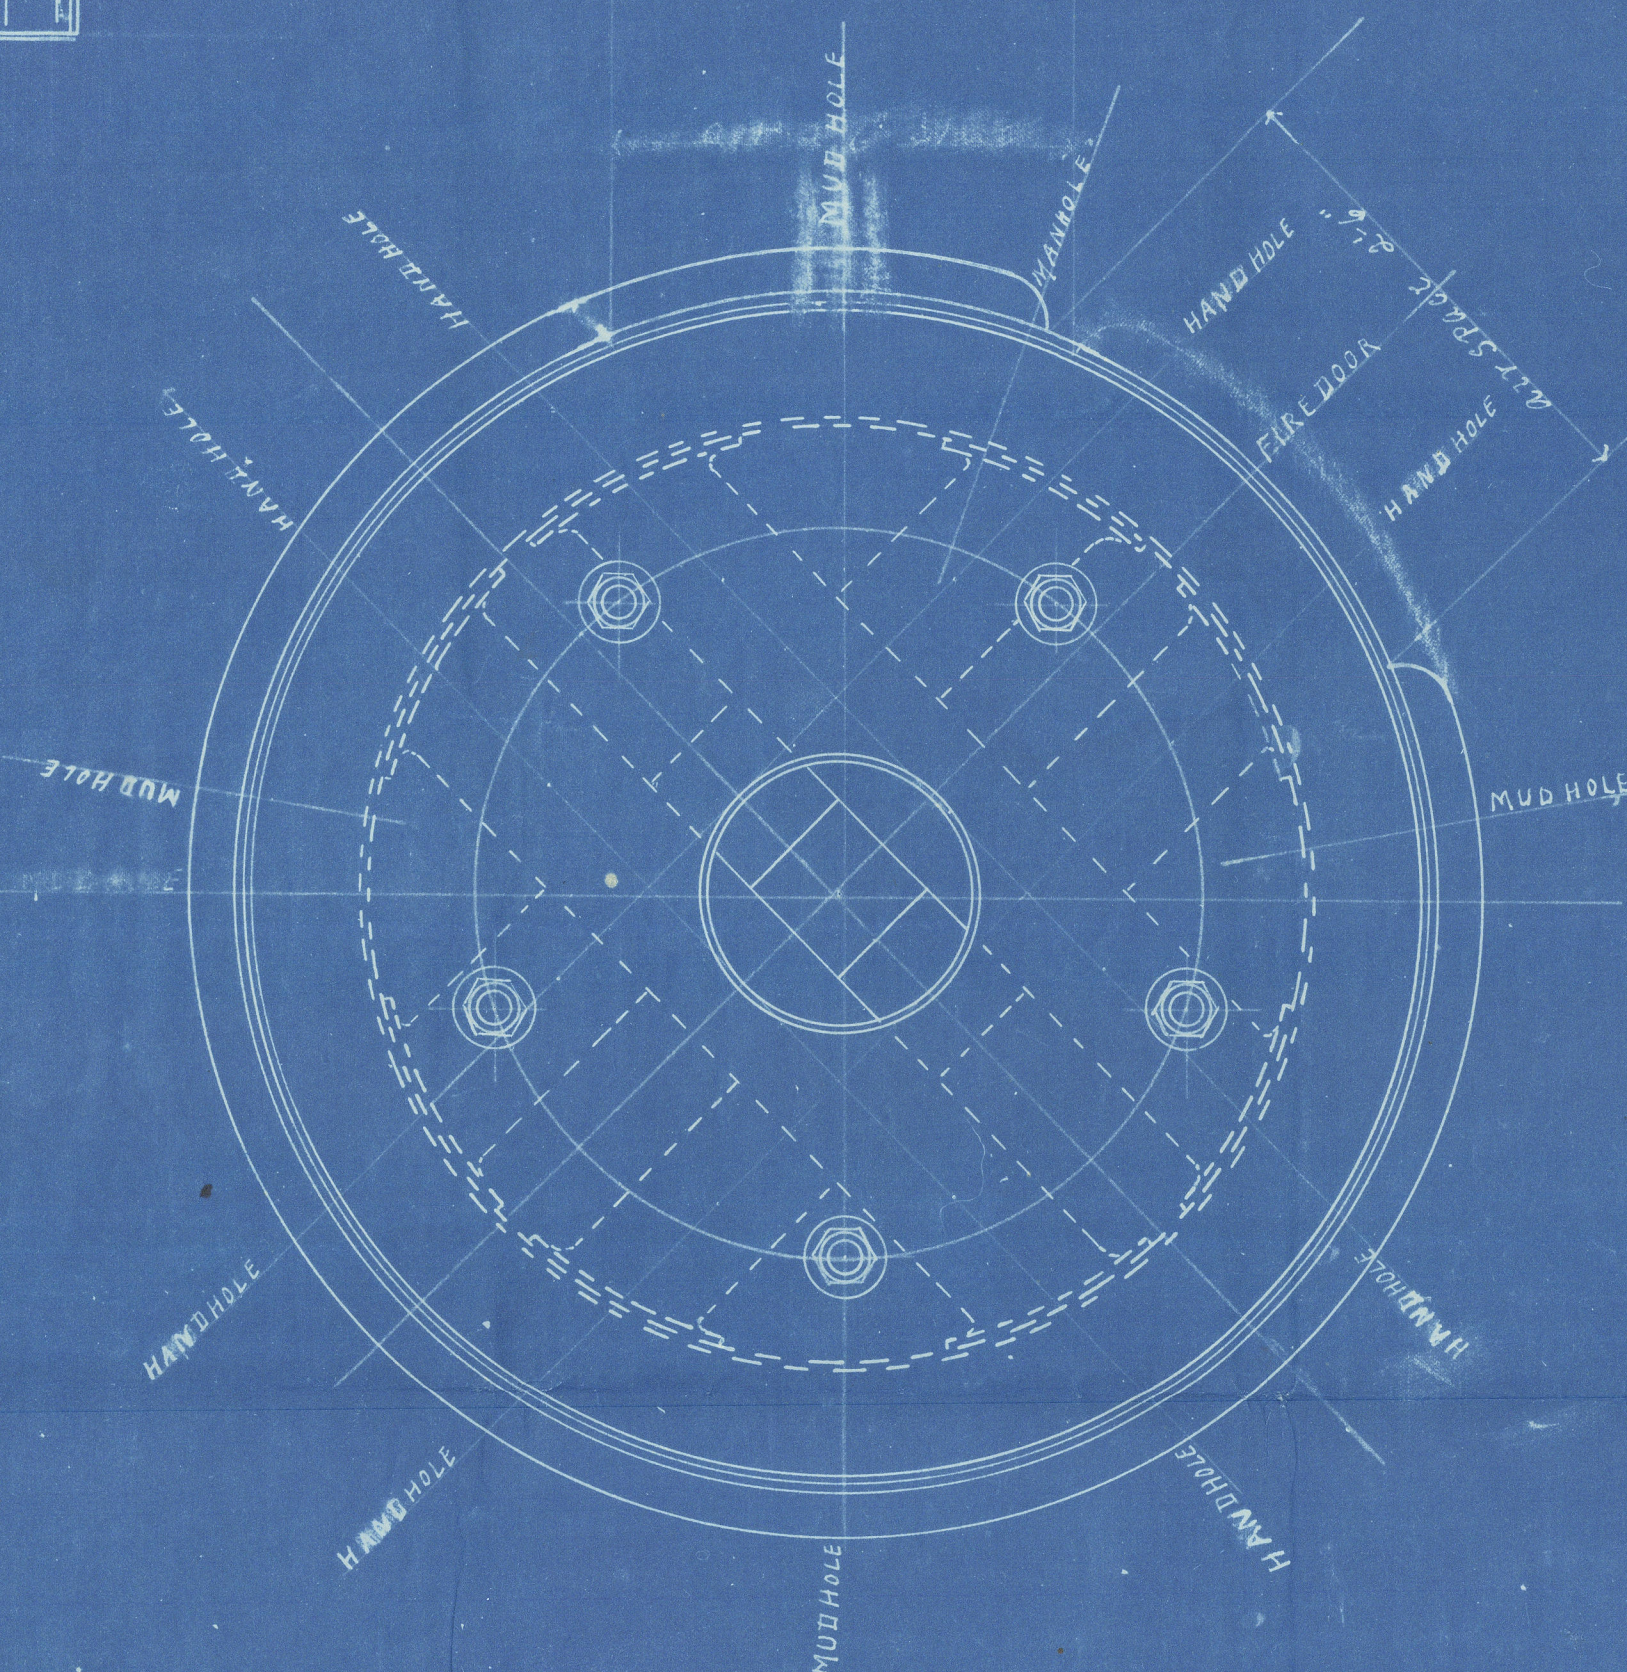


SCALE 3"=1 FOOT

Specification

Shell	1/2"
Inner Shell	3/8"
Plate	3/8"
Stitch Bar	1/2"
Drum	3/8"
Grates	3/8"

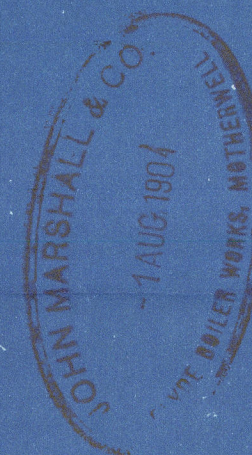

STEEL VERTICAL BOILER


12'-0" HIGH 6'-0" DIA

WORKING PRESSURE 80 LBS

Scale 1" Inch to a Foot

Amer
2/8/04

John Marshall & Co
Boiler No 1011.
Messrs R. & Duncan.

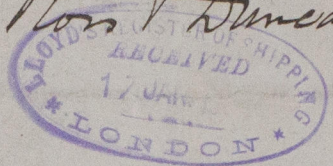

{ R. & Duncan 107.0 }
{ trans 631 lug. }
"Glenpark"
Glasgow wht No 22428

RETAIL



© 2020

Lloyd's Register
Foundation

W797-0045