

WORKING PRESSURE 80 LBS PER SQUARE INCH

216 PLAIN TUBES 2 1/2" EXT. DIAM. 1/4" THICK SWELLED 1/16" AT FRONT END

STEEL PLATES AND RIVETS IRON TUBES

TENSILE STRENGTH OF SHELL PLATES 27 TO 32 TONS

DO: 100: "ALL OTHER" 26 - 30 "

BLAKE'S PATENT BOILER TO LLOYD'S SURVEY

HEATING SURFACE 650

SCALE 1" = 1 FOOT

AUGUST 29/05 W.B.

REGISTERED
ROYAL EXCHANGE
LONDON

W. B. BLAKE & CO. LTD.
MANCHESTER

BOILER N°1429

W800-0057

2020
Lloyd's Register
Foundation


Blakes Improved
Patent Donkey Boiler

No 1429

Richardsons Westgarth

R Stephenson & Co

Mdb report No 4423

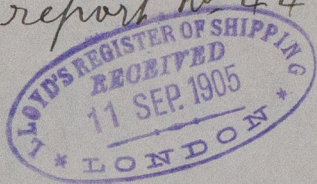

S/S Okehampton

Newcastle ~~Donkey boiler~~

No 50842

No. 3602
LLOYD'S TEST.
160 lbs.
9-2-06
RDS



W800-0057

© 2020

Lloyd's Register
Foundation