

DONKEY BOILER N^o 558-591.

FOR R.S. & CO'S S.S. N^o 112

S.S. N^o 115.

WORKING PRESSURE 90 LBS PER SQ INCH

TESTED TO 180 LBS BY HYDRAULIC PRESSURE

TO LLOYD'S SURVEY

SCALE 1" = 1 FOOT

LONGITUDINAL JOINT, LAPPED, TREBLE RIVETED, 15" HOLES 3 1/2" PITCH

CIRCUMFERENTIAL JOINTS, SINGLE RIVETED 15" HOLES 2 1/2" PITCH

STRENGTH OF JOINT 74.57%

SHELL PLATES 28 TO 32 TONS TENSILE STRENGTH

ALL OTHER PLATES 26 TO 30 TONS " "




MAIN STAY BARS 27 TO 32 TONS " "

PLATES, STAYS & RIVETS OF STEEL


TUBES OF IRON LAP WELDED

HEATING SURFACE 870 Sq Ft.

GRATE " 31.5 "

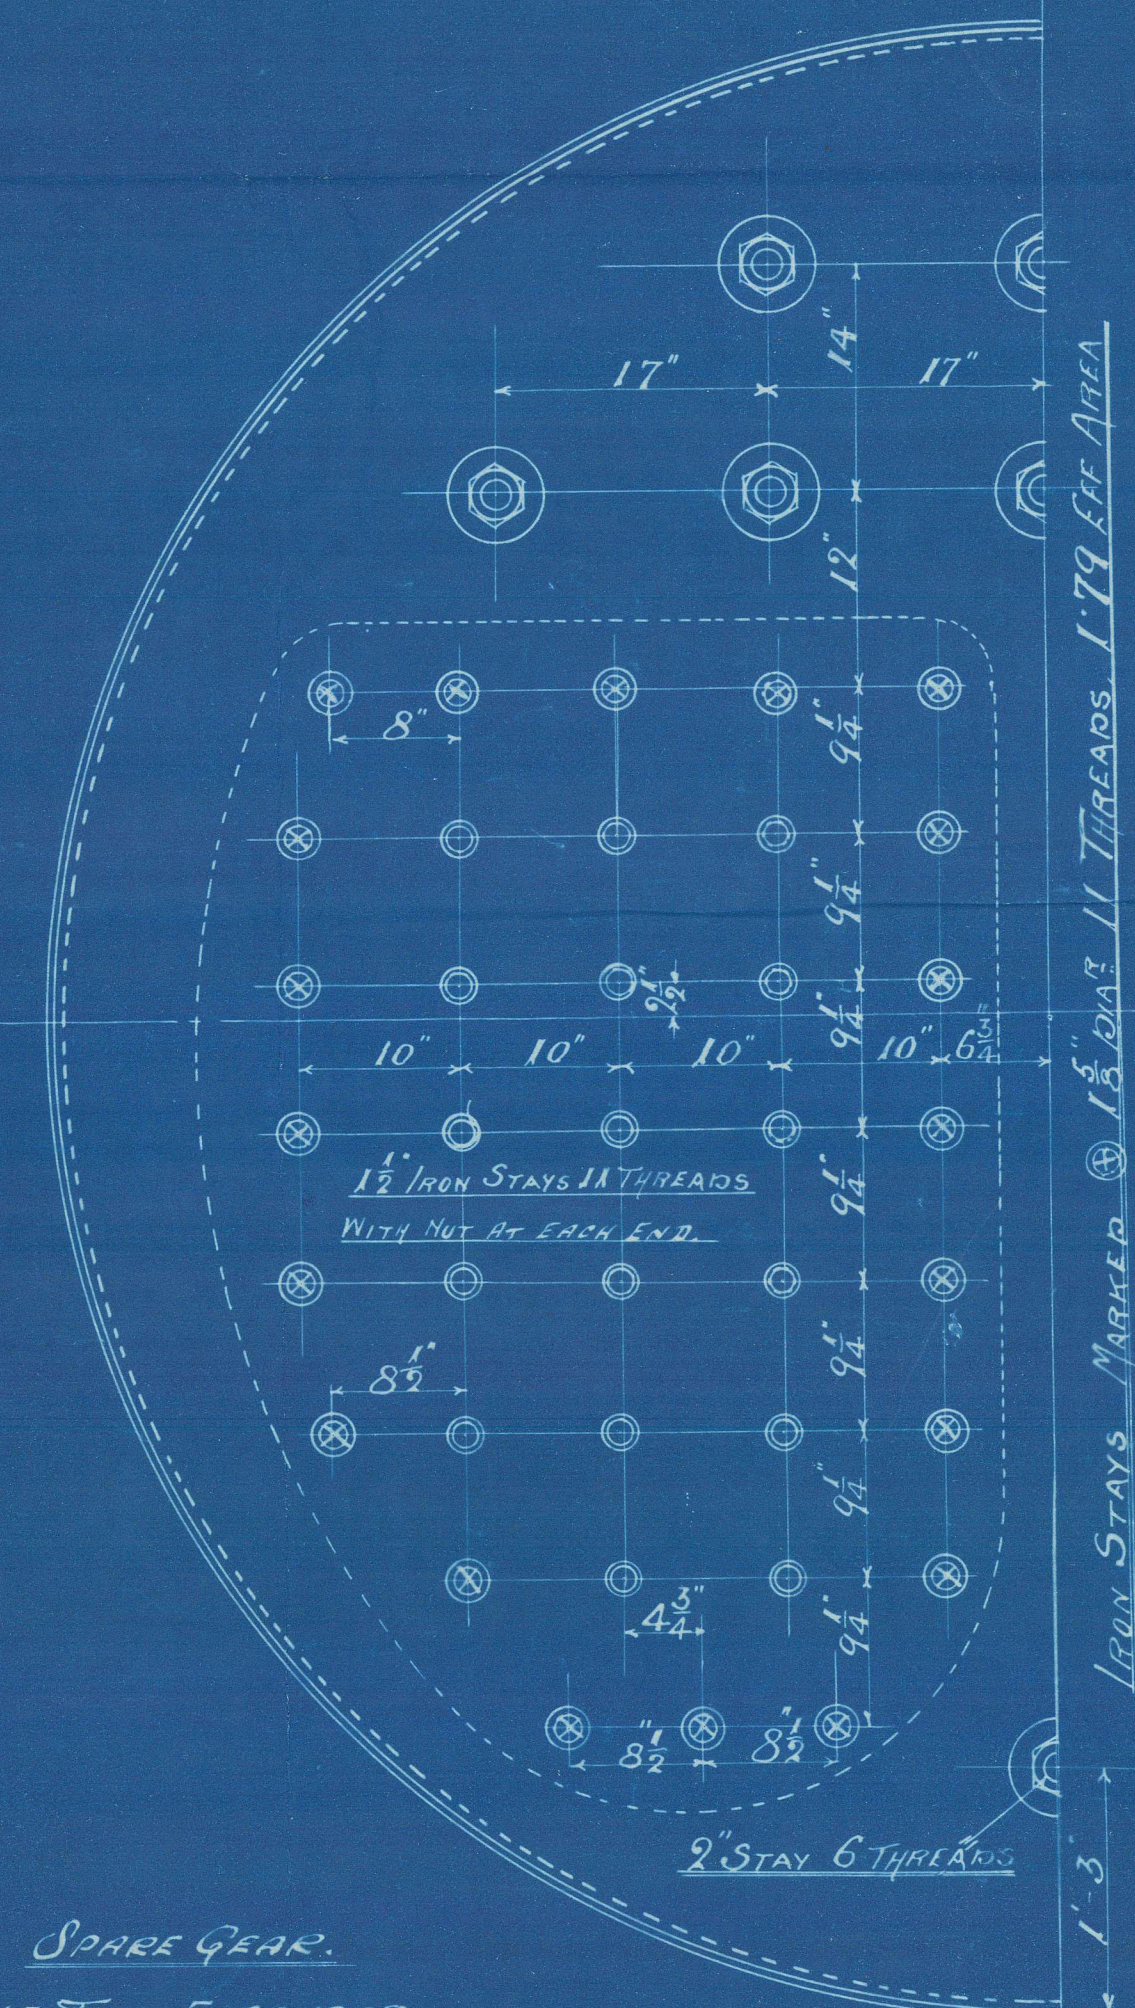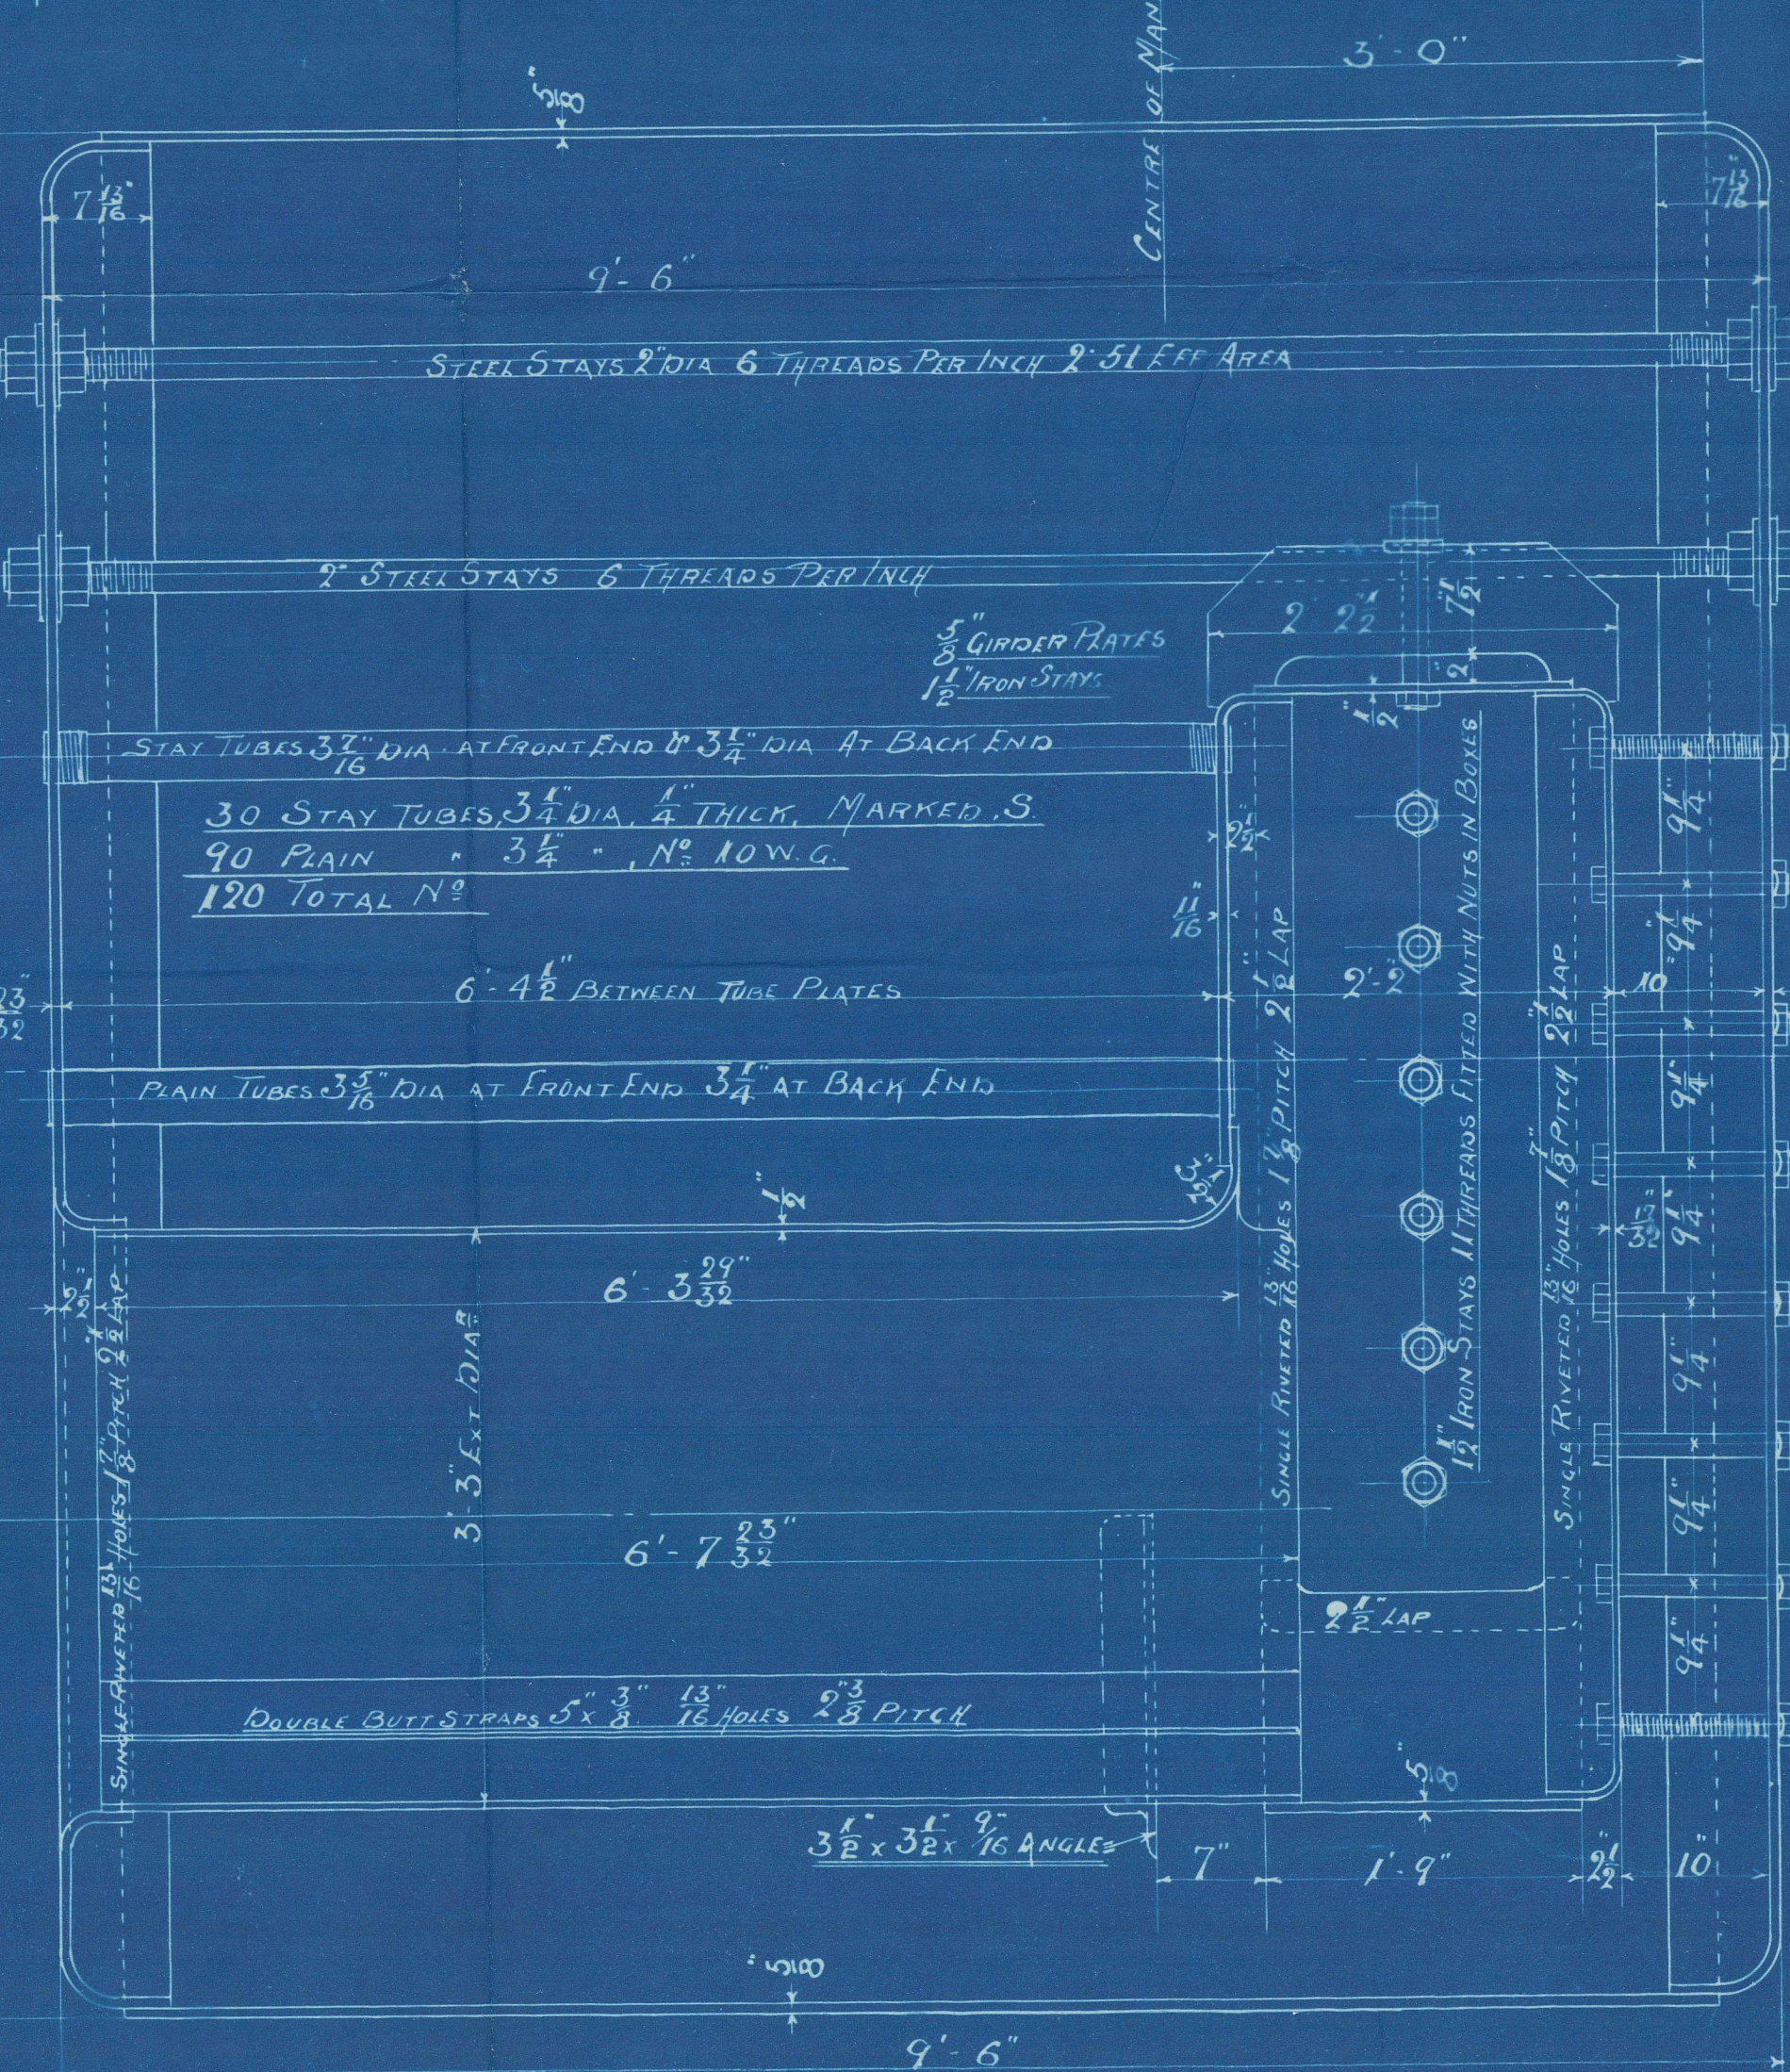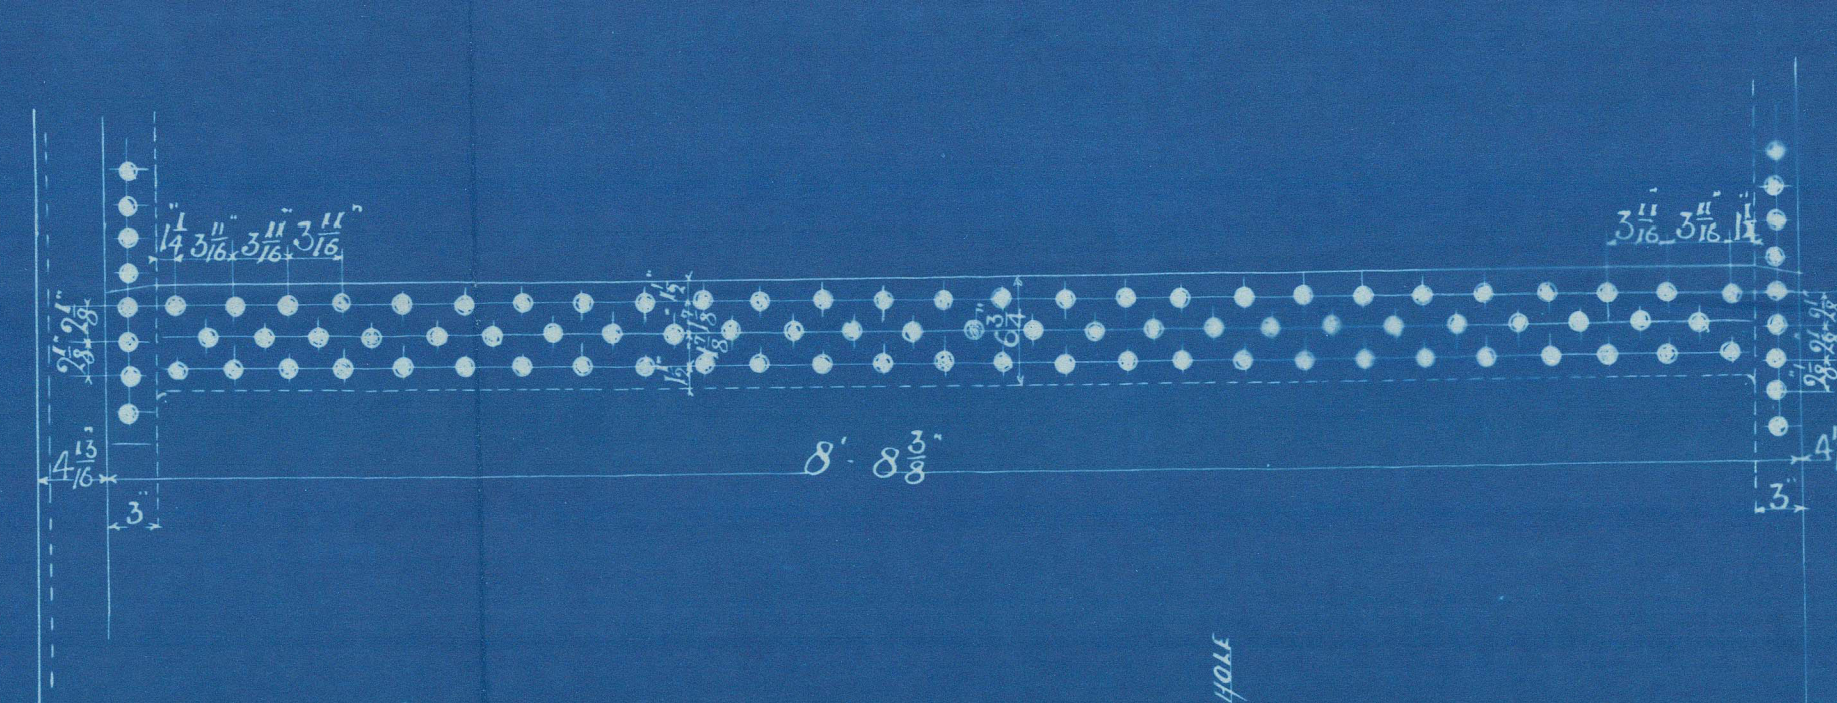

SPARE GEAR.
ONE TUBE EXPANDER
ONE FIRE BAR PATTERN.

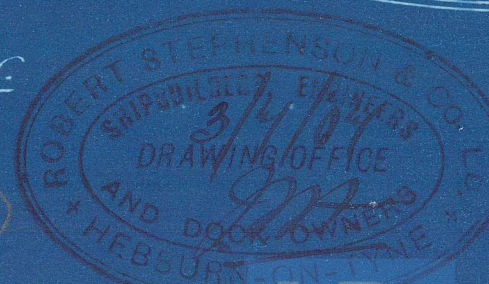

W811-0083 (2/2)

ENCLOSURE

From ROBERT STEPHENSON & Co., Ltd.,
for Lloyd's Register
Foundation

W811-0089(1/2)

Newcastle on Tyne
R^d S & Co

Box 591

S/S N^o 115

N^o 7605

LLOYDS TEST

180 LBS

J. R

4 | 10 | 07

RETAIN



© 2021

Lloyd's Register
Foundation

WS11-0089(2/2)