



3-2-13



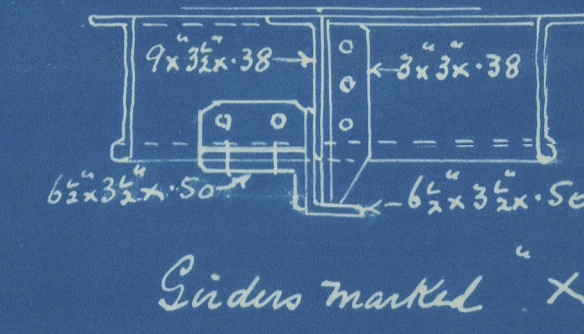


Corner of hatch and other large openings to be fitted with efficient doubler plates or deep angles. As may be found most suitable.

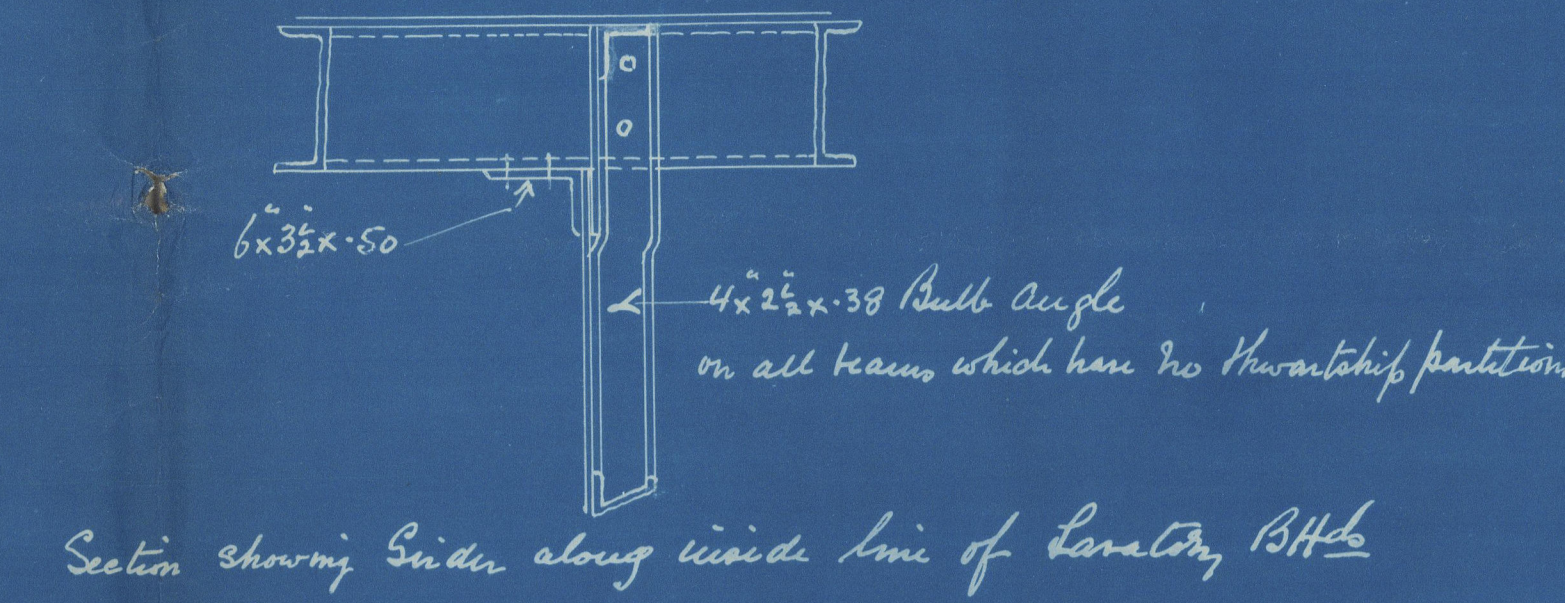

Nº 436. LOWER PROMENADE DECK.

SCALE FOR LENGTH $\frac{1}{8}$ " = ONE FOOT
SCALE FOR BREADTH $\frac{1}{4}$ " = ONE FOOT
SCALE FOR DETAILS 1" = ONE FOOT.

 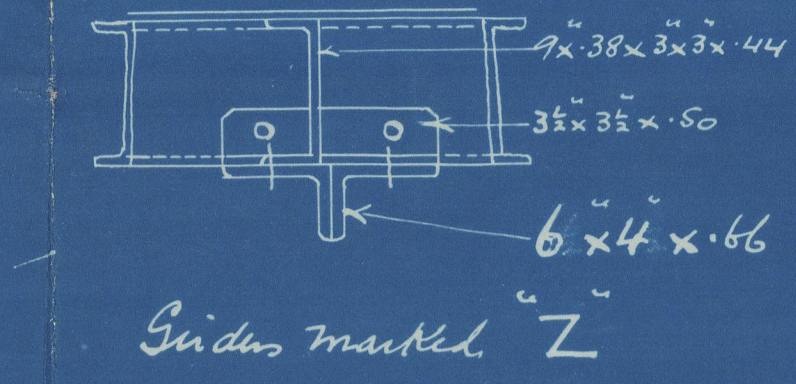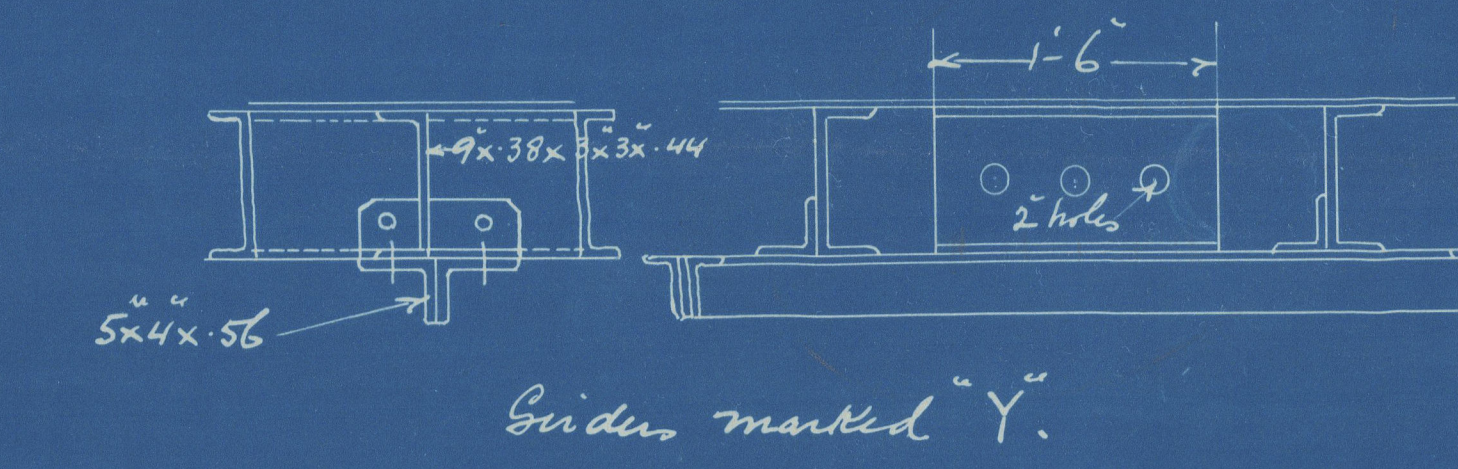


C.B.
3-2-13

Harland & Wolff Lim

Nº 436

Lower Promenade Deck Plan

S.S. Justicia
Bel. 7791.

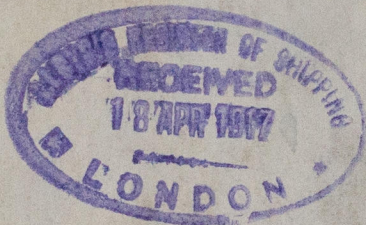

RETAIN

RETAIN



© 2020

Lloyd's Register
Foundation

W819-0240