



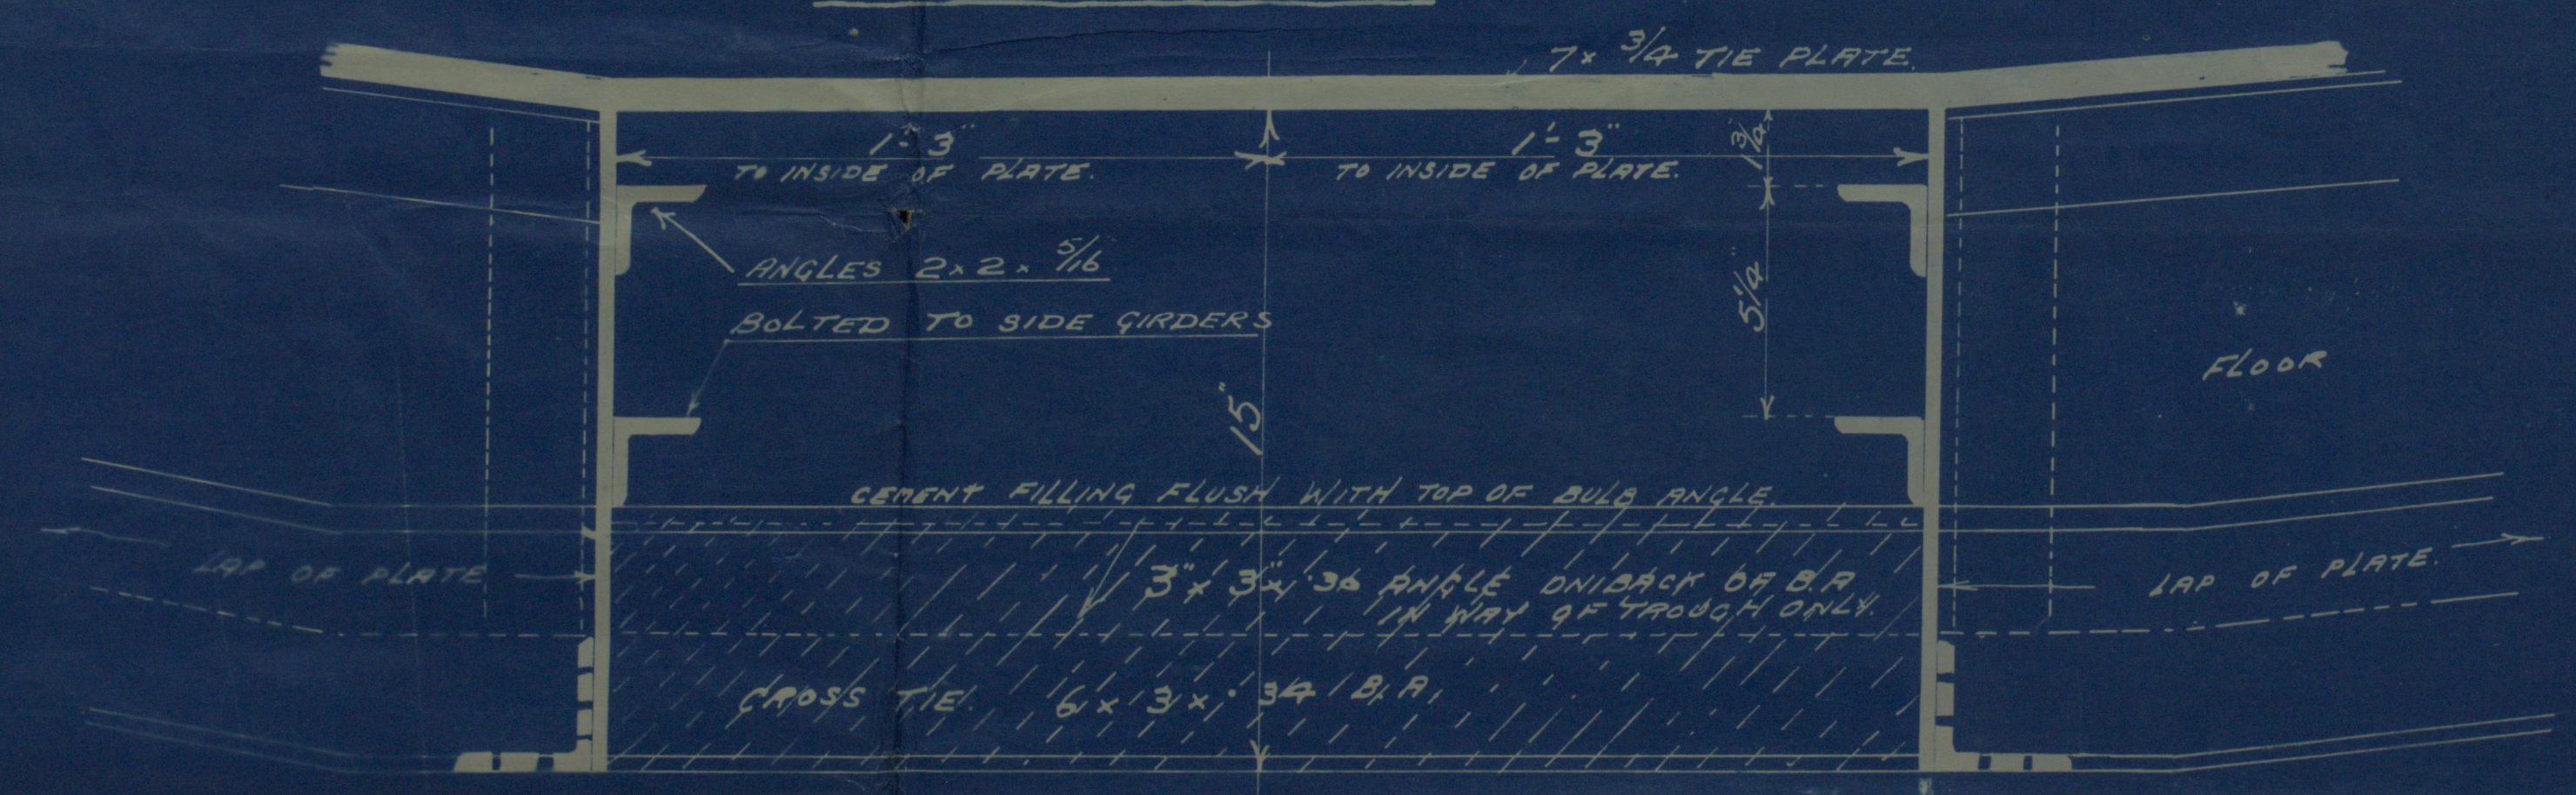


SECTION OF TROUGH  
SCALE 3" = 1' FOOT



# N<sup>o</sup> 80 PROFILE

DIM<sup>NS</sup> 35'-0" BP x 18'-0" x 11'-0" M<sup>LD</sup>  
SCALE 1/2" = 1' FOOT

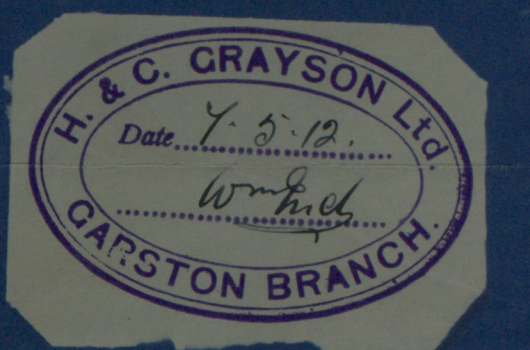 

SECTION IN WAY OF BEAMS TO CARRY CEILING  
SCALE 1" = 1' FOOT





PROFILE

Motor Barge No 80  
(for River purposes only)

building by.

A T. Grayson Ltd.  
Carlton.



"Silver Queen."  
No. 68753.

W82-0140



© 2019

Lloyd's Register  
Foundation