

N-80



SHELL EXPANSION & DECK PLANS

DIM^{NS} 95'-0" x 18'-0" x 11'-0" M^{LD}

SCALE 1/2" = 1 FOOT

PLAN OF FORWARD FLAT

AFT FLAT

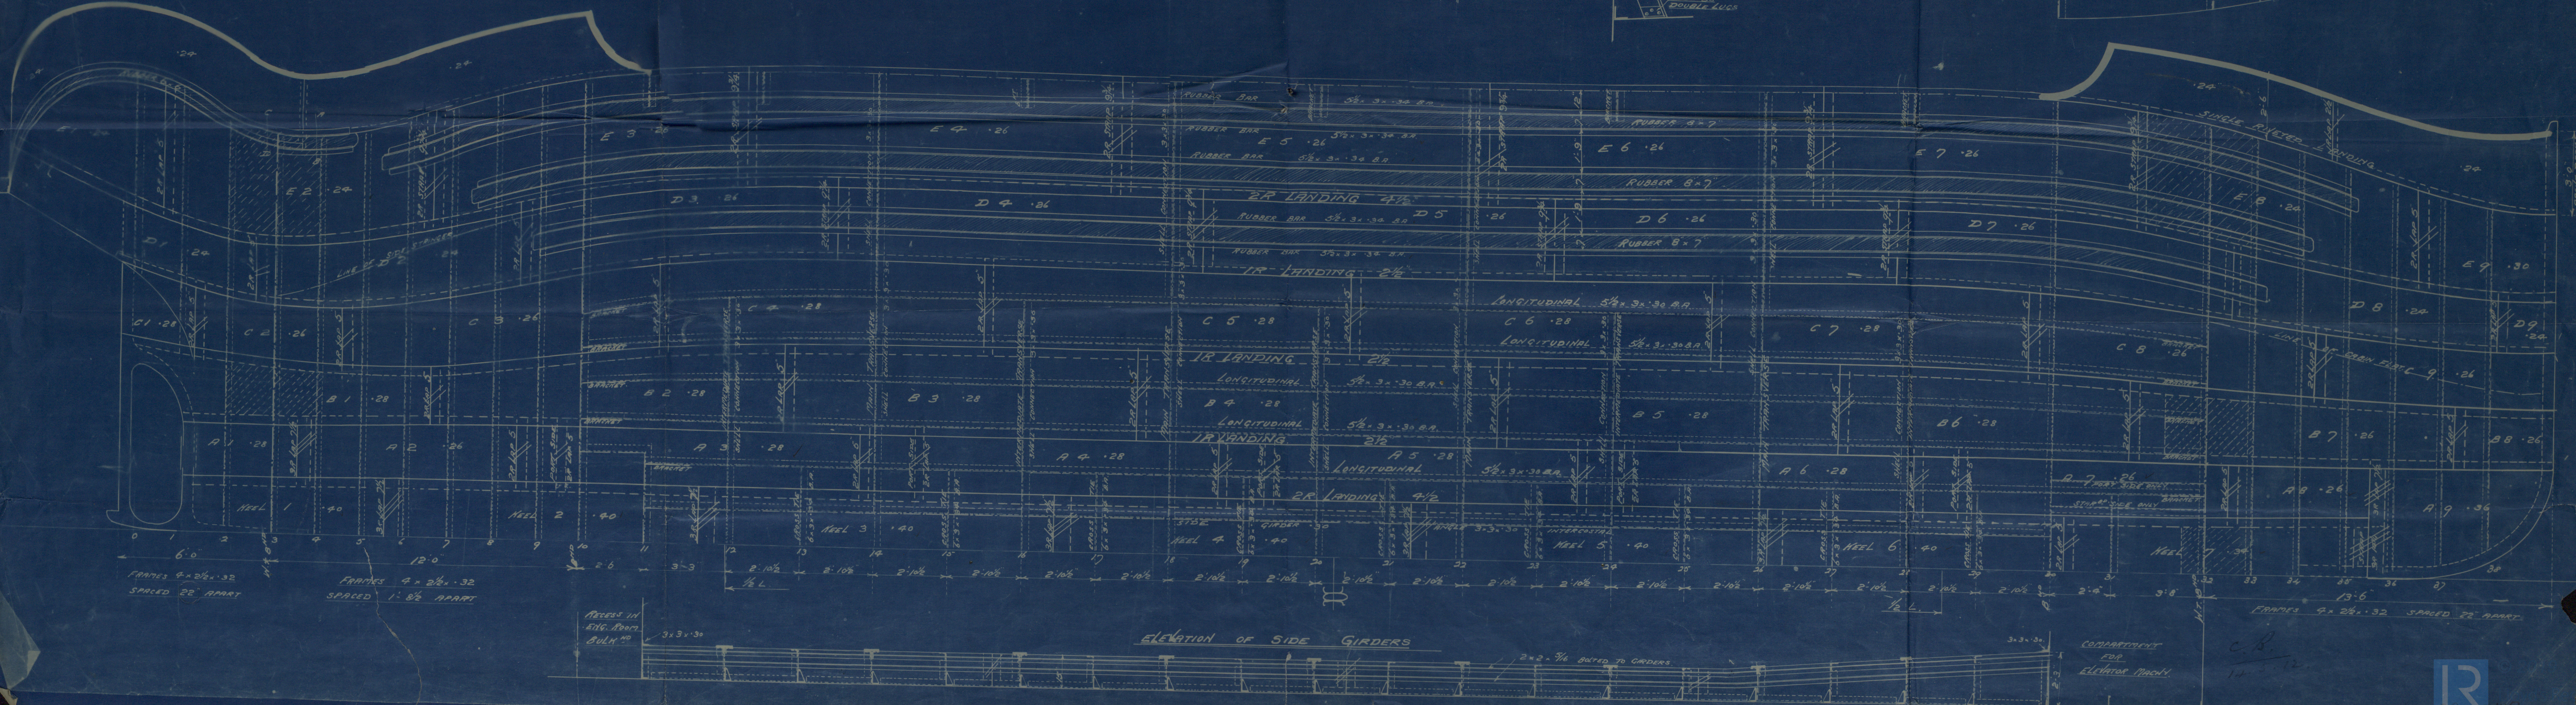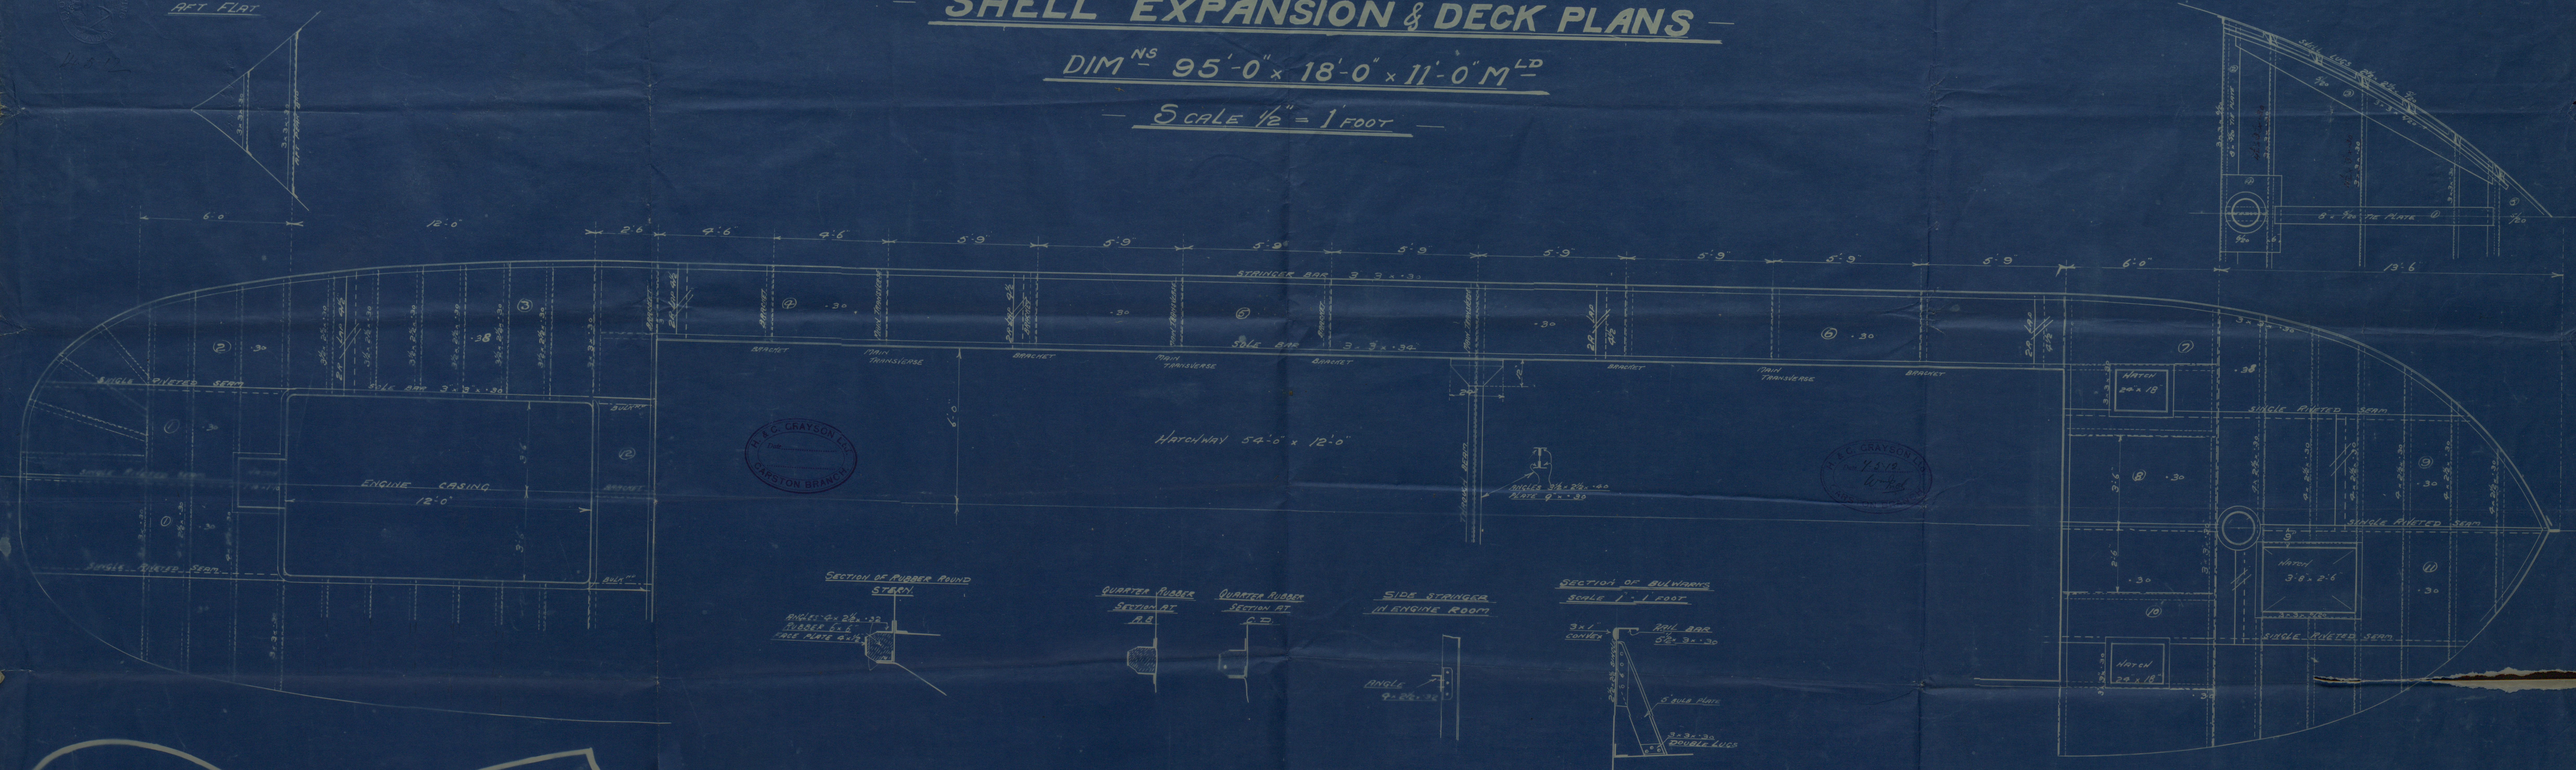

R


Shell expansion &
deck plans

Motor Barge No. 80
(for River purposes only)
Building by

A. T. Grayson & Co.
Lancaster



Sister
"Silver Queen"
No. 68753.

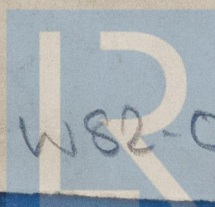

© 2019

W82-0143

Lloyd's Register
Foundation