
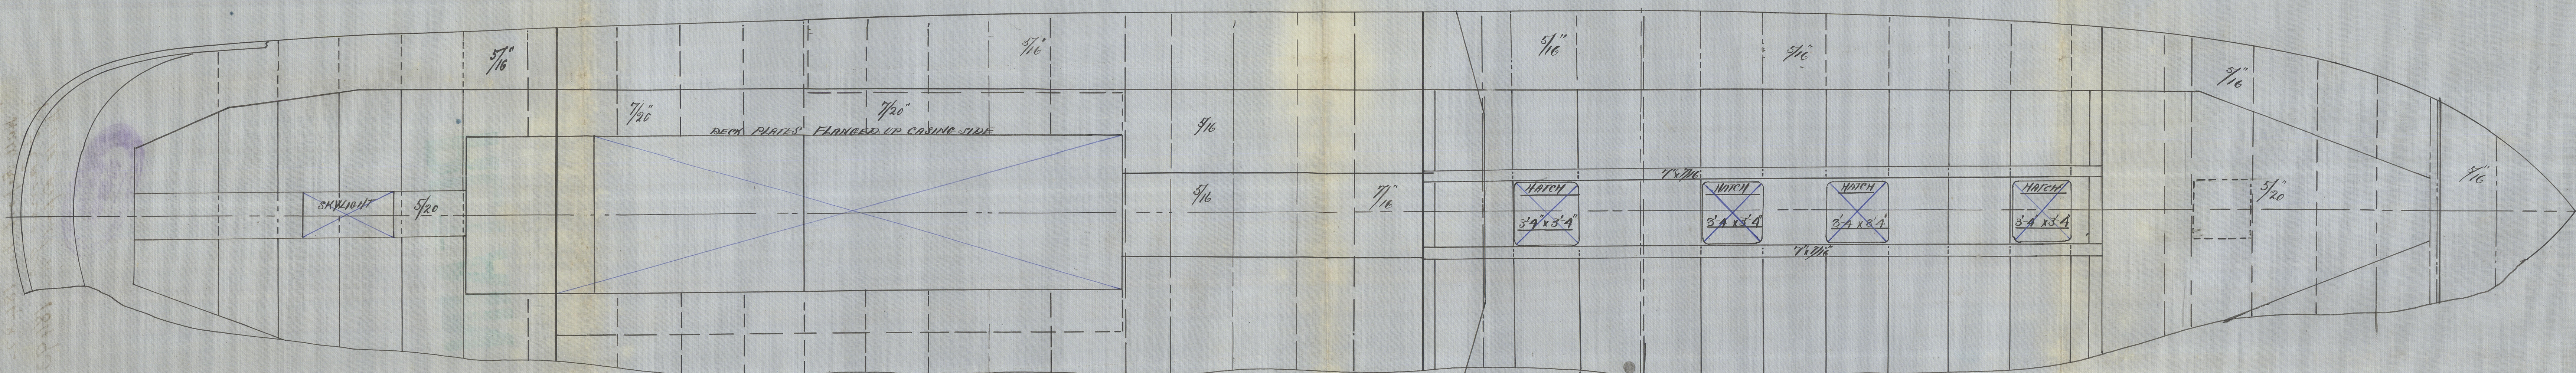


N^{os} 377-8

SCALE $\frac{1}{4}"$ 1 FOOT

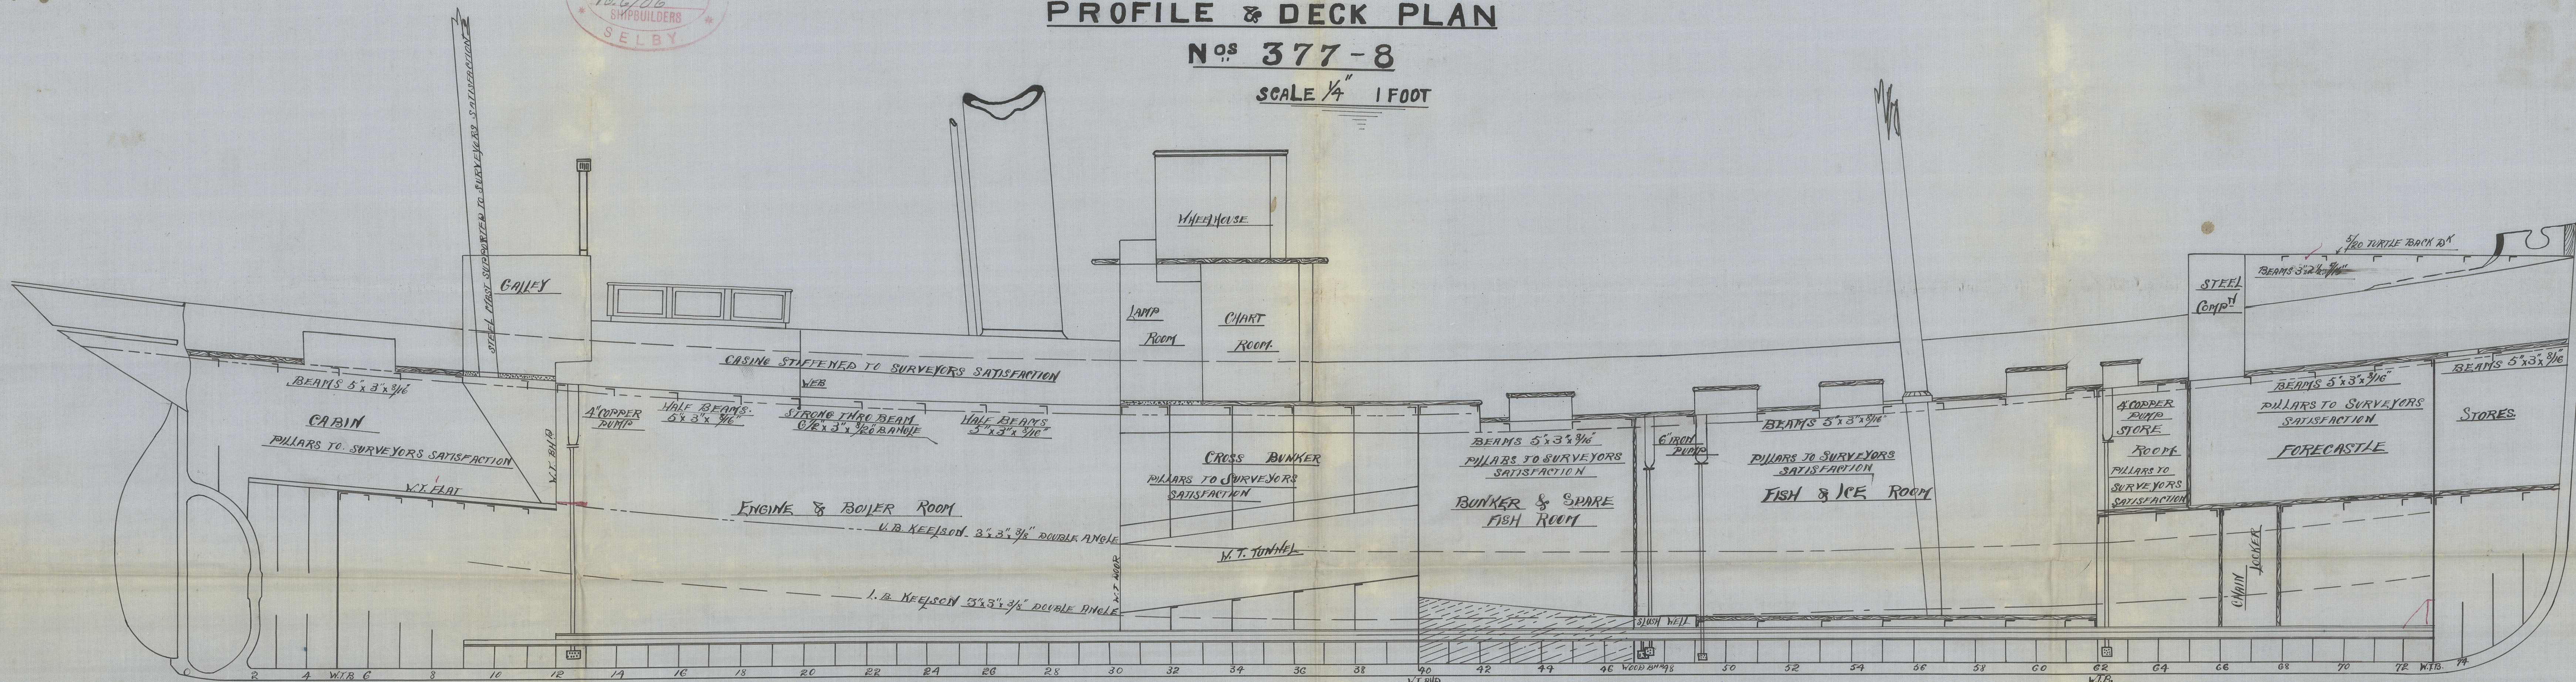

C-7.
20/6/06

Beek 377-8

Cochrane & Sons
No 377 and 378

Profile & Deck plan.

1/2 Lord. Munburnholme

Hull Report No. 18482

1/2 Flamingo

Hull Report No. 18493



RETAIN

W832 - 0140



W832 - 0140



© 2020

Lloyd's Register
Foundation

PLAN OF
NO. 1 FORT
X 58 00 N

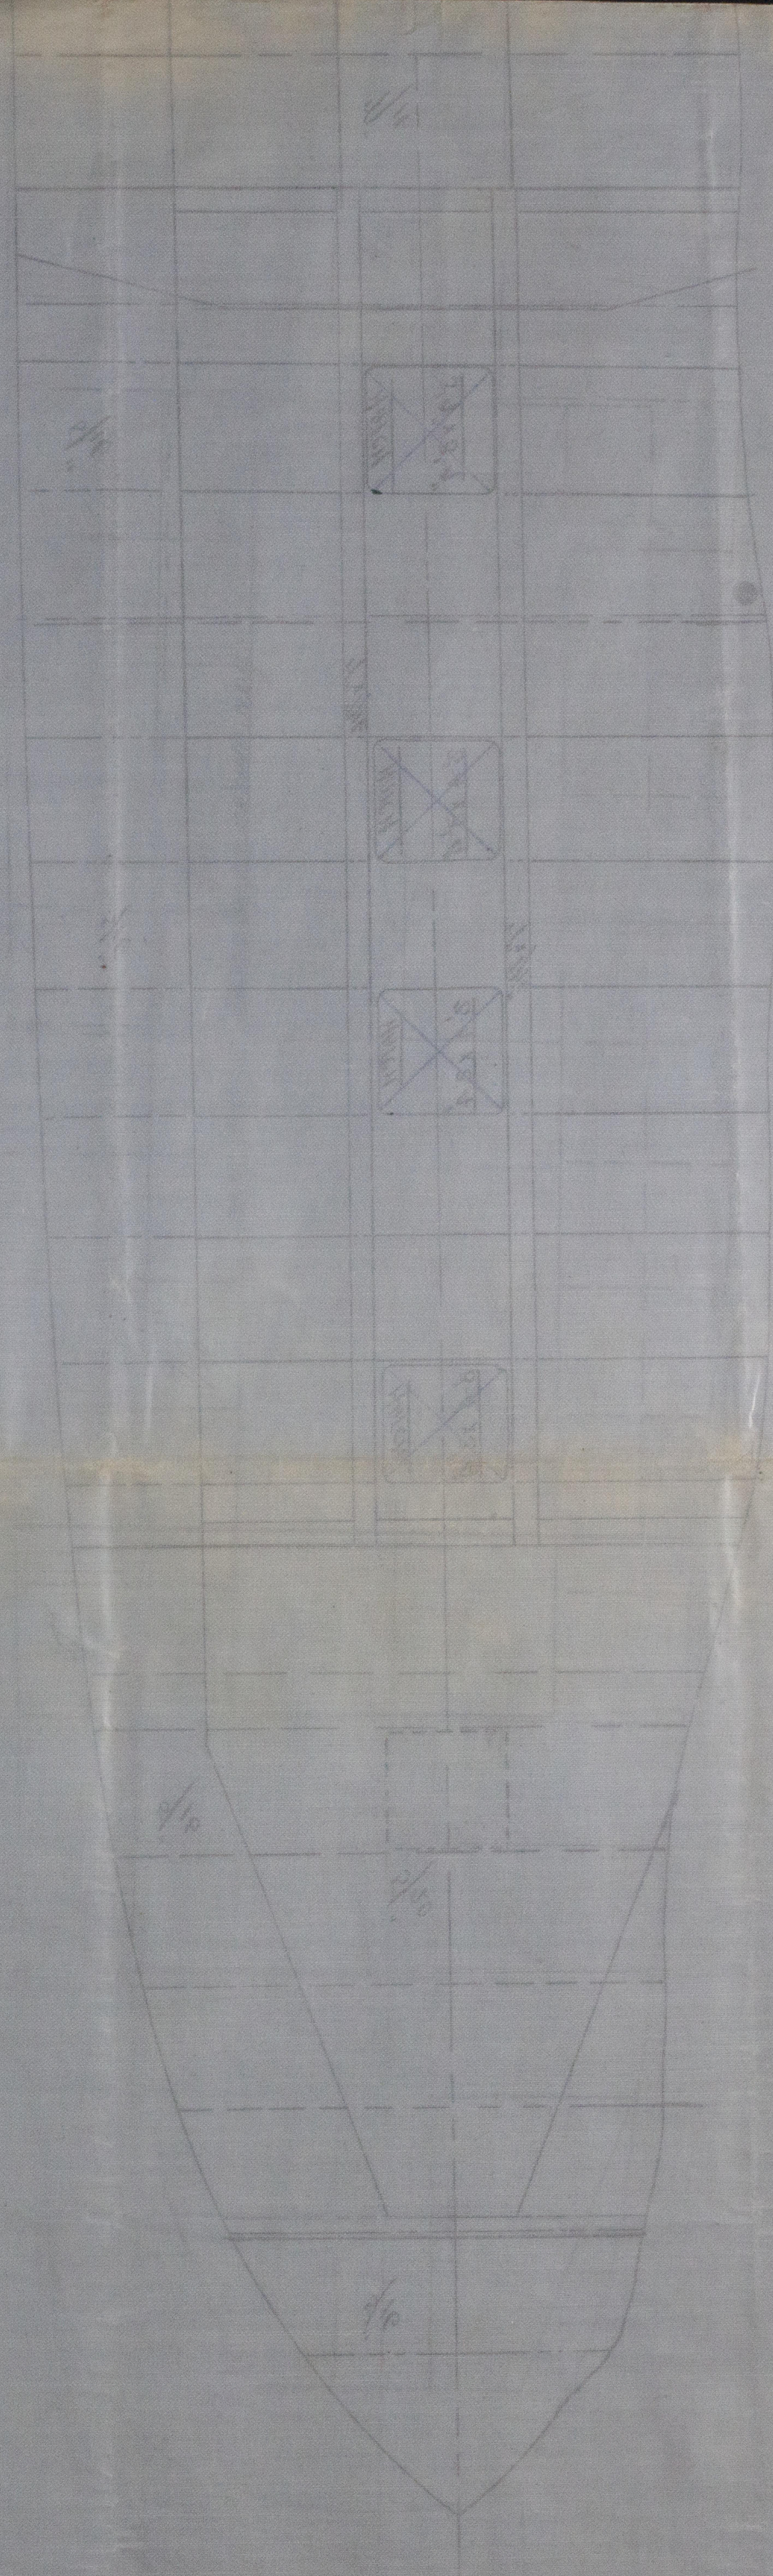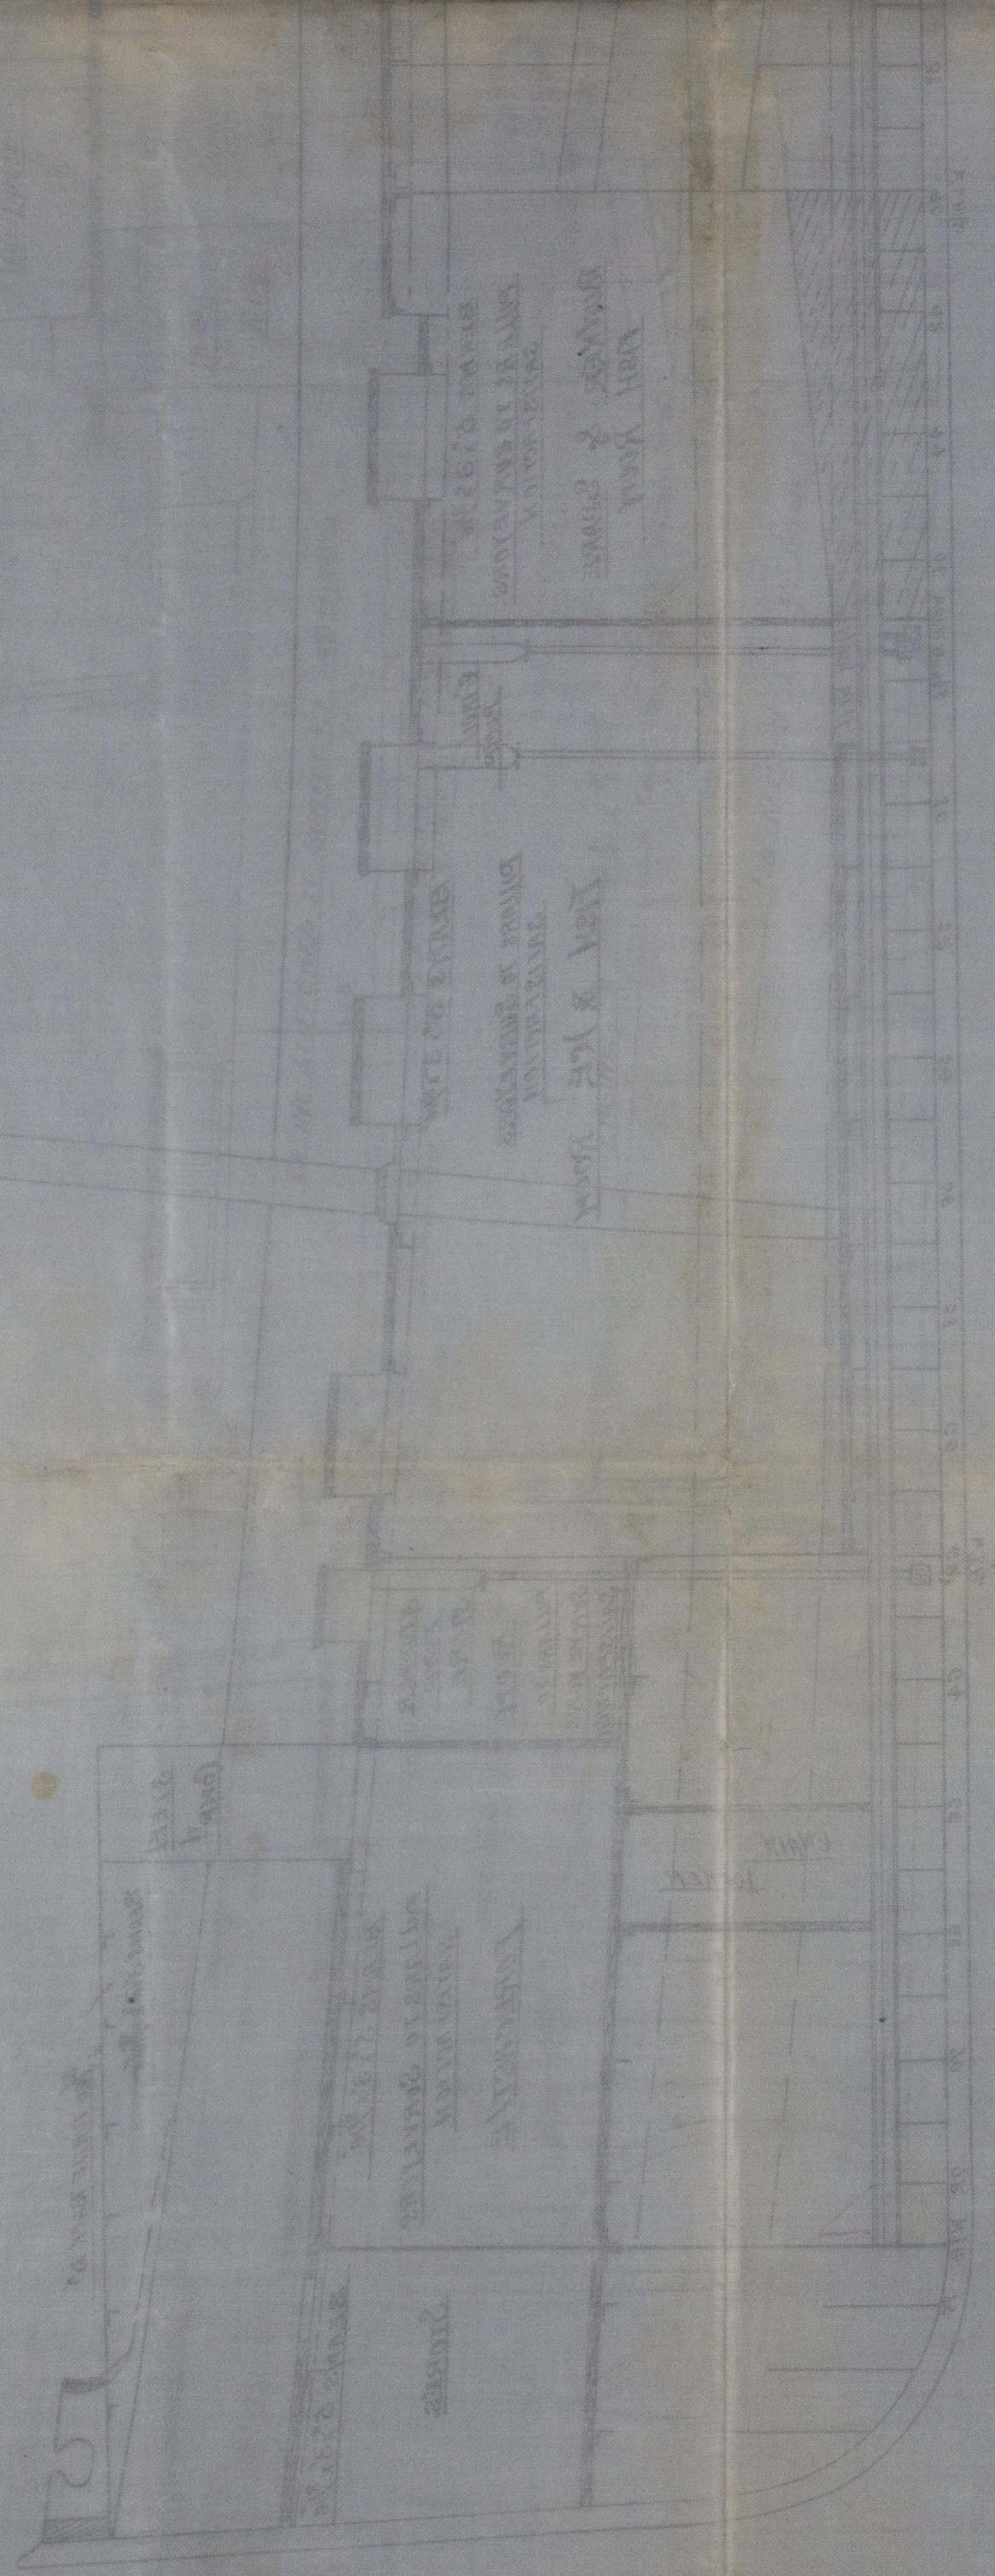

3
4 1/2
10
10

Profile & Deck Plan 371-8



© 2020
Lloyd's Register
Foundation