
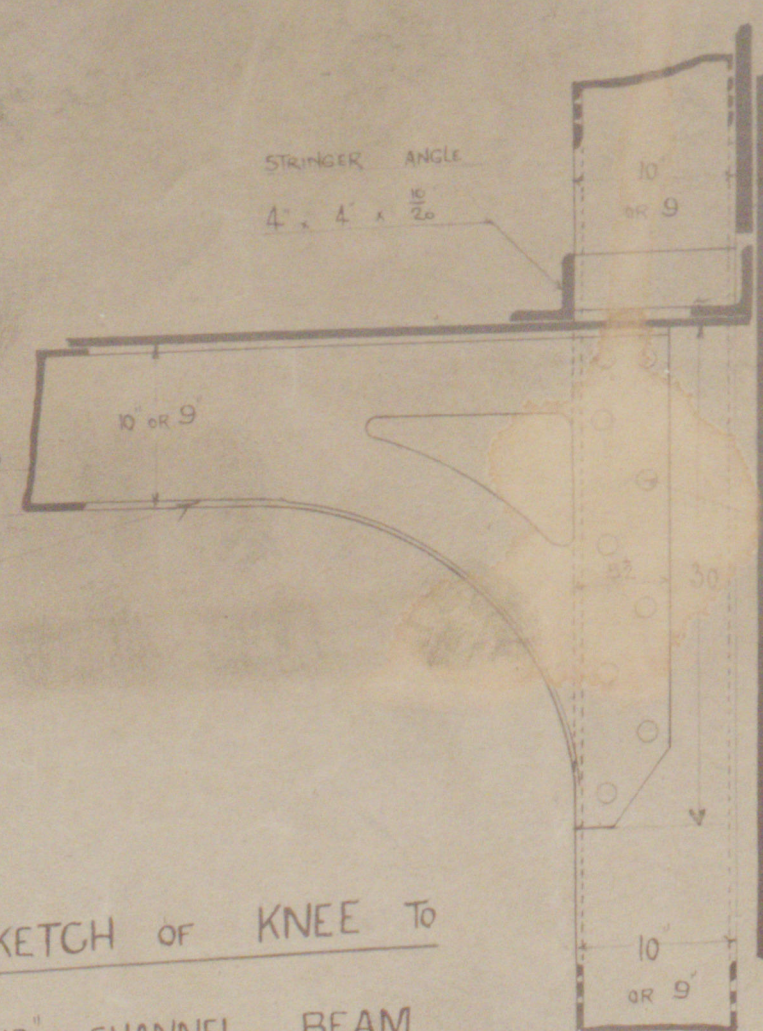



ION OF STRINGER WITH SHELL PLATING
SCALE 1" = 1 FOOT

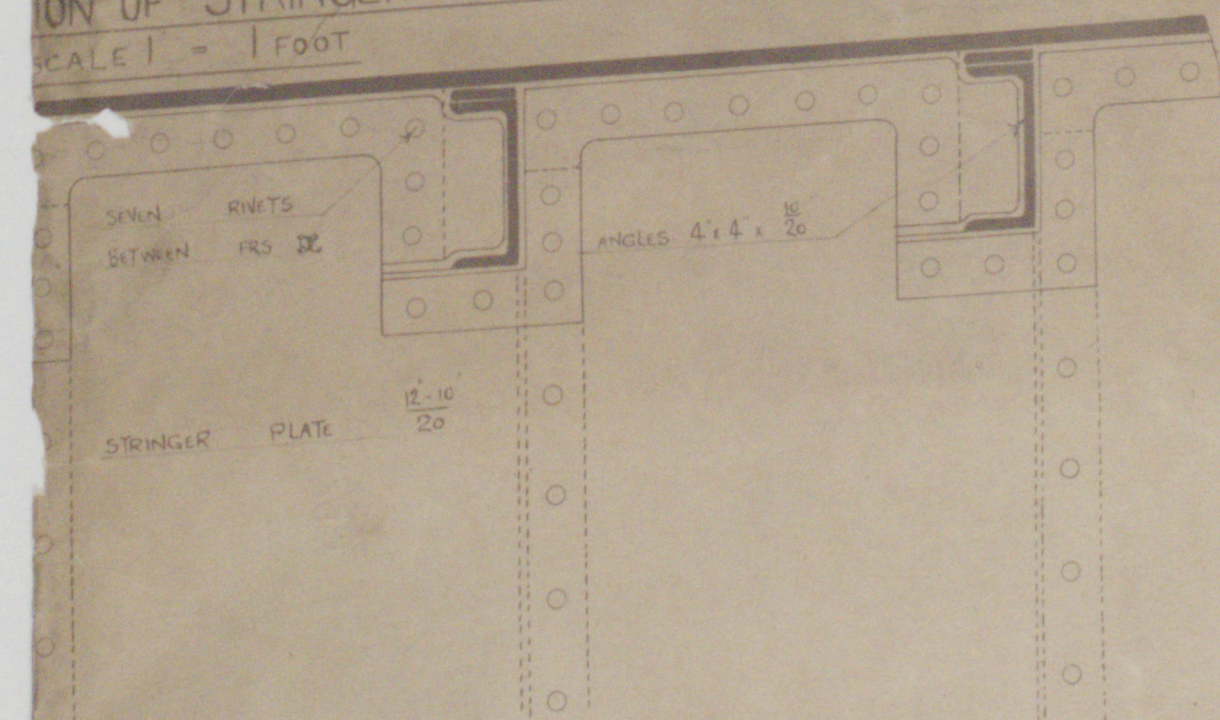

SKETCH OF KNEE TO
9" OR 10" CHANNEL BEAM

RIVETING SPECIFICATION


NOTE.

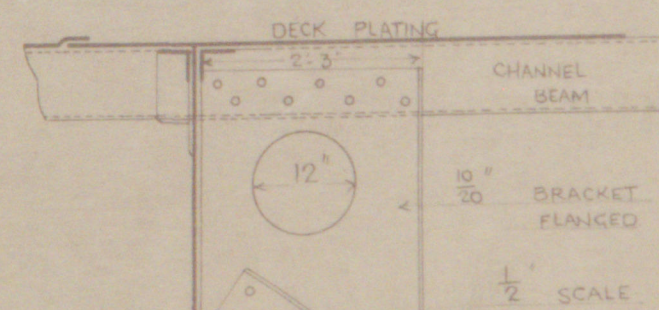


Q. S. S. N° 367
STEEL LOWER DECK
MIDSHIPS FORWARD

DECKPLATING WATERTIGHT THROUGHOUT
EXCEPT BETWEEN FRG: 137 & 167

ALL CASINGS, VENTS, COAL SHOOTS
HATCHES WATERTIGHT

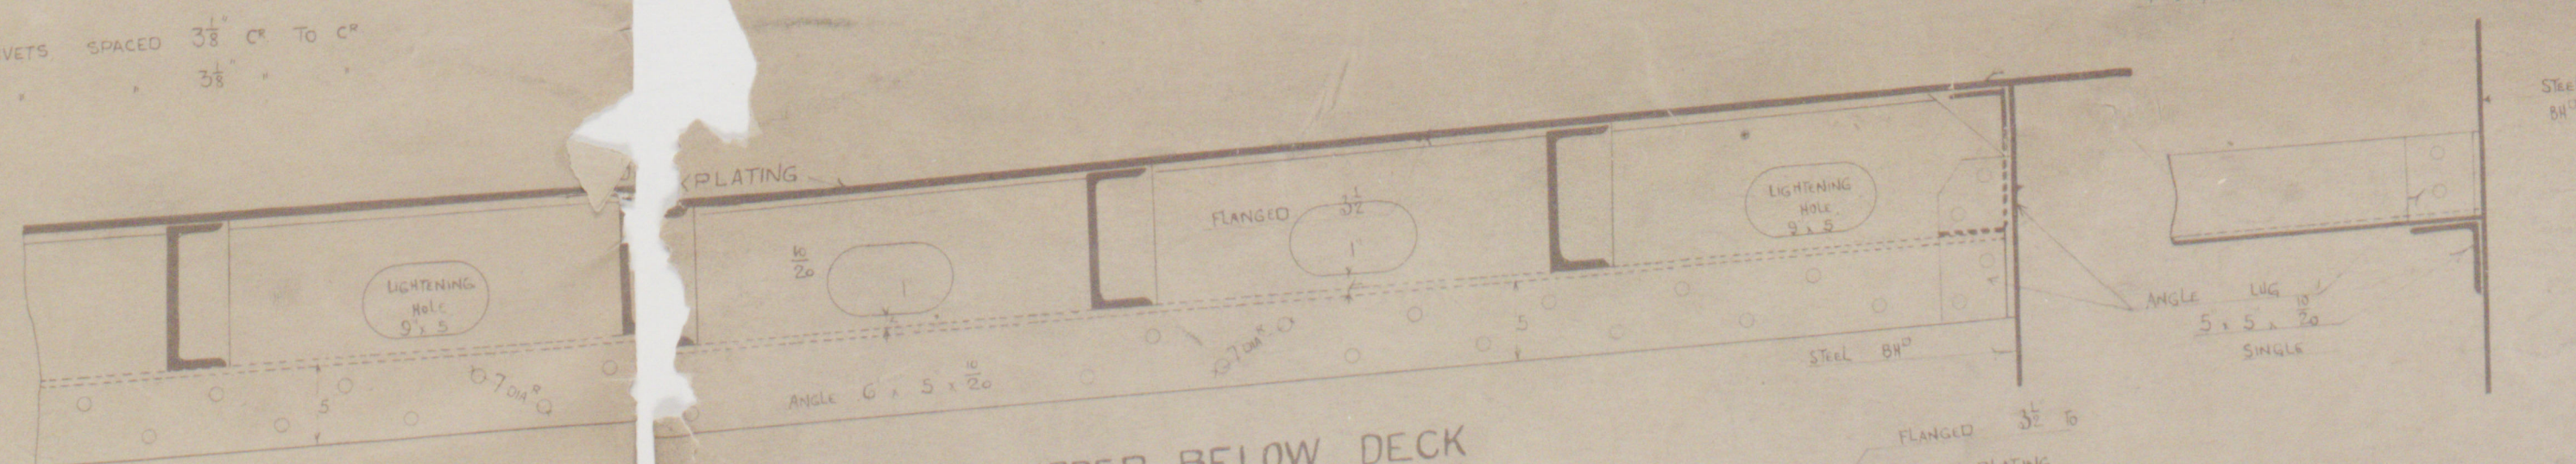

SCALE 1" = 1 FOOT

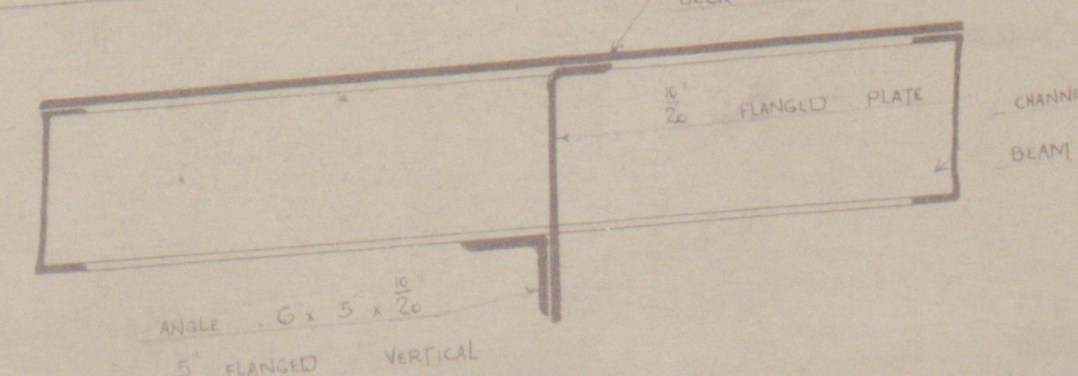

W864-0008

Q. S. S. N° 367


STEEL LOWER DECK

MIDSHIPS FORWARD

SCALE $\frac{1}{4}$ INCH = 1 FOOT

DECKPLATING WATERTIGHT THROUGHOUT
EXCEPT BETWEEN FRs: 137 & 167

ALL CASINGS, VENTS, COAL SHOOT
& HATCHES WATERTIGHT

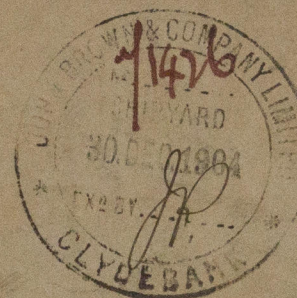

© 2021

Lloyd's Register
Foundation

DECK ANGLE
4 x 4 x $\frac{10}{20}$