

CENTRAL MARINE ENGINE WORKS.
WEST HARTLEPOOL.


STEEL BOILER NO R 268.

WORKING PRESSURE = 100 LBS TO LLOYDS.
SCALE 1" = 1 FOOT.


DONKEY BOILER FOR MESSRS W GRAY & CO'S S.S. NO 875.

all plates to have a tensile strength of 26 to 30 tons.
Longitudinal stays - " " " 28 to 32 tons.
Screw stays - " " " 26 to 30 tons.

Heating surface of Tubes - - - 432 sq. feet.
" " " Furnaces - - - 55 " "
" " " Comb. Chambers - - 84 " "
" " " Back Tube Plates - - 17 " "
Total Heating Surface = 588 sq. feet.
Grate Surface = 23 sq. feet.

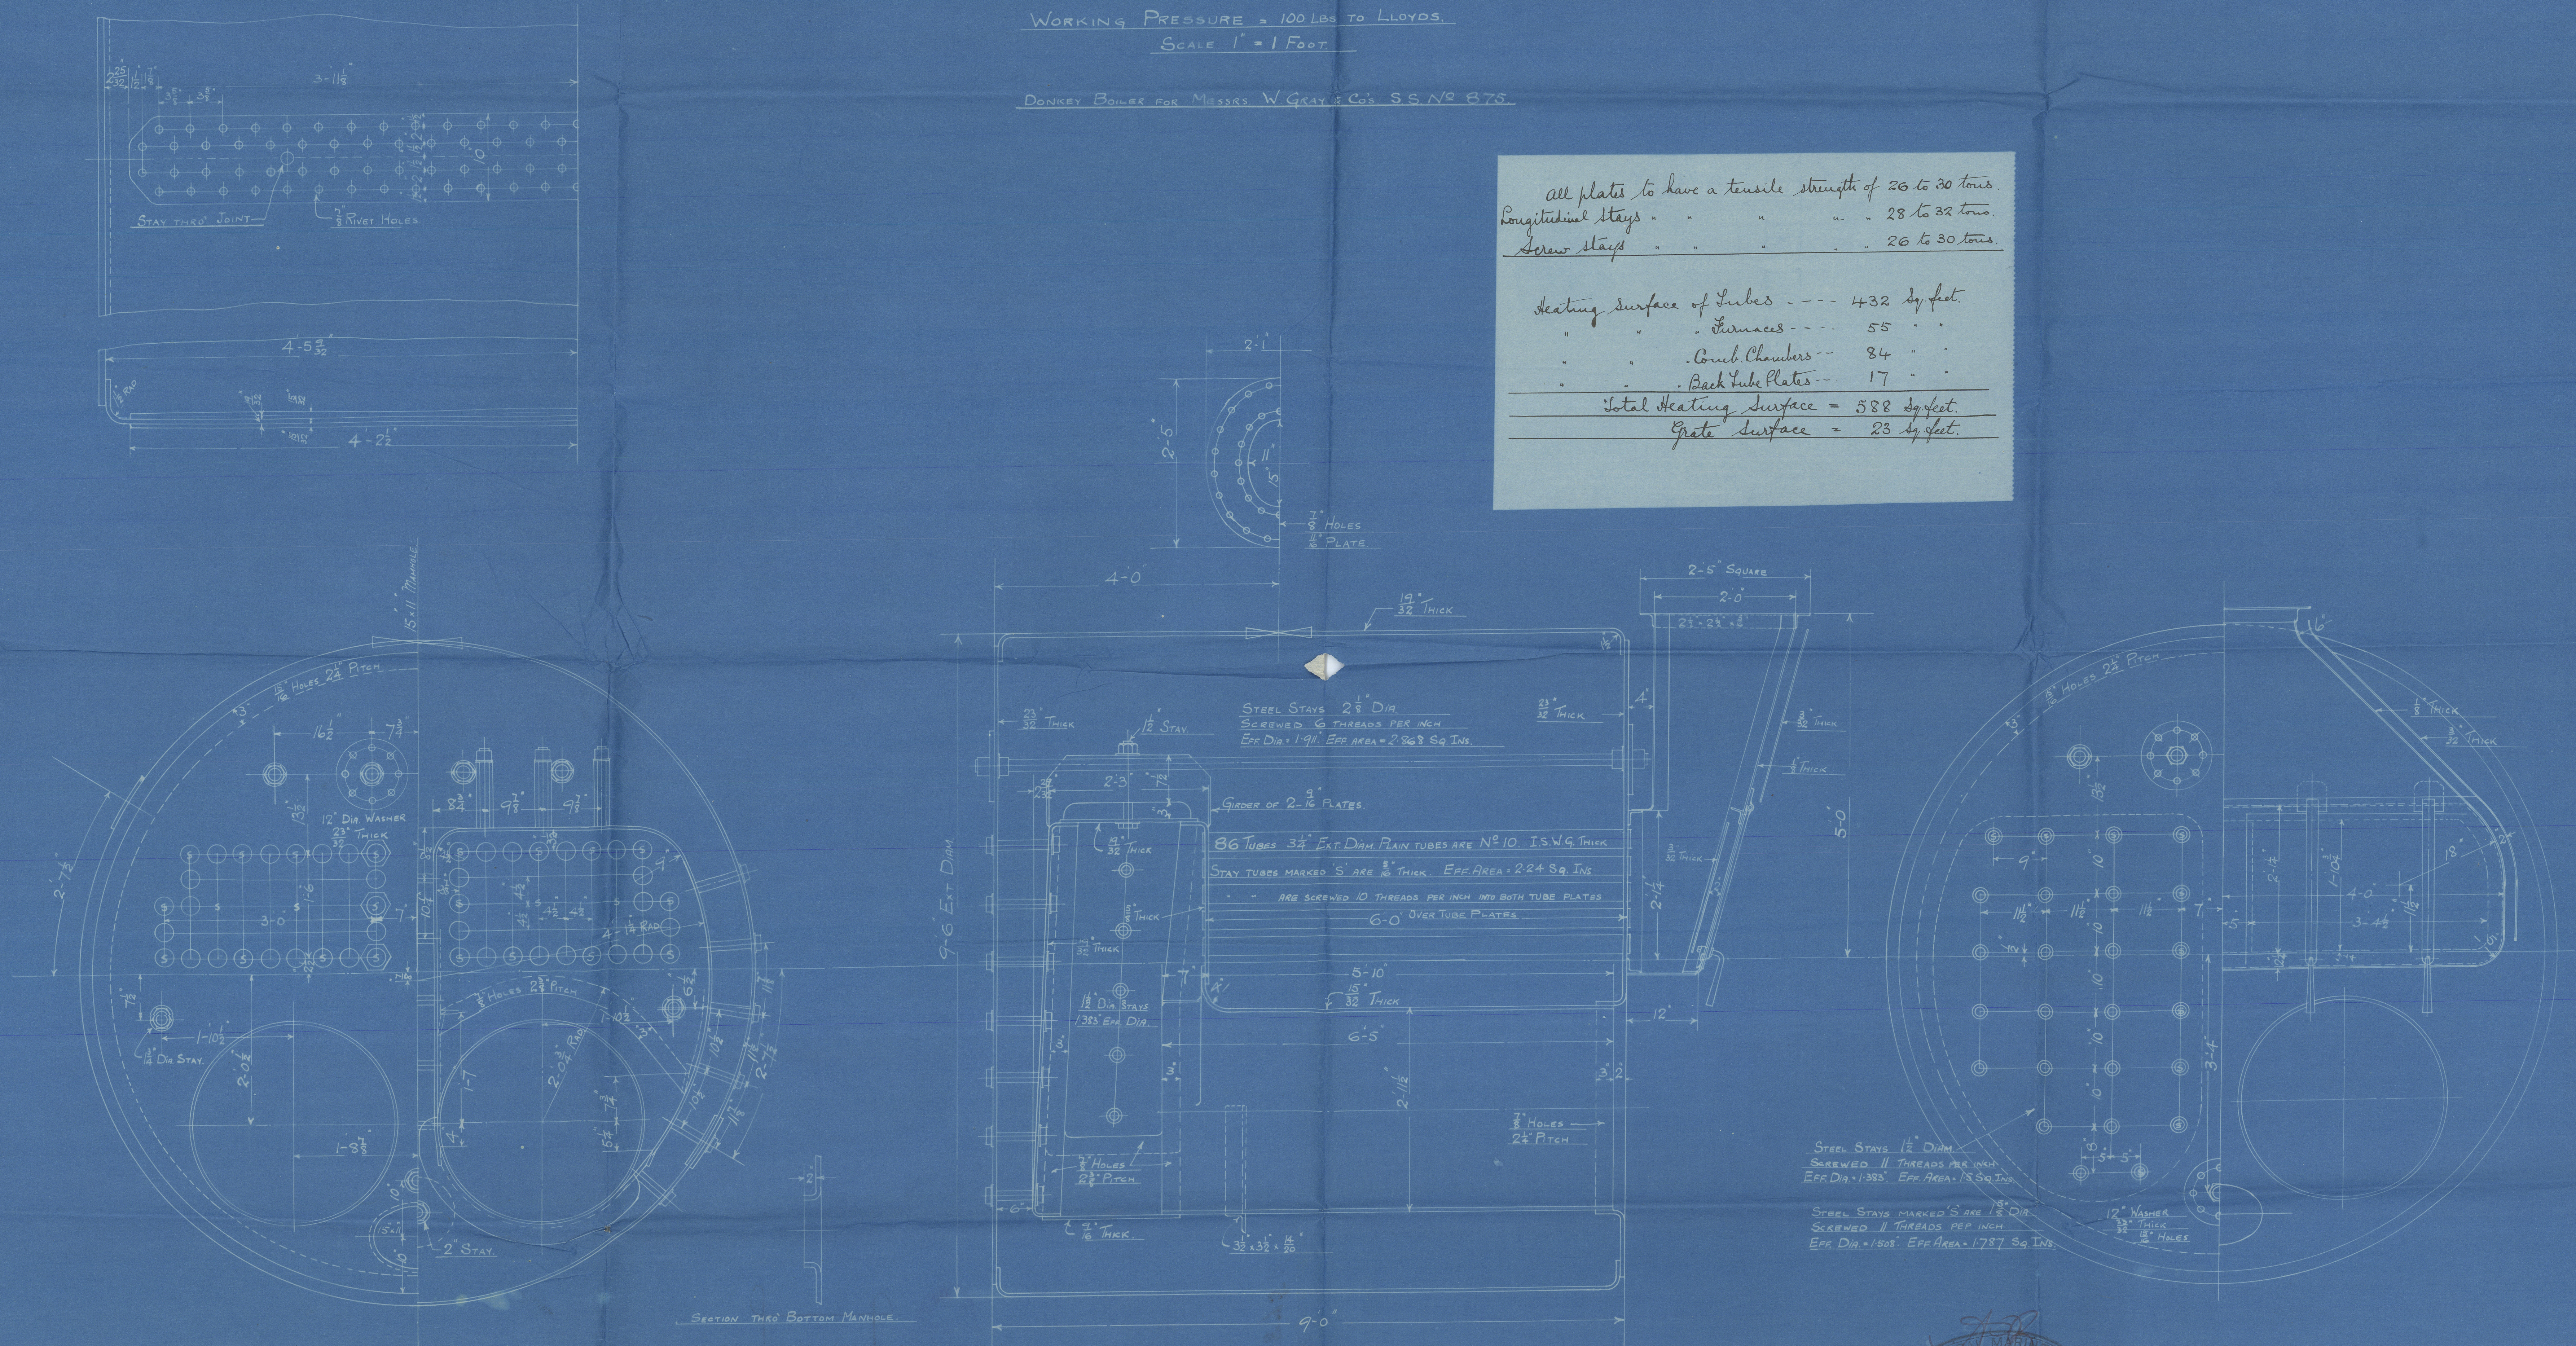




NO R 268.

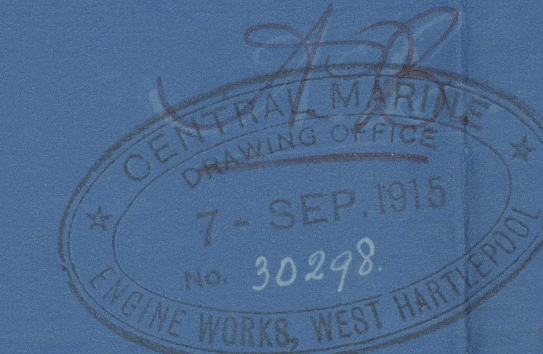

R 268 (Donkey Boiler)
W Gray & Co 875 ^s/_s



of Merioneth
WEST HARTLEPOOL report 15251

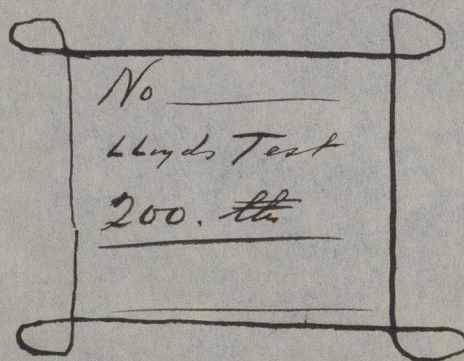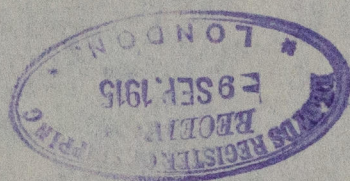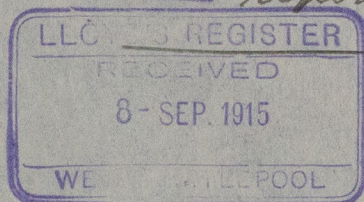

© 2021

Lloyd's Register
Foundation

W853-0191