


N^o 764 PROFILE & DECK PLANS

DIMENSIONS 394'0" P.P. x 52'0" EXT. x 27'10" M.P. TO SPAR DECK.
TO CLASS 100A.1. AT LLOYD'S. STRENGTHENED SPAR DECK.
SCALE 1" = 1'0".
APPROXIMATE UNDER DECK TONNAGE = 4130

28.12.05
11.1.06

NO. 13721
SWAN HUNTER & WILKINSON LTD.
21-12-05
NEPTUNE WORKS
WALKER
KINGSTON-ON-TYNE

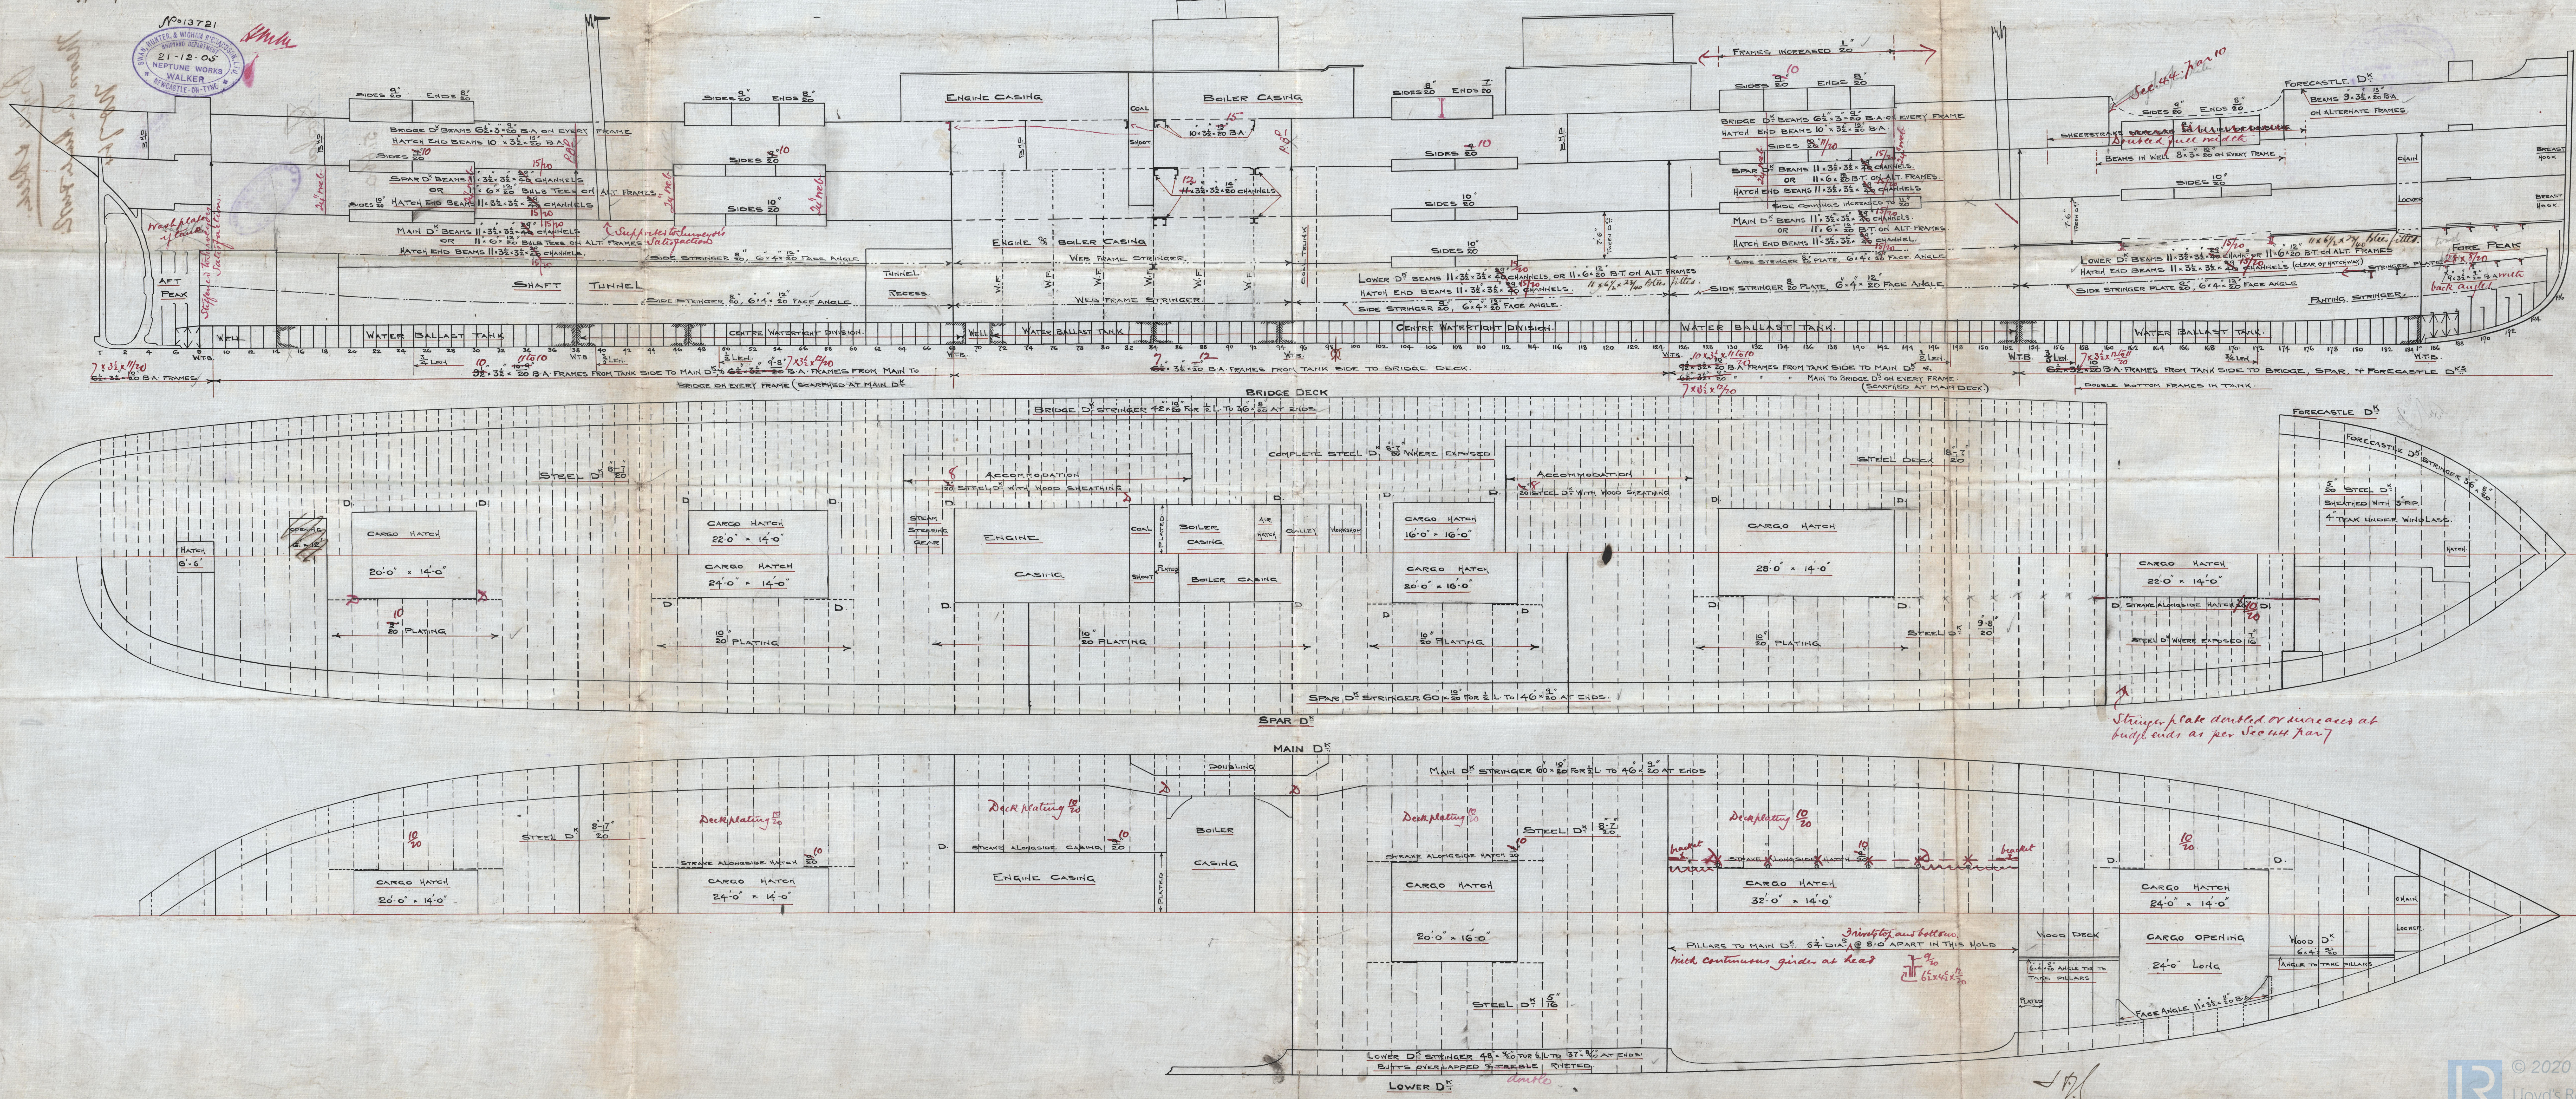


Profile & Deck.

Memorandum Hunter & Co.

Nov 64

"Goslar"

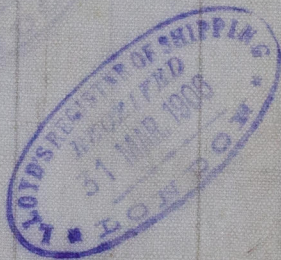

J. J. Goslar

Newcastle Report

No 51.660

RETAIN



© 2020

Lloyd's Register
Foundation

W856-0100