


		MAX. $1\frac{53}{64}$ " DIA.
8	TUBE HOLES	MIN $1\frac{58}{64}$ "
		MAX. $4\frac{3}{64}$ "
1	TUBE HOLE	MIN. $4\frac{2}{64}$ "
		MAX. $4\frac{3}{64}$ "
1	NIPPLE HOLE IN END	MIN $4\frac{3}{64}$ "
4	$4\frac{1}{16}$ " SQ. HANDHOLES.	

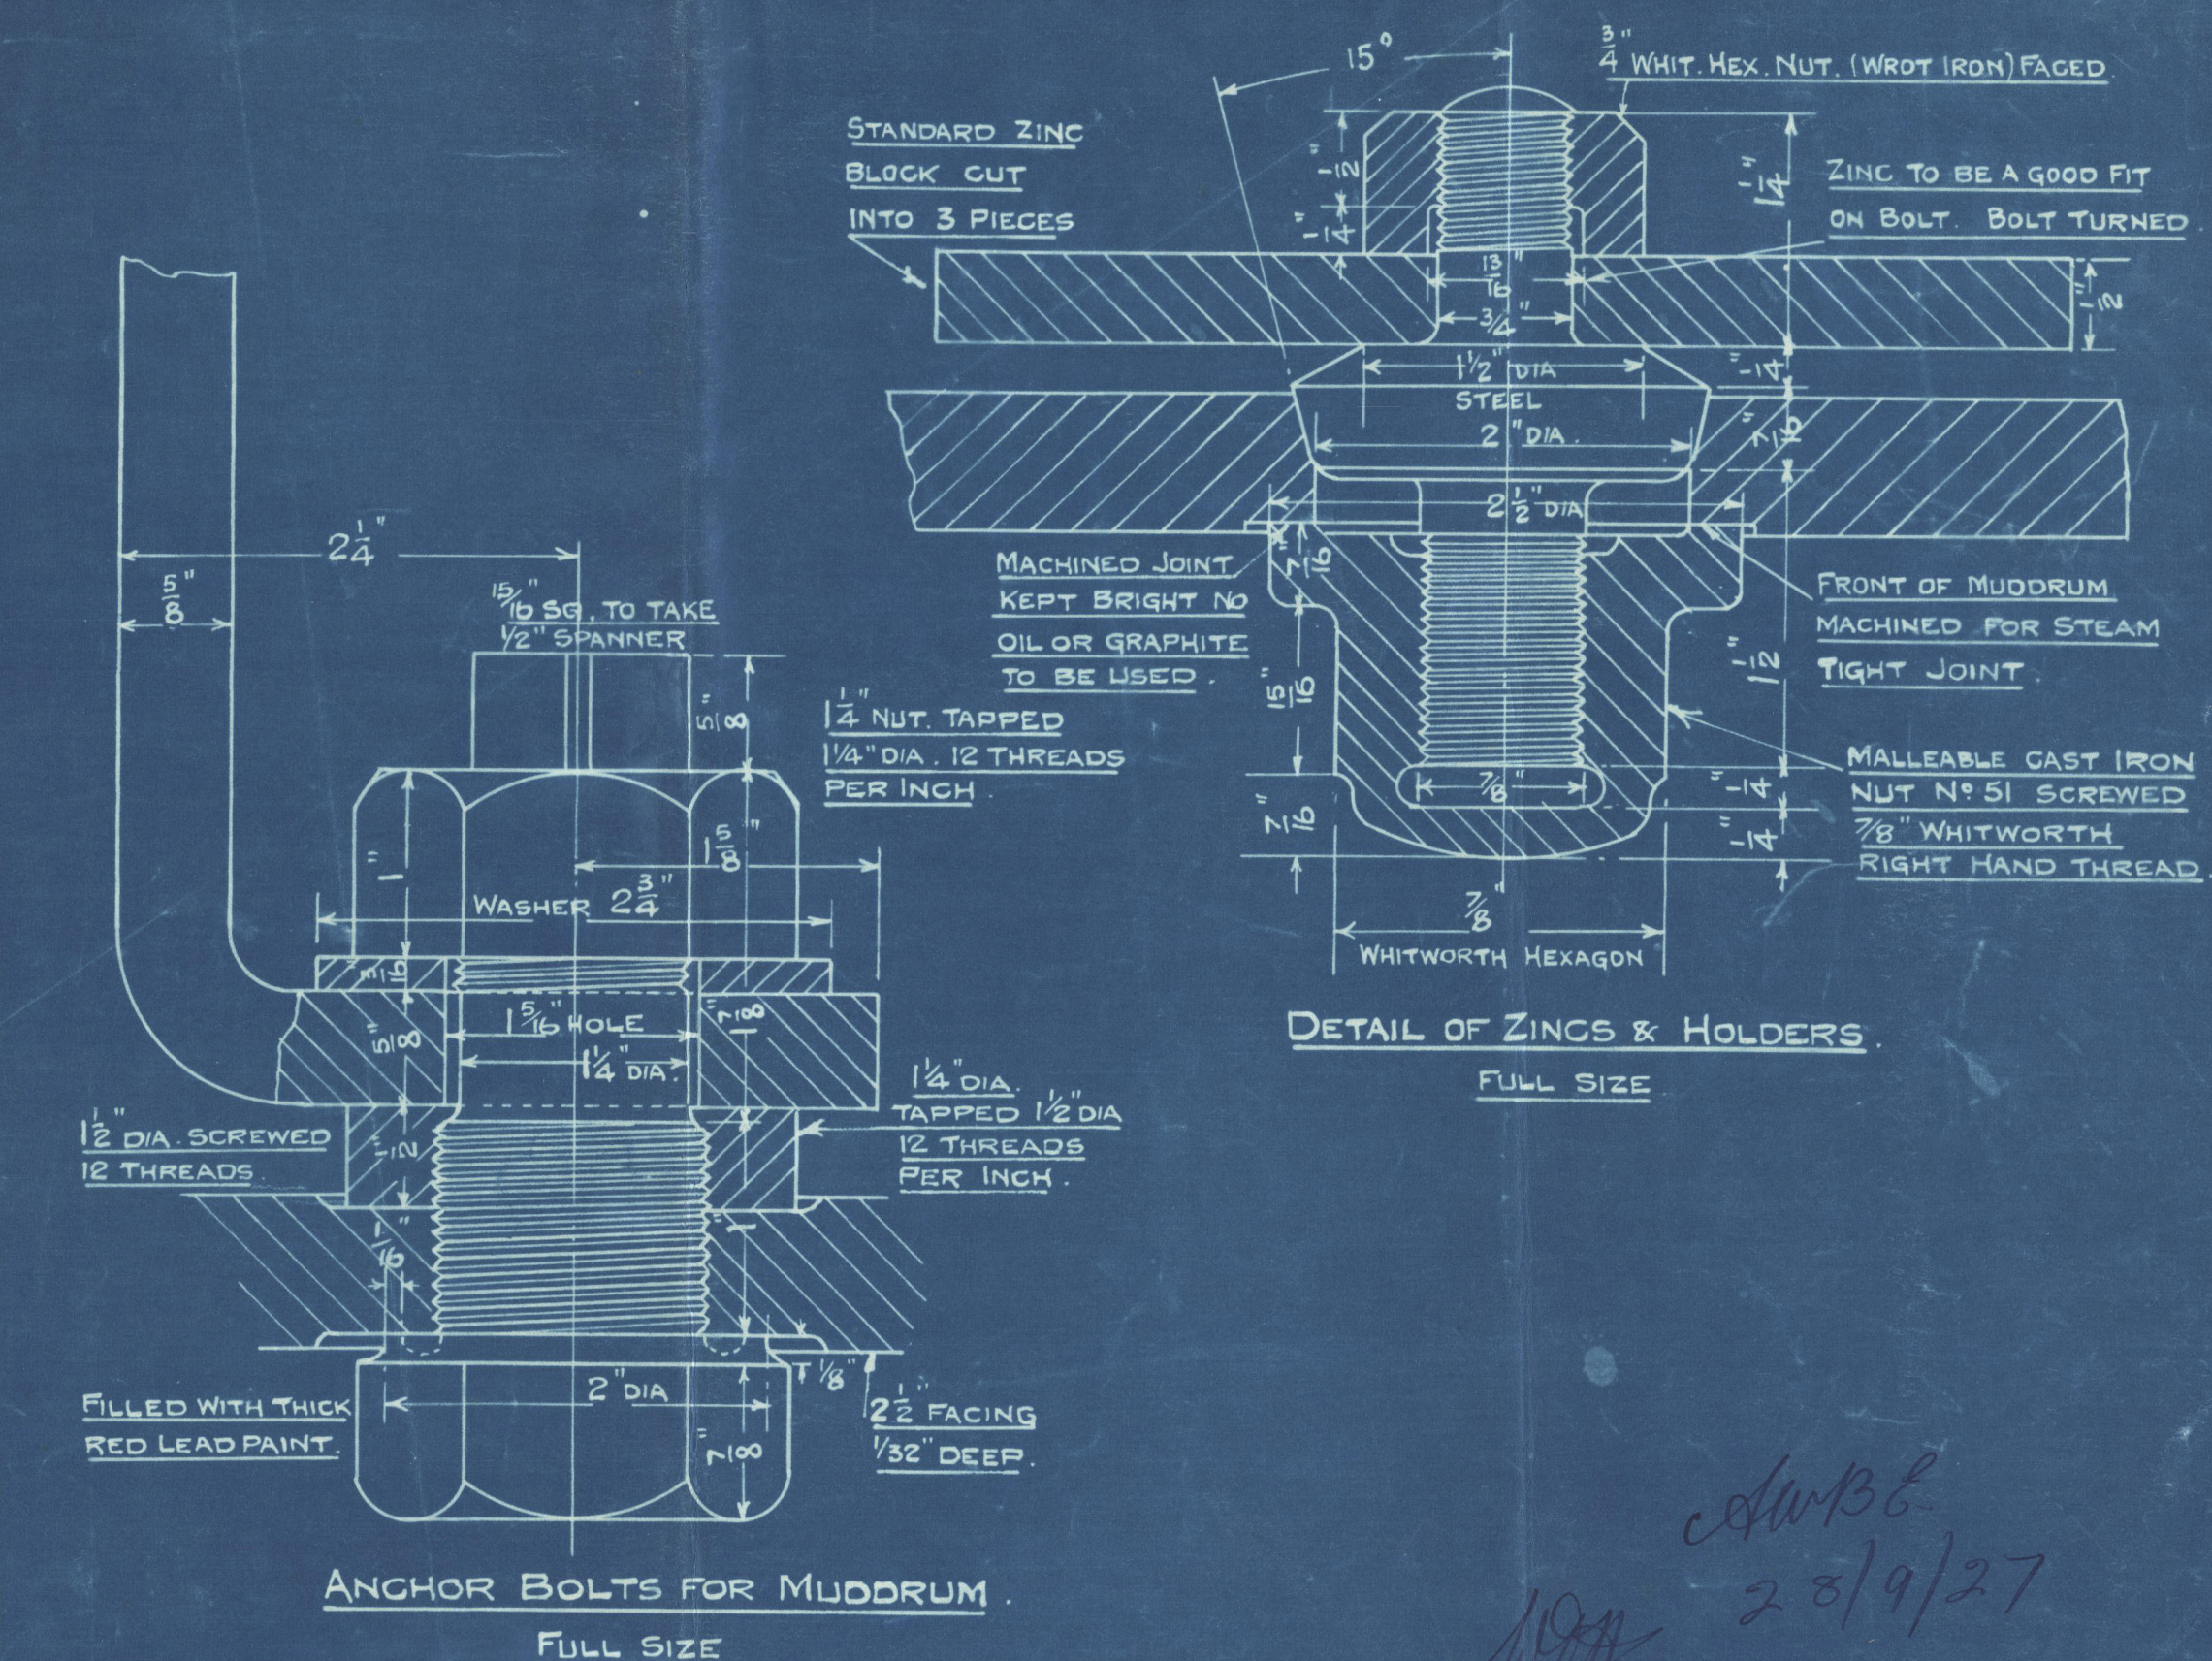

DATE 20.7.27

100

Babcock & Wilcox.

Boiler 6/1225.

Draw. no. 5146/10.

W.P. 430 lbs.

Harland & Wolff
Yard no. 612

GEN. BOX NO 310

W86-0048



© 2020

Lloyd's Register
Foundation