

N^{OS} 541-2

MIDSHIP SECTION

SCALE 1/2 IN. = 1 FT.

Dimensions - Length B.P. 255' 0"
Breadth mid 33' 6"
Depth mid 16' 3"

Dimensions as per Lloyd's Rules 253' 67" x 33' 5" x 16' 45"


Class 100 A1 Steel

Lloyd's Numerals

1/2 Breadth 16' 75"
Depth 16' 95"
1/2 Girth 30' 22"
Length 253' 67"
Frame No 16214-586
Plating No.

Proportions
Breadth in Length 7.57
Depth " " 14.96

Section thro' Raised Quarter deck.

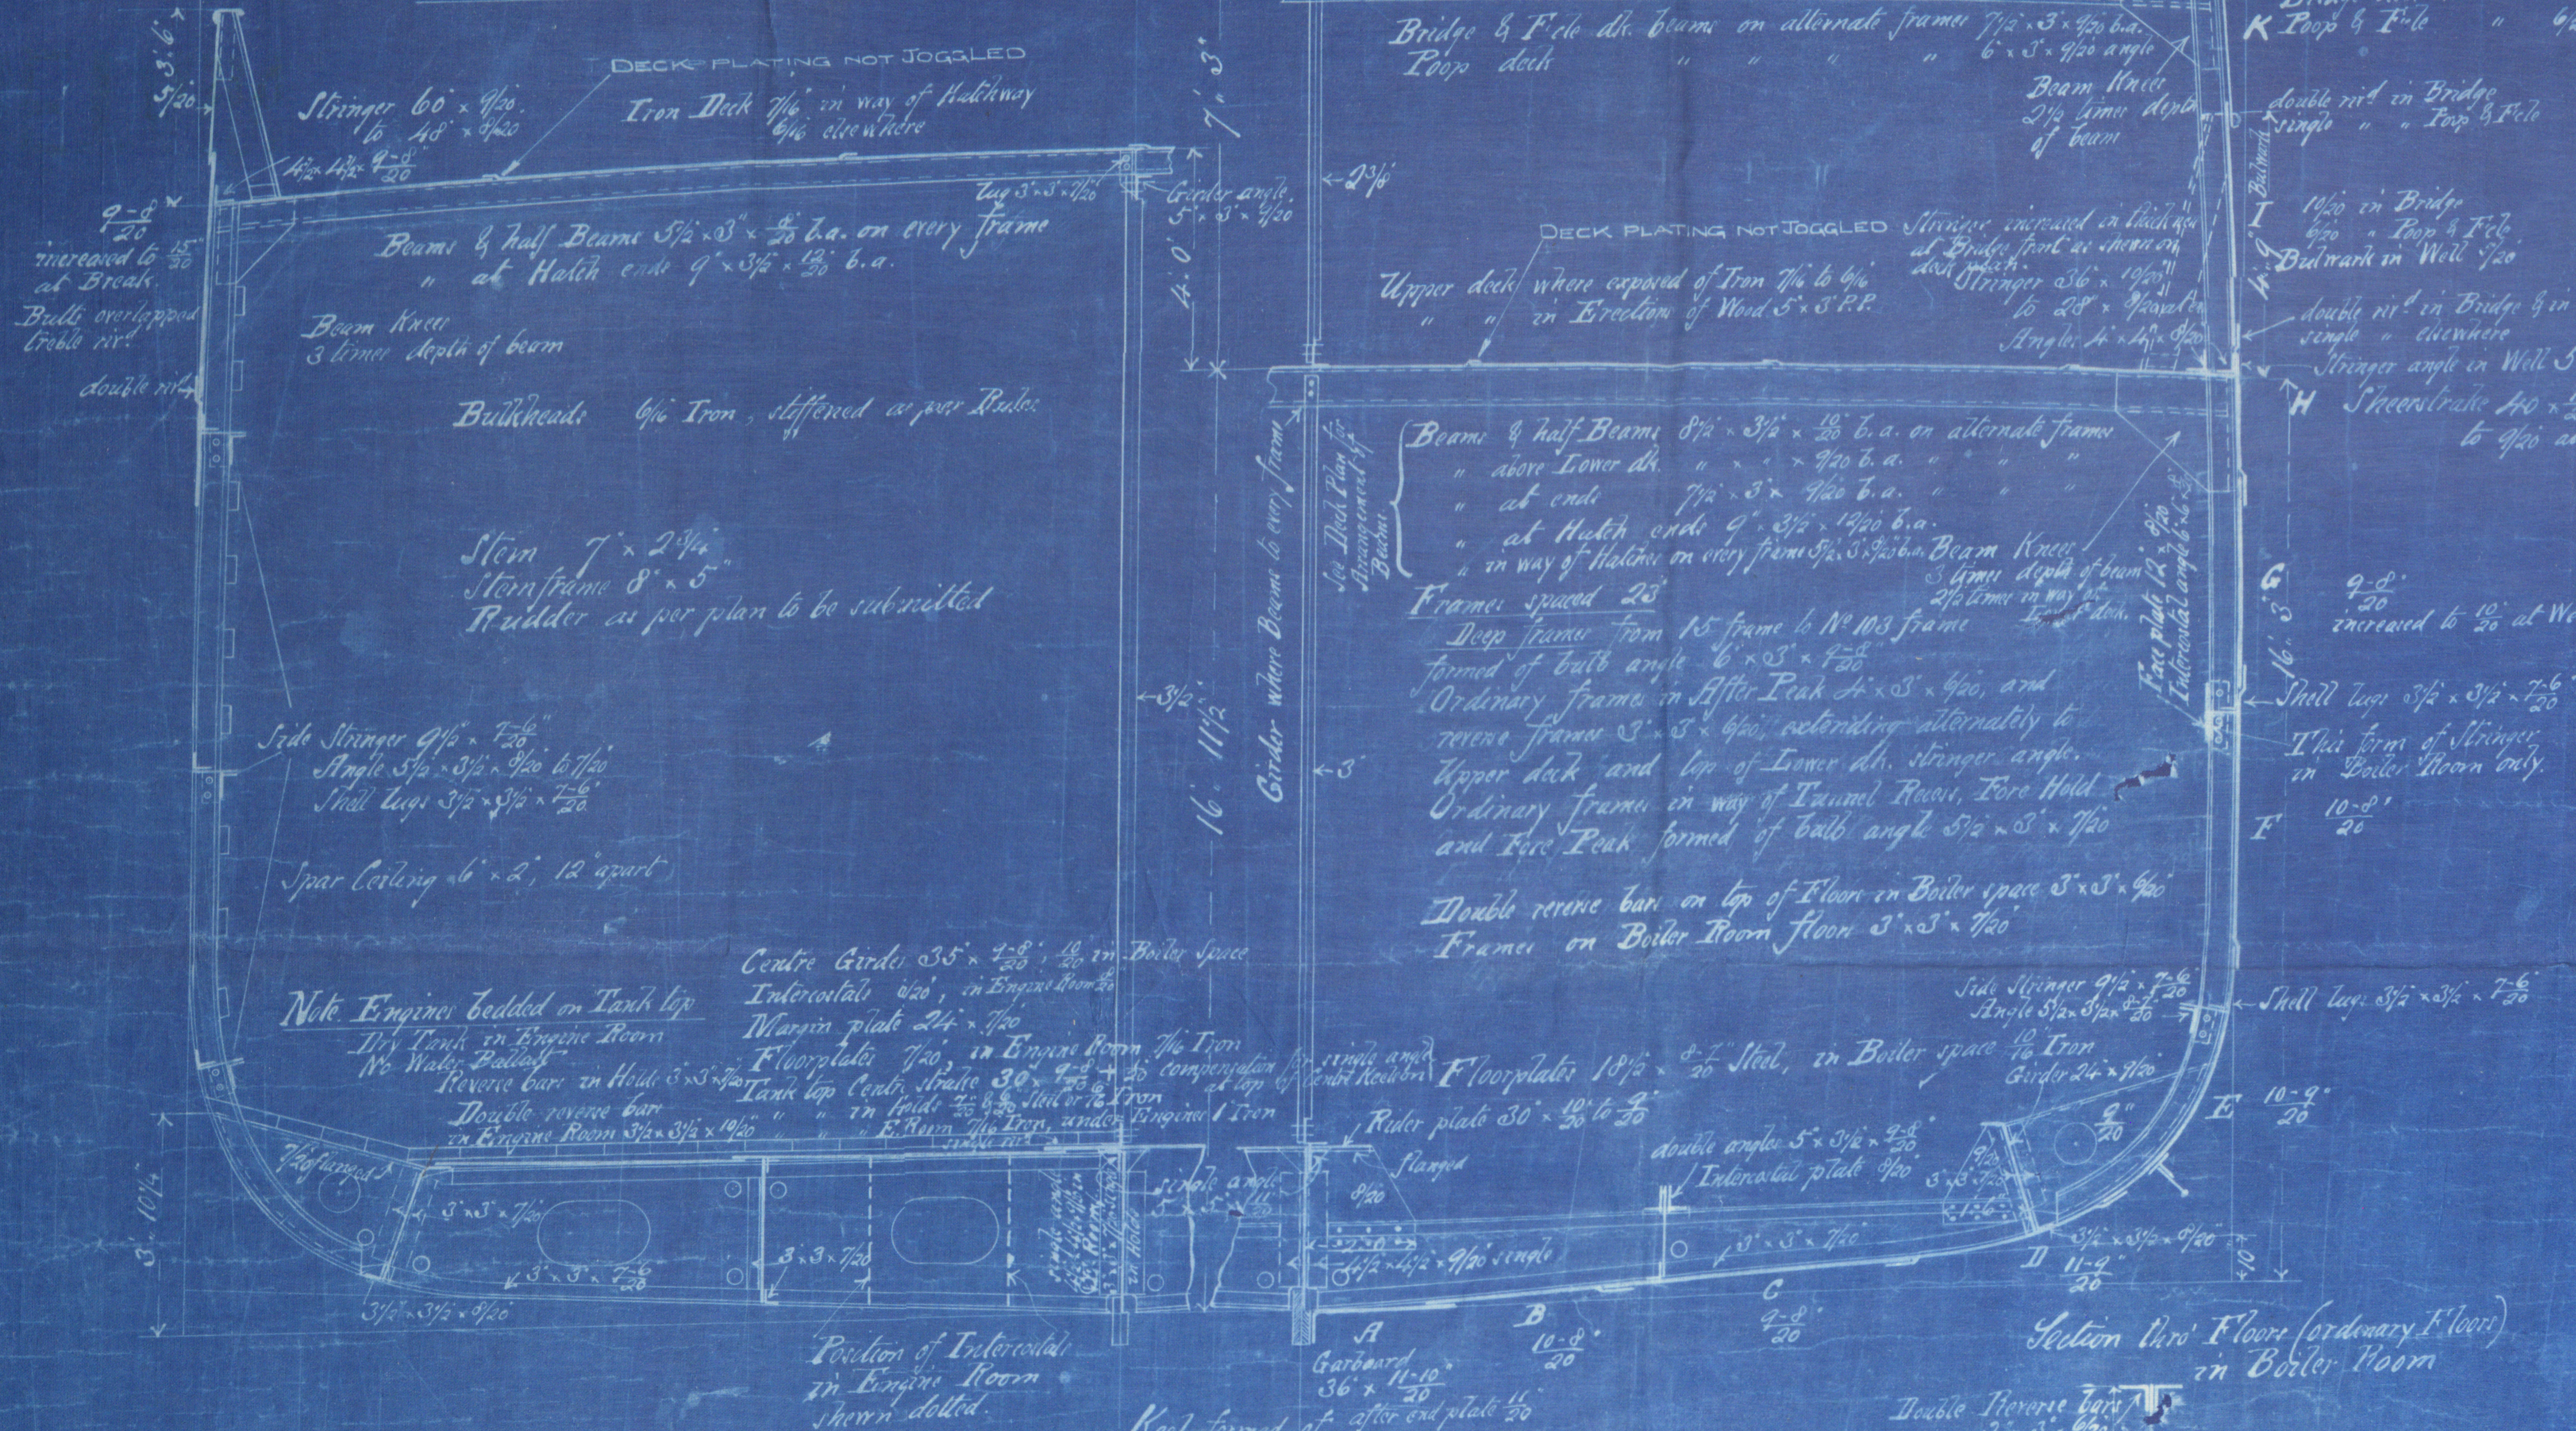

Equipment Numeral

Plating No. 16214
Page 28' 75"
Bridge 38' 16"
File 30' 00"
146.91 x 7.25 x 1 1/2 = 1597
R. Q. d. 40.25 x 4 x 2 = 322
Upper Bridge 54' 0 x 7.25 = 391
Equipment No 18524

Equipment

2 Bower Anchor each 30 1/2 cwt. Stocken
1 " " 26 cwt
1 Stream " 7 1/2 cwt. ex. Stock
1 Kedge " 4 1/2 " " "
240 fathms. 1 1/2" Stud Chain Cable
75 " 1" Stream Chain or 3/4" Steel Wire
90 " 3/4" Steel Wire Towline
2 Hawser each 90 fathms Hemp or Manila 6"
2 Wires " 90 " " " "

Freeboard Particulars

Sheer at Stem 66
" " Stern 46
" " 1/2 L. from Stem 36 1/2
" " " " from Stern 22 1/2
V.D. Tonnage Coeff. 65
Cross Gangway fitted
Bridge Bt. strengthened for strong Well deck type
Length of Erection - Poop 28' 75" x 7' 25"
Bridge 38' 16" x 7' 25"
File 30' 00" x 7' 25"
R. Q. d. 40.25 x 4.0

Revetting

All Shell Landings below upper dk. double riv. throughout
Carboard Strake Butts strapped, triple riv. for 1/2, double riv. at end
Shell Butts (between Car 4 & Sheerstrake) overlapped, triple riv. throughout
Sheerstrake Butts overlapped, triple riv. throughout - Double Strap at front of Bridge as shown in Fig 2
Bridge side Plating Butts overlapped, triple riv.
Poop & File side " " " " double riv.
Upper dk. Stringer plate Butts overlapped, triple riv. for 1/2, double at end
Bridge " " " " " " triple riv.
Poop & File dk. " " " " double riv.
Upper dk. plating Butts overlapped, double riv. for 1/2, single at end
Bridge dk. " " " " double riv.
Double Bottom & Margin plate Butts as per Table 8 7/1
Note - Where inside strakes of Shell exceed 5 1/2 in width or outside strakes exceed 4 1/2, the Butts are to be quadruple riv. for 1/2 L. amidships

Midship Section

N^o 541-2.

255'-0" x 33'-6" x 16'-3"

Earle's Co

s/s 'Kirkham Abbey'

Hull Report No-19969

RETAIN



© 2020

Lloyd's Register
Foundation

W860-0024