

# MIDSHIP SECTION

L  
B 4.3

L  
B 1176

## BARCE

SCALE  $\frac{3}{4}" = 1 \text{ FOOT}$

## NUMBERS

THE DEPTH MOULDED 4'  
THE HALF " " BREADTH 10' 0"  
THE NORMAL ROUNDUP 0' 4 1/2"  
THE GIRTH OF THE HALF MIDSHIP 16' 2 1/2"

F<sup>R</sup> N<sup>o</sup> 33,665

S<sup>o</sup> N<sup>o</sup> 2935

BULB PROVIS

3" x 2 1/2" x 5/20

BULWARK 1/4"

ROUND 9"  
STRINGER 20" x 5/20  
ANGLE 3" x 3" x 6/20

3"  
P.A. DECK 1/4"

TIE PLATE 5/20 x 7"

BEAMS ON EVERY FRAME 4" x 2 1/2" x 6/20

SHEER STRAKE  
30" x 6/20 TO

5/20 AT END

+ 1/20 for 1/2 L

1 1/4" D.R.  
Double Riveted

6/20

2 1/4"

5/20 + 1/20 for

1/2 L

## EQUIPMENT NUMBERS 2935

2 BOWER ANCHORS 4 1/4 CWTs & stock

1 STREAM " " " 1 1/4 CWTs " "

1 KEDGE " " " 1/2 CWTs " "

120 FATHOMS 1 3/16" STUD CHAIN CABLES

45 FATHOMS 9/16" CHAIN " "

1/5 " " 5 1/2 TO W LINE HEMP

1/5 " " 3 HAWPERS

90

FRAME 2 1/2" x 2 1/2" x 5/20

REVERSE FR<sup>"</sup> 2 1/4" x 2 1/4" x 5/20 ON ALTERNATE TO BILGE AND BEAM

BULWARK 5/20

STEM 5 1/2" x 1 1/8"

FRAME SPACING 20"

RUDDER 2 7/8" PINTLES 2"

SECTION OF MAIN PIECE AT HEEL 2" x 2"

FUND TIE PLATE 7 1/2" x 6/20

ANGLE BARS 3" x 3" x 6/20

INTERCOSTAL KEELSON 5/20

CEILING 2"

FLOORS 10" x 5/20

FLAT PLATE KEEL double riveted

30 x 5/20 TO 6/20 AT ENDS

AL BUTT DOUBLE RIVETED  
FOR 5/8 RIVETS

C.B.

3.10.02

© 2020  
Lloyd's Register  
Foundation

W866-0015




SECTION 1111  
LORD'S

NUMBERS

THE GIRTH OF THE HULL  
THE NORMAL ROUNDED  
THE HULL  
THE DEPTH MOUNTED

F. No. 23,000

P. No. 1935

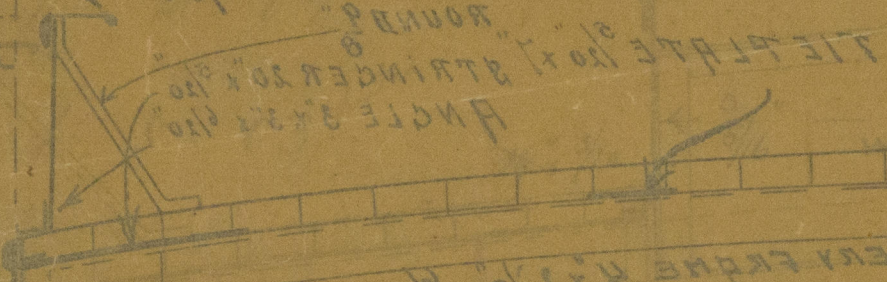

BEAMS ON A VERY FINE 4x2x1/2

HATCH BEAMS 6x2x1/2

FRAME 5x5x1/2

REVERSE FR. 5x5x1/2




BULWARK 5x5x1/2

STEM 5x5x1/2

FRAME SPACING 50"

RODDERS 5/8 PINTLES 5"

SECTION OF MAIN PIECE OF STEEL 5"x5"

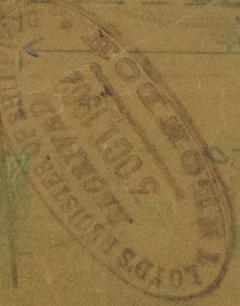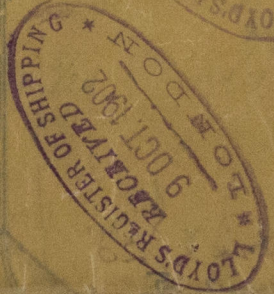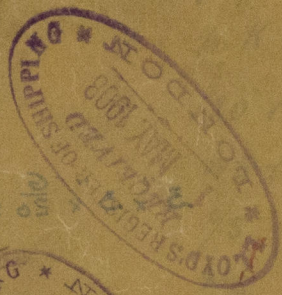

© 2020  
Lloyd's Register  
Foundation