

<u>Equipment</u>			
1	Anchor	5 cwt. ex.	Stock
1	"	4 1/2 "	" "
1	"	2 1/2 "	" "
40	fathoms	1 "	Chain
60	"	5 1/2 "	Hammer
60	"	4 "	Warp

Nº 547

MIDSHIP SECTION

Scale $\frac{1}{2}$ in. = 1 ft.

Dimensions 111' 3" B.P. x 22' 6" ex. x 12' 10" mld.
Class 100 A1 Steel for Fishing Purposes.




Lloyds Numerals

1/2 Breadth	11.19
Depth	13.31
1/2 Girth	20.12

Eloydi Tenaglia $\frac{44.62}{110.00} = 1^{st} N^o$
 $\frac{4911.77}{110.00} = 2^{nd} N^o$

Proportions

$\frac{\text{Depth}}{\text{Breadth}}$ $\frac{\text{Proportions}}{\text{in Length}}$ = 2.27
 " " " = 4.92

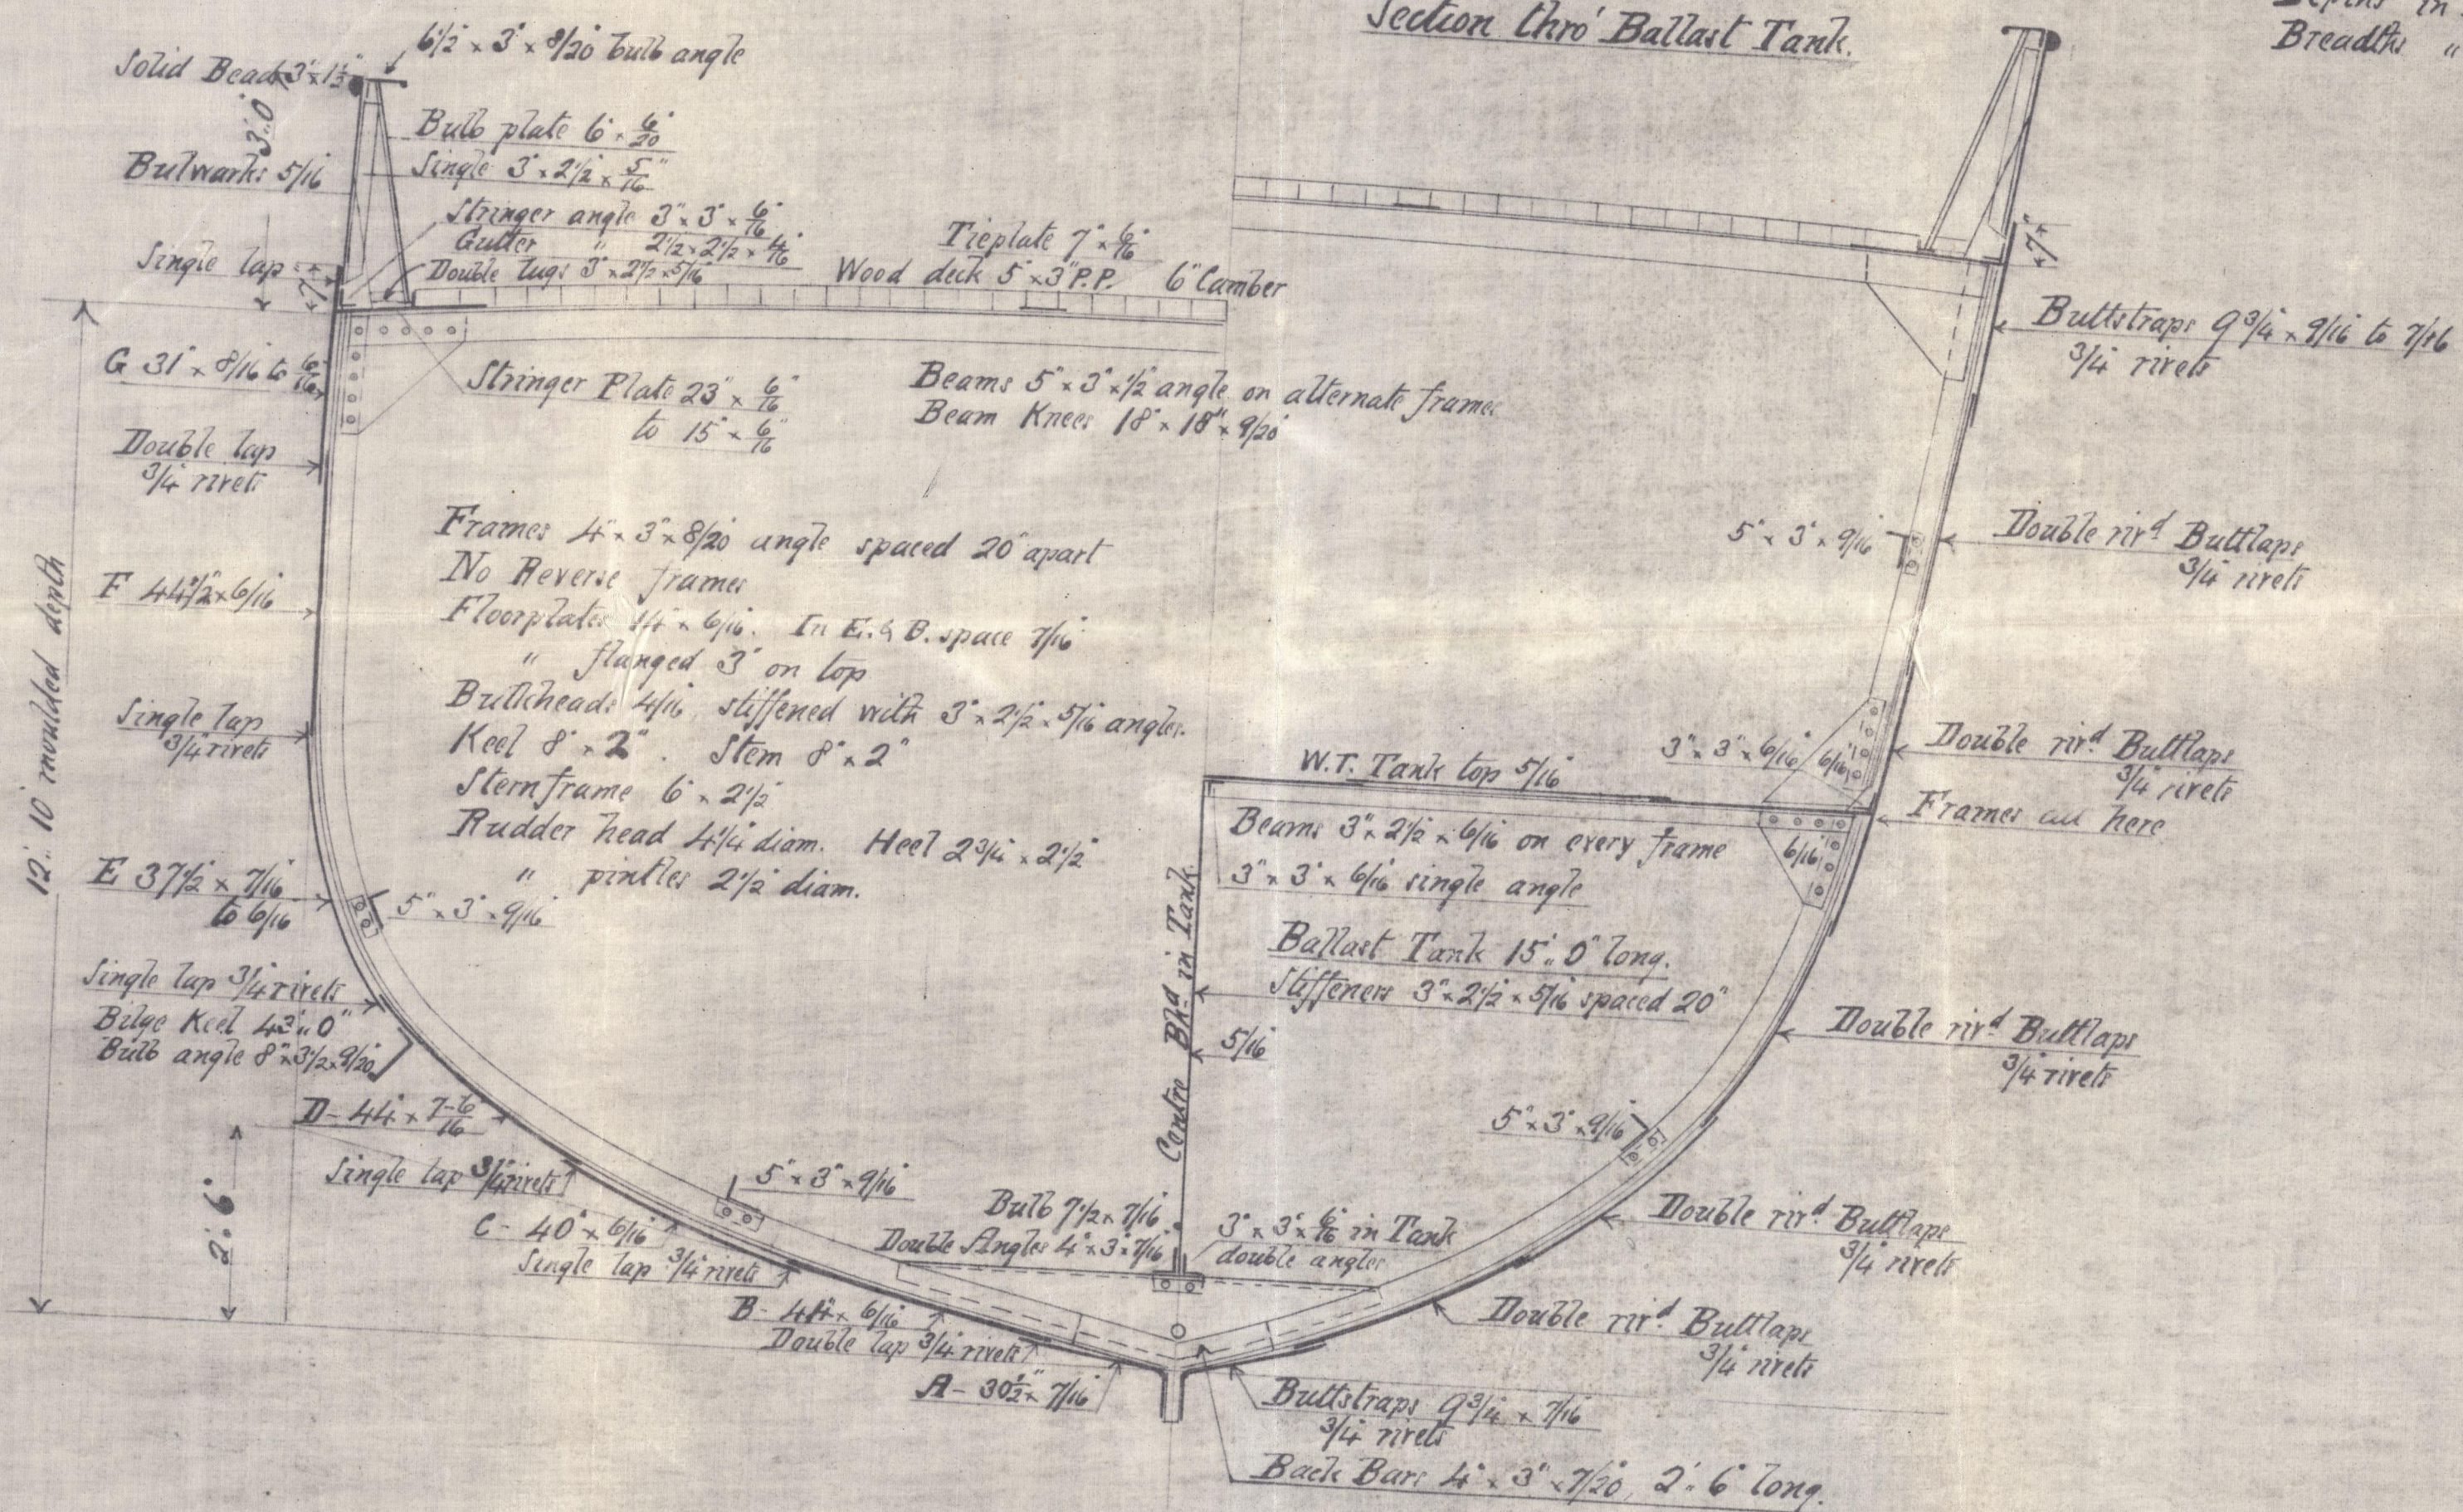


Charles C.
545, 546, 547 + 548.

Duplicate.

Midship Section.

S/S "Hermione" No 547.
Hull Report No 20531

RETAIN

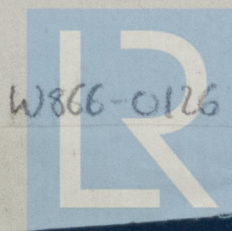

W866-0126

© 2020

Lloyd's Register
Foundation