
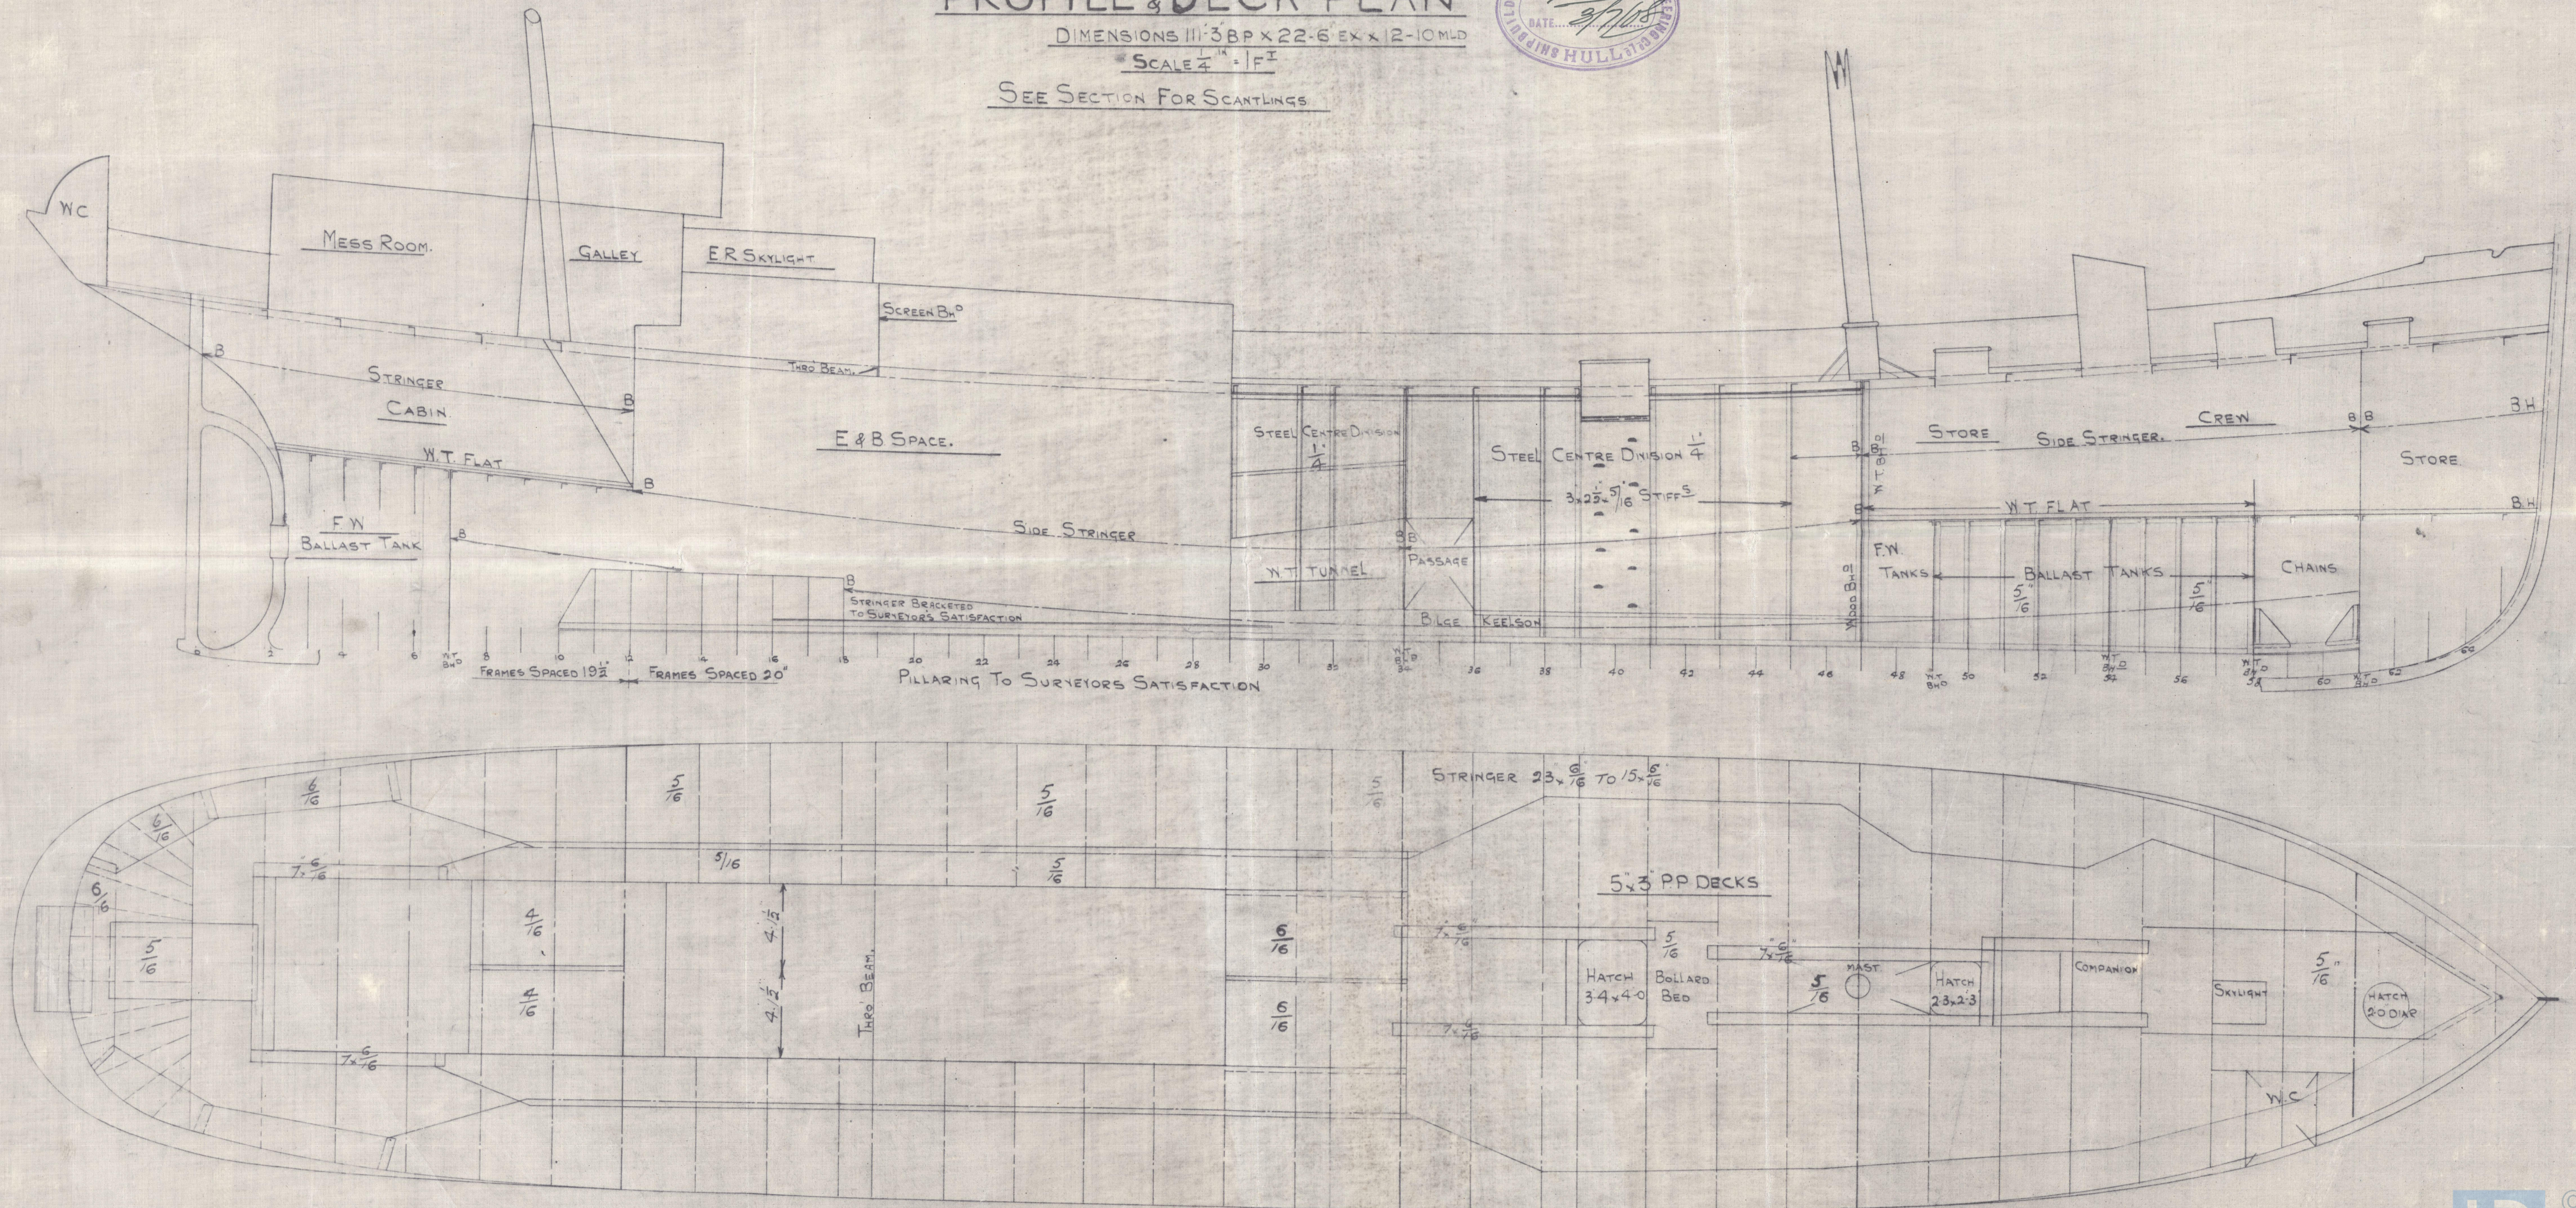


N^o 545- PROFILE & DECK PLAN

DIMENSIONS 111' 3" BP x 22' 6" EX x 12' 10" LD
SCALE $\frac{1}{4}$ " = 1' I

SEE SECTION FOR SCANTLINGS

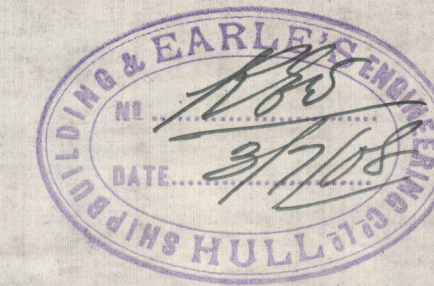

Charles C.

545. 546. 547. & 548.


Duplicate.

Profile and Deck Plan.

S/S ["]Hermione : No 547

Hull Report No. 20531

RETAIN

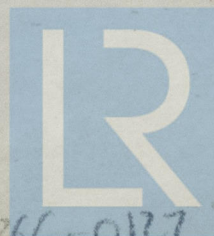

© 2020

Lloyd's Register
Foundation

W866-0127