

MIDSHIP SECTION S S N^o 218-9

TRACING N^o 1916.

SCALE $\frac{1}{2}$ " = 1 FOOT.

R. WILLIAMSON & SON

SHIPBUILDERS.

WORKINGTON.

LENGTH (LLOYDS) 186' 4" BREADTH 29' 3" DEPTH 14' 7" MLD.

TO CLASS 100A1 AT LLOYDS


BREADTH 29' 25" + DEPTH 14' 58" = 43' 83" 1st N^o

43' 83" X LENGTH 186' 33" = 8166 2nd N^o

DEPTHS TO LENGTH M. DK 12' 77" R. Q. DK 9' 76"

DEPTH (d) MAIN DECK 11' 9"

DEPTH (d) R. Q. DECK 16' 4"

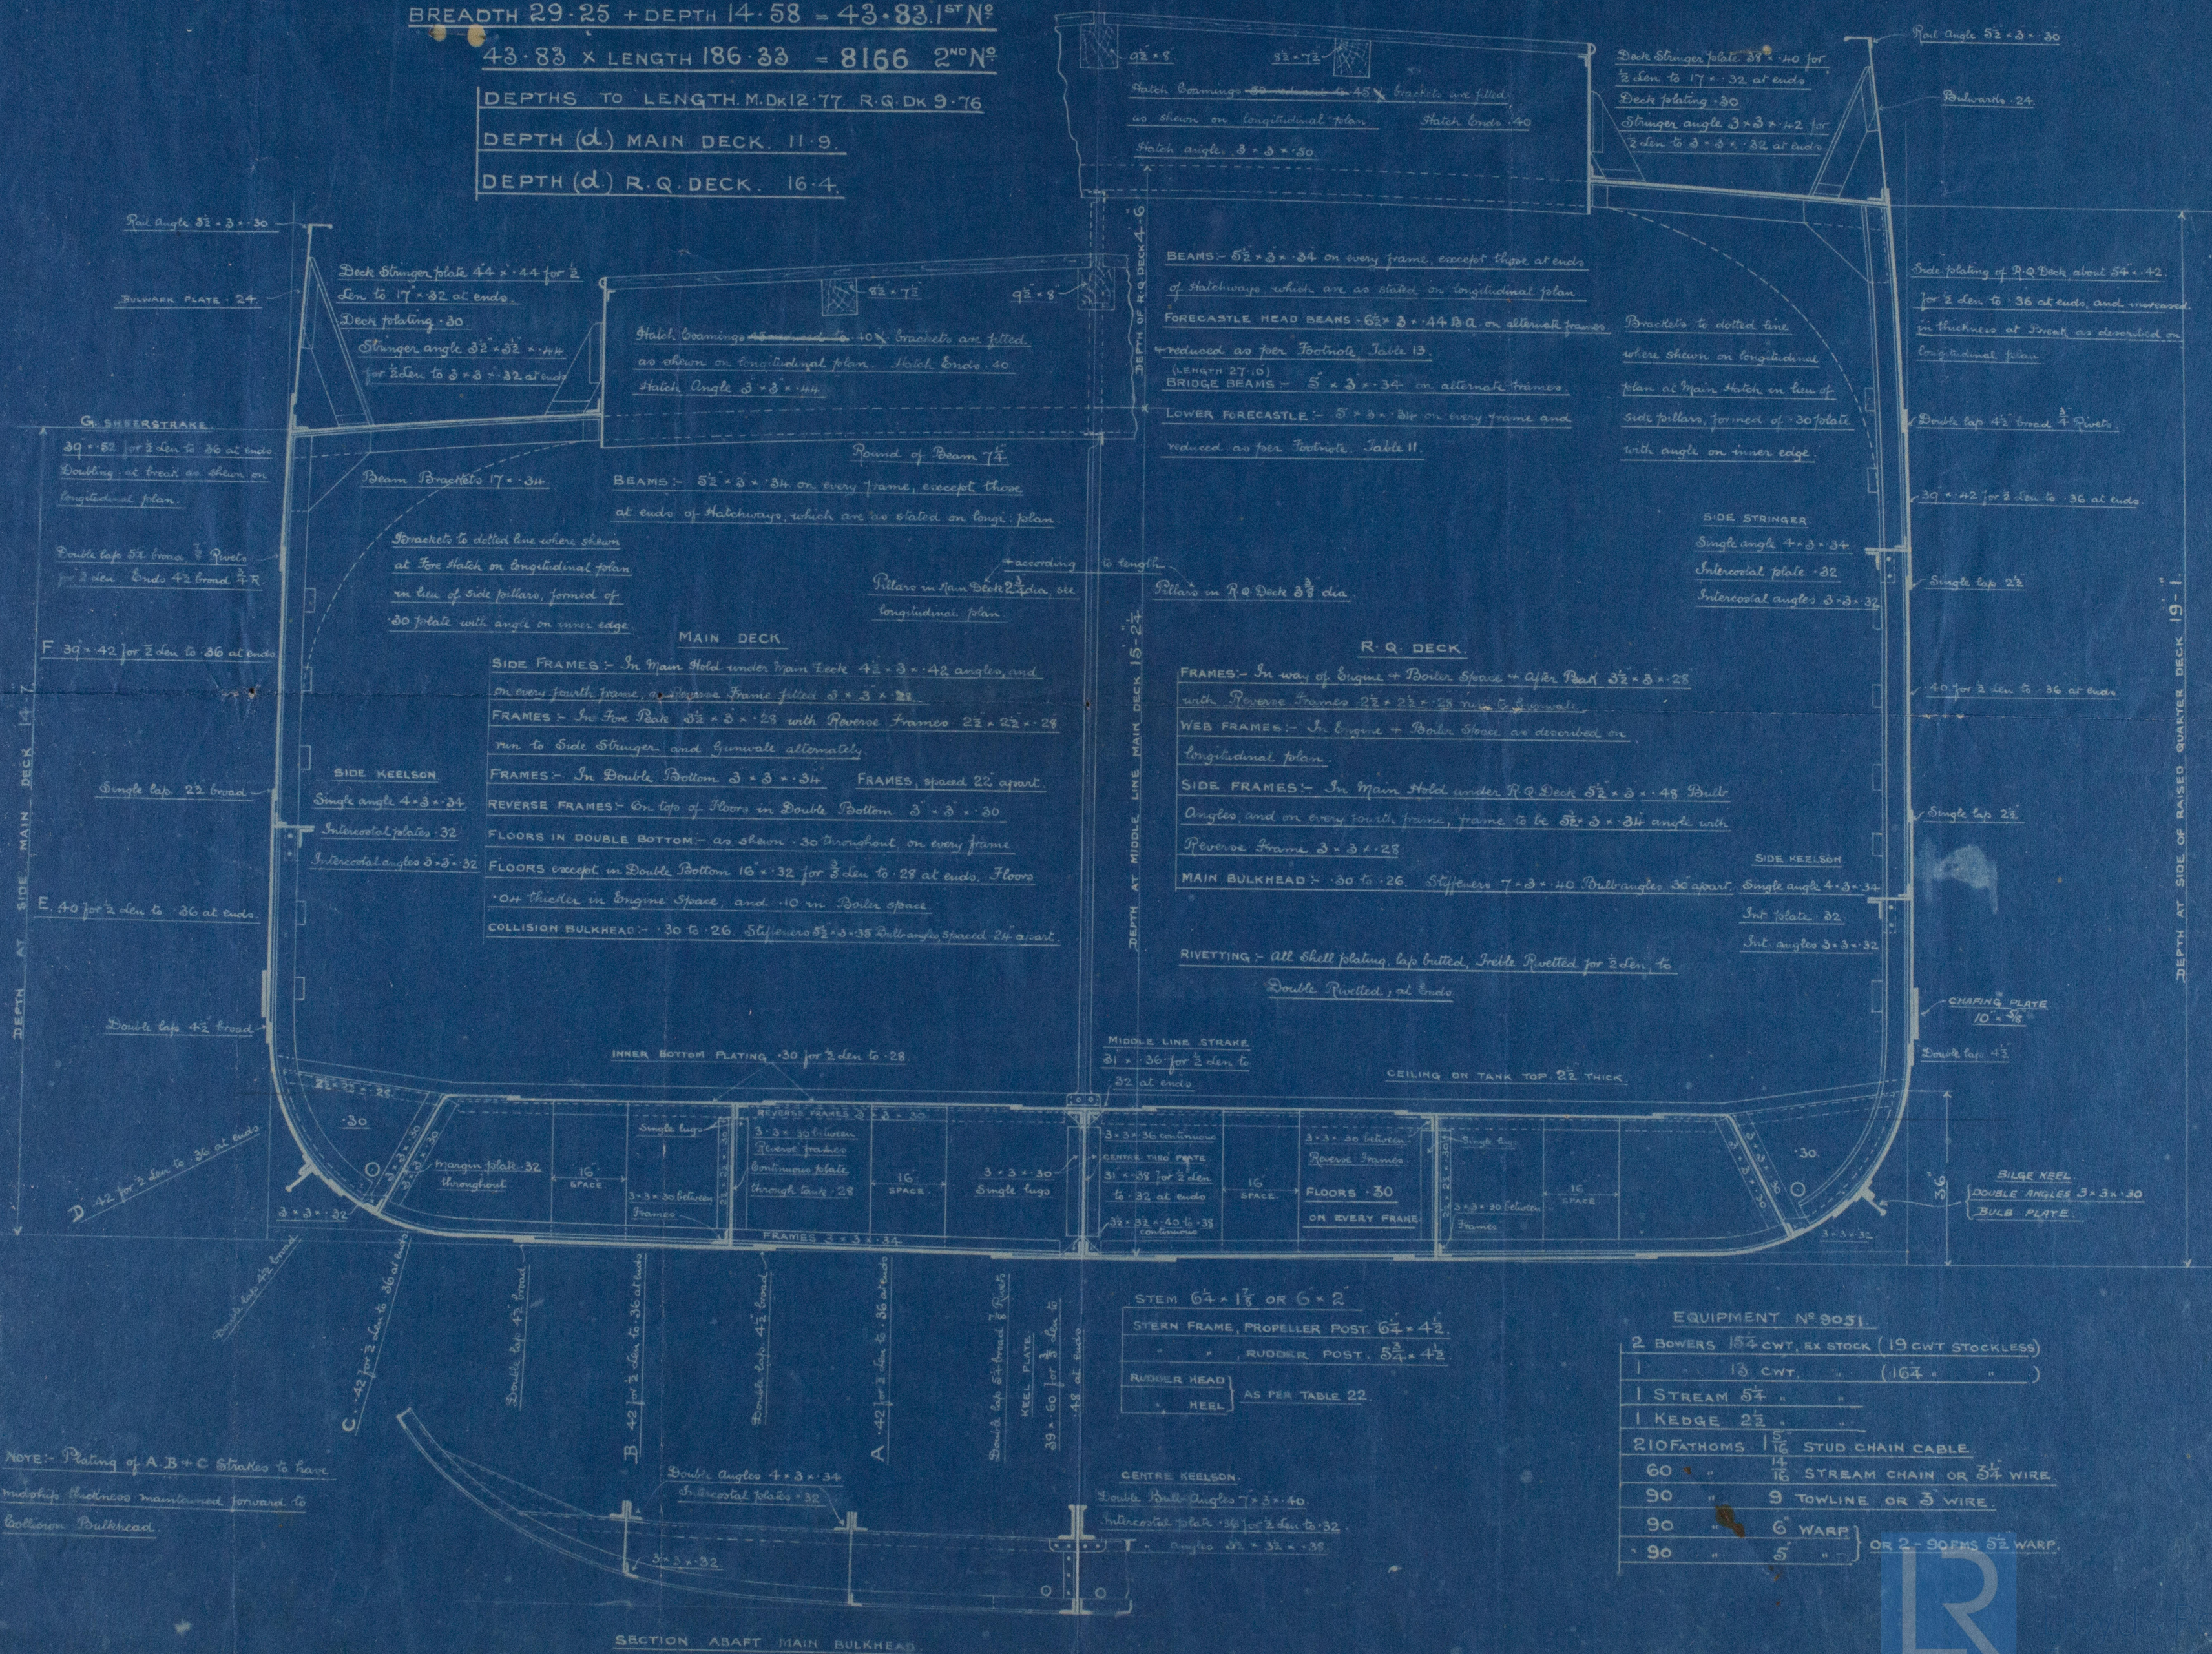

EQUIPMENT N^o 9051

- 2 BOWERS 154 CWT, EX STOCK (19 CWT STOCKLESS)
- 1 " 13 CWT, " (164 " ")
- 1 STREAM 54 " "
- 1 KEDGE 22 " "
- 210 FATHOMS 1 1/2" STUD CHAIN CABLE
- 60 " 1 1/2" STREAM CHAIN OR 3/4" WIRE
- 90 " 9 TOWLINE OR 3 WIRE
- 90 " 6 WARP
- 90 " 5 " OR 2-90 FMS 5 1/2 WARP.



W962-0072

B 260

R Williams & Son
No 218
Mashup Section
SS Mc Elwan
Brw Rpt-no 1536



© 2020

Lloyd's Register
Foundation

W868-0072