



W869-012

Newcastle-on-Tyne
Profile of word Skinners
S.S. No 16
BELGIQUE


Newcastle-on-Tyne
Report No 57376

Principal Dimensions -
581-6.9 x 45-10 m.d x 51

Section
SIZES

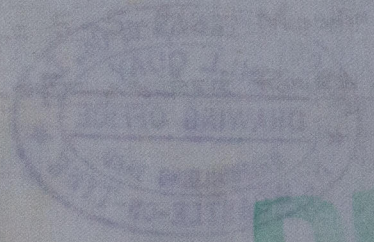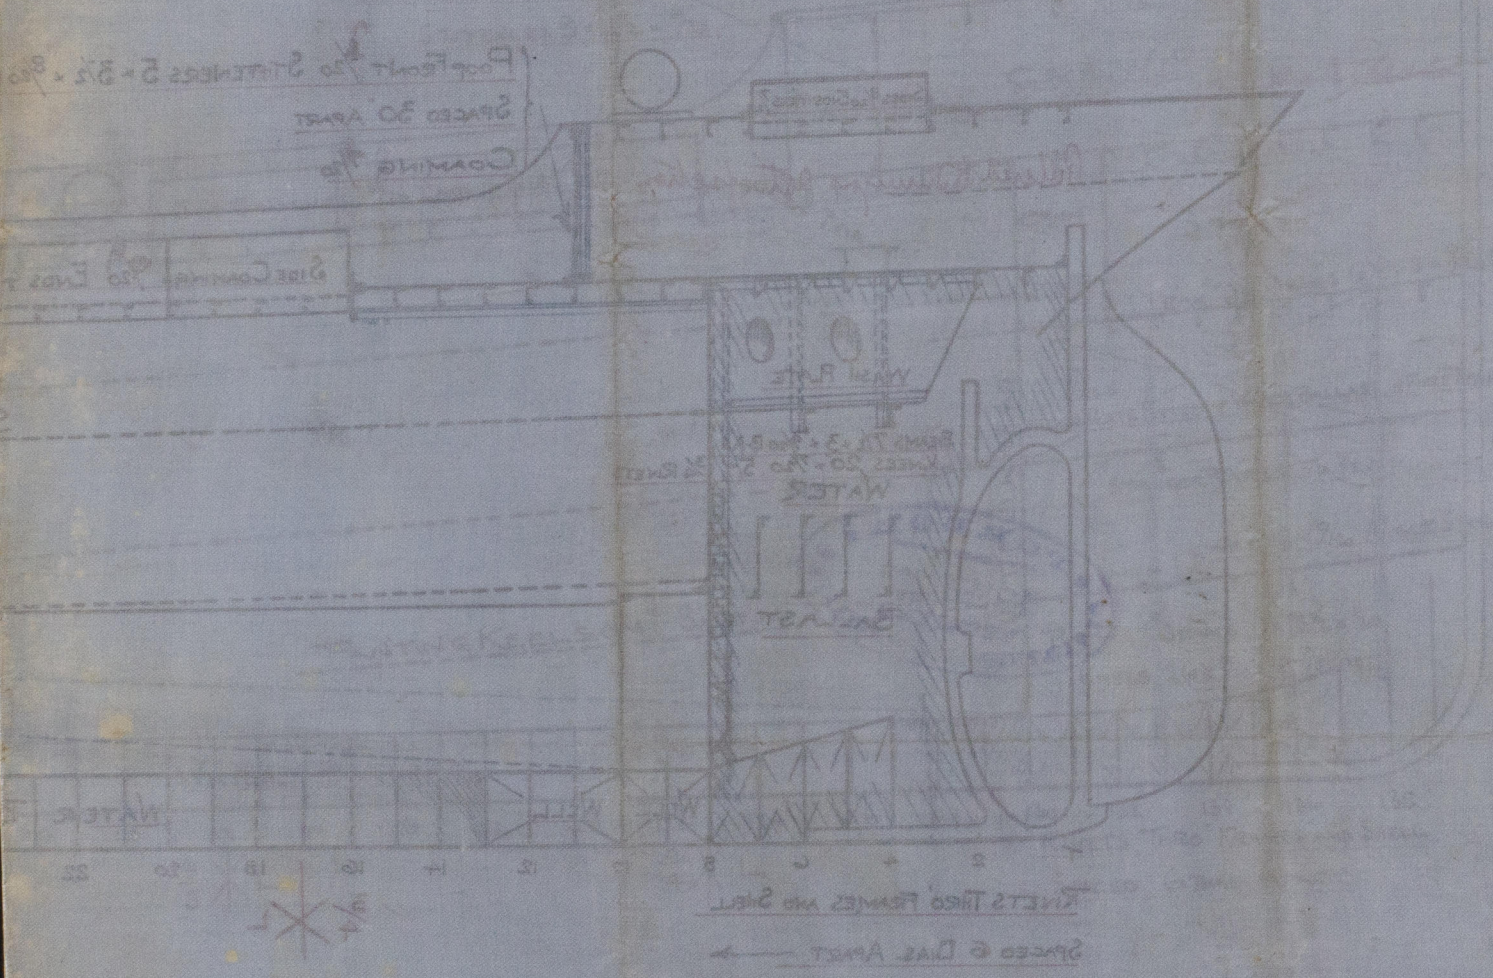

RETAIN

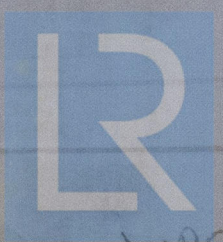

© 2020

Lloyd's Register
Foundation

W869-0126