
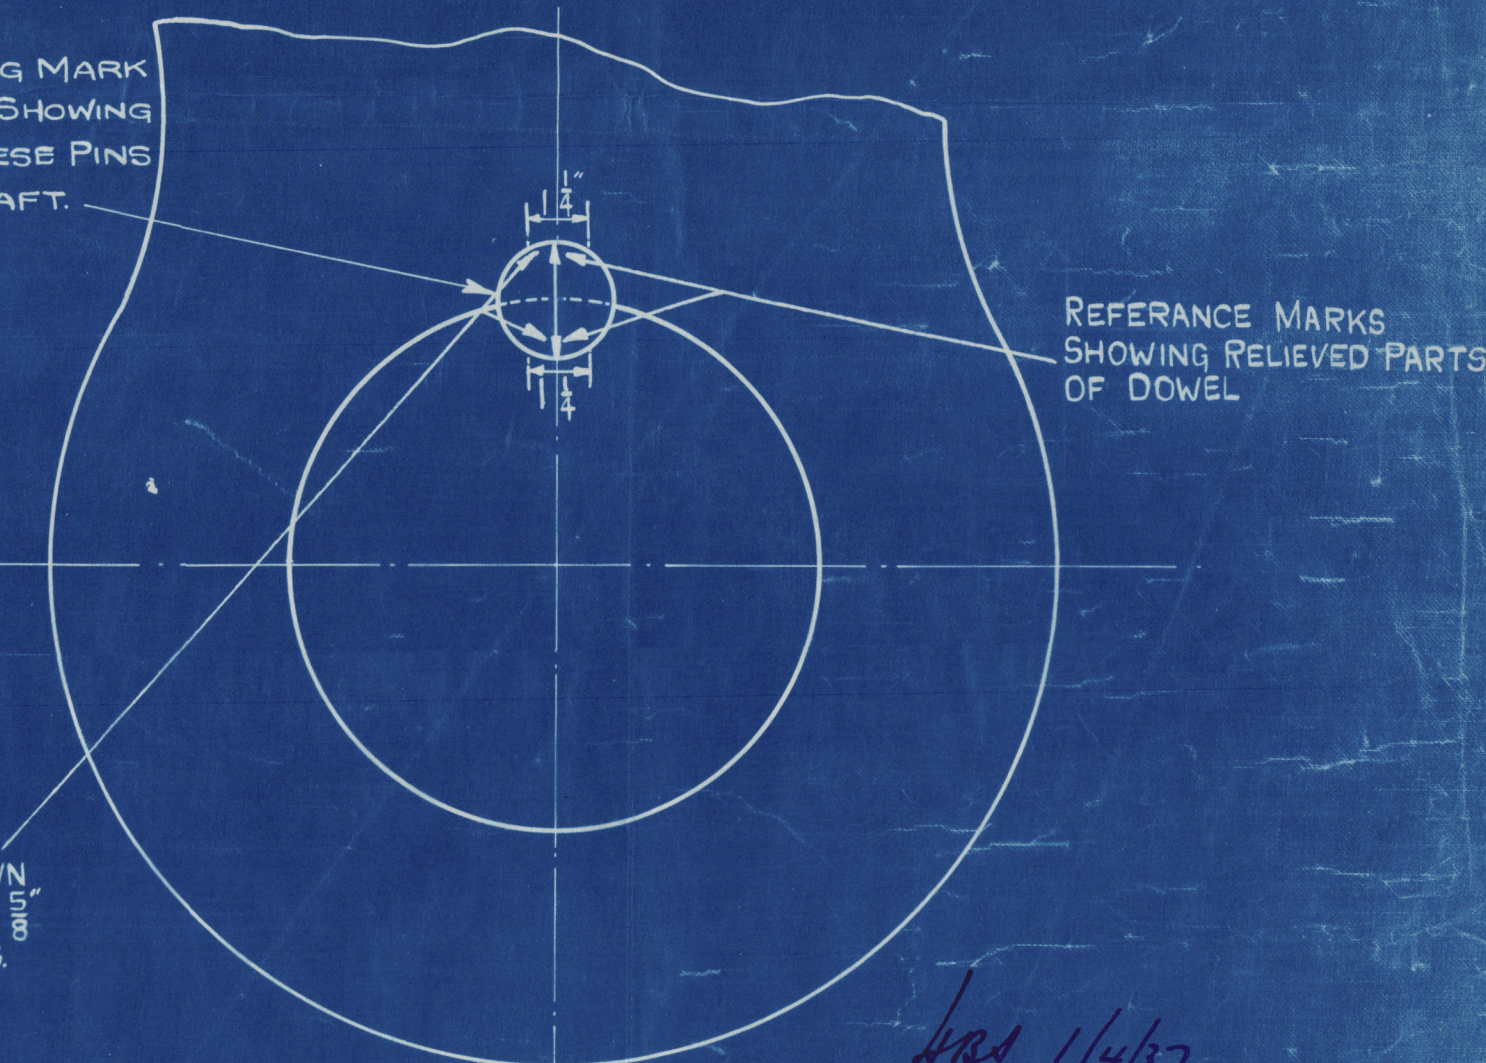


H.P.
No 1.

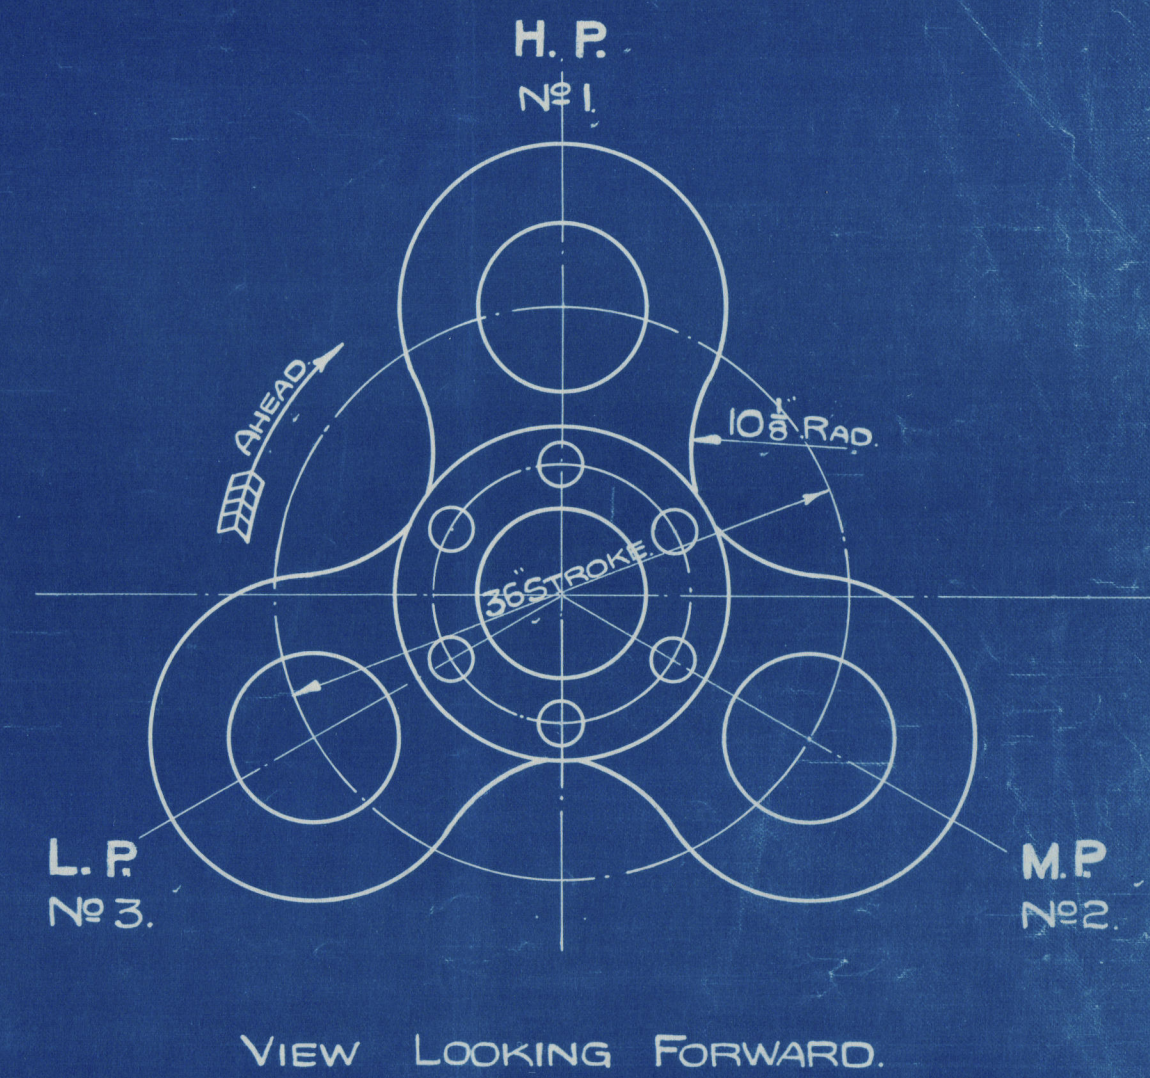

SCALES:- 1" & 3" = 1 FOOT.

Foundation
W87-0110

SWAN, HUNTER, & WIGHAM
RICHARDSON LTD.

ENGINE No. 1580-82

Crankshaft

TASSO
Vohes

4

W 412



W87-0110



Lloyd's Register
Foundation