
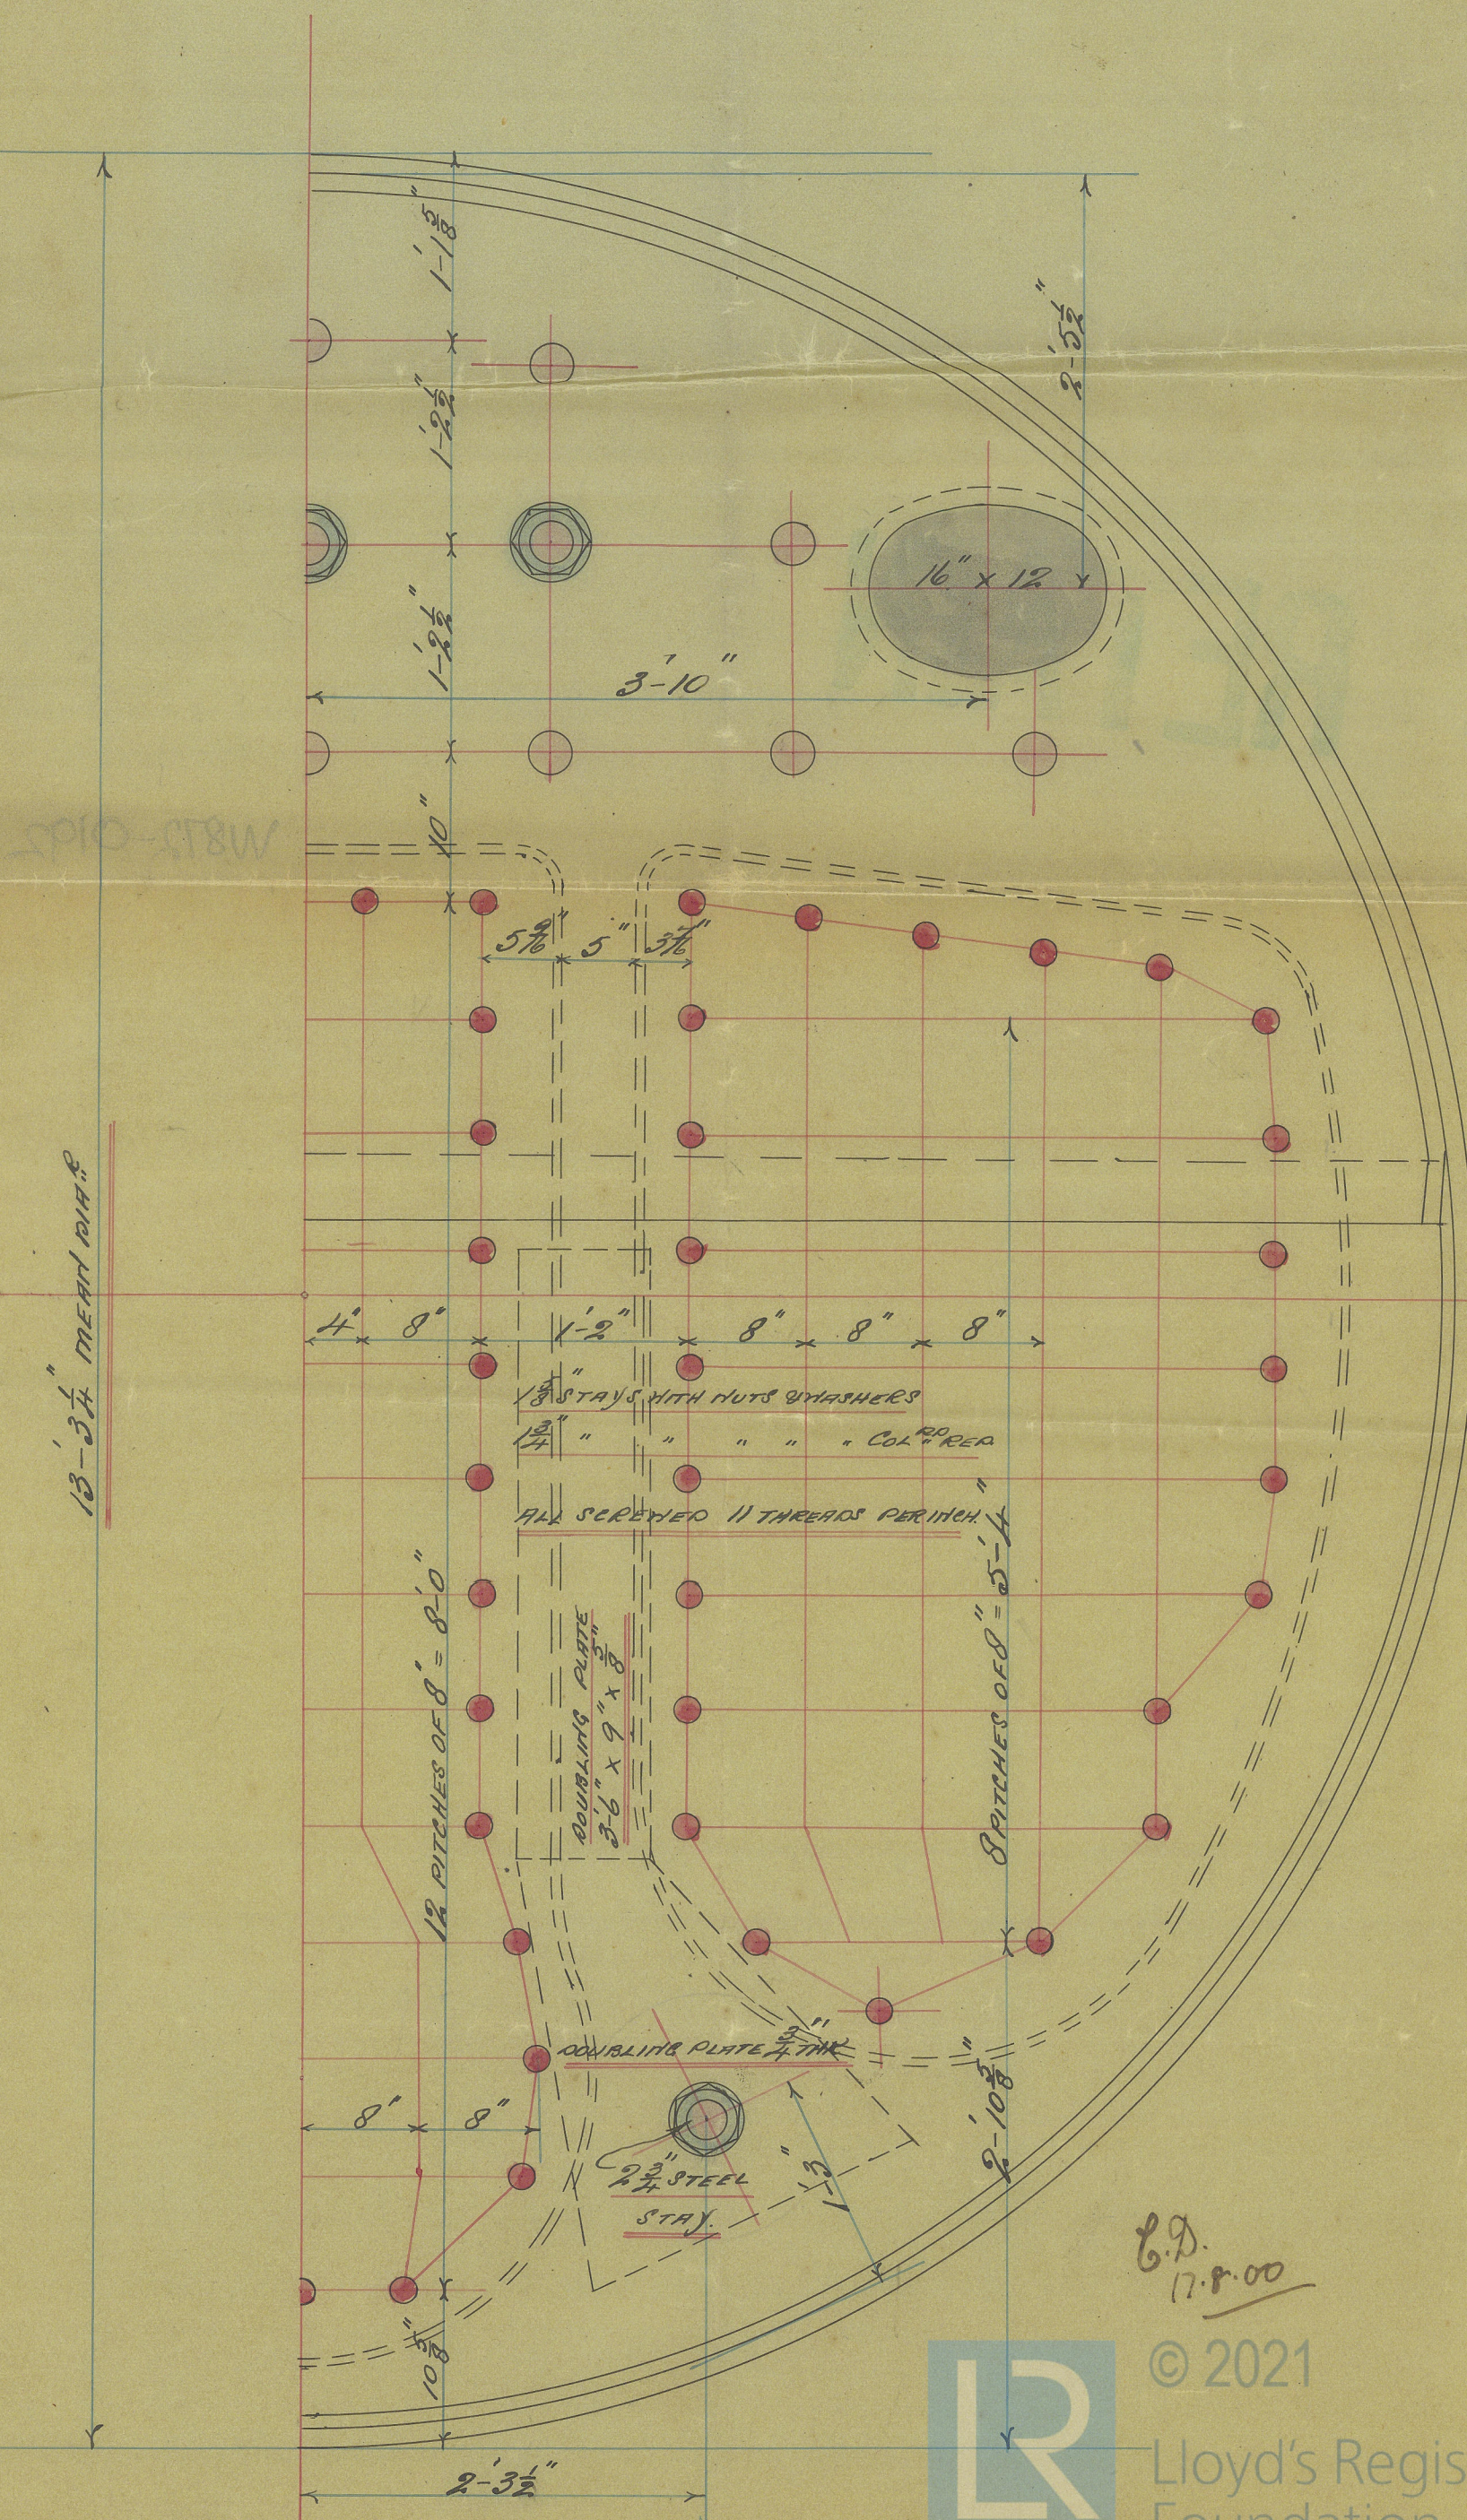
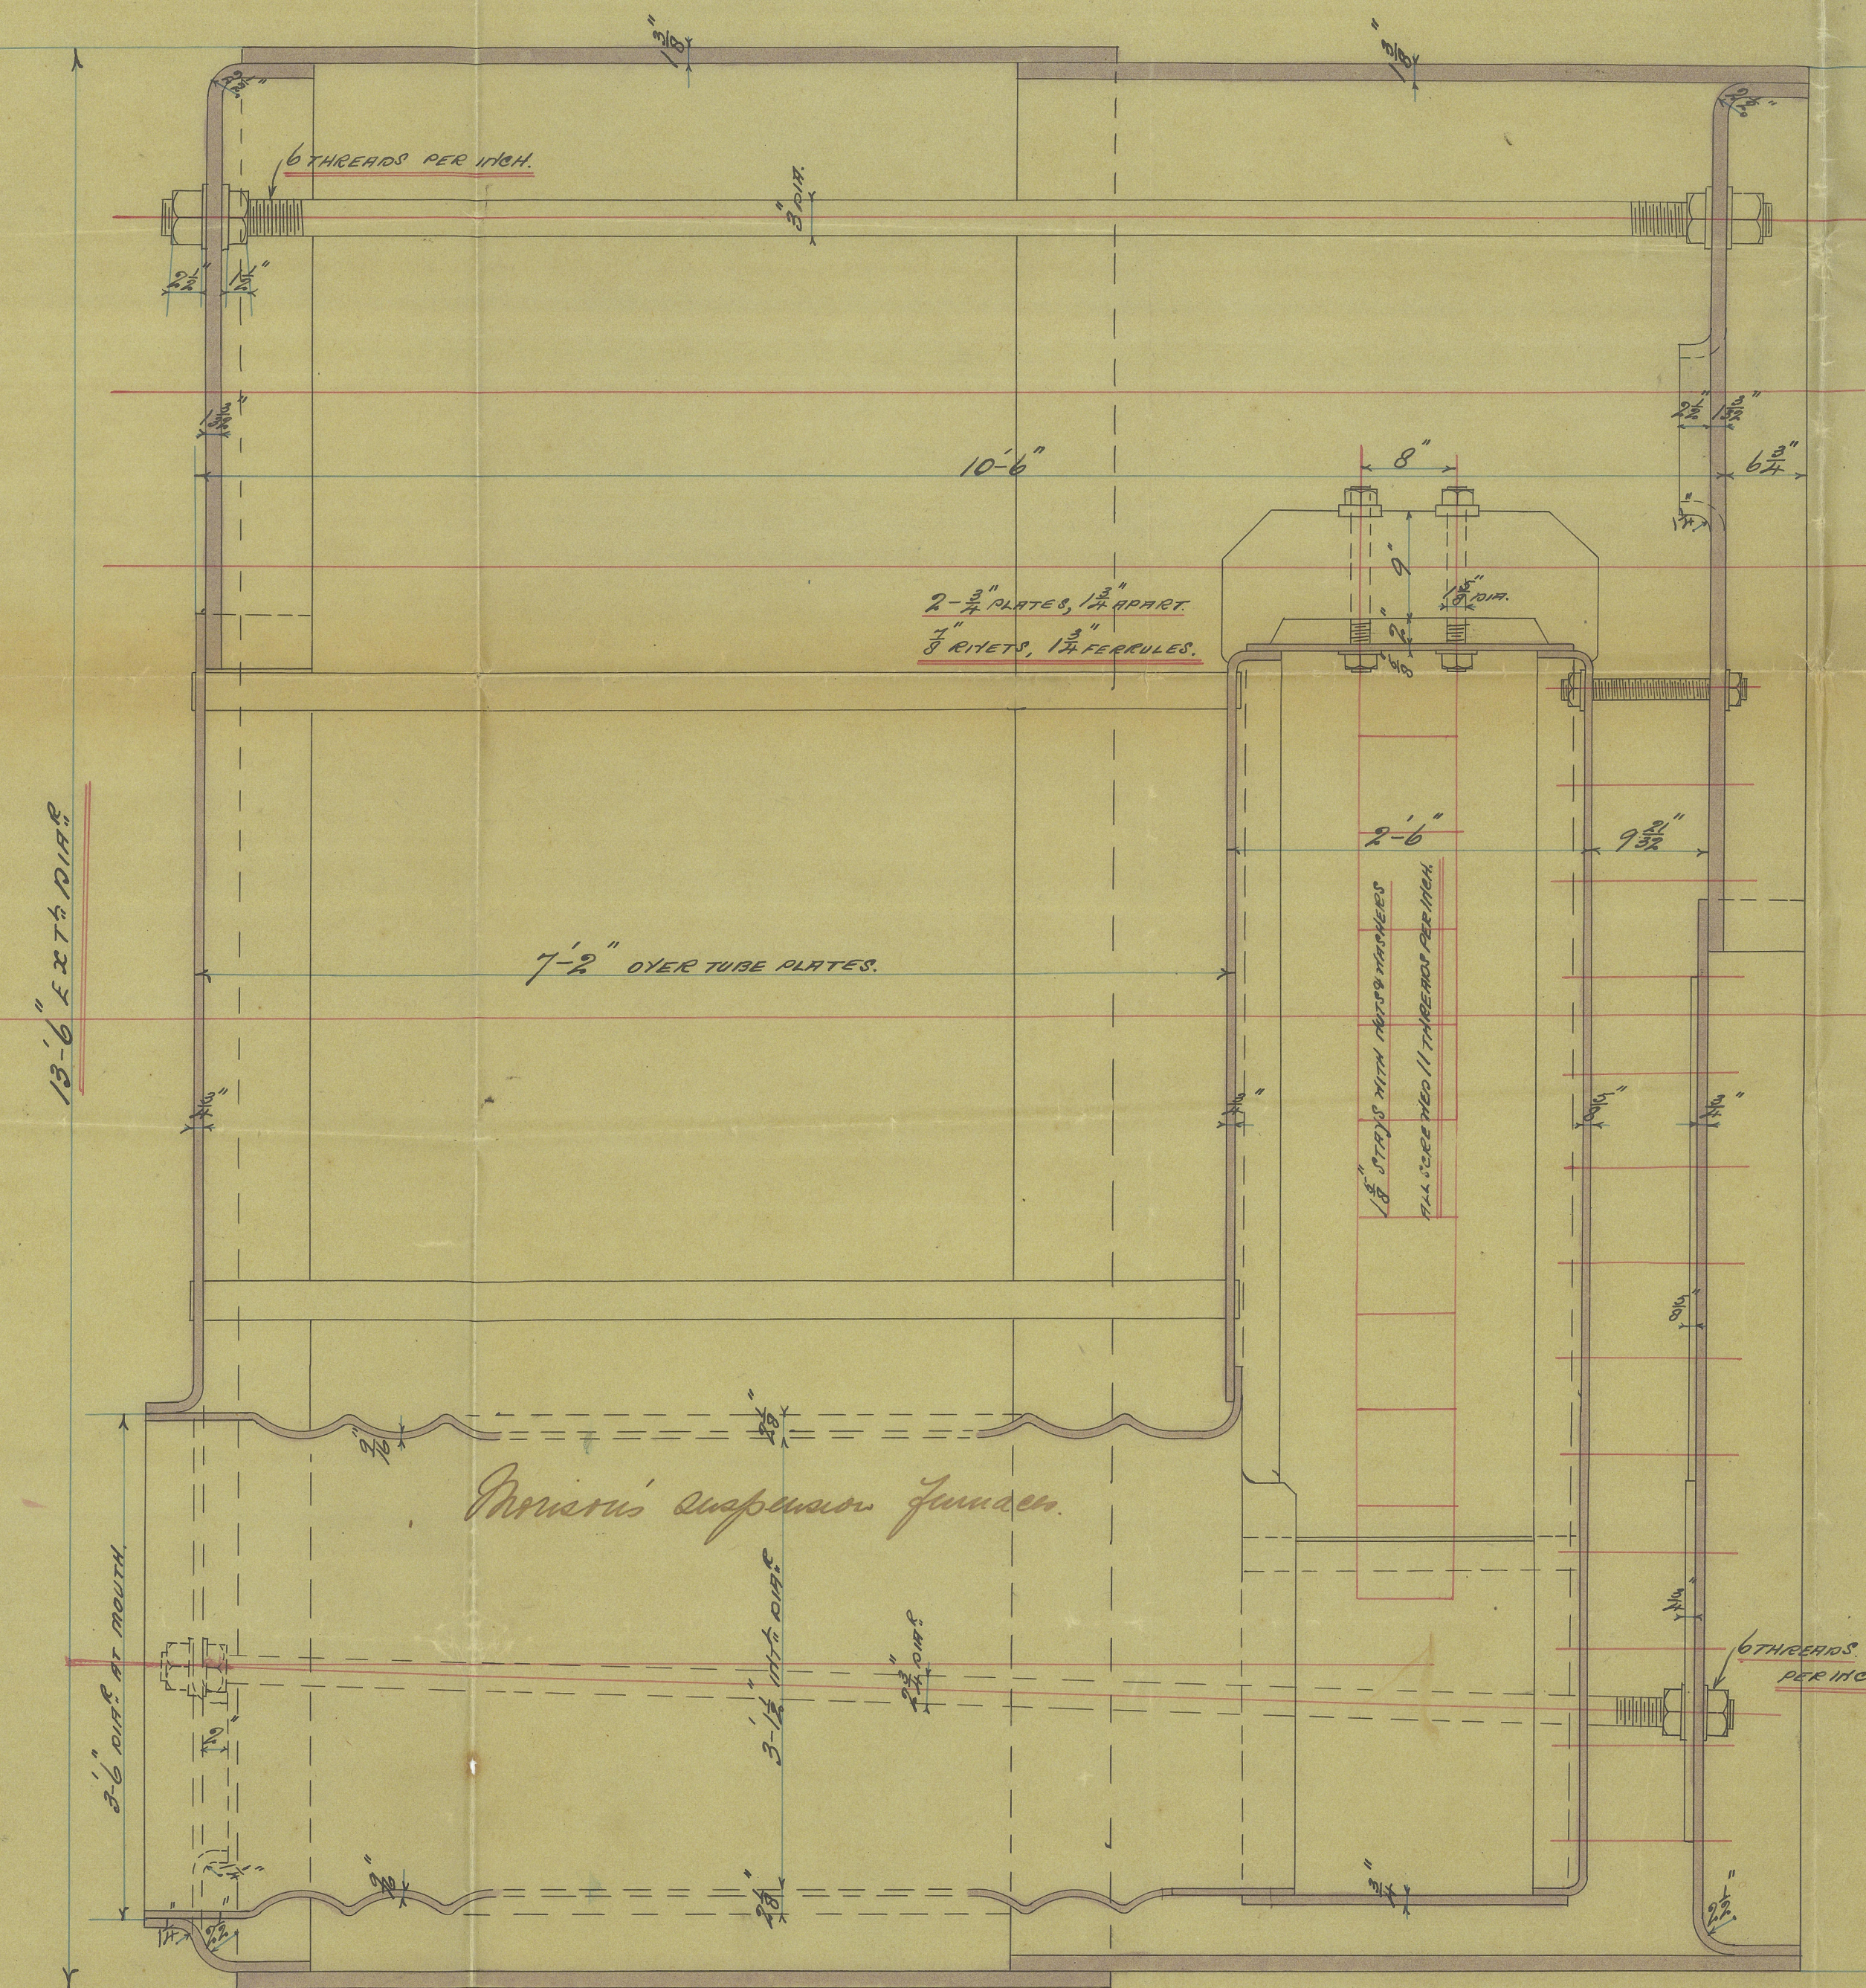
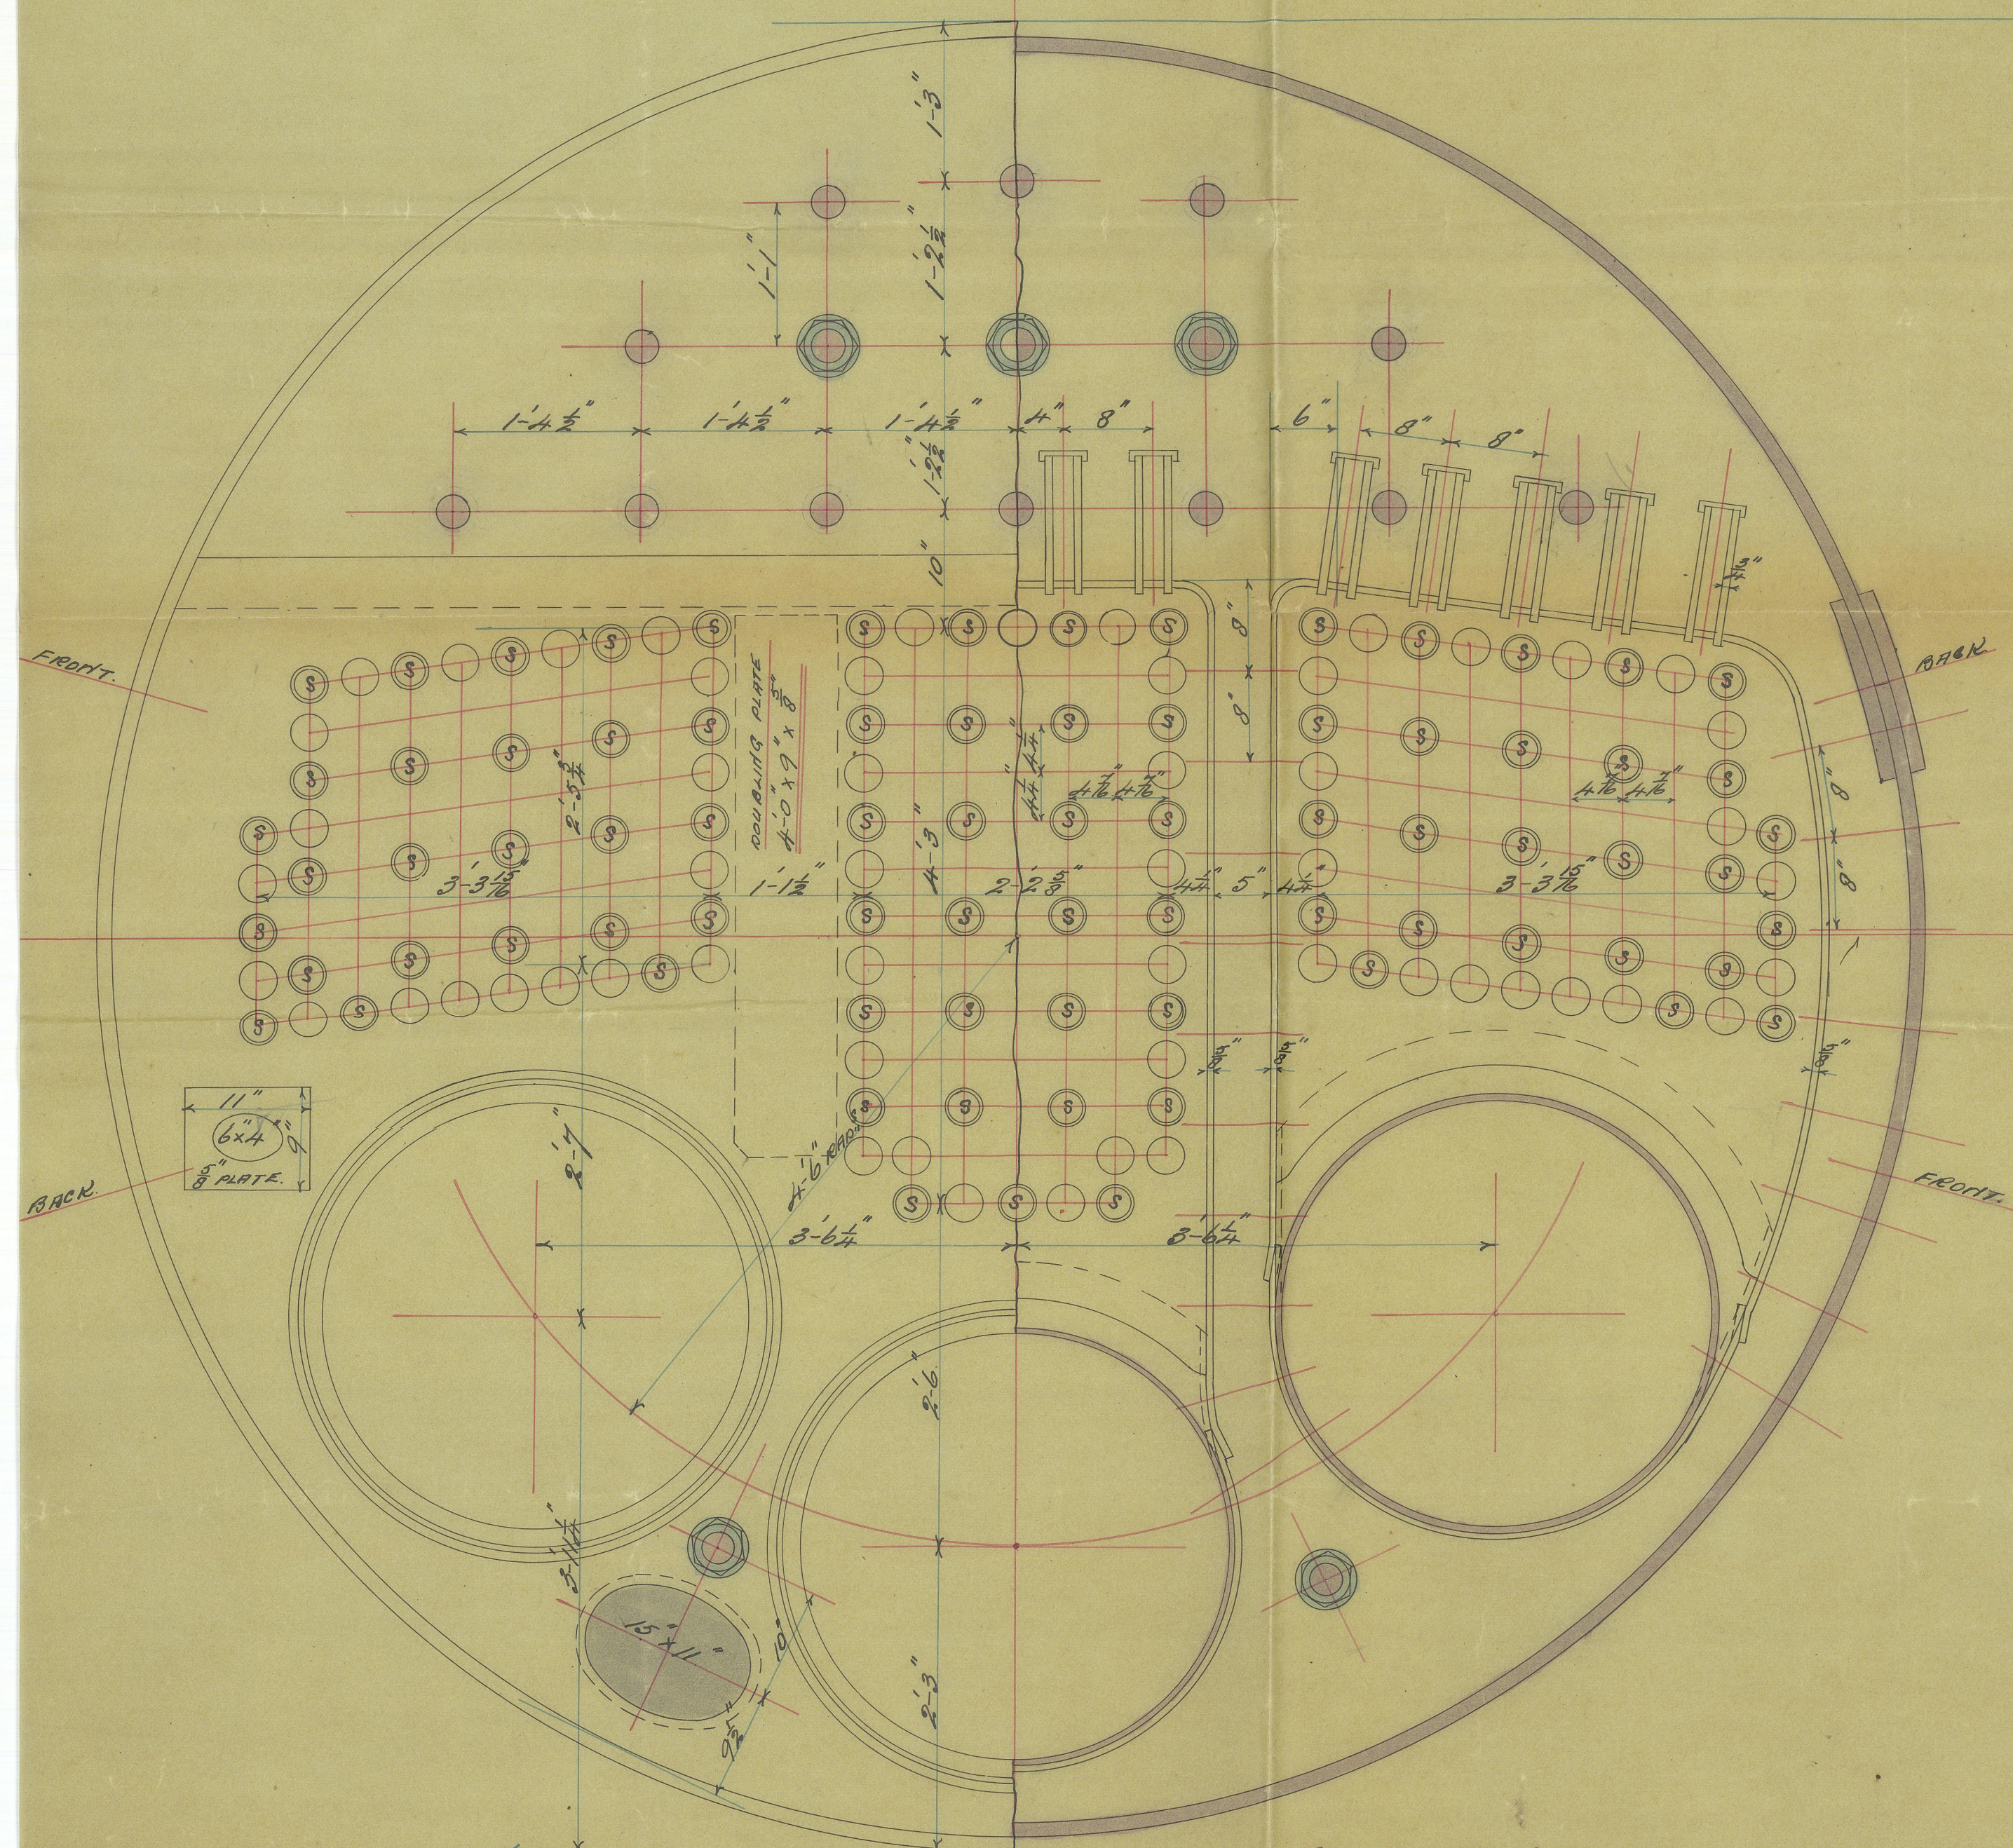
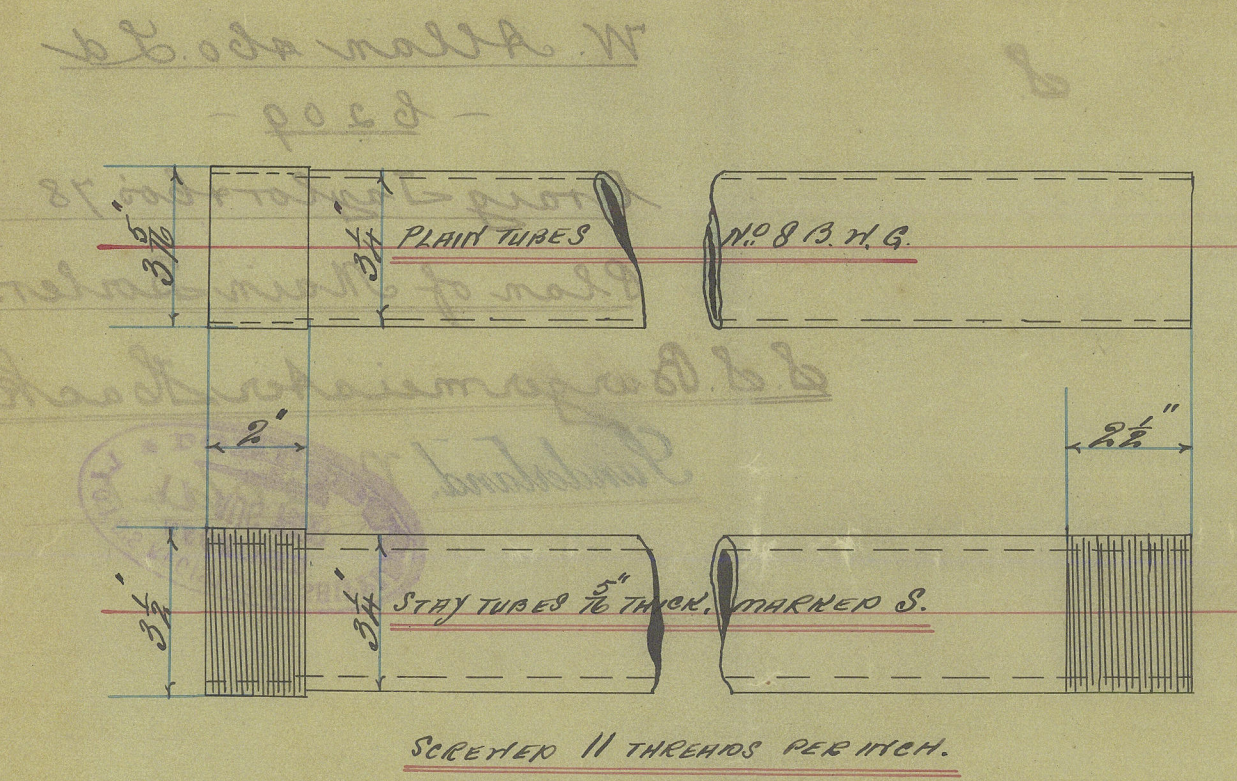


# WORKS

WORKING PRESSURE 200 LBS PER SQ INCH.

ALL HOLES DRILLED IN PLACE, & SETTING HYDRAULIC.

17:8:00

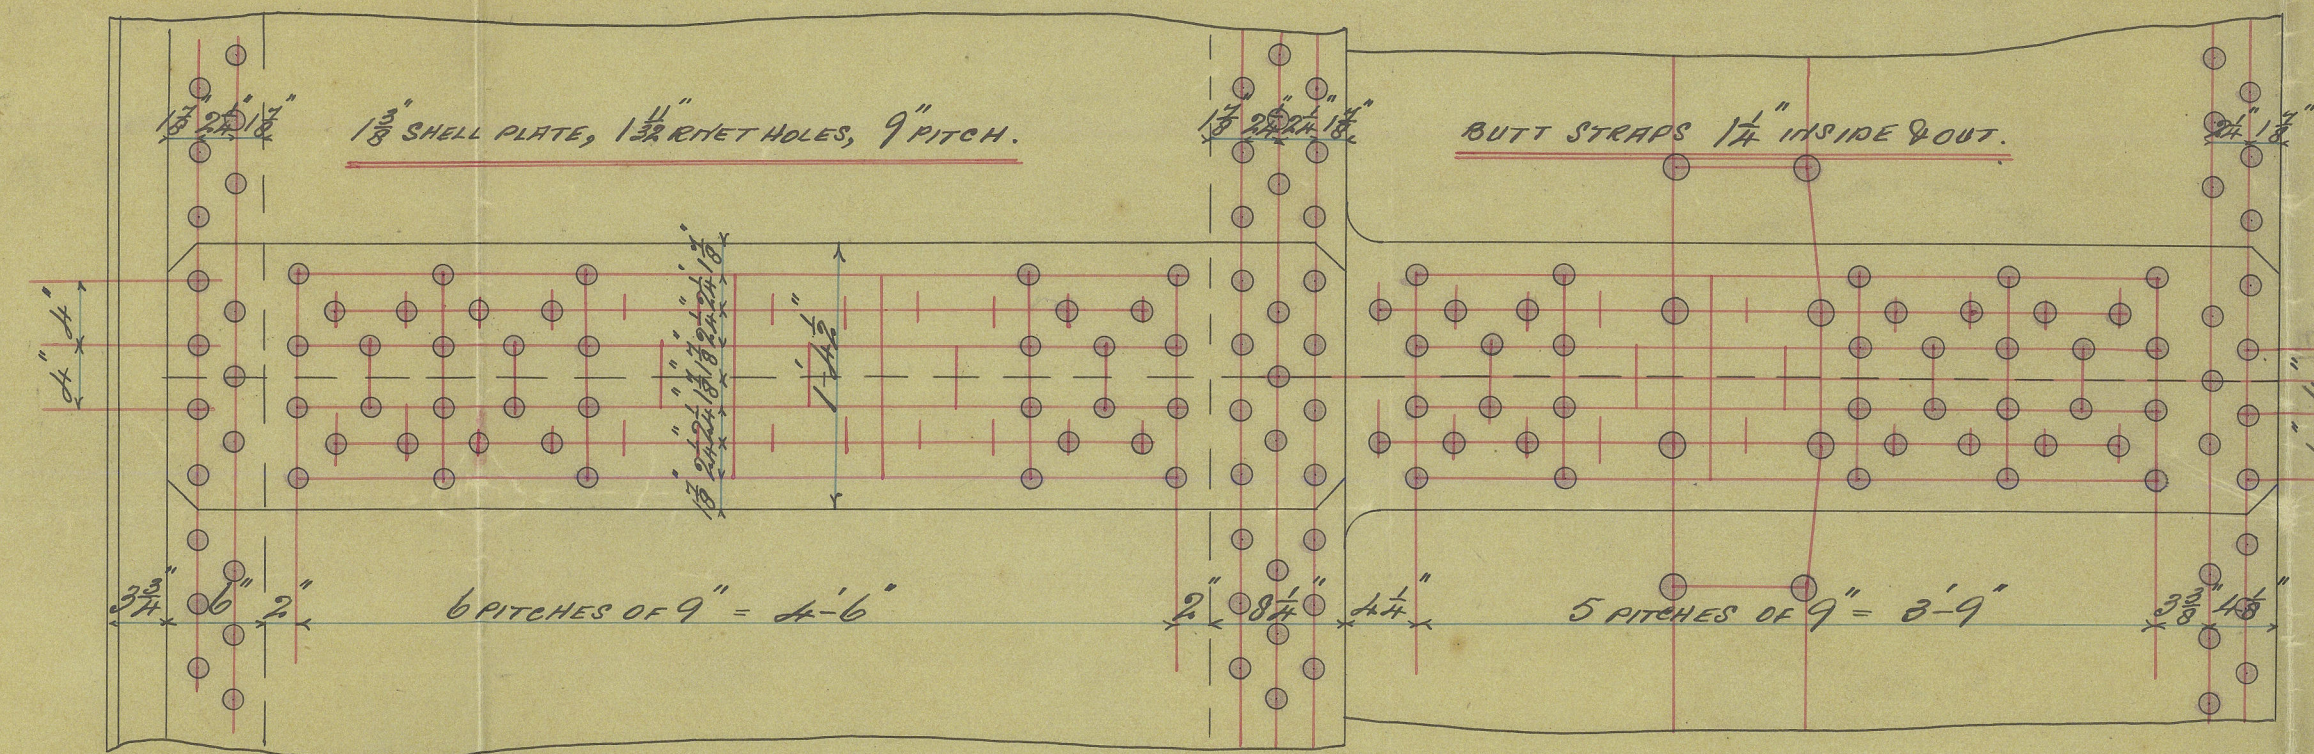

Mrs. Craig, Taylor's B 78

W. Allan & Co. Ltd

- 6209 -

Graig Taylor & Co. 78

Plan of Main Boilers

S. S. Burgermeister Hackmann

Sunderland.



© 2021

Lloyd's Register  
Foundation

W872-0192