
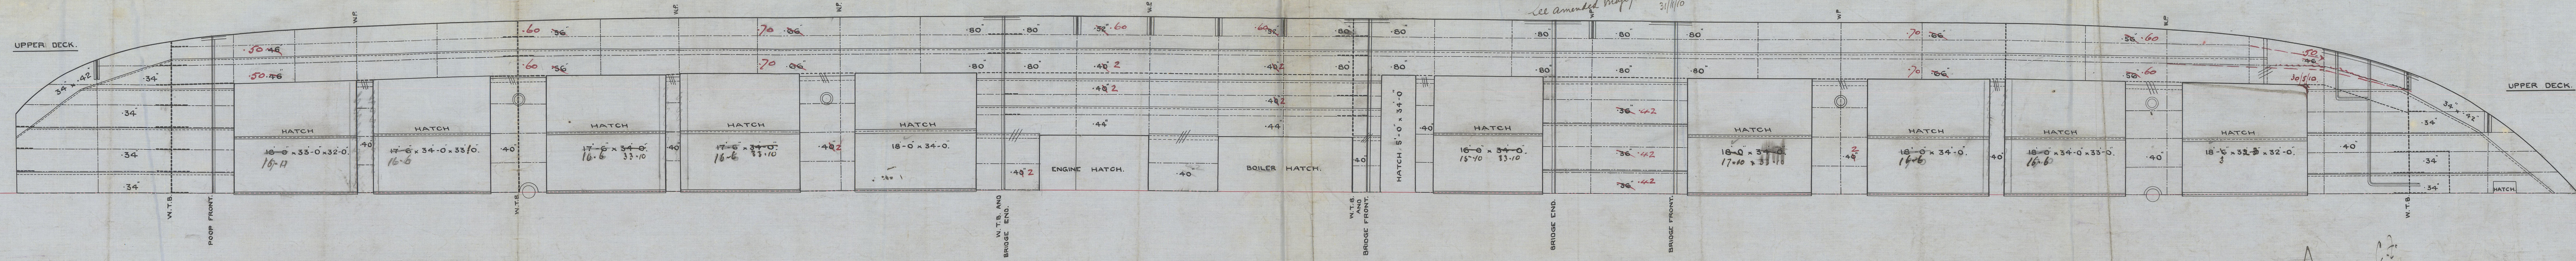


CLASS :- + 100 A.I. LLOYDS.

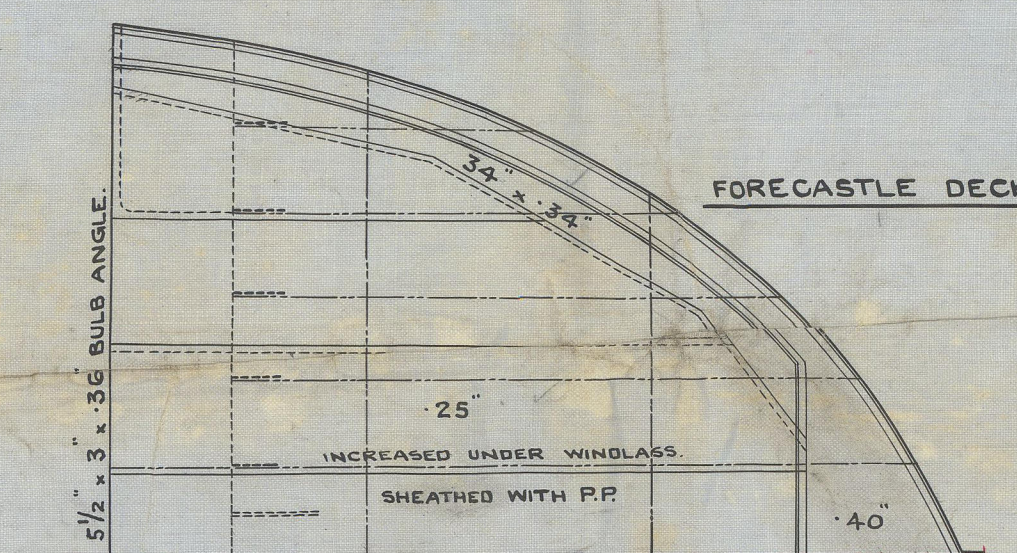

See W. G. ARMSTRONG, WHITWORTH & CO Limited
NEWCASTLE-UPON-TYNE.
No 188 DATE 7-5-10
WALKER, SHIPYARD.

Sir W. G. Armstrong
Whitworth & Co Ltd

S.S. 829-830

Profile

SS "HELVETIA"

NEWCASTLE ON TYNE

REPORT No. 60354

SS. "KAMOURASKA"

NEWCASTLE ON TYNE

REPORT No 61127



© 2020

Lloyd's Register
Foundation

W878-0129