


—PROFILE—
—S.S. N^o 303.—
 —SCALE $\frac{1}{8}$ " = ONE FOOT.—

24.10.00
 7.3.01
 15.4.01
 22.4.01
 28.4.01
 25.6.01

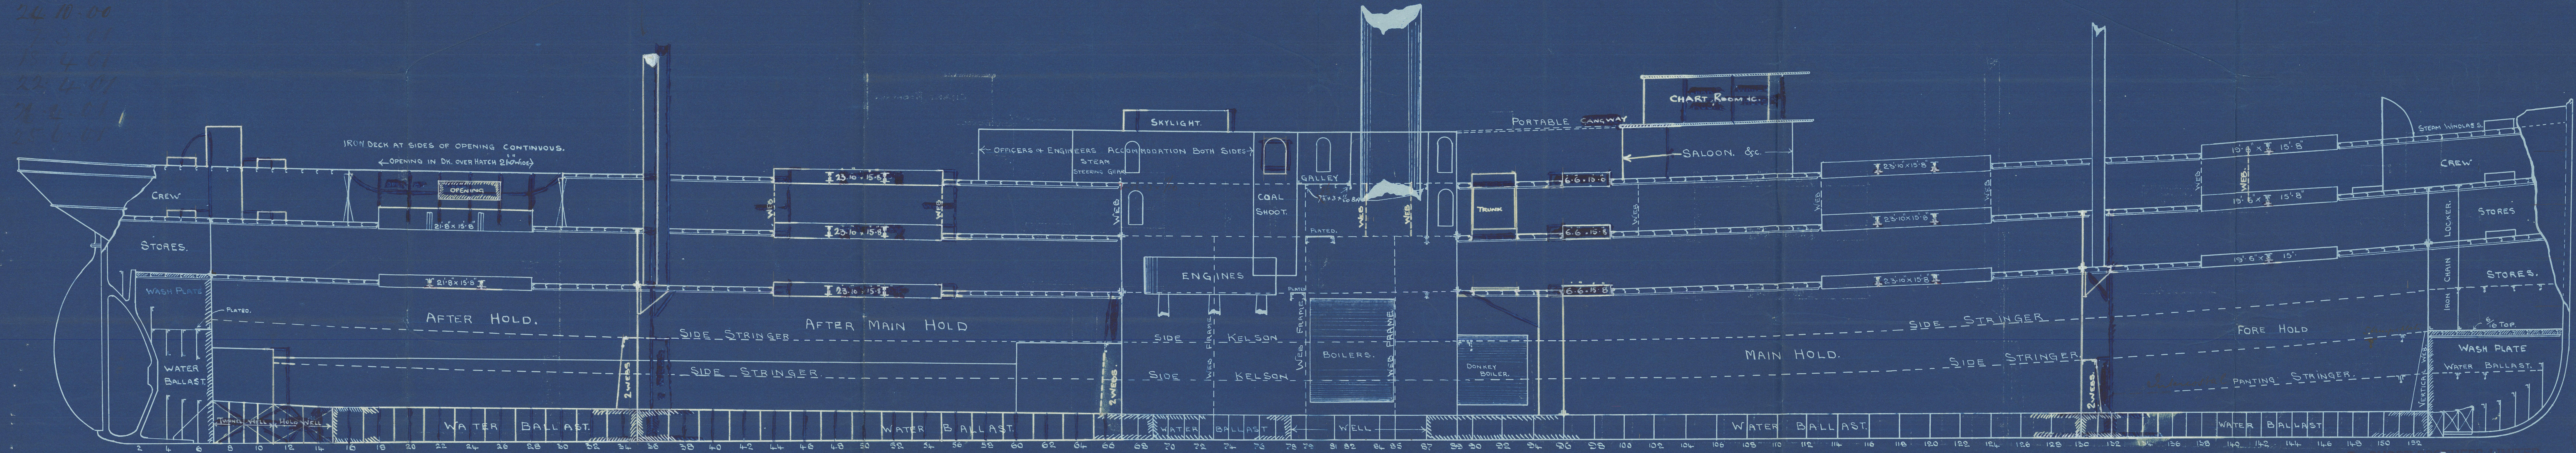

—PLAN N^o 5560.—

SHORT BROS. LTD.
 SUNDERLAND.



W 978-0227

MESSRS SHORT BROS L^{td}




- S.S. No 303 -

- PROFILE PLAN -

S.S. "Kelvinside"

Switzerland

No 20841

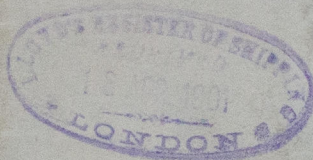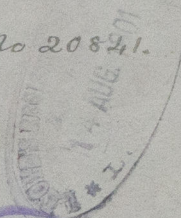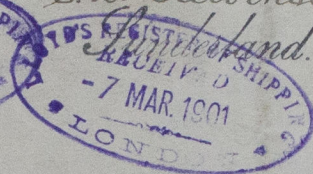

RETAIN R

© 2020

Lloyd's Register
Foundation